


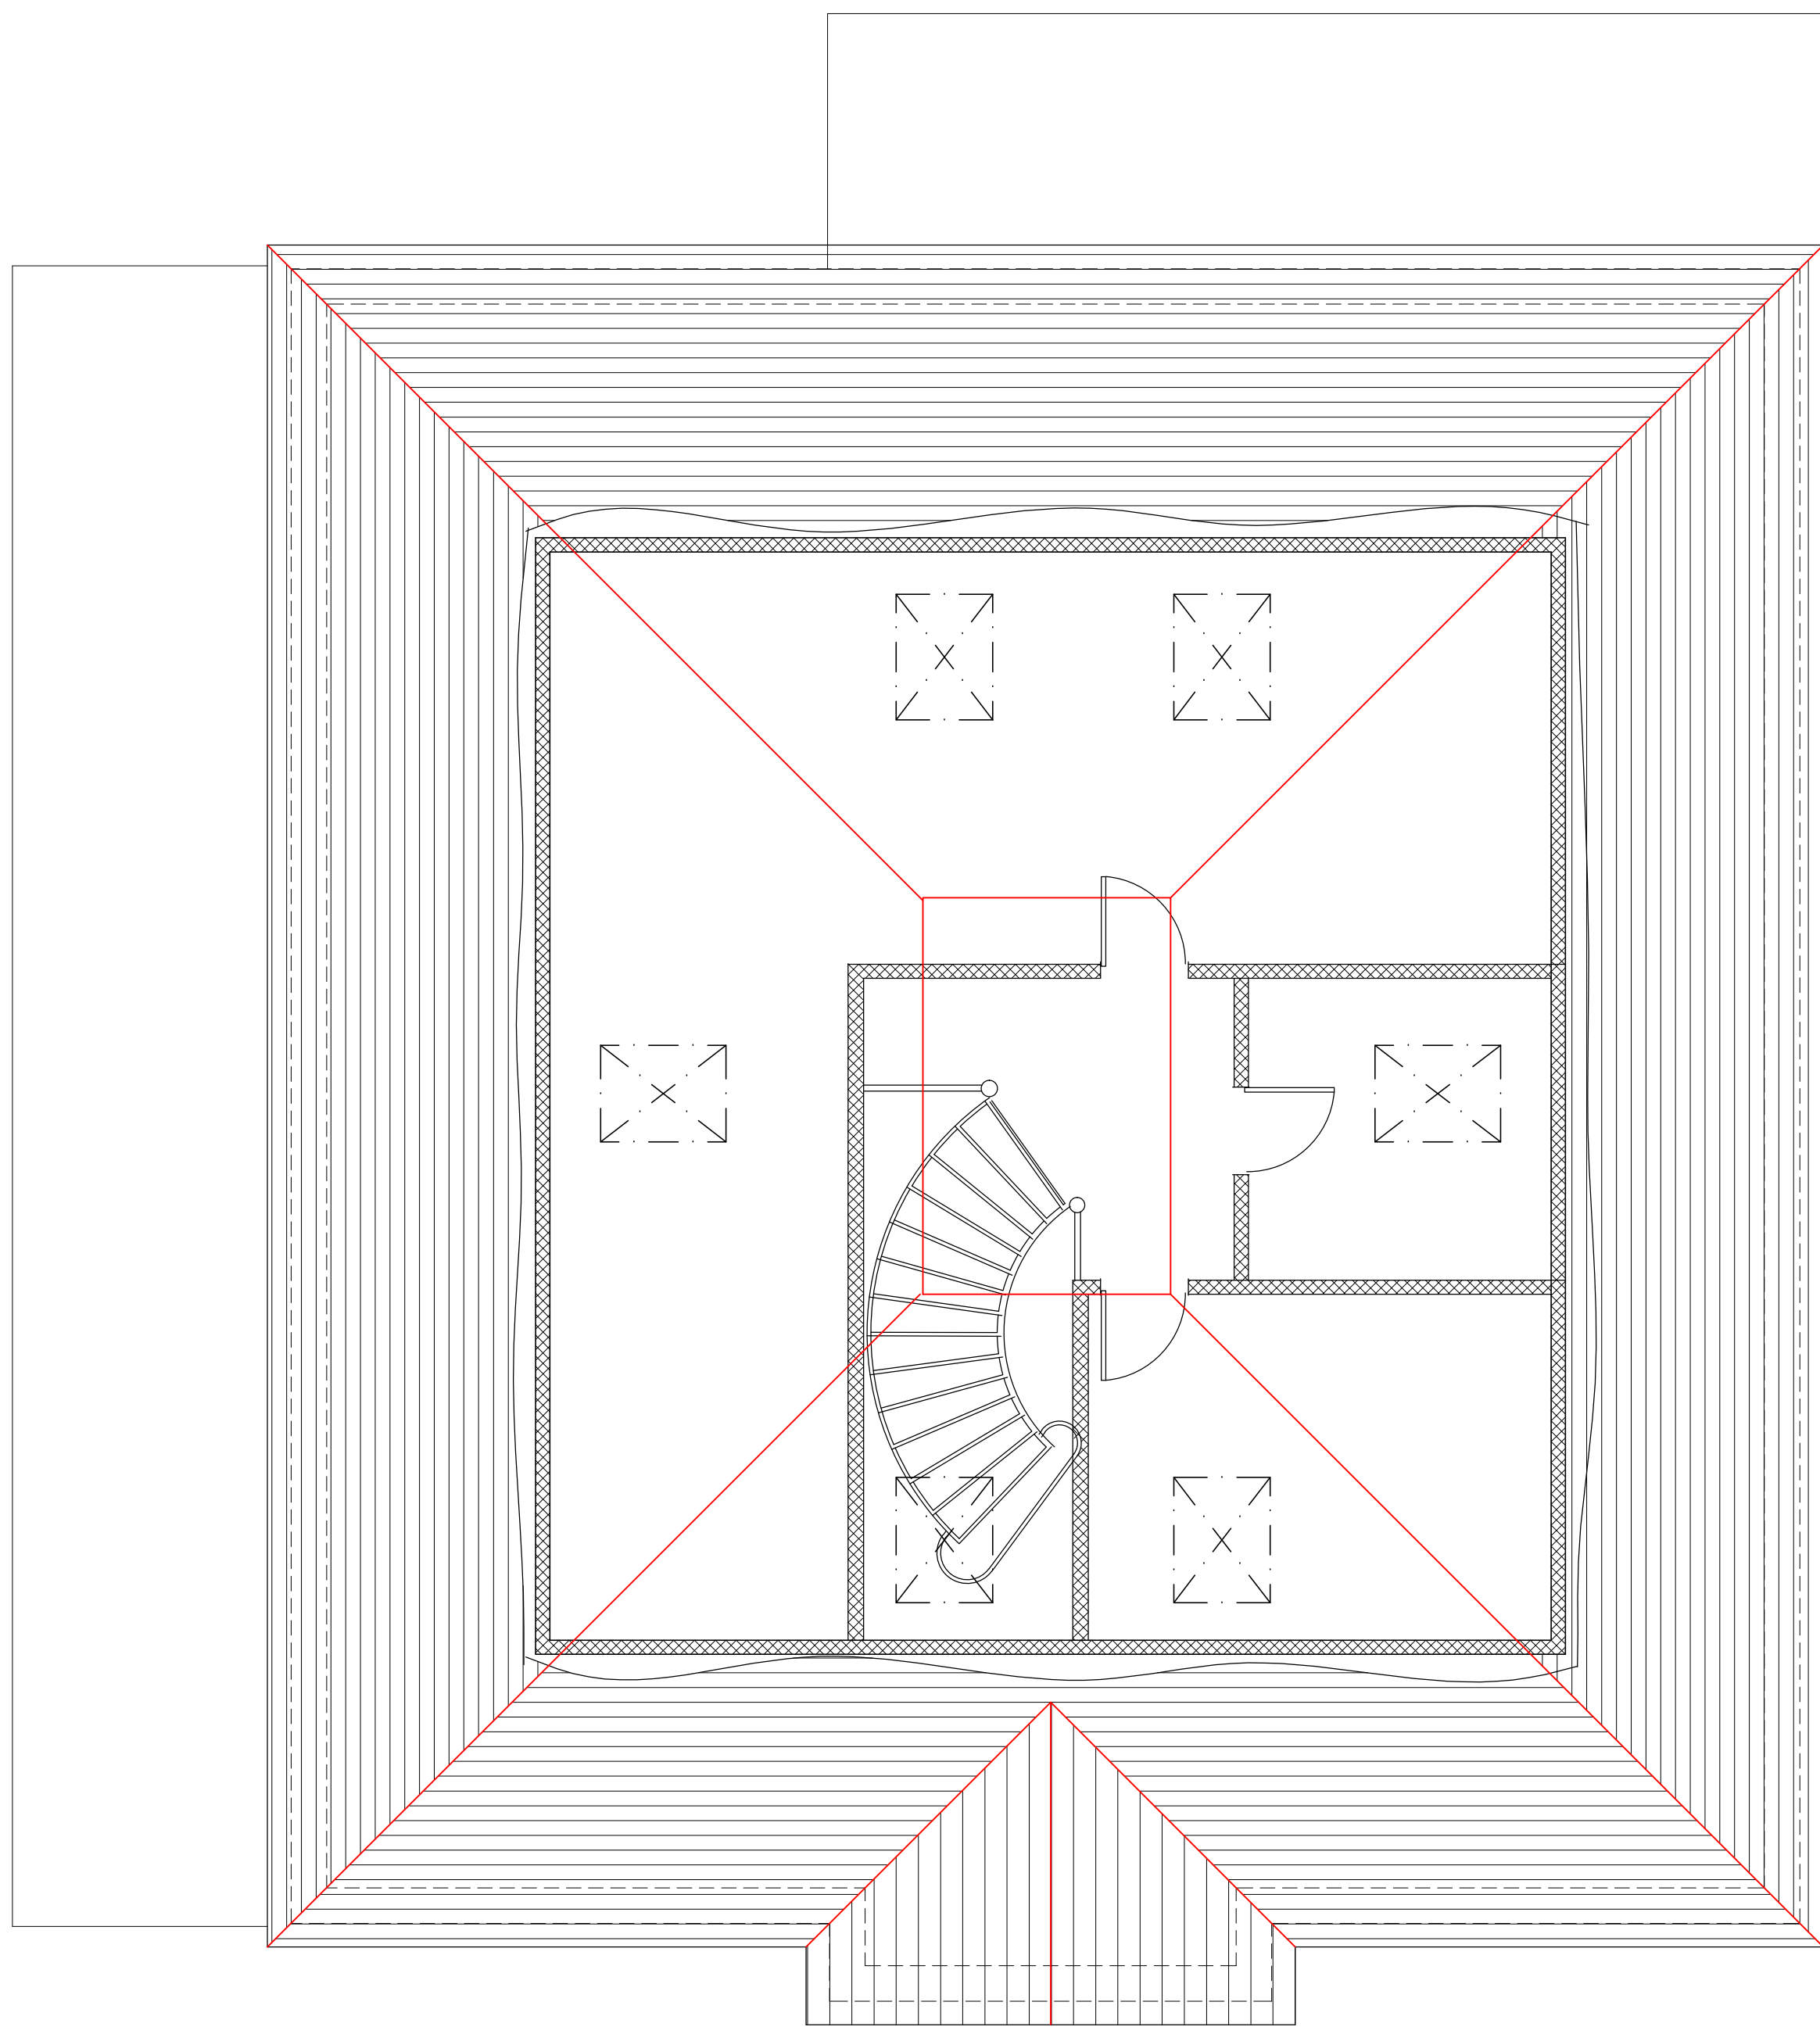


PROPOSED SECOND FLOOR PLAN




PROPOSED REAR ELEVATION
1:100




PROPOSED FRONT ELEVATION
1:100

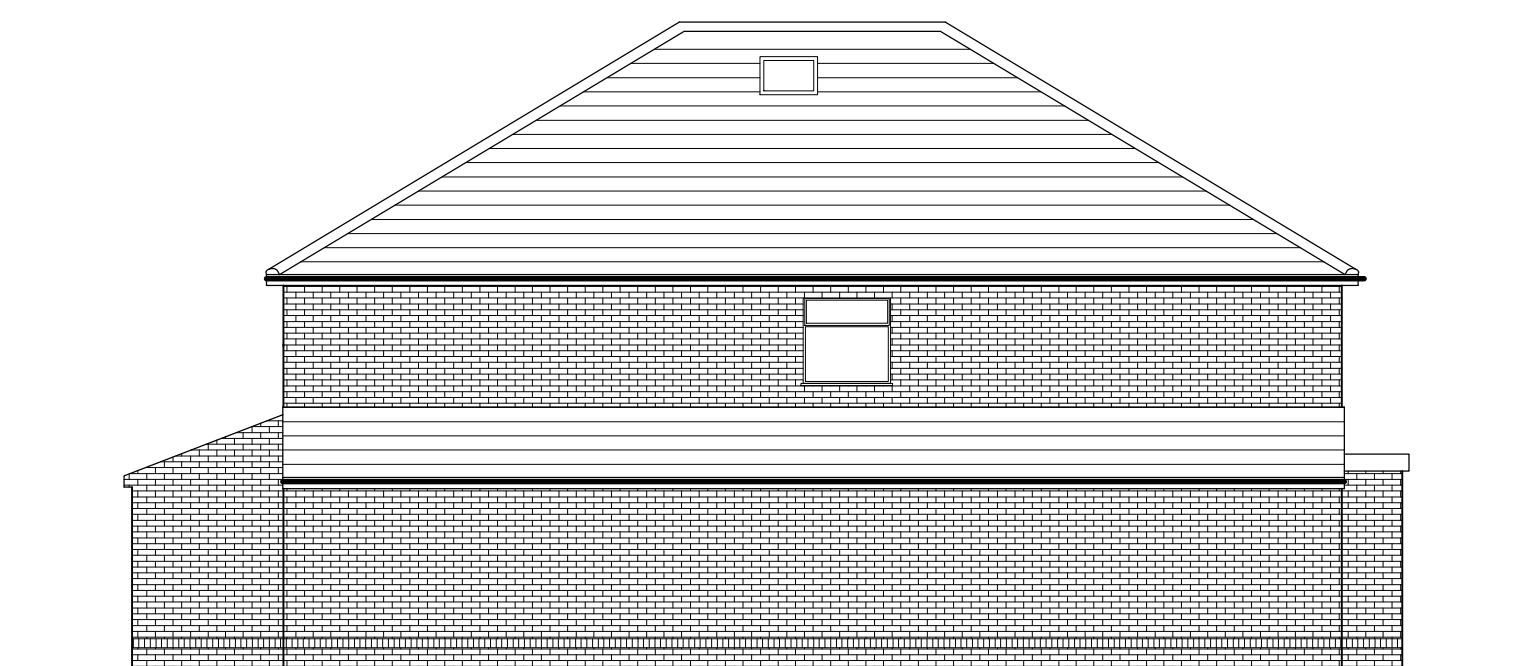


PROPOSED SIDE ELEVATION
1:100

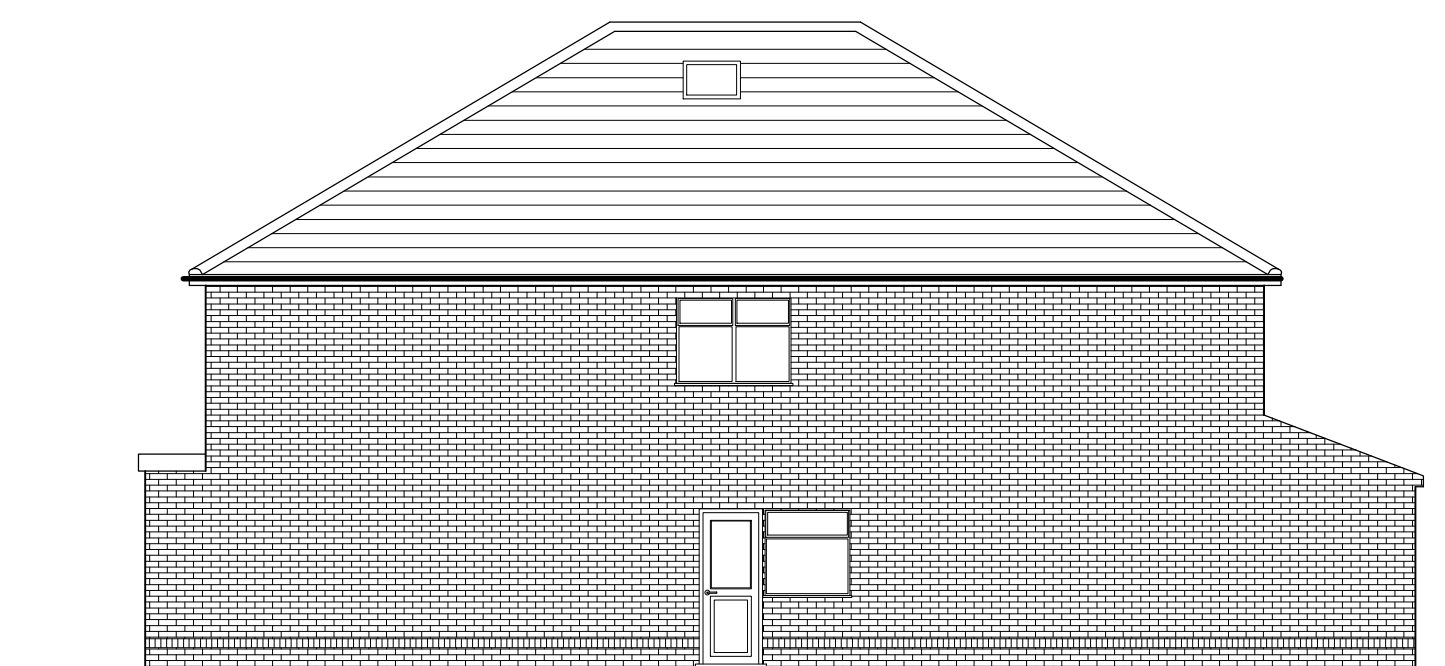


PROPOSED SIDE ELEVATION
1:100

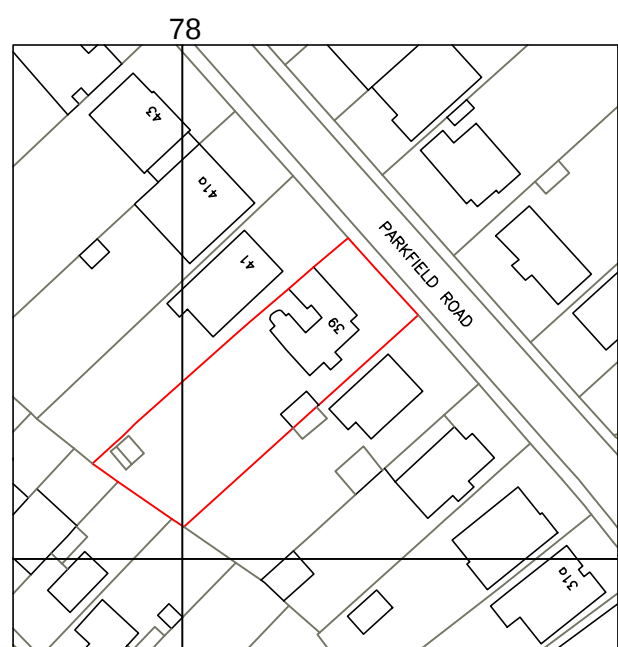


SITE LOCATION PLAN
1:1250

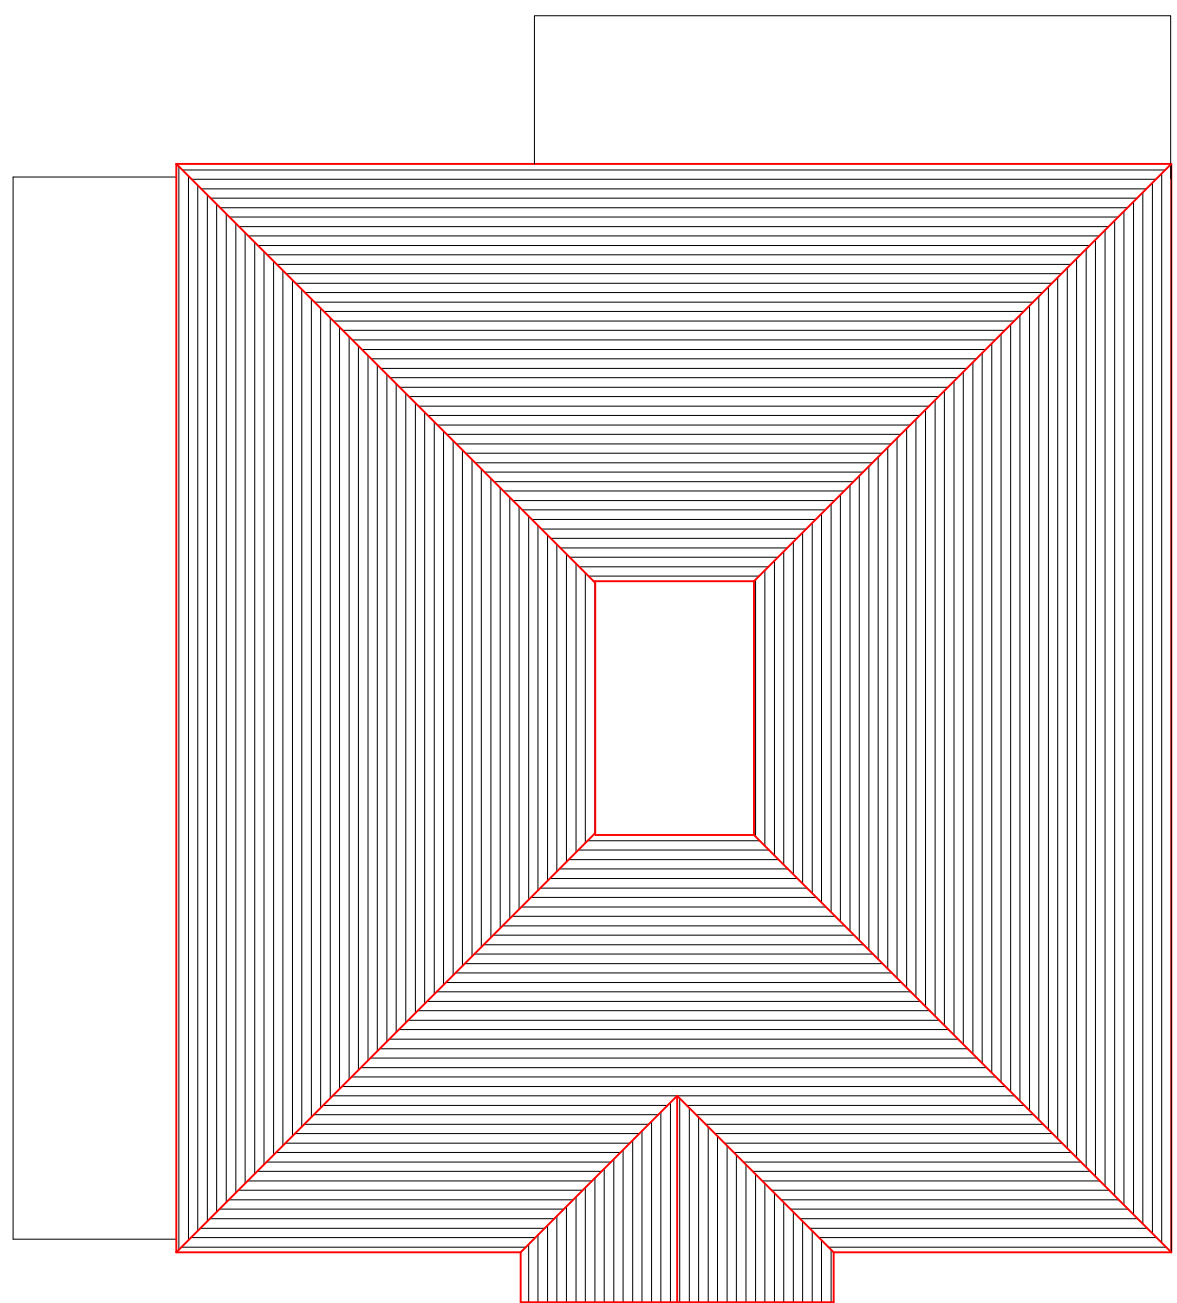


PROPOSED ROOF PLAN
1:100

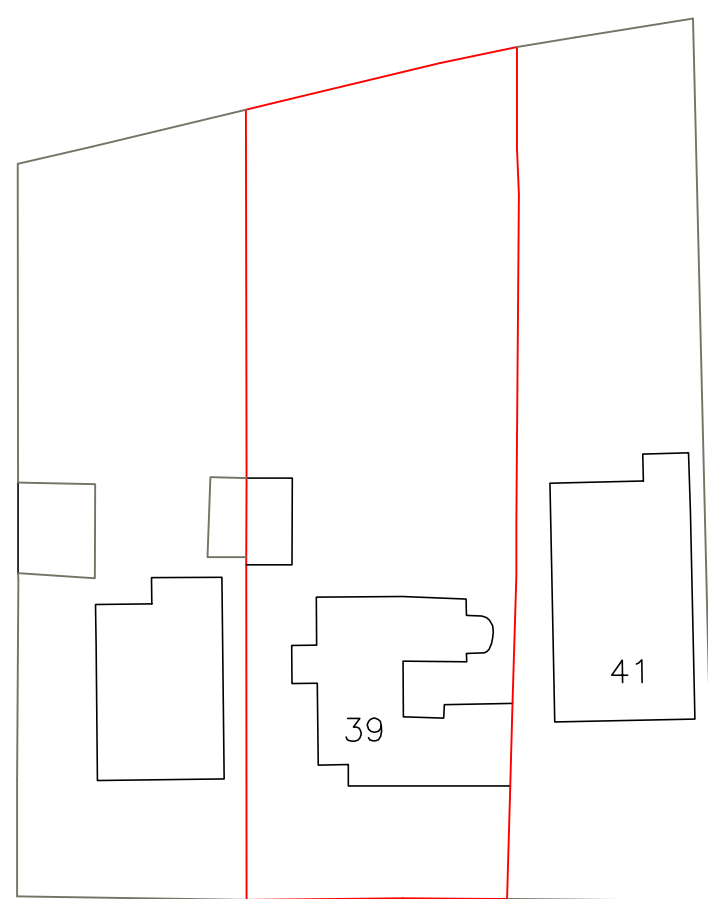

EXISTING BLOCK PLAN
1:500

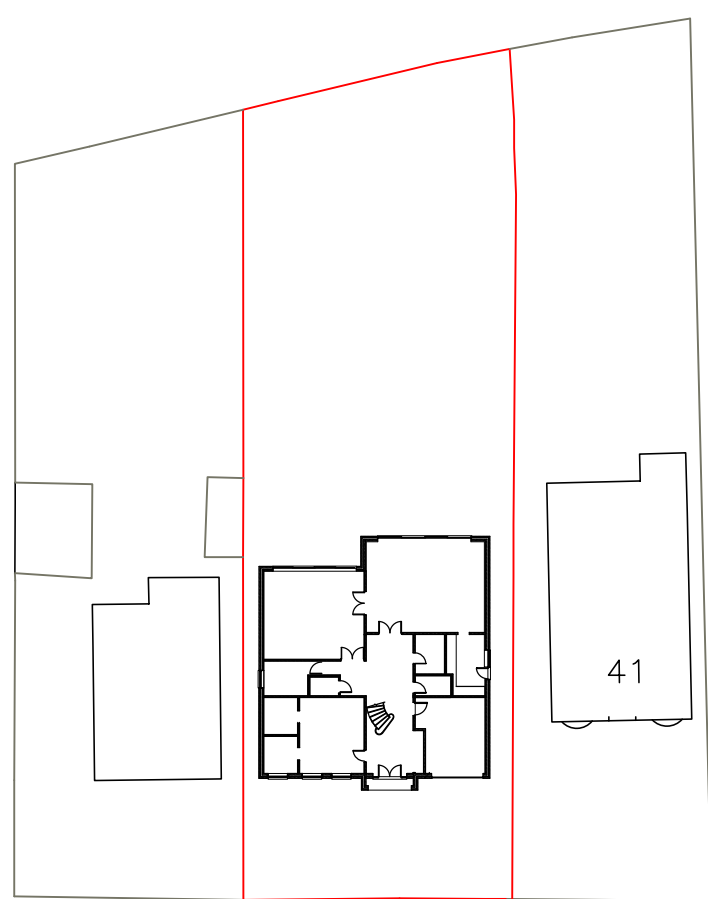


PROPOSED BLOCK PLAN
1:500

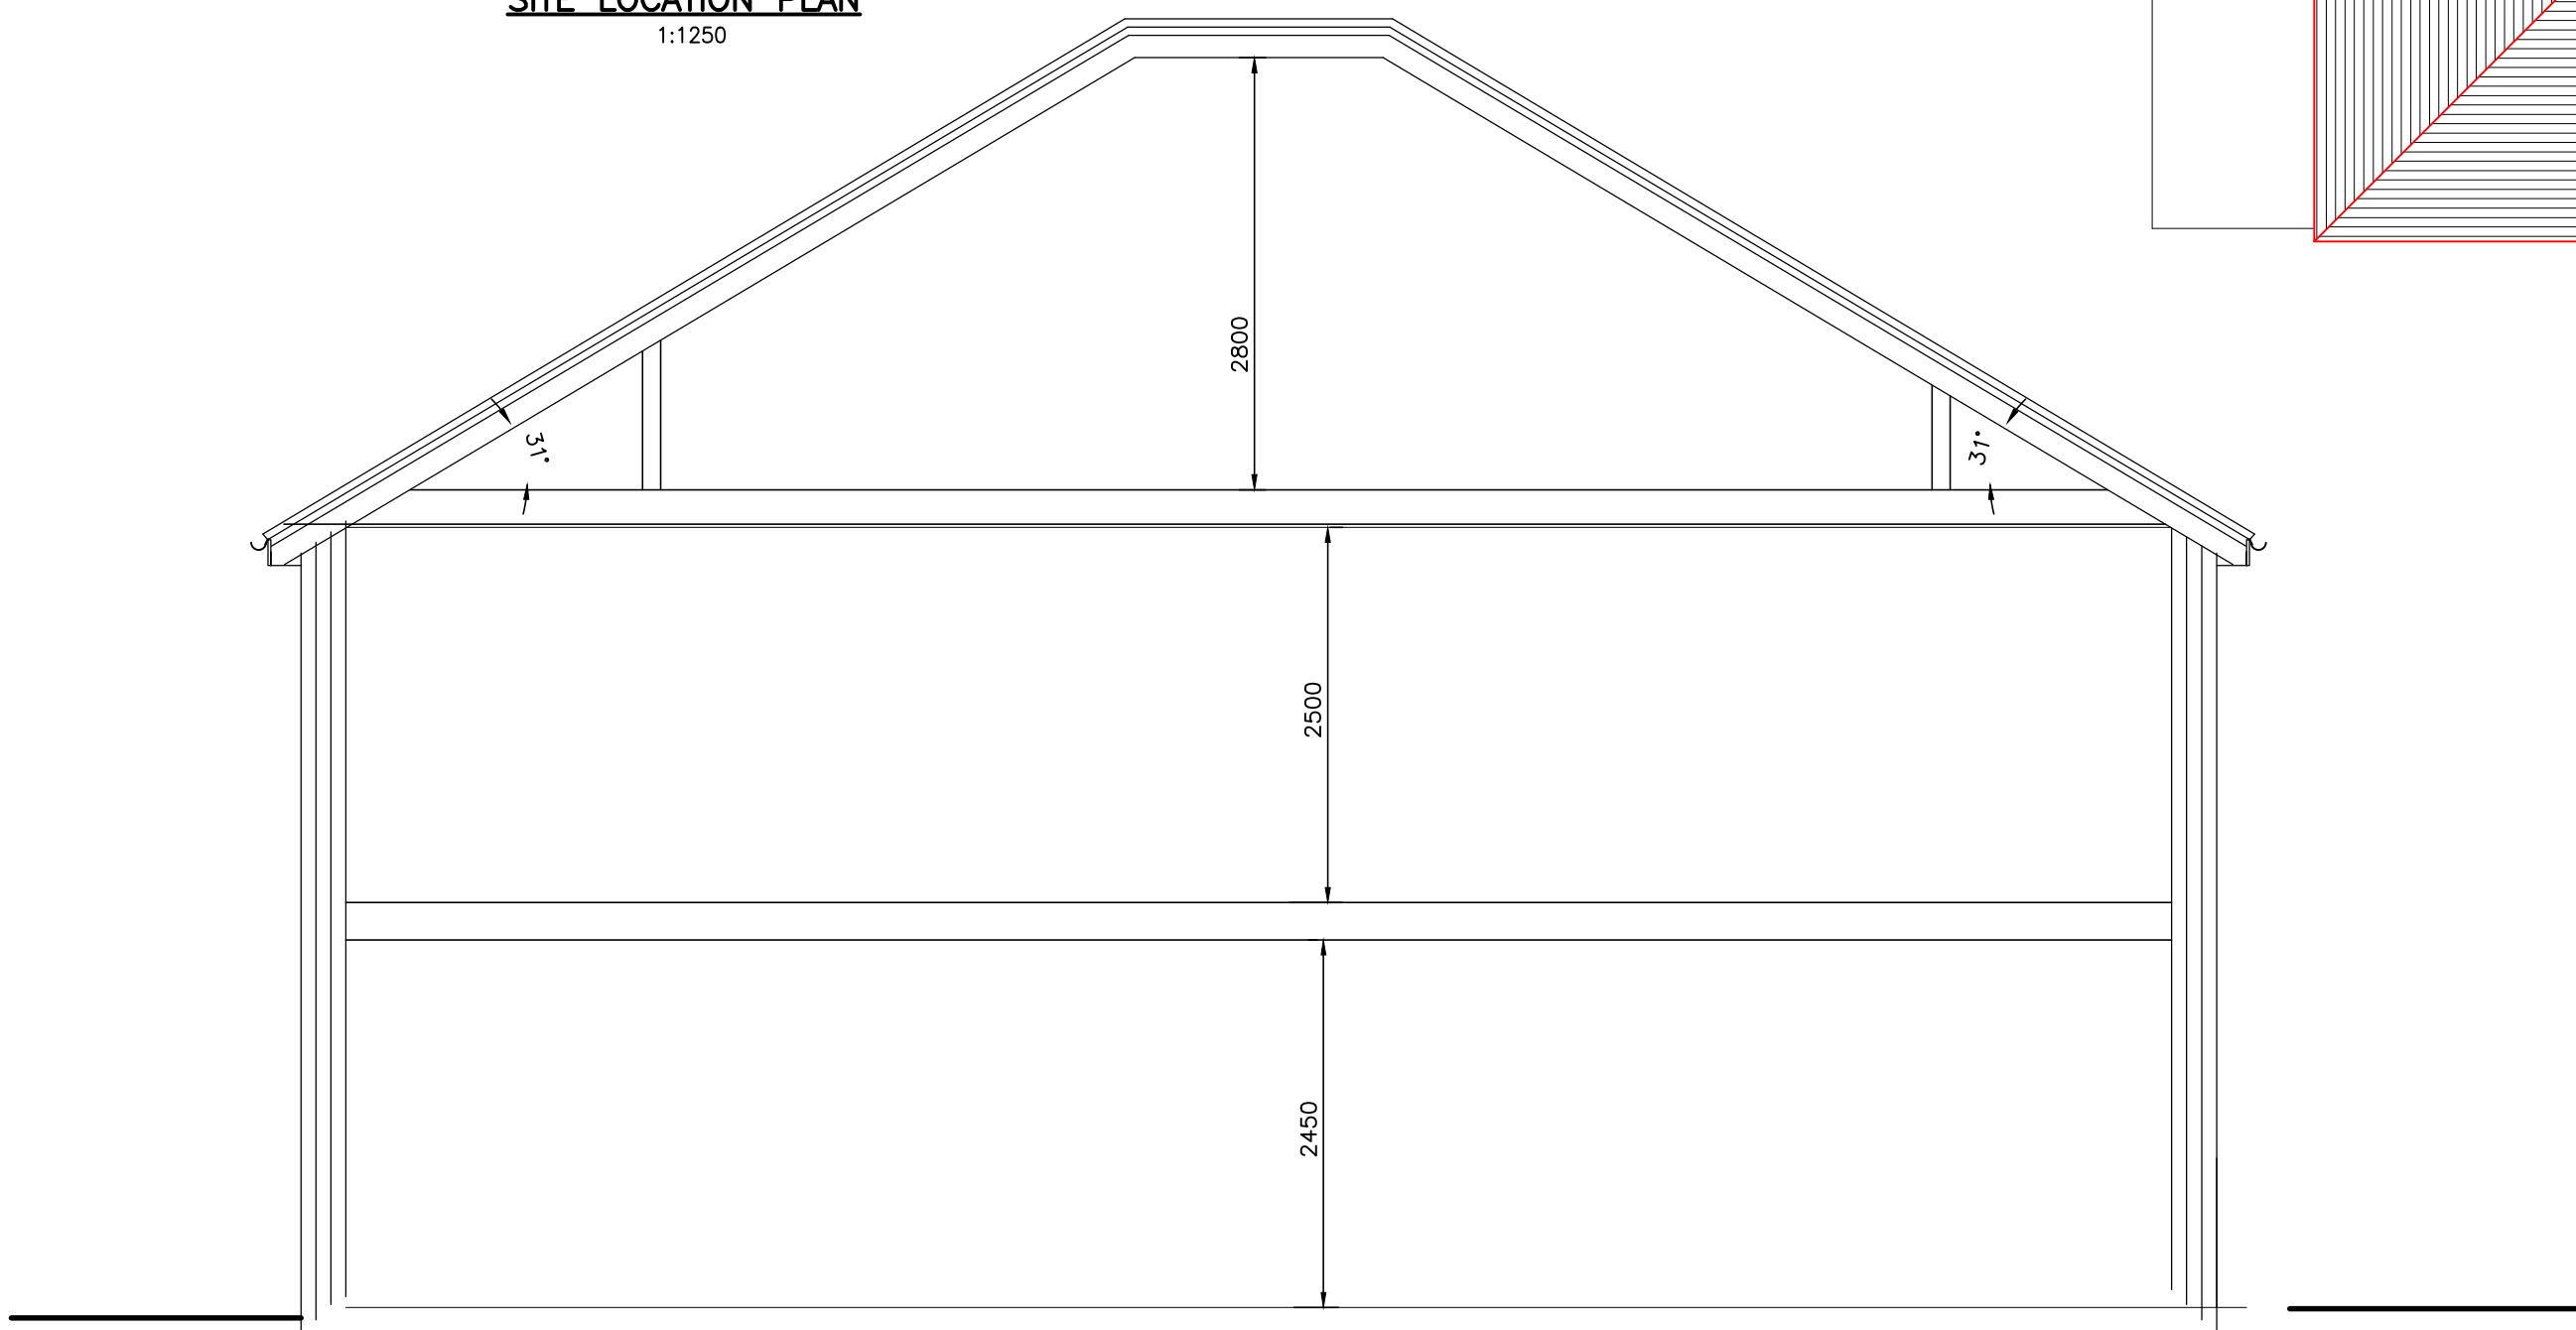

PROPOSED SECTION

0 1 2 3 4 5 6 7 8 9 10
SCALE 1:50

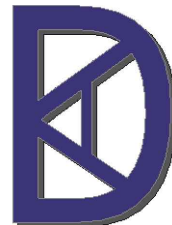A	AMENDED TO SUIT PLANNERS REQUESTS	16/5/23
Rev	Description	Date
 KDA Designs Ltd. Architectural & Structural Services kevin@kdadesigns.co.uk		
Project PROPOSED REPLACEMENT DWELLING 39 PARKFIELD ROAD ICKENHAM UB10 8LW		
Drawing PROPOSED ELEVATIONS & SECTIONS		
Drawn	KDA	Checked
Scale	A1@1:50	Date JAN 2023
Stage	Dr. No.	Rev
P	39PR/P200	A