




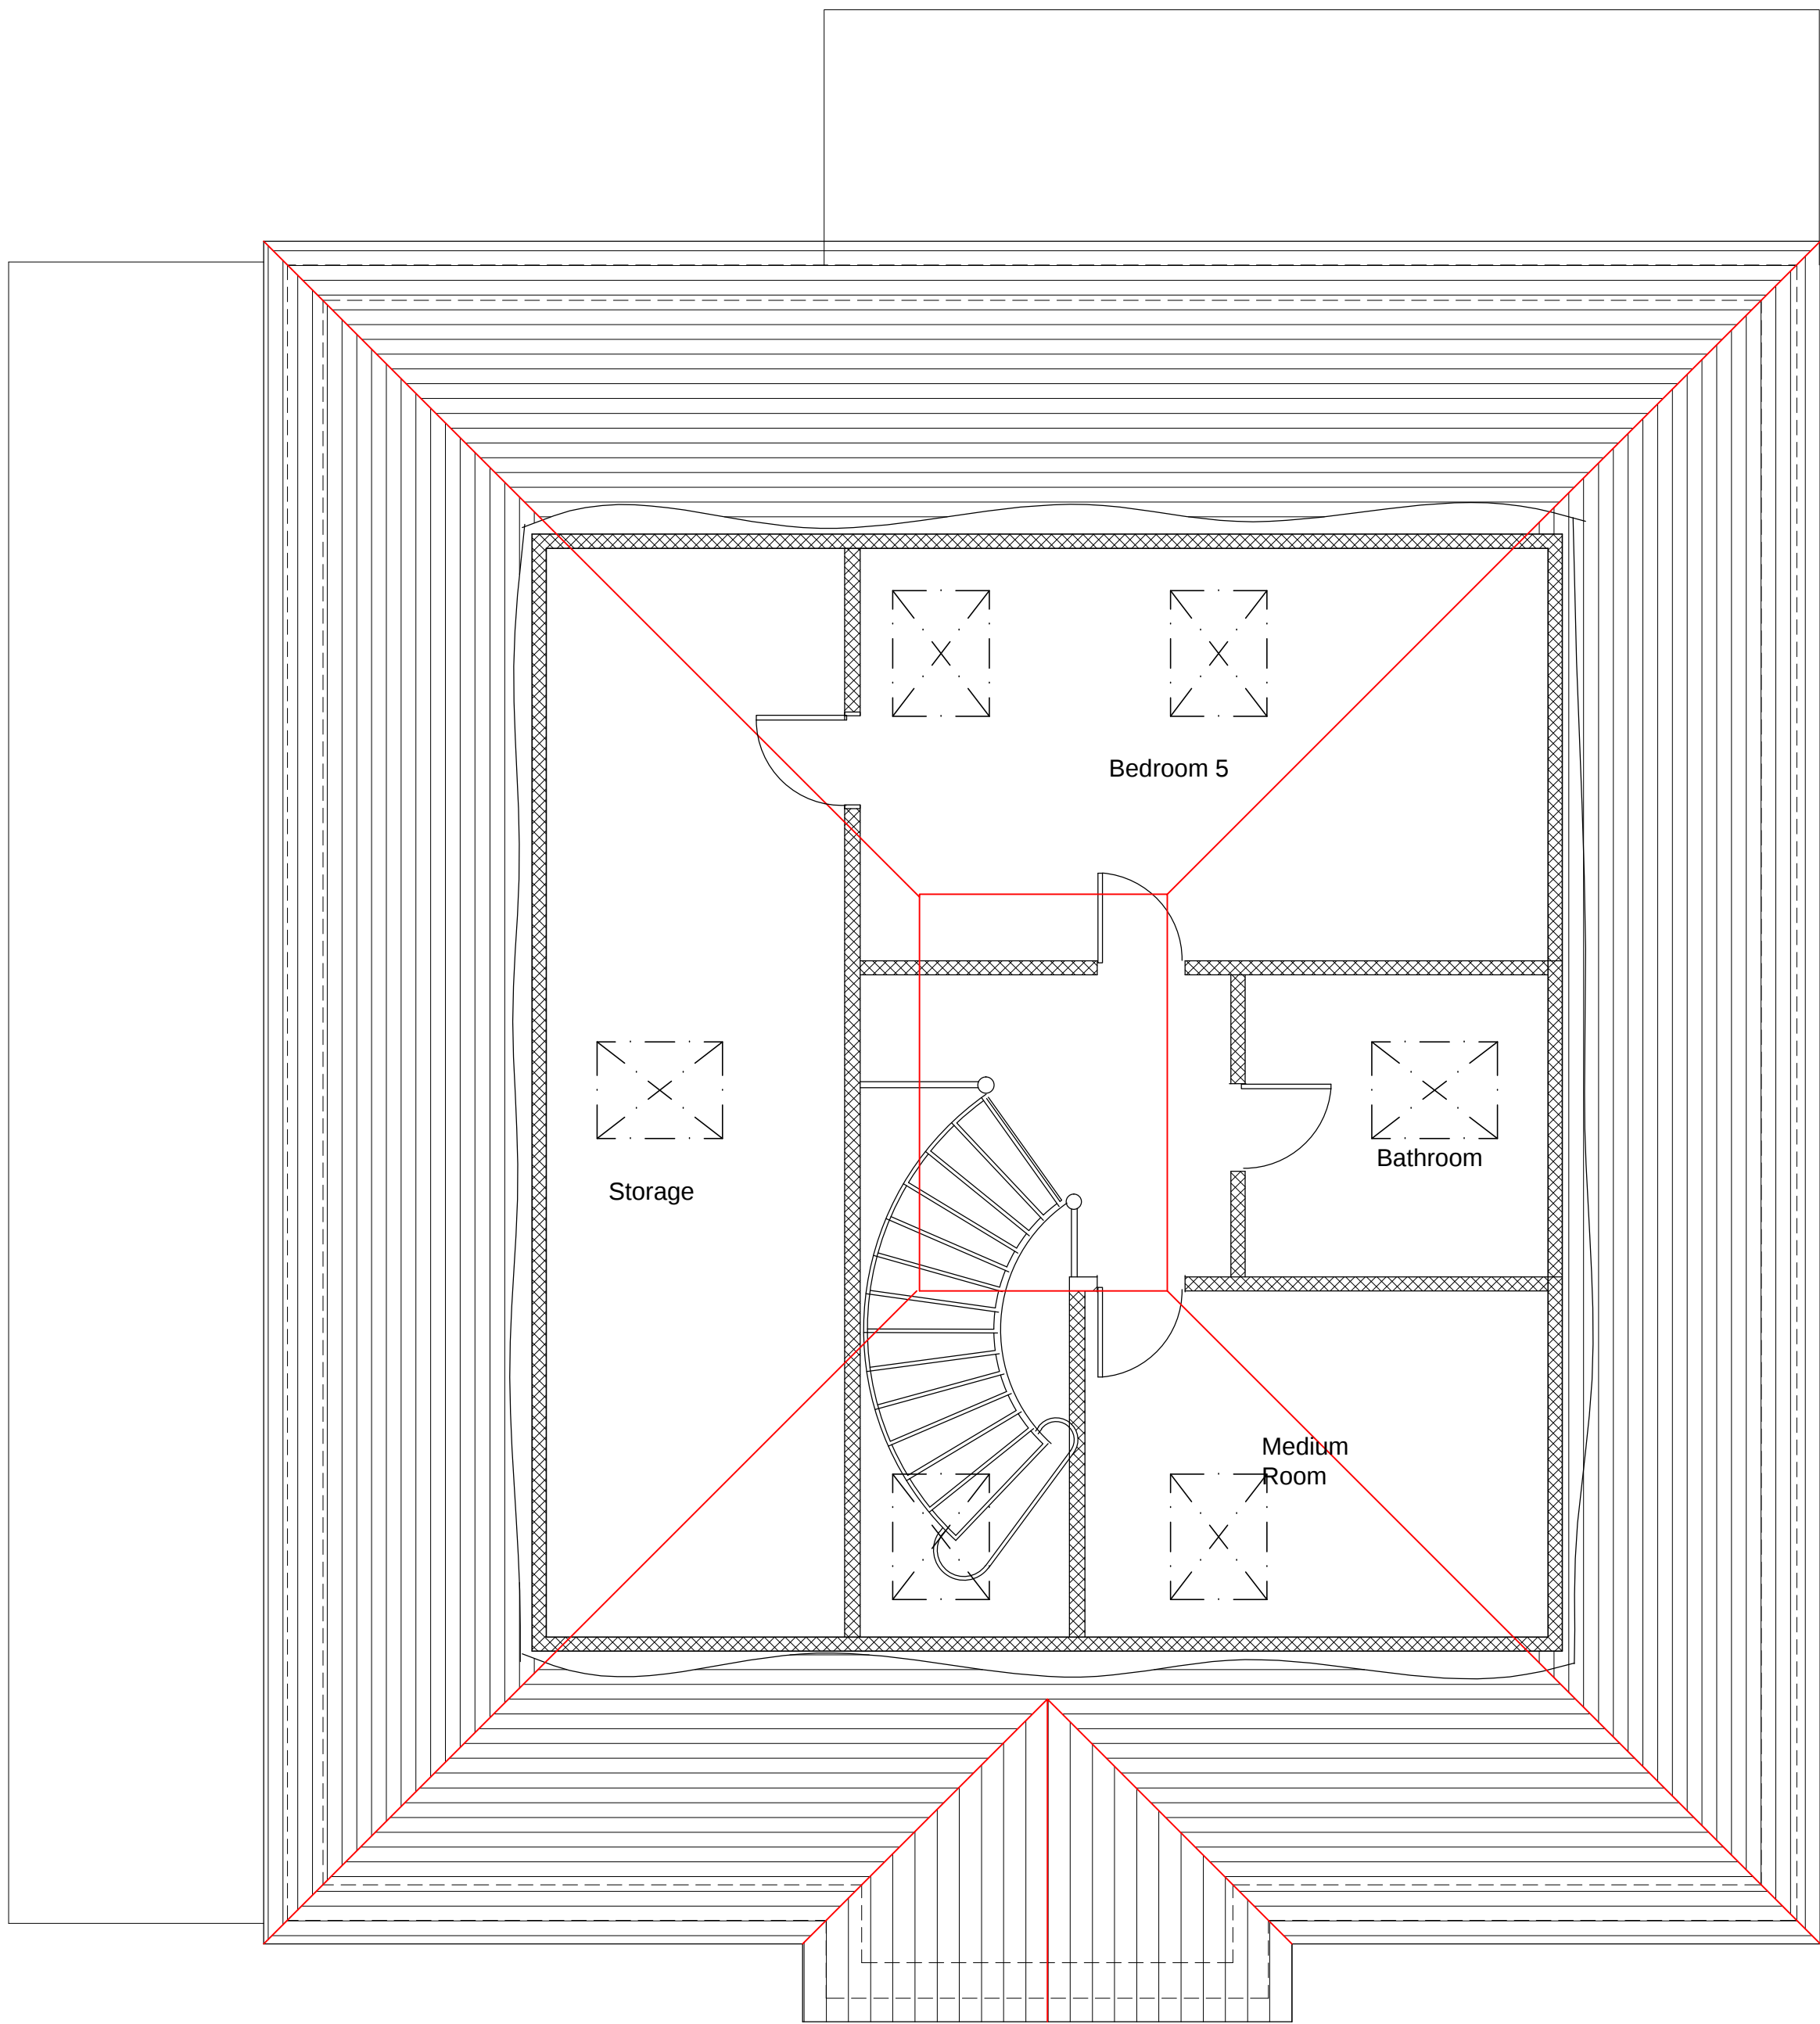

PROPOSED SECOND FLOOR PLAN

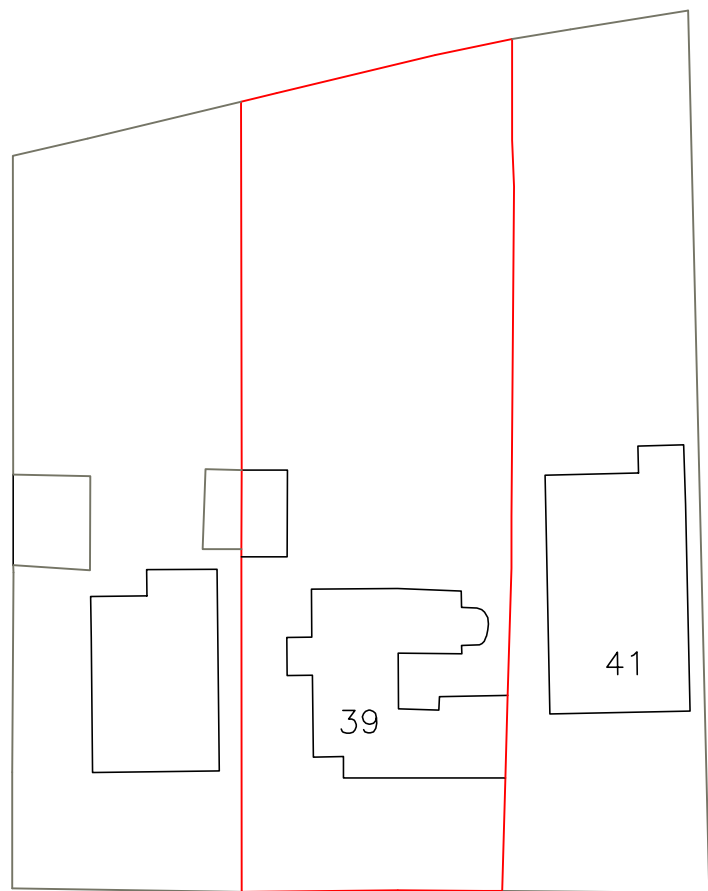

EXISTING BLOCK PLAN
1:500

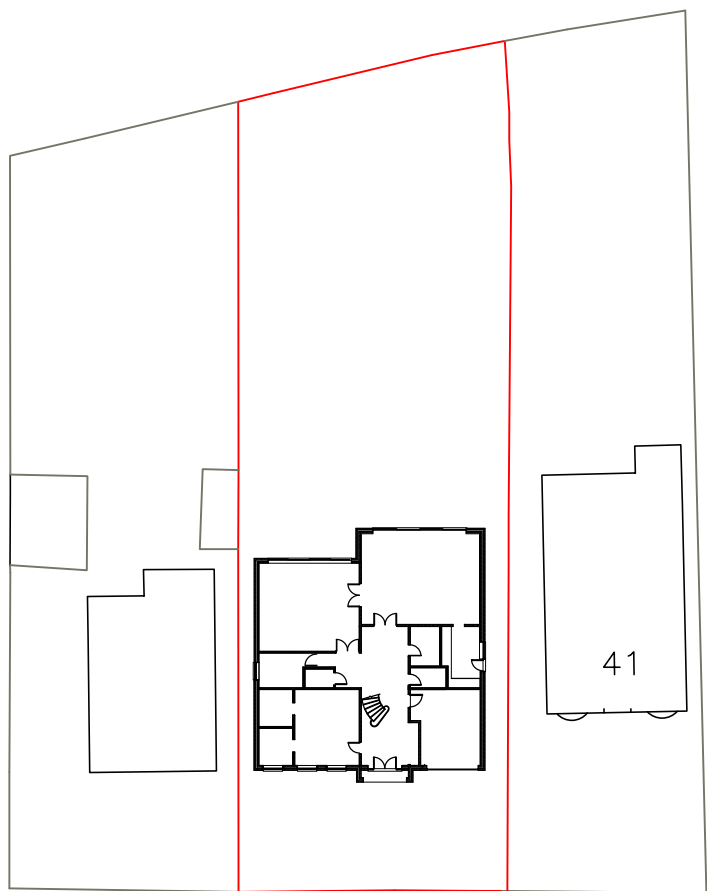

PROPOSED BLOCK PLAN
1:500


0 1 2 3 4 5 6 7 8 9 10
SCALE 1:50




PROPOSED REAR ELEVATION
1:100




PROPOSED FRONT ELEVATION
1:100

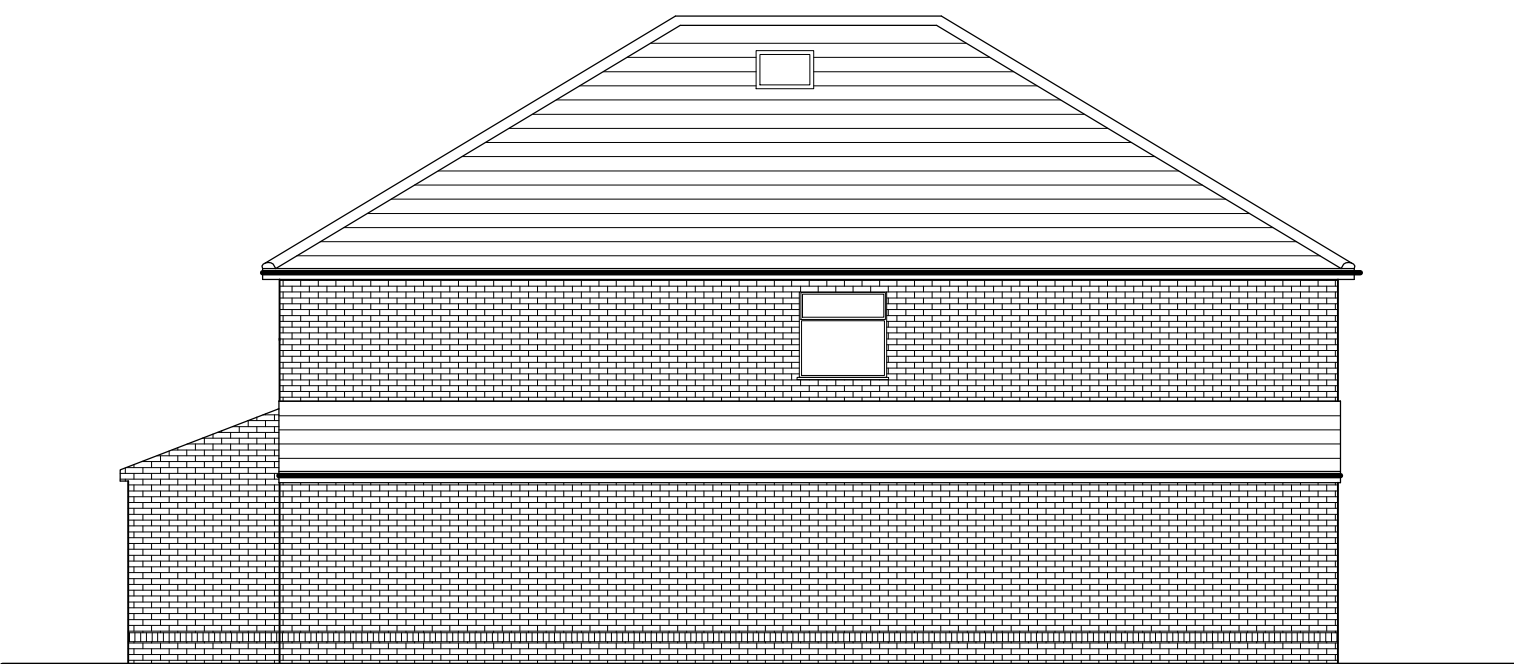


PROPOSED SIDE ELEVATION
1:100

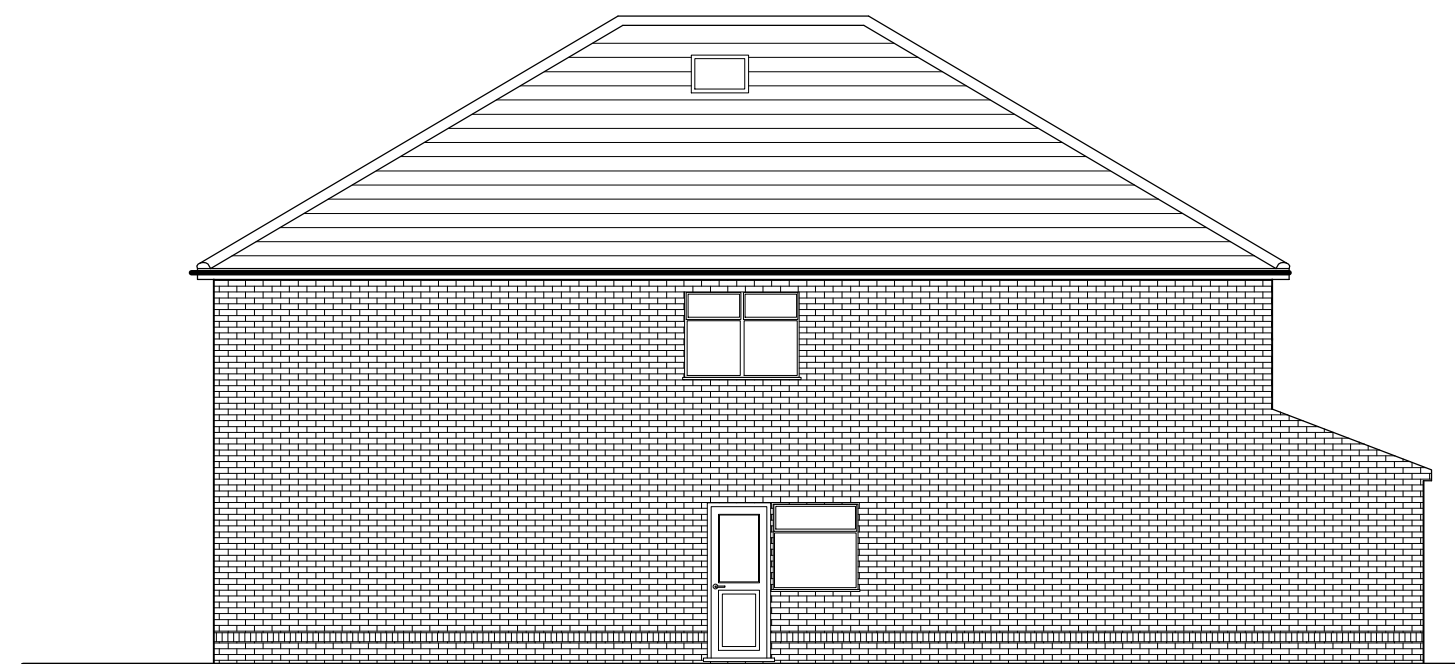


PROPOSED SIDE ELEVATION
1:100

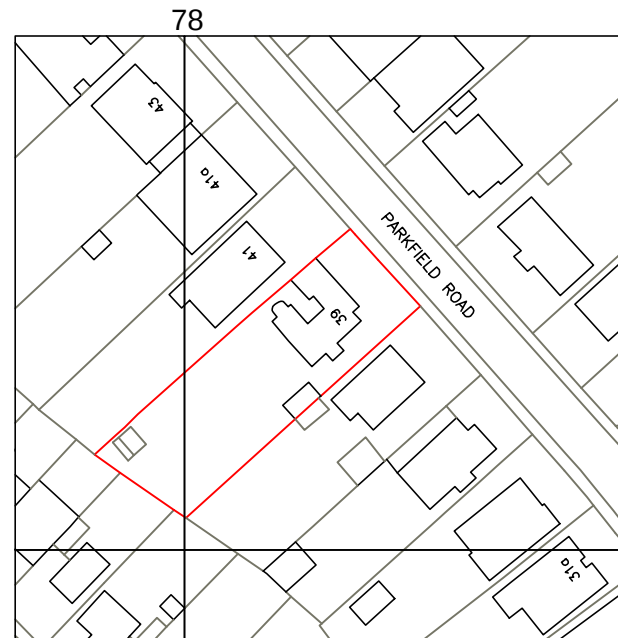

SITE LOCATION PLAN
1:1250

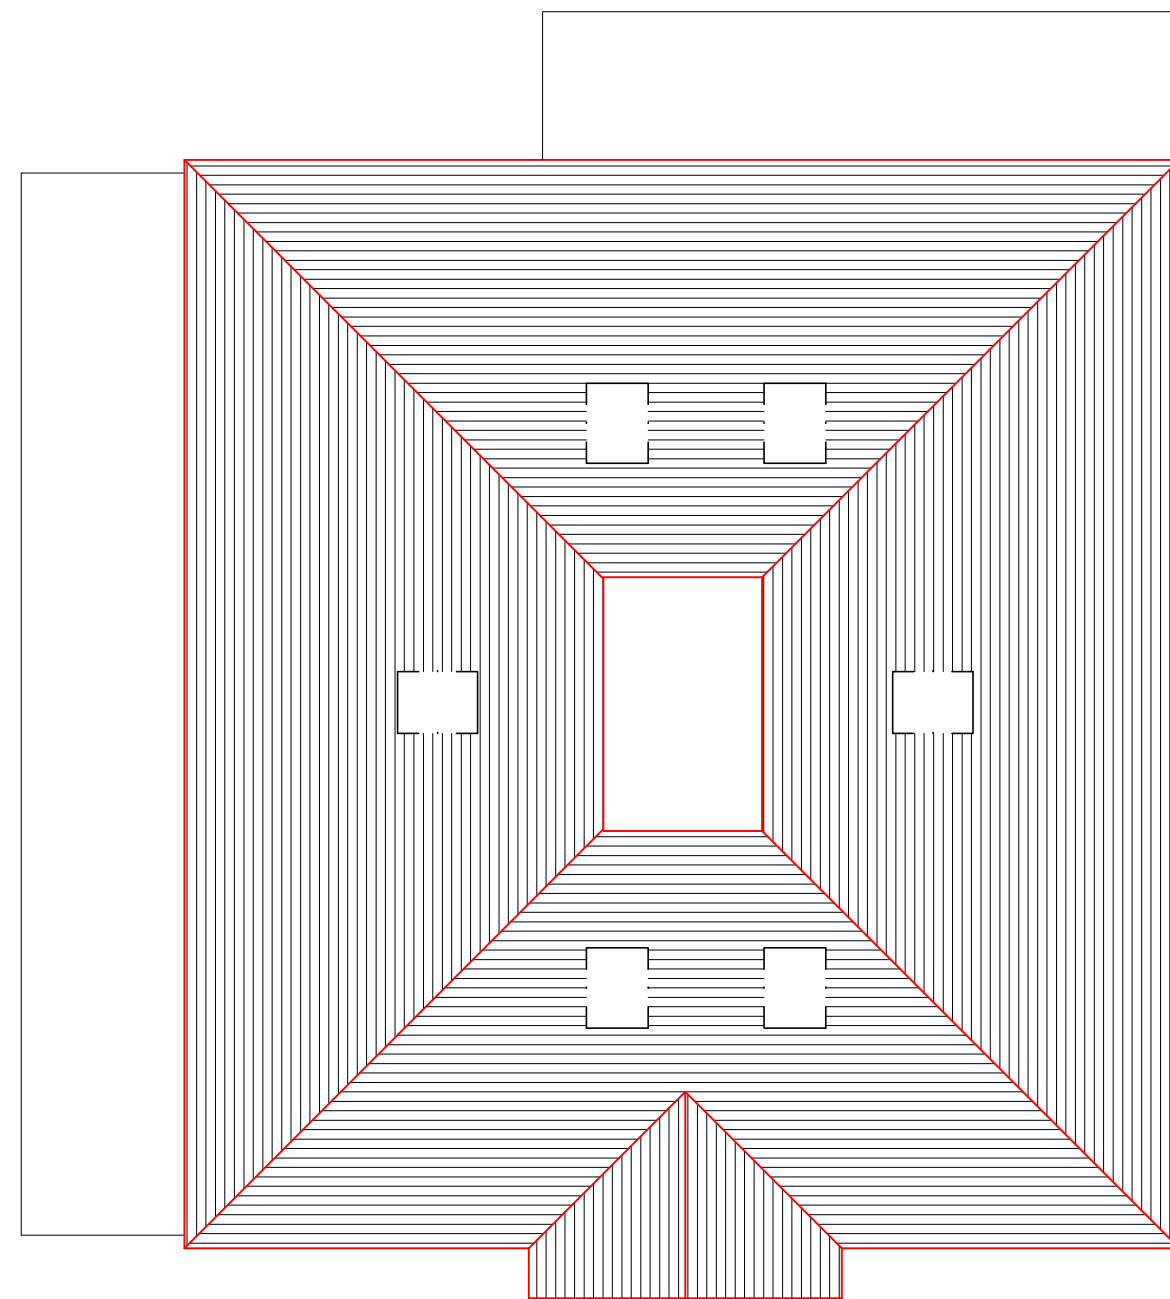

PROPOSED ROOF PLAN
1:100

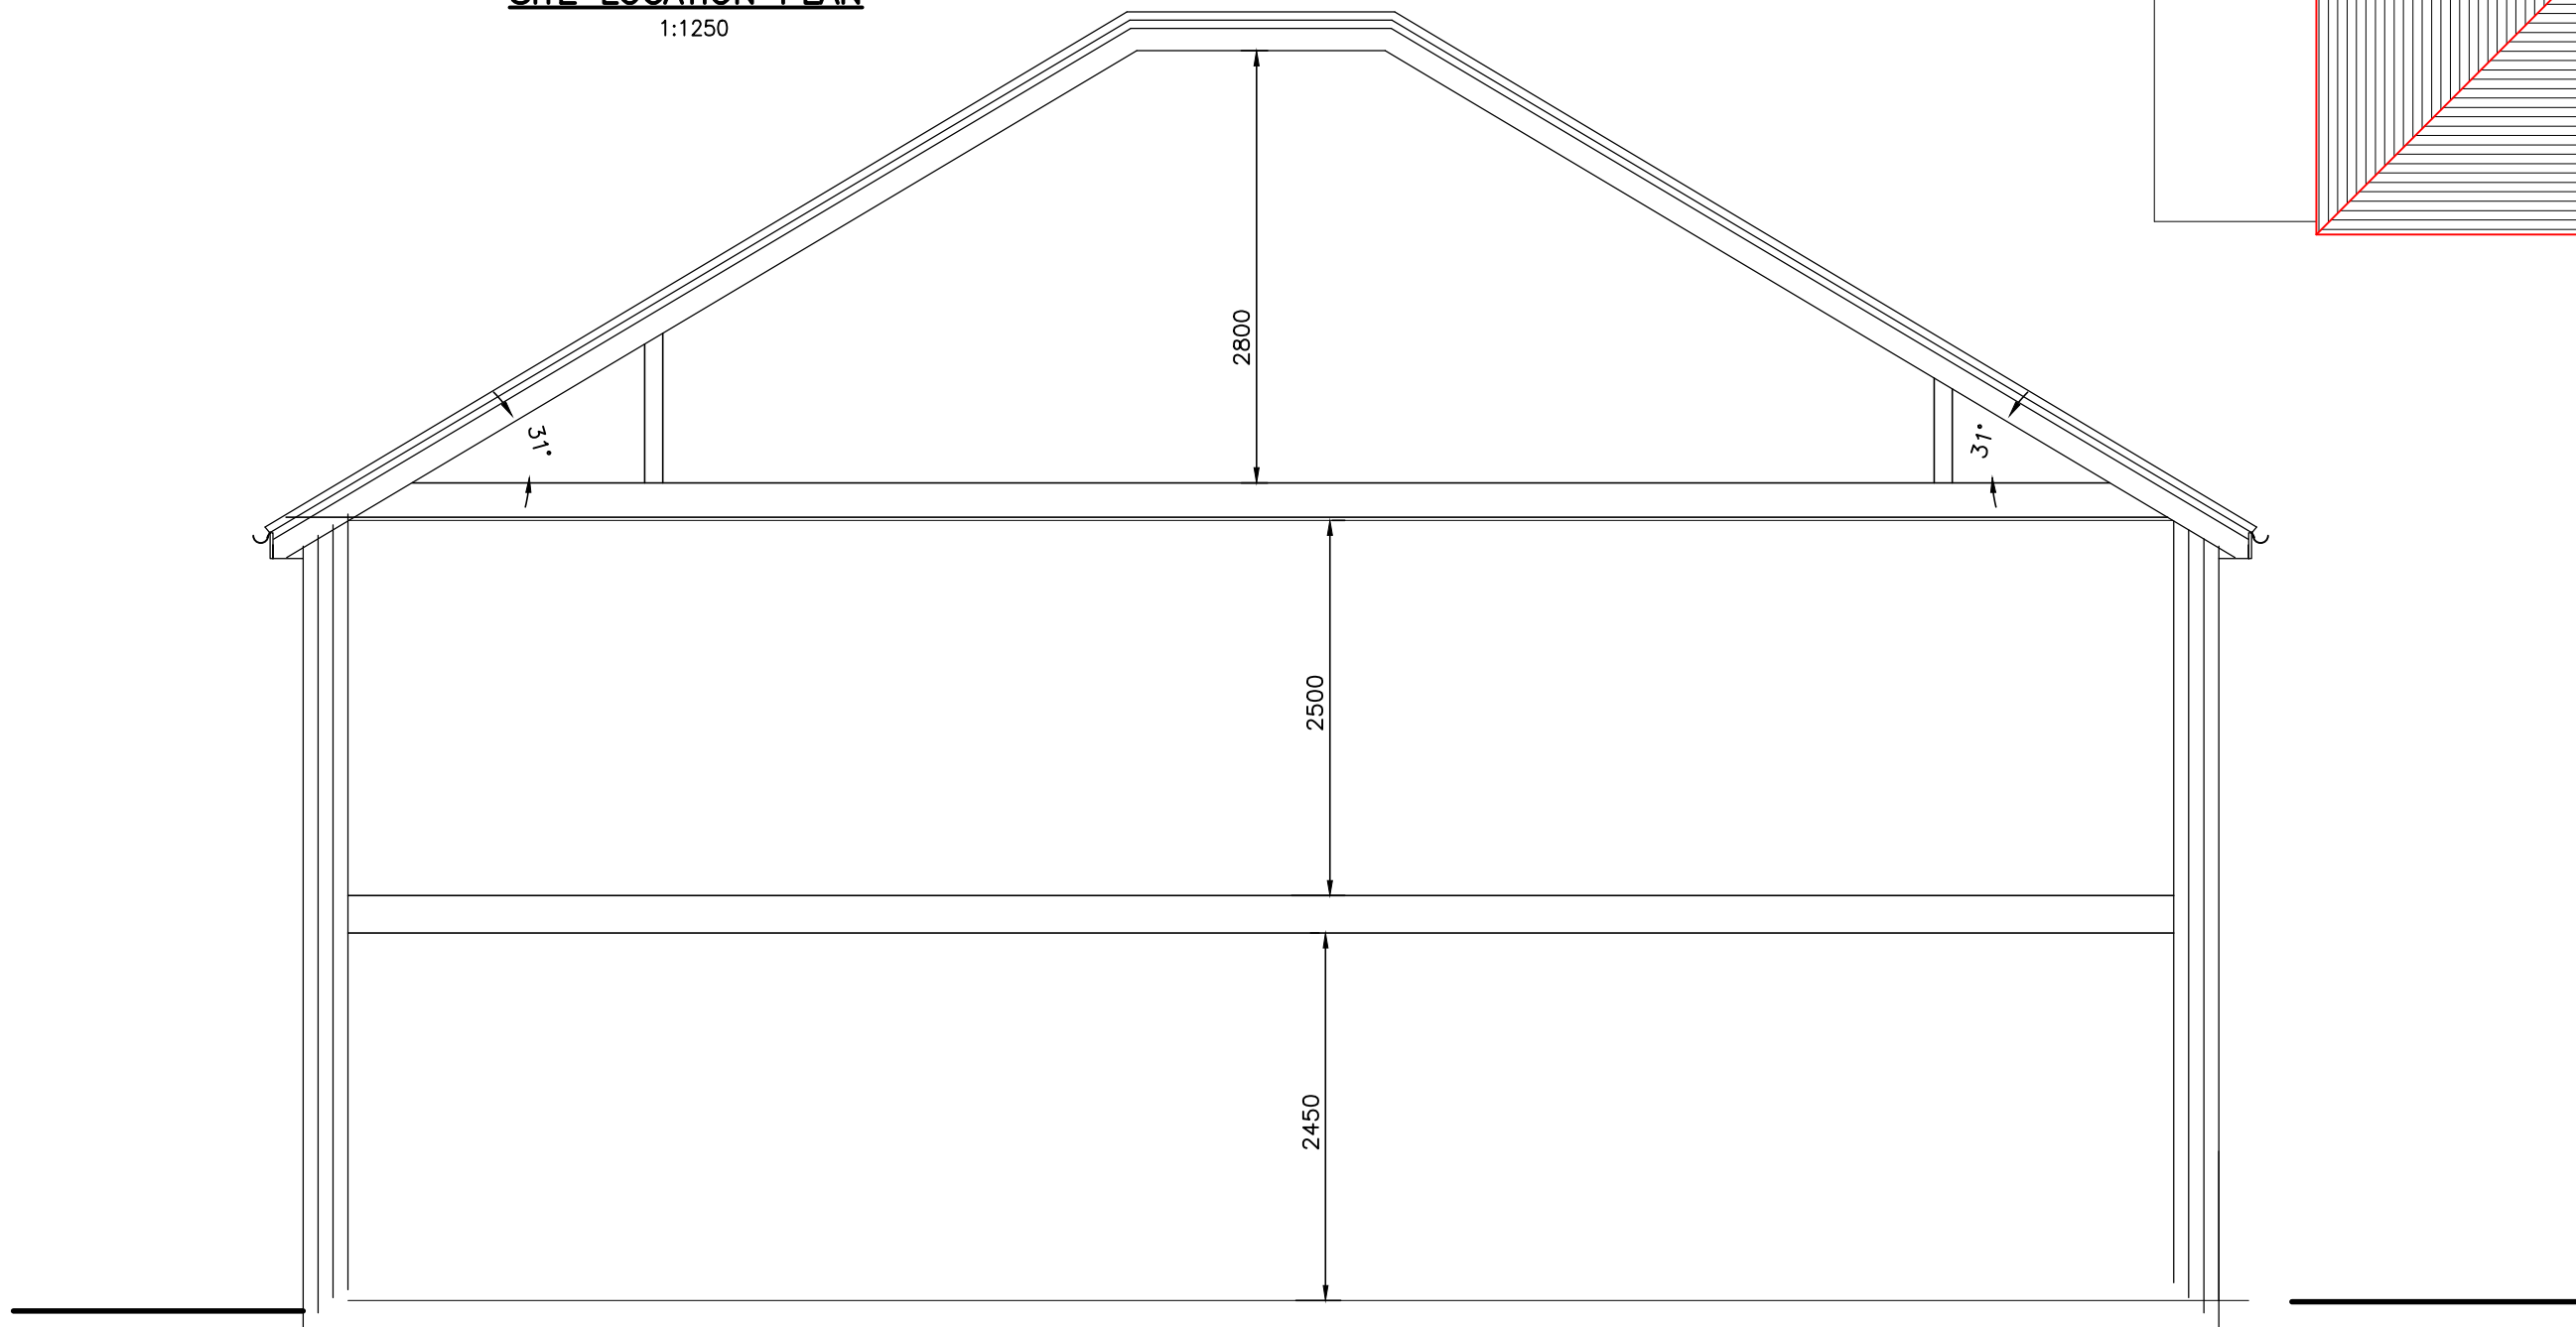

PROPOSED SECTION

C	ISSUED FOR FINAL ASSESSMENT	25/5/23
B	AMENDED TO SUIT PLANNERS REQUESTS	22/5/23
A	AMENDED TO SUIT PLANNERS REQUESTS	16/5/23
Rev	Description	Date
KDA Designs Ltd. Architectural & Structural Services kevin@kdadesigns.co.uk This drawing is property of Mr Kevin O'Donovan. The information is confidential and is not to be copied or used without prior permission.		
Project PROPOSED REPLACEMENT DWELLING 39 PARKFIELD ROAD ICKENHAM UB10 8LW		
Drawing PROPOSED ELEVATIONS & SECTIONS		
Drawn	KDA	Checked
Scale	A1@1:50	Date JAN 2023
Stage	Drg. No.	Rev
P	39PR/P200	C