



PROPOSED SECOND FLOOR PLAN

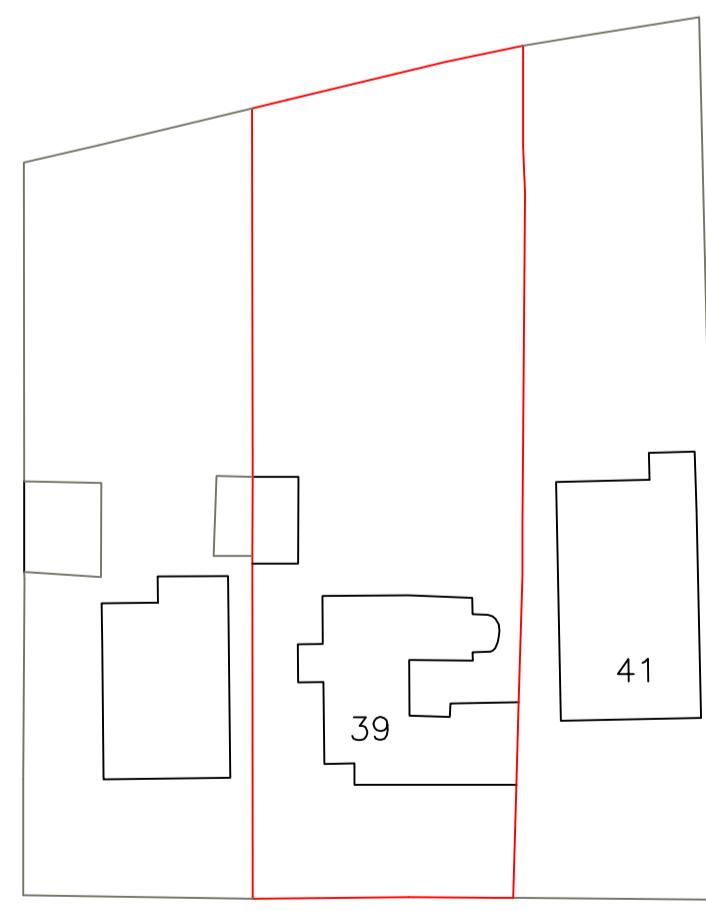

EXISTING BLOCK PLAN


1:500

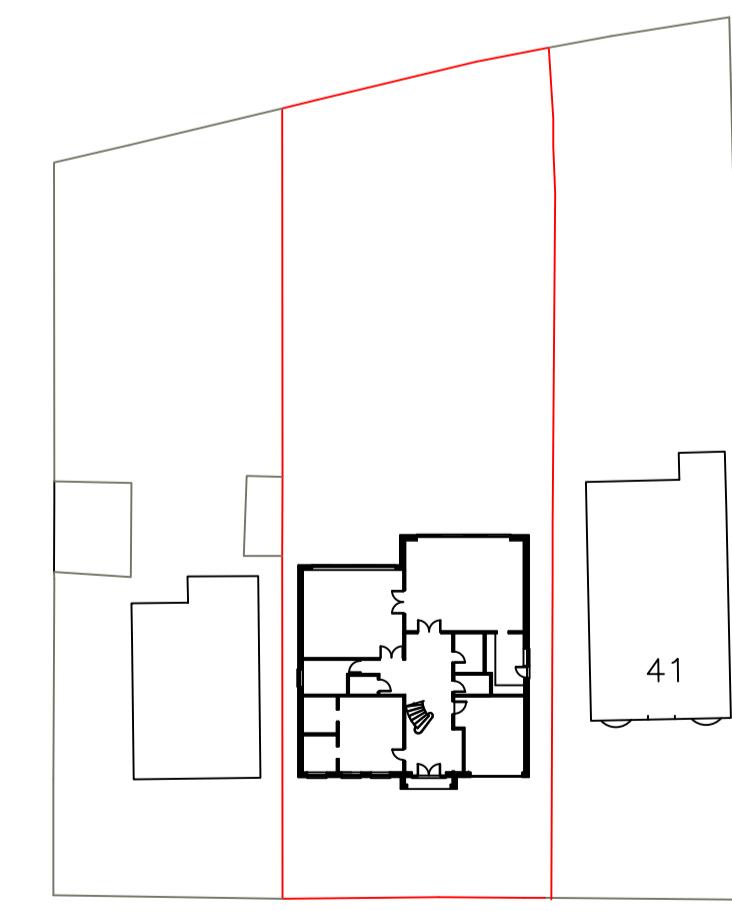

PROPOSED BLOCK PLAN


1:500

0 1 2 3 4 5 6 7 8 9 10  
SCALE 1:50

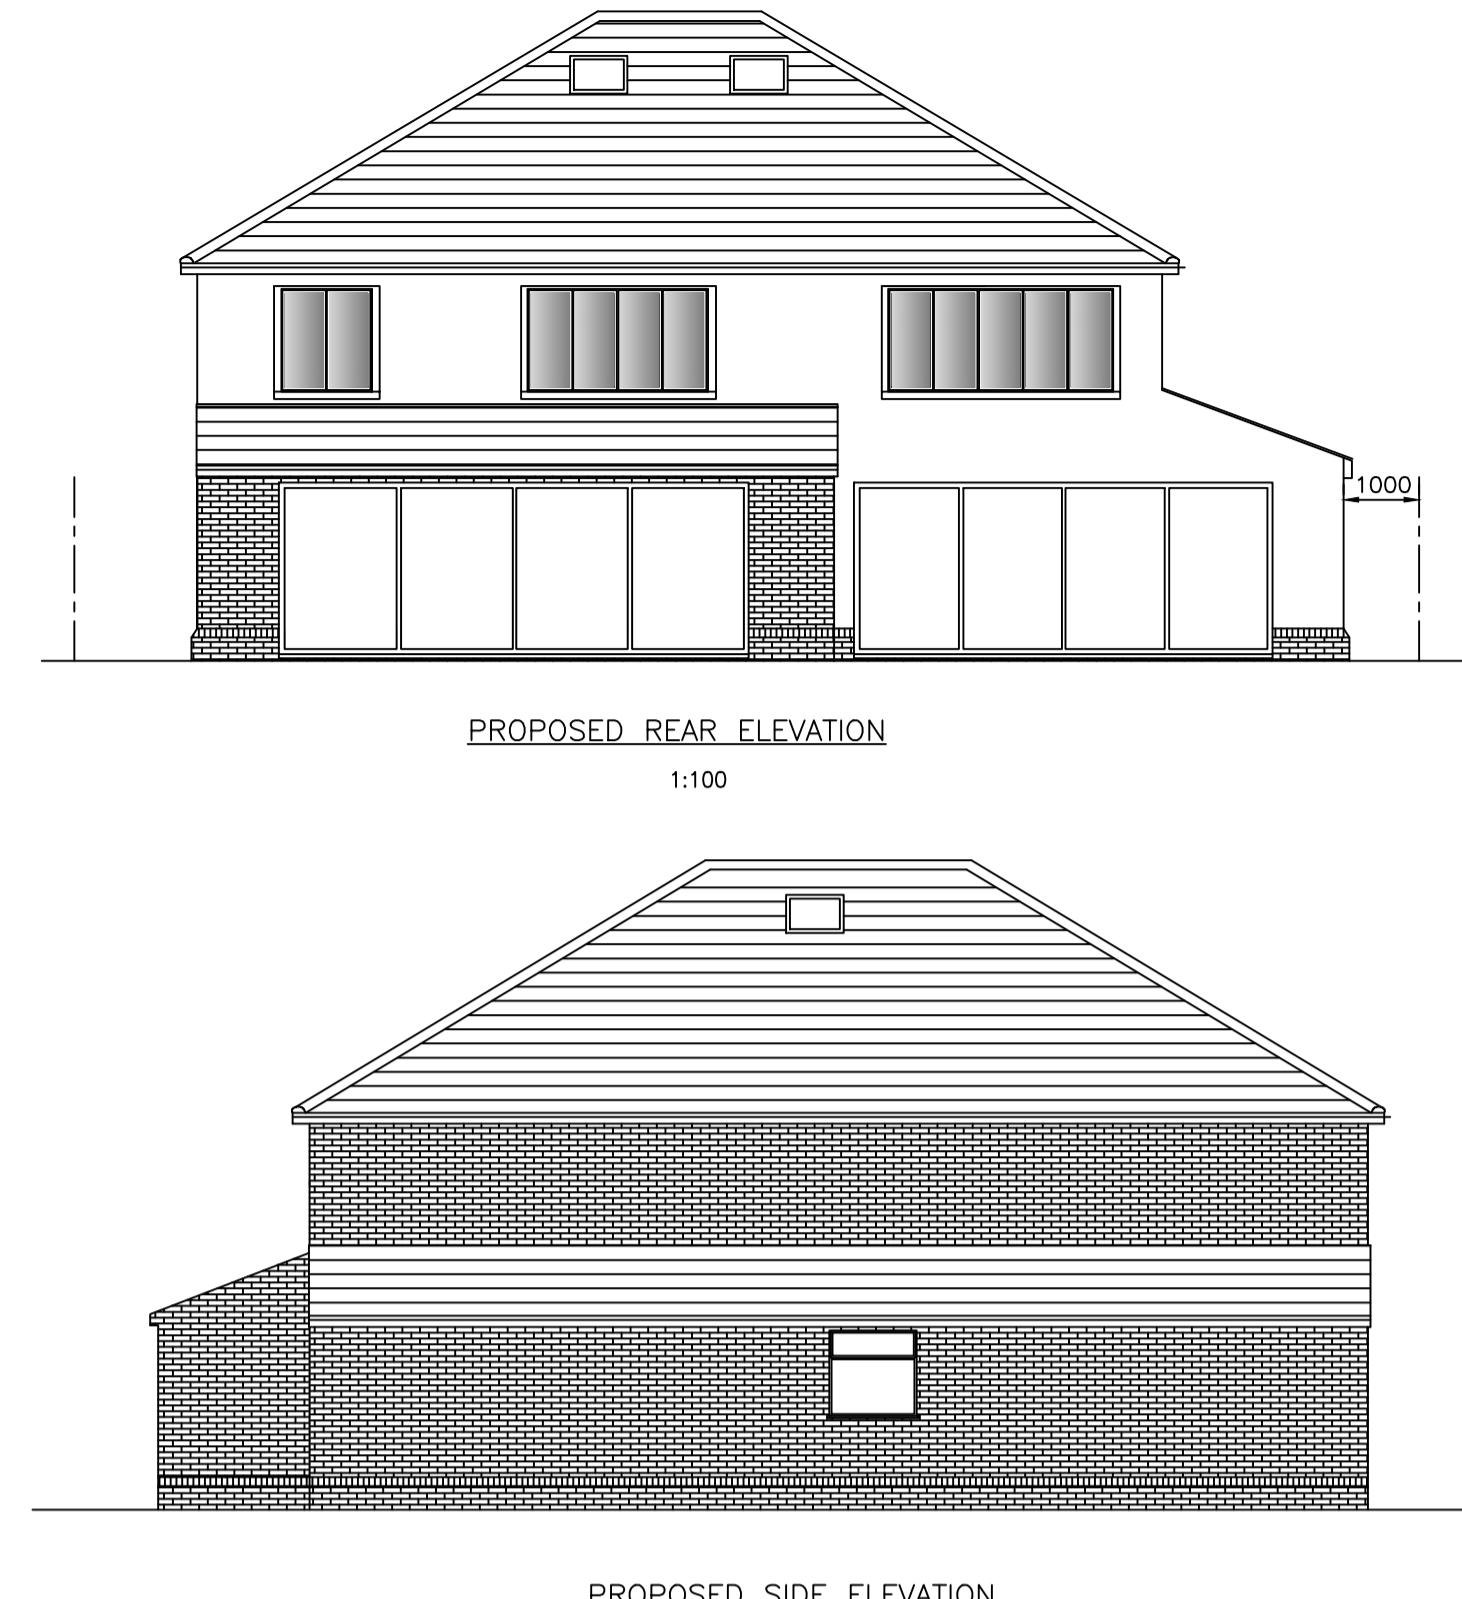

PROPOSED REAR ELEVATION

1:100

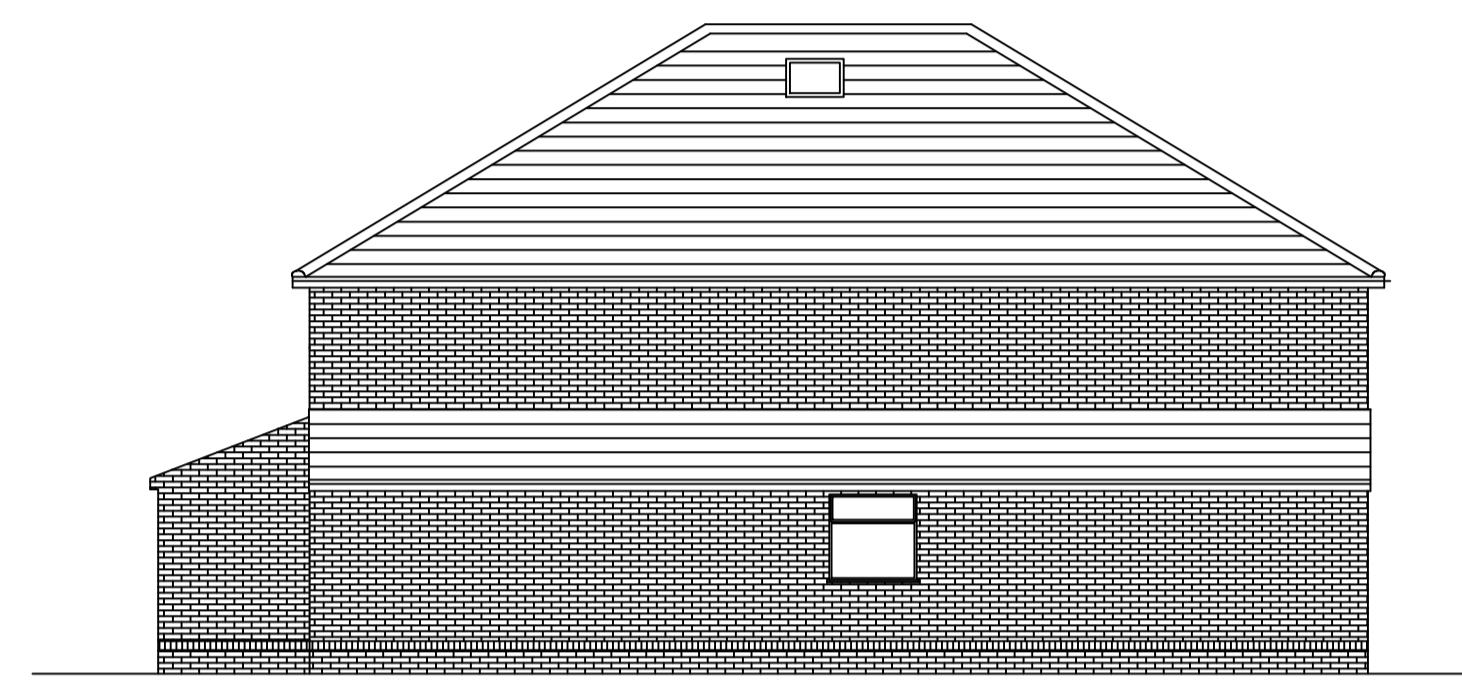

PROPOSED SIDE ELEVATION

1:100




PROPOSED FRONT ELEVATION

1:100


PROPOSED SIDE ELEVATION

1:100

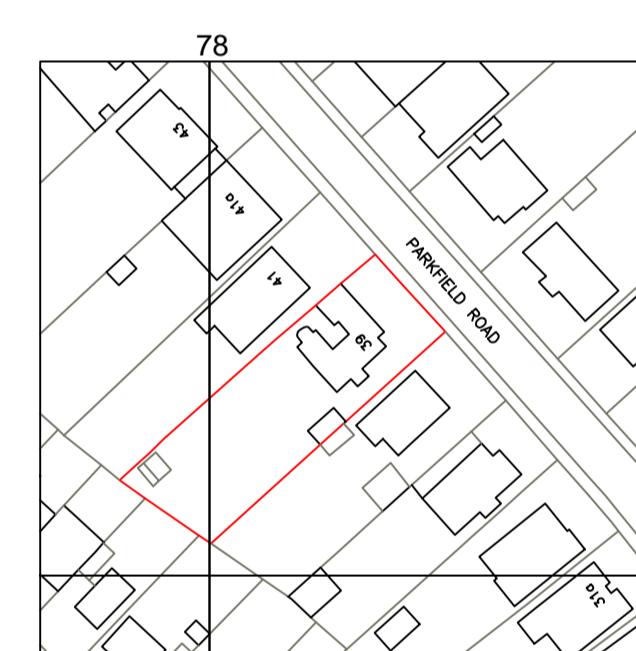


SITE LOCATION PLAN

1:1250

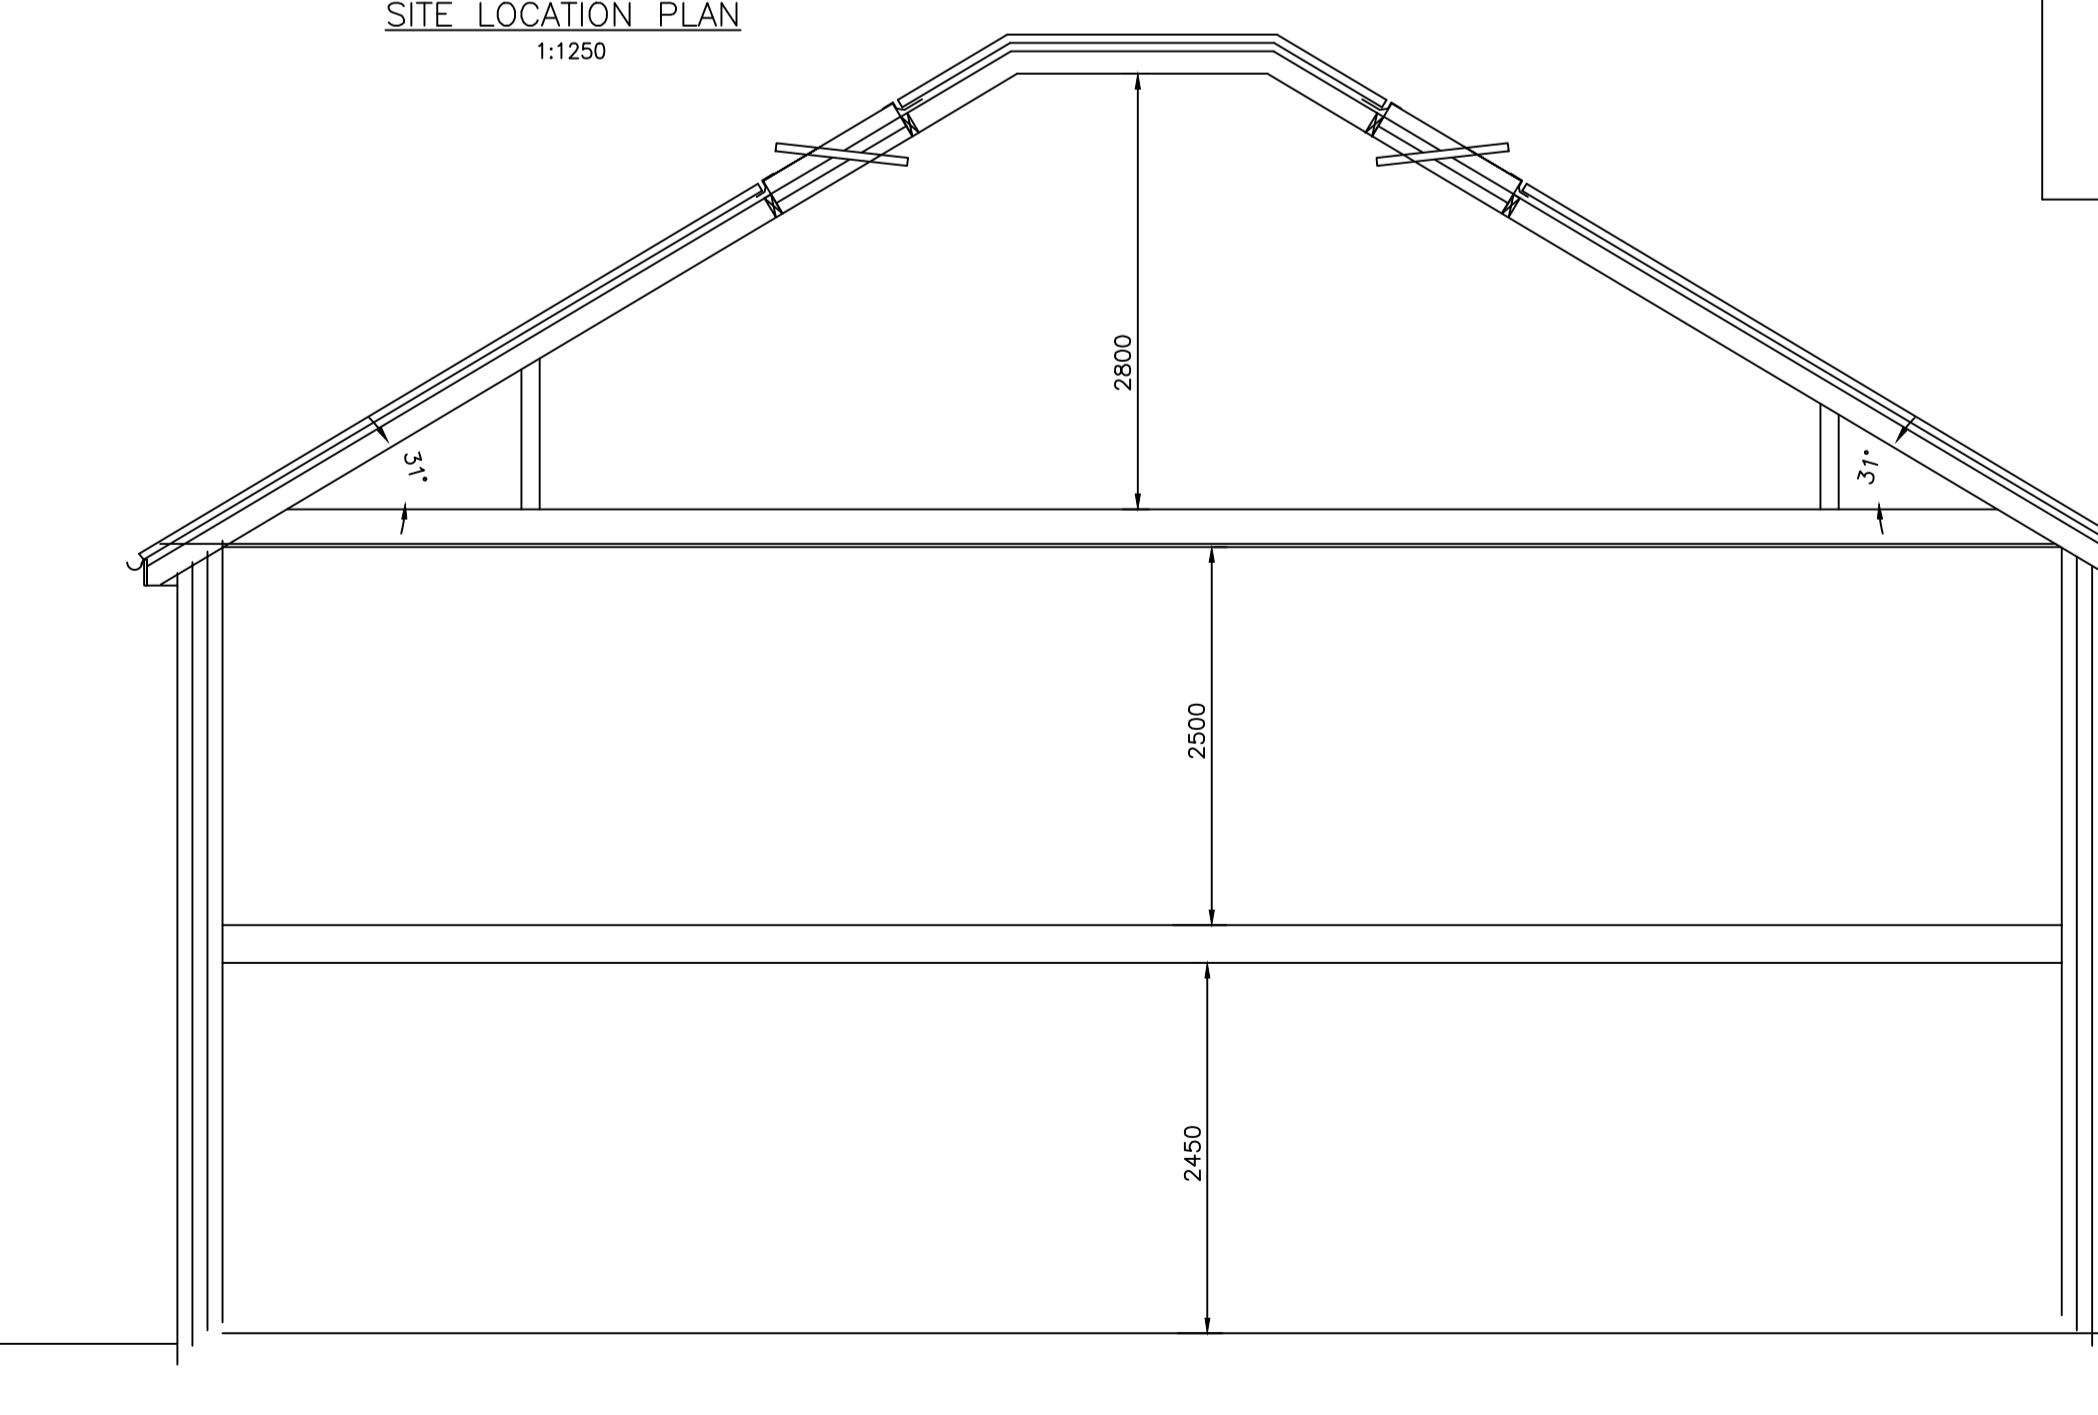

PROPOSED SECTION

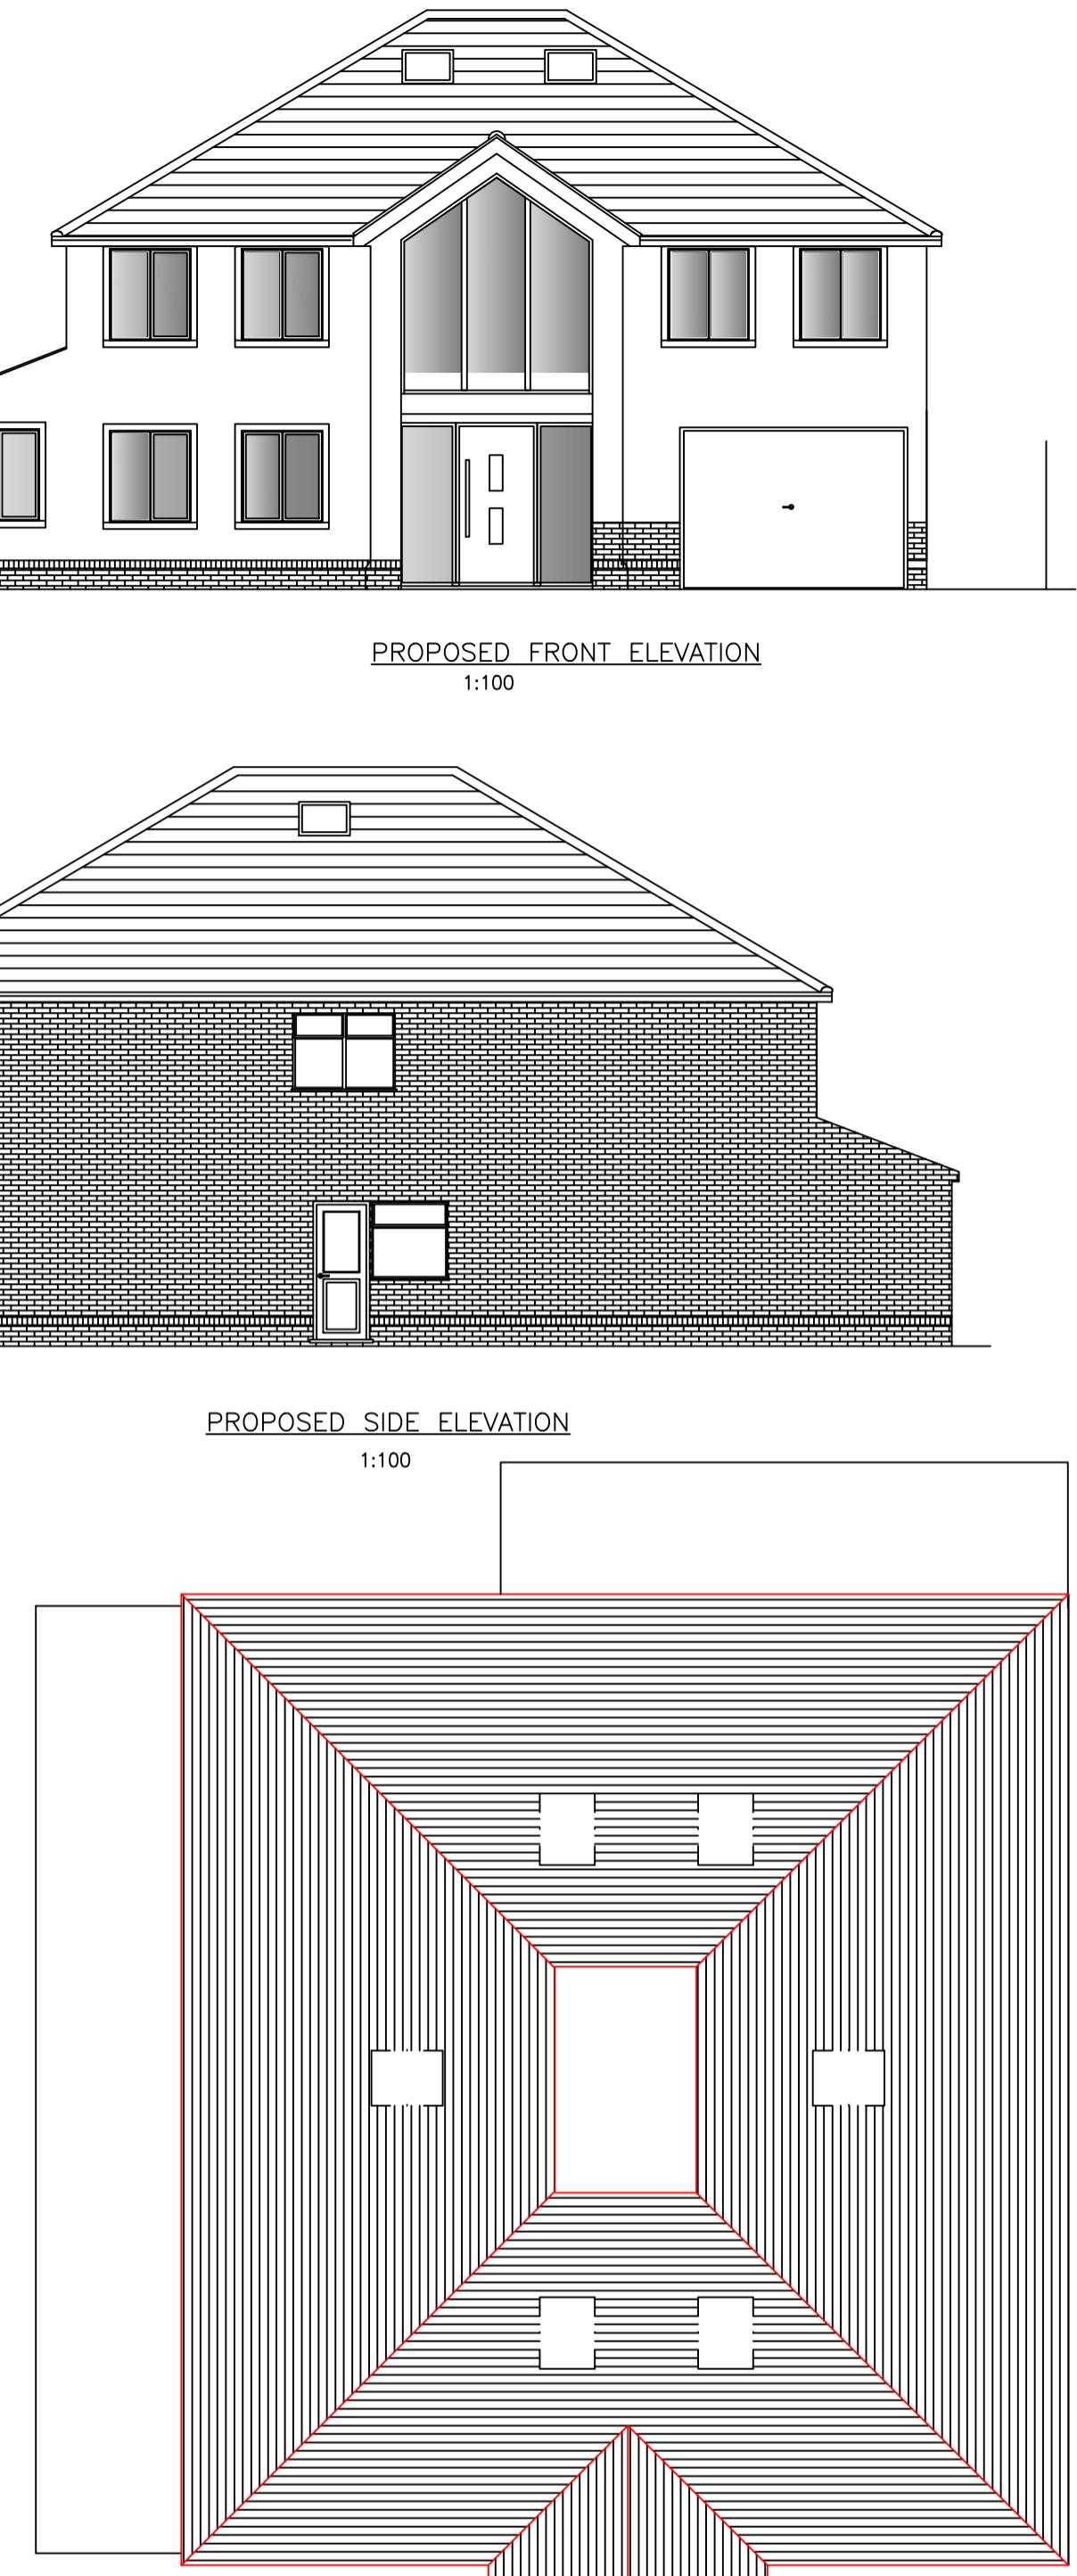

PROPOSED ROOF PLAN

1:100

D	AMENDED TO SUIT PLANNERS REQUESTS	09/10/23
C	ISSUED FOR FINAL ASSESSMENT	25/5/23
B	AMENDED TO SUIT PLANNERS REQUESTS	22/5/23
A	AMENDED TO SUIT PLANNERS REQUESTS	16/5/23

Rev Description Date

Project

PROPOSED REPLACEMENT DWELLING

39 PARKFIELD ROAD

ICKENHAM

UB10 8LW

Drawing

PROPOSED ELEVATIONS & SECTIONS

Drawn KDA Checked

Scale A1@1:50 Date JAN 2023

Stage Drg. No. Rev

P 39PR/P200 D

KDA Designs Ltd.  
Architectural & Structural Services  
kevin@kdadesigns.co.uk

This drawing is property of Mr Kevin D'Arcie.  
The information it contains is copyright and is not to be copied  
or used without prior permission.

Project

PROPOSED REPLACEMENT DWELLING

39 PARKFIELD ROAD

ICKENHAM

UB10 8LW

Drawing

PROPOSED ELEVATIONS & SECTIONS

Drawn KDA Checked

Scale A1@1:50 Date JAN 2023

Stage Drg. No. Rev

P 39PR/P200 D