


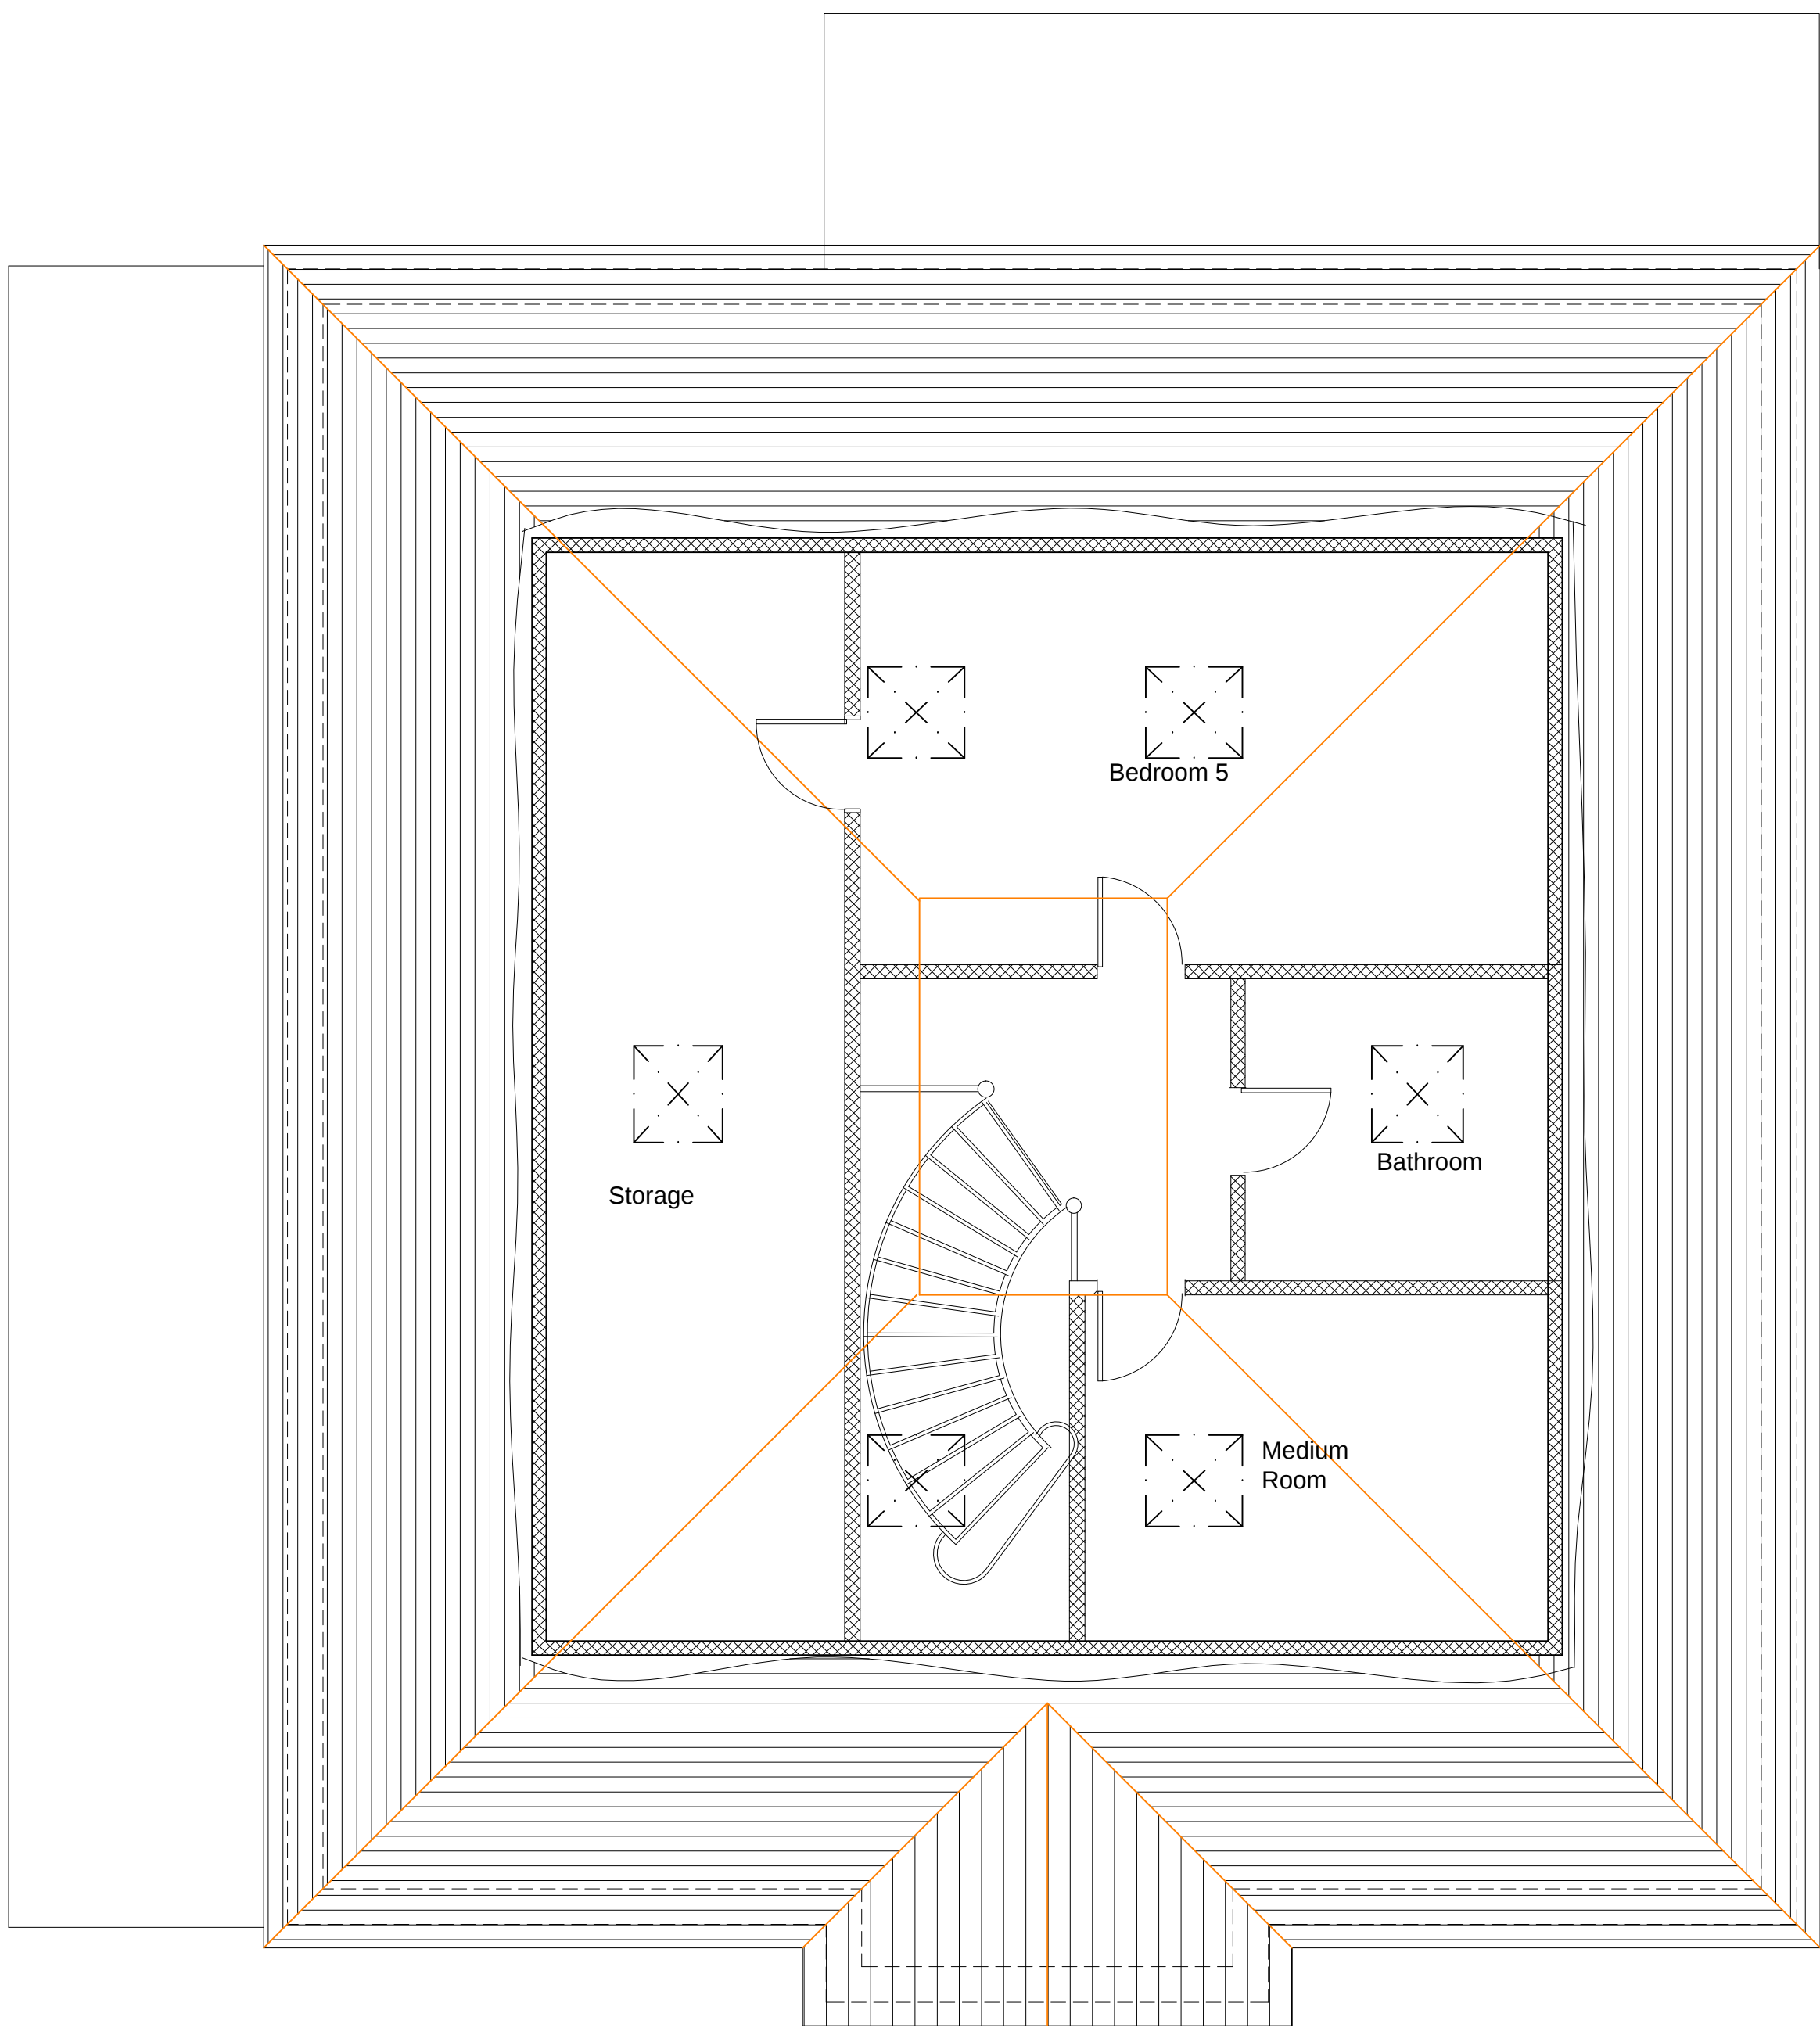


PROPOSED SECOND FLOOR PLAN




PROPOSED REAR ELEVATION
1:100




PROPOSED FRONT ELEVATION
1:100

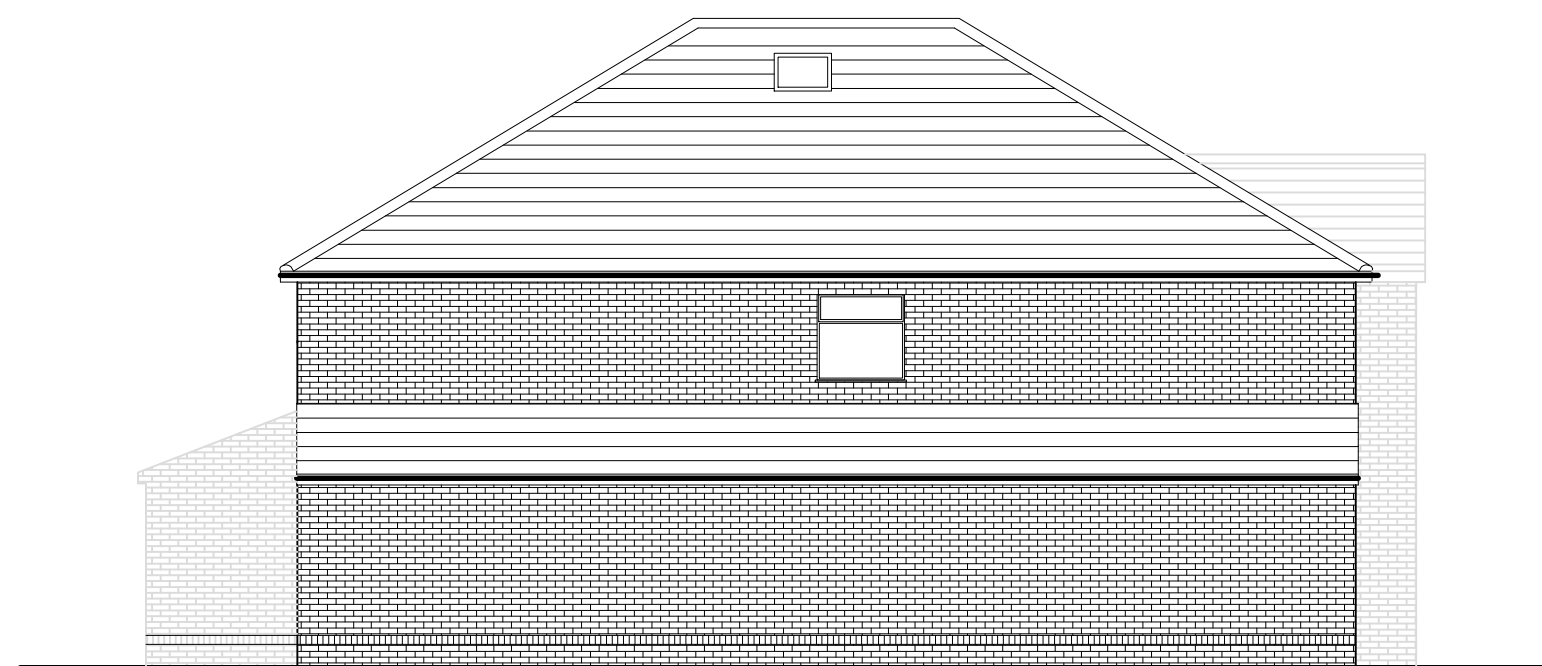


PROPOSED SIDE ELEVATION
1:100

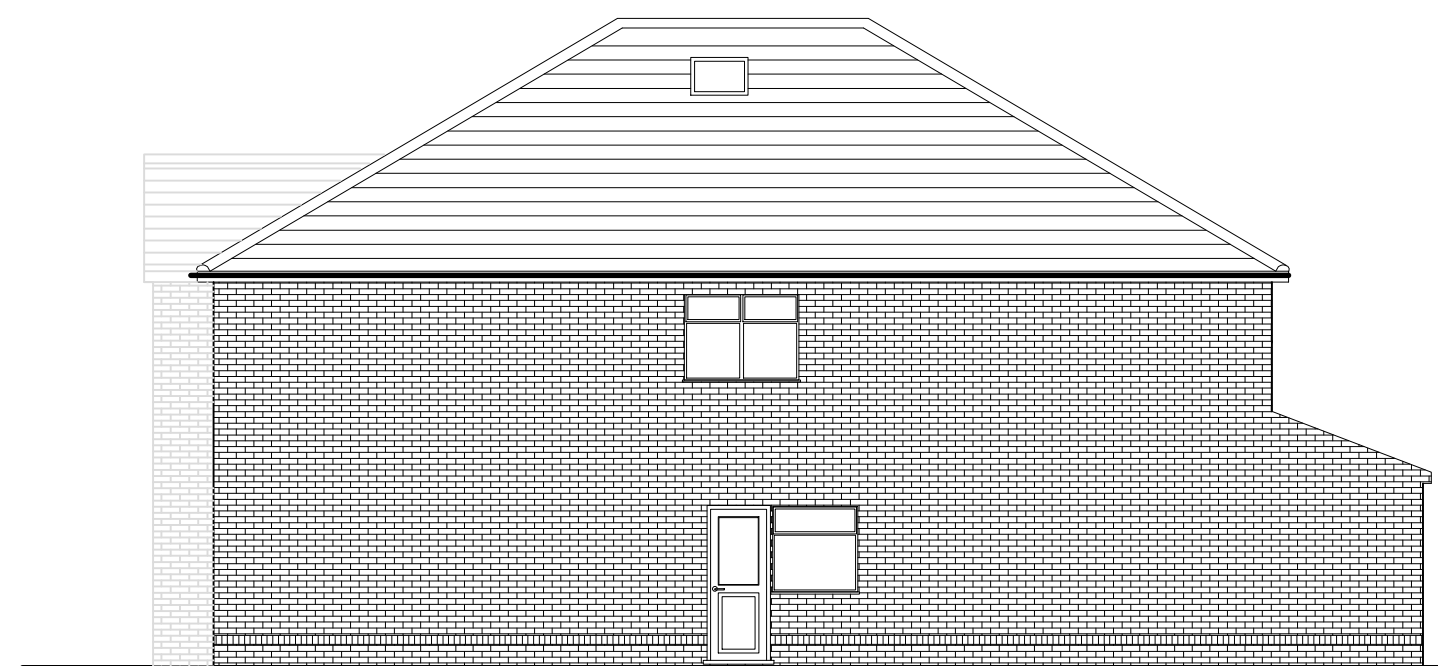


PROPOSED SIDE ELEVATION
1:100

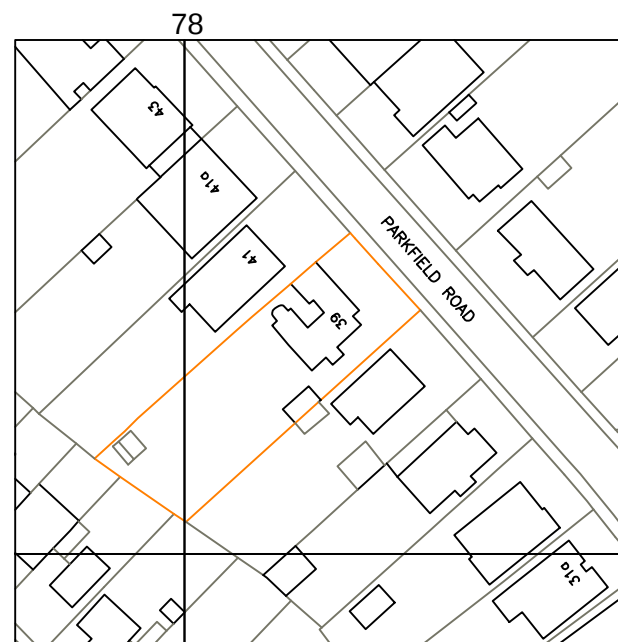


SITE LOCATION PLAN
1:1250

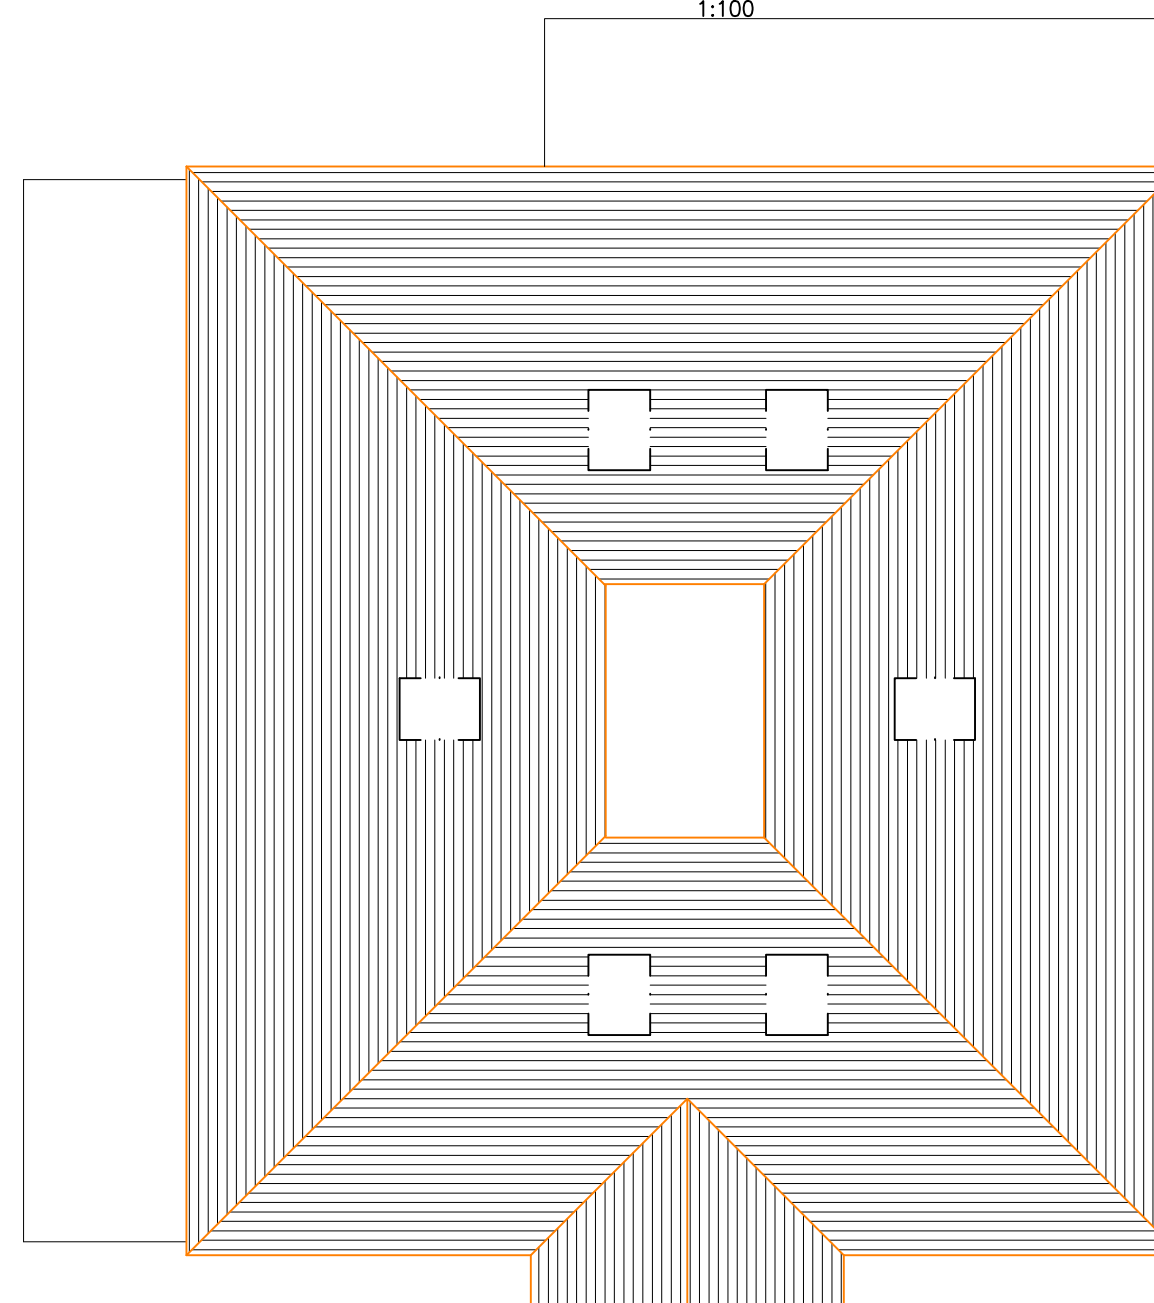


PROPOSED ROOF PLAN
1:100

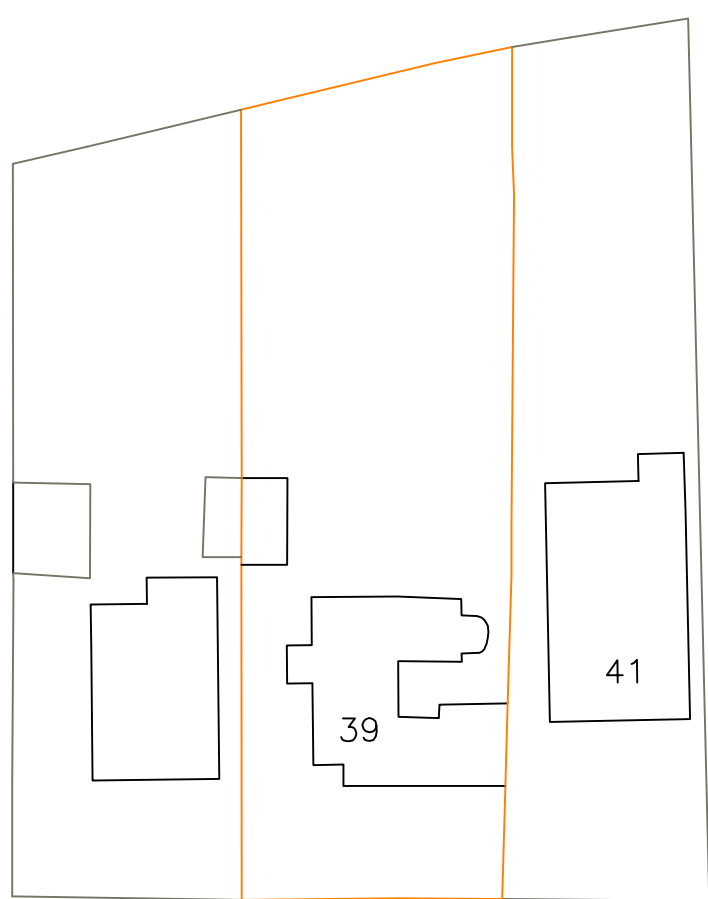

EXISTING BLOCK PLAN
1:500

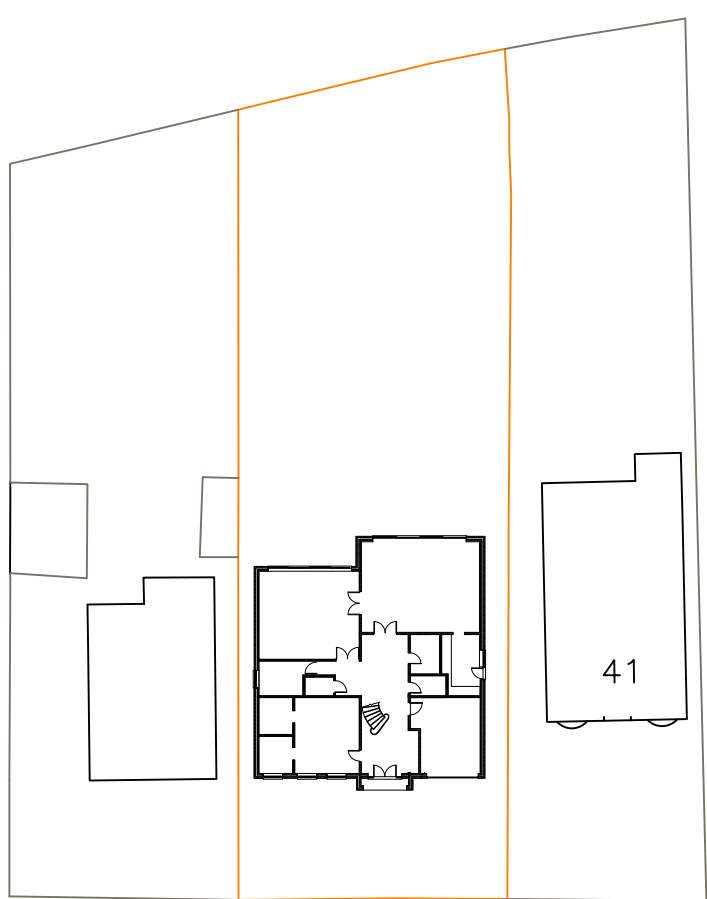


PROPOSED BLOCK PLAN
1:500

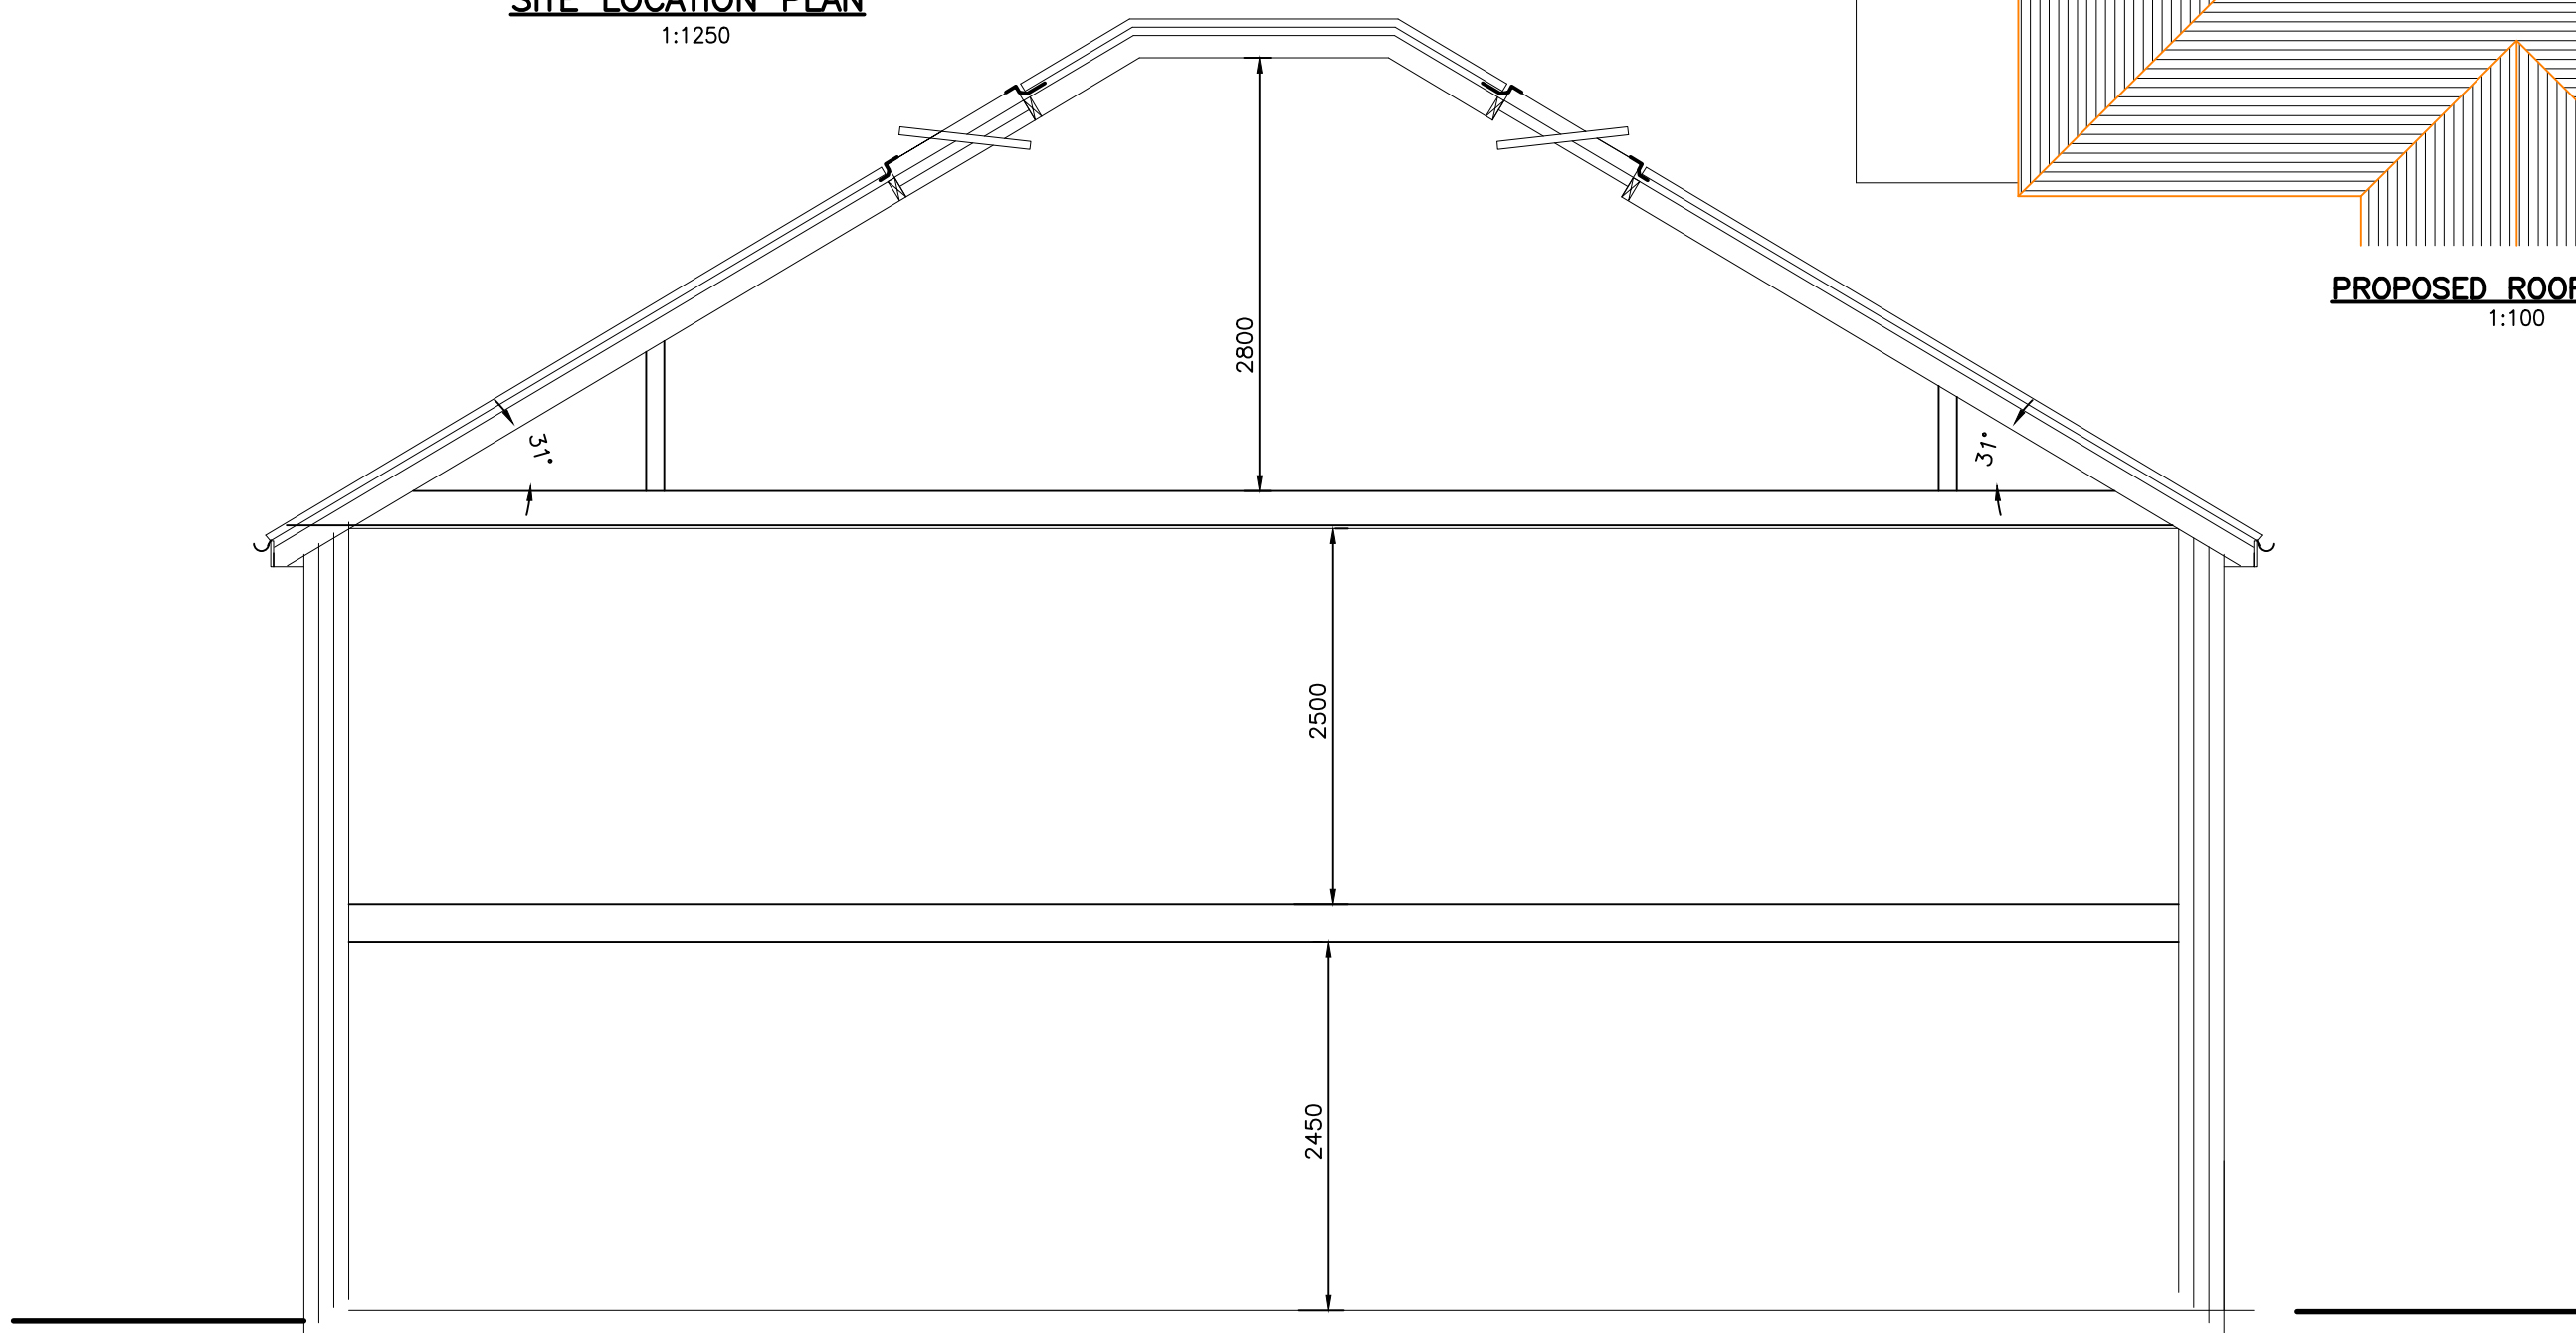

PROPOSED SECTION

0 1 2 3 4 5 6 7 8 9 10
SCALE 1:50

E	SIDED ELEVATIONS AMENDED	28/2/24
D	AMENDED TO SUIT PLANNERS REQUESTS	09/10/23
C	ISSUED FOR FINAL ASSESSMENT	25/5/23
B	AMENDED TO SUIT PLANNERS REQUESTS	22/5/23
A	AMENDED TO SUIT PLANNERS REQUESTS	16/5/23
Rev	Description	Date

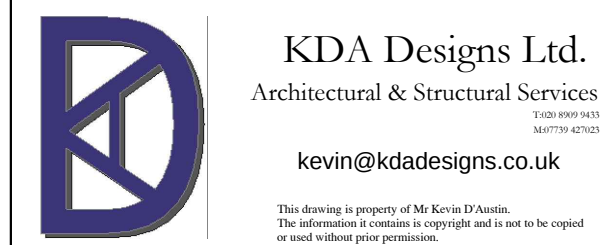

Project
PROPOSED REPLACEMENT DWELLING
39 PARKFIELD ROAD
ICKENHAM
UB10 8LW

Drawing
PROPOSED ELEVATIONS & SECTIONS

Drawn	KDA	Checked	
Scale	A1@1:50	Date	JAN 2023
Stage	Dr. No.	Rev	
P	39PR/P200	E	