


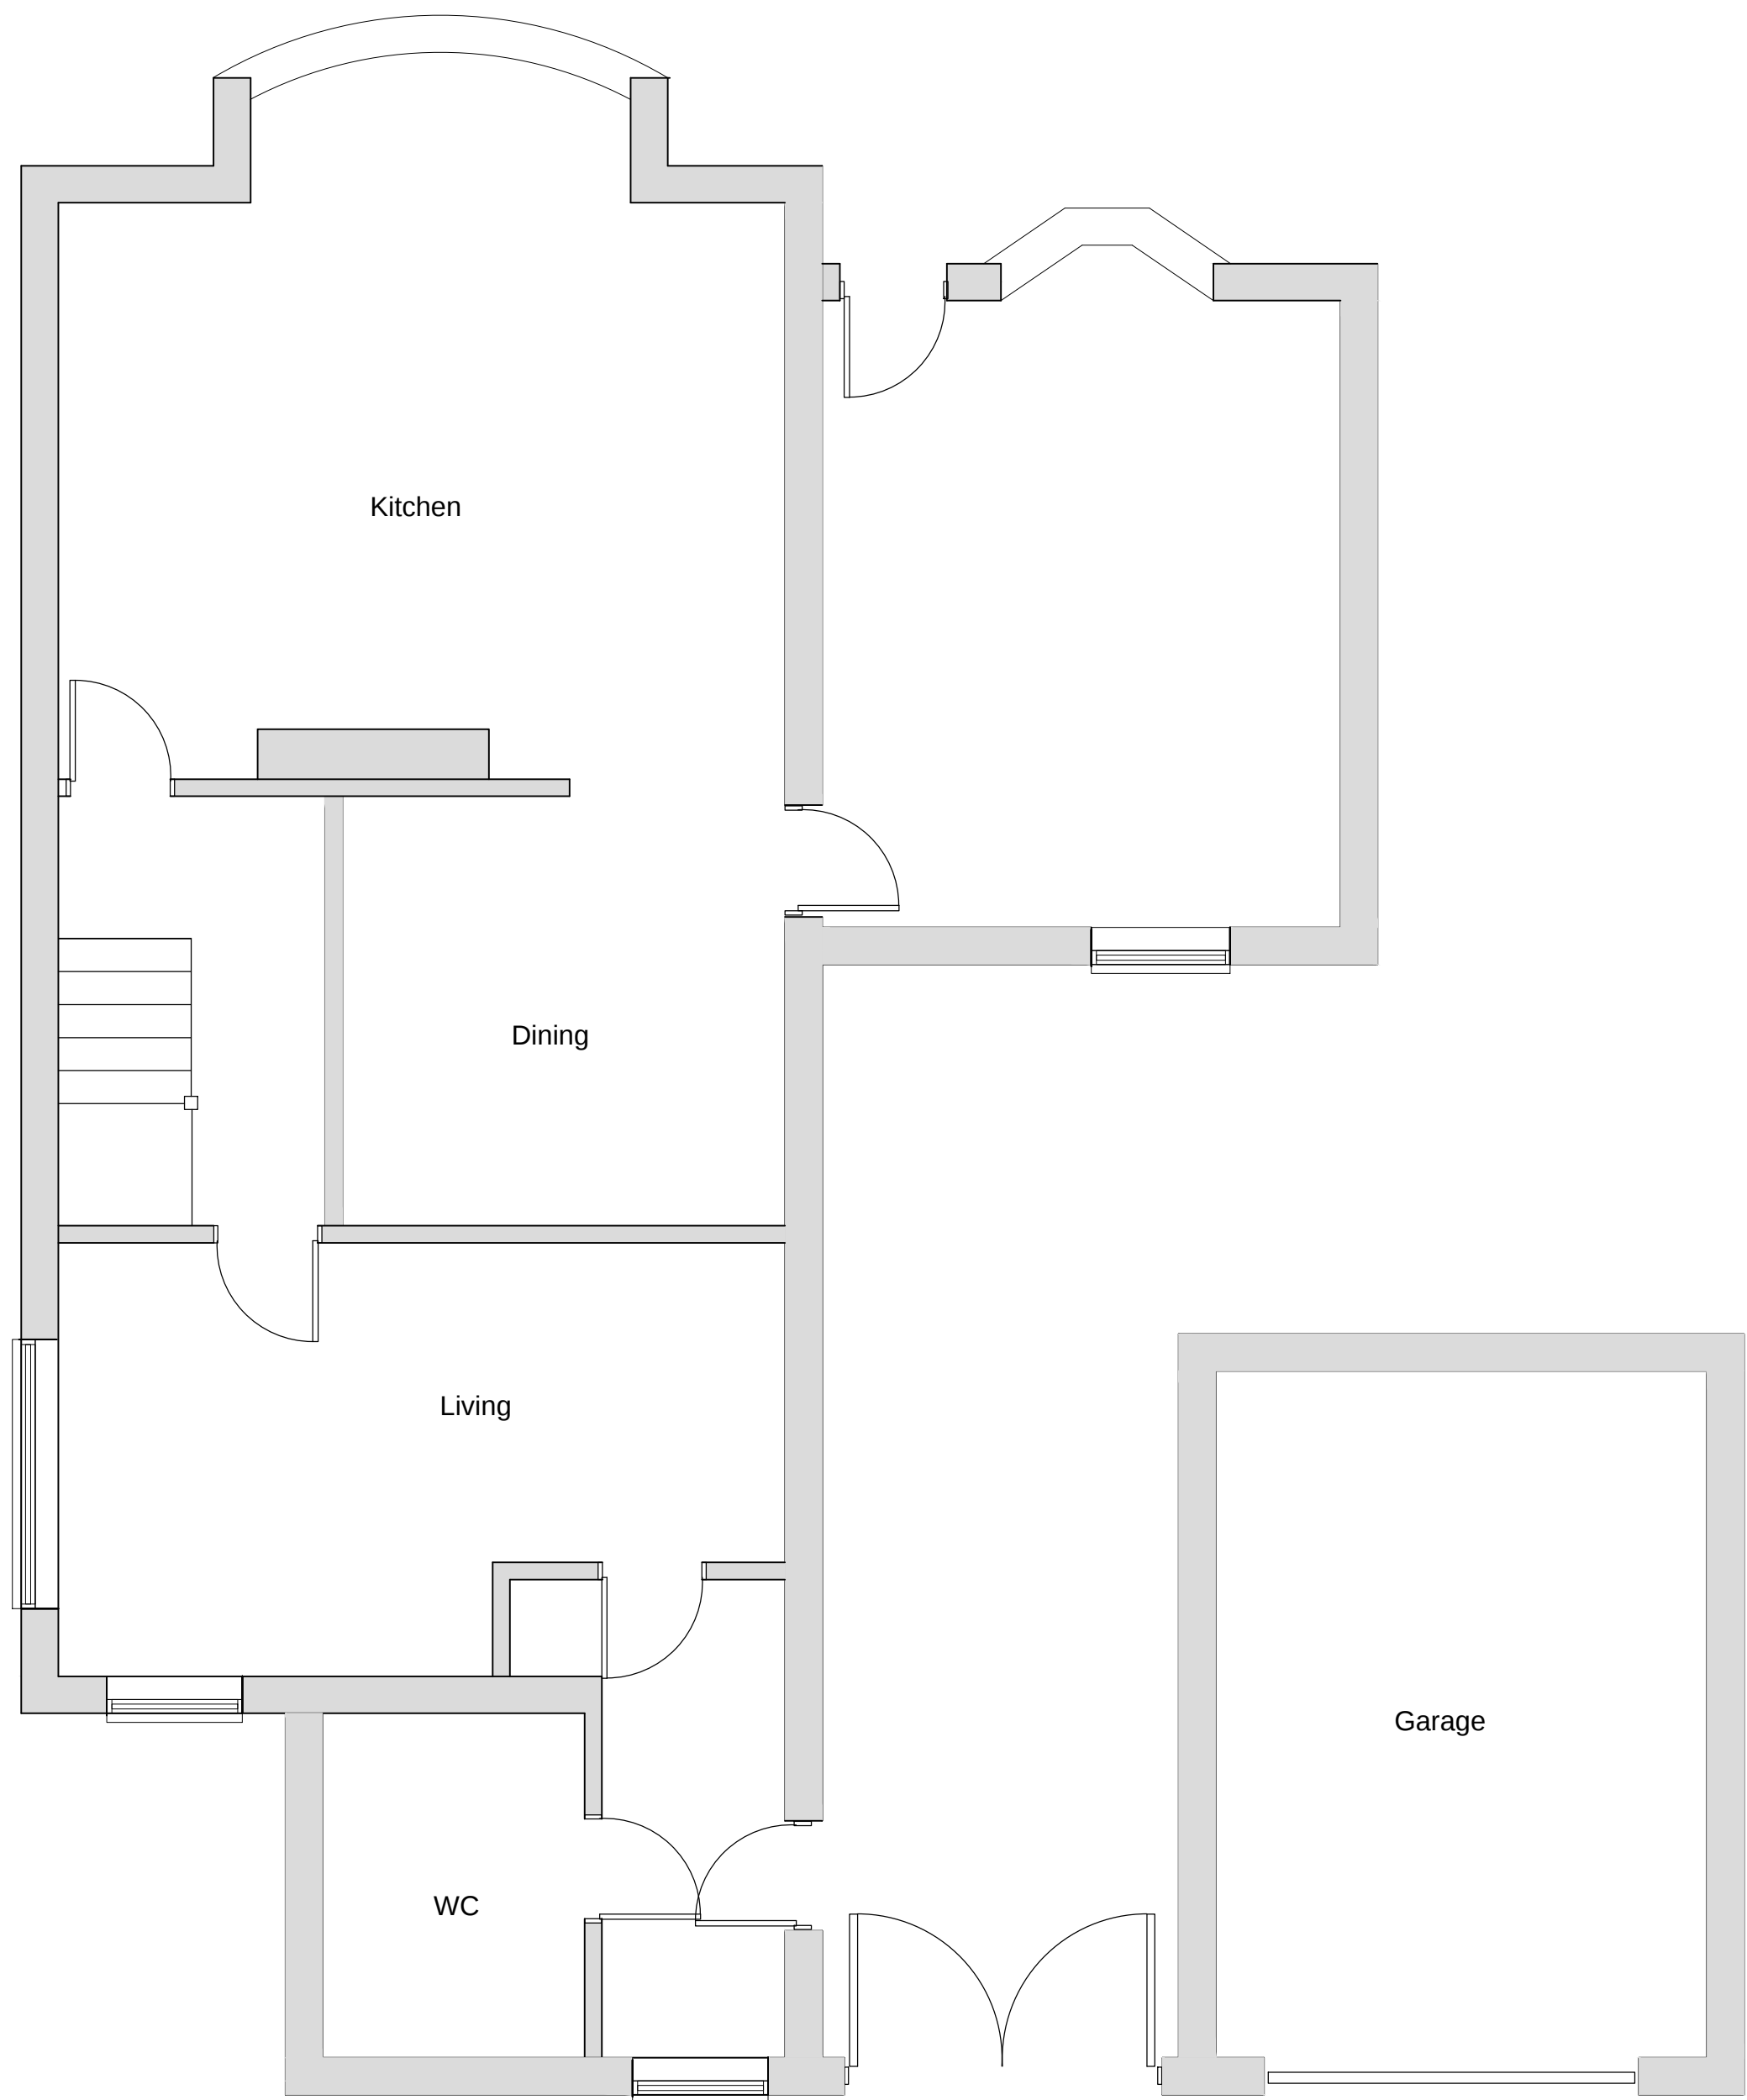


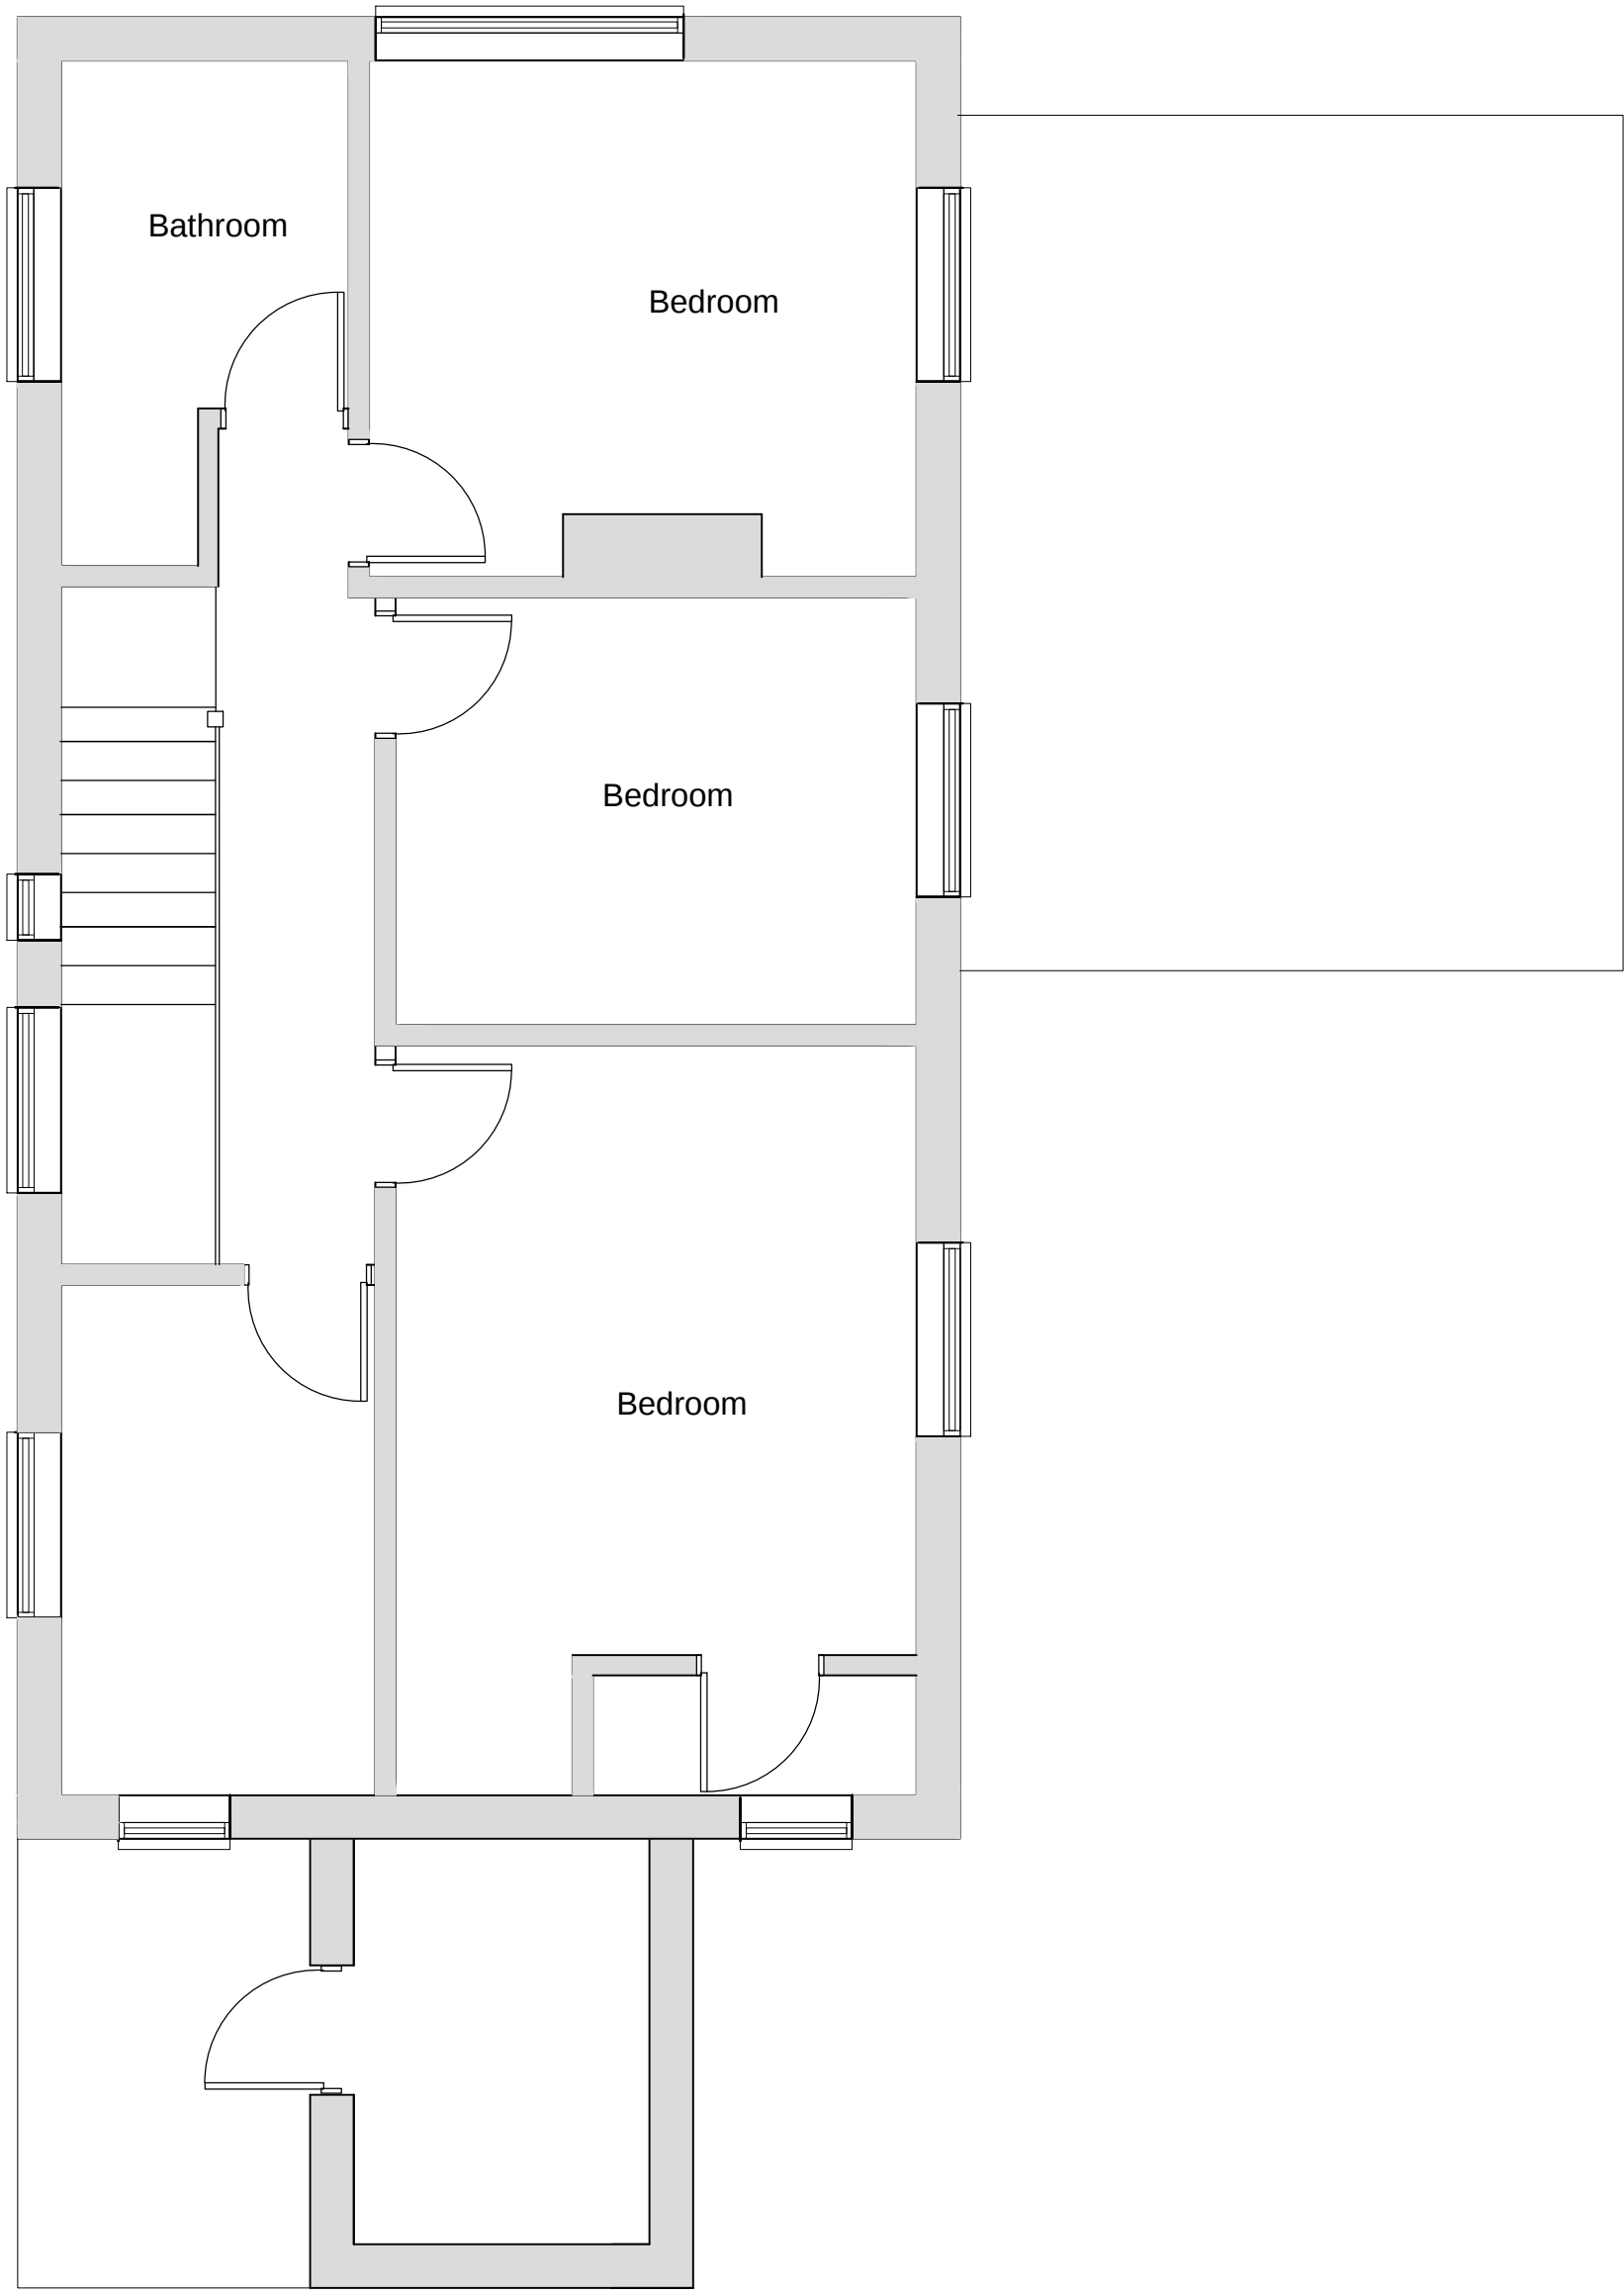


EXISTING GROUND FLOOR PLAN

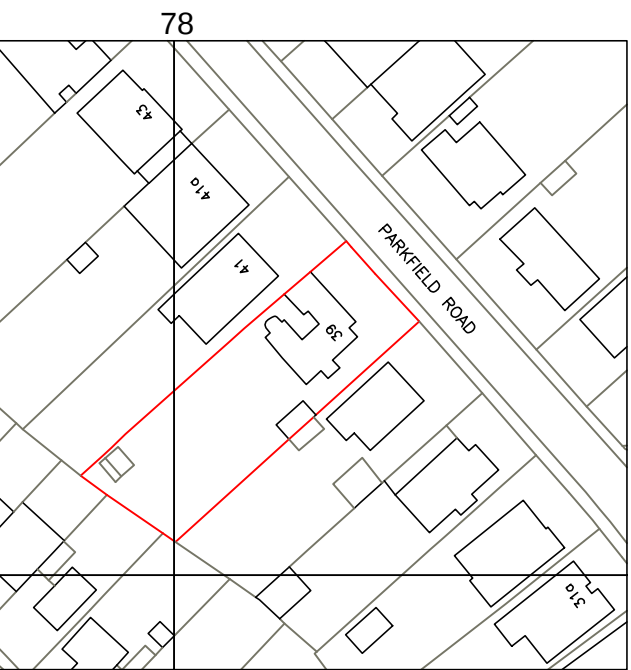


EXISTING FIRST FLOOR PLAN

 

SITE LOCATION PLAN
1:1250

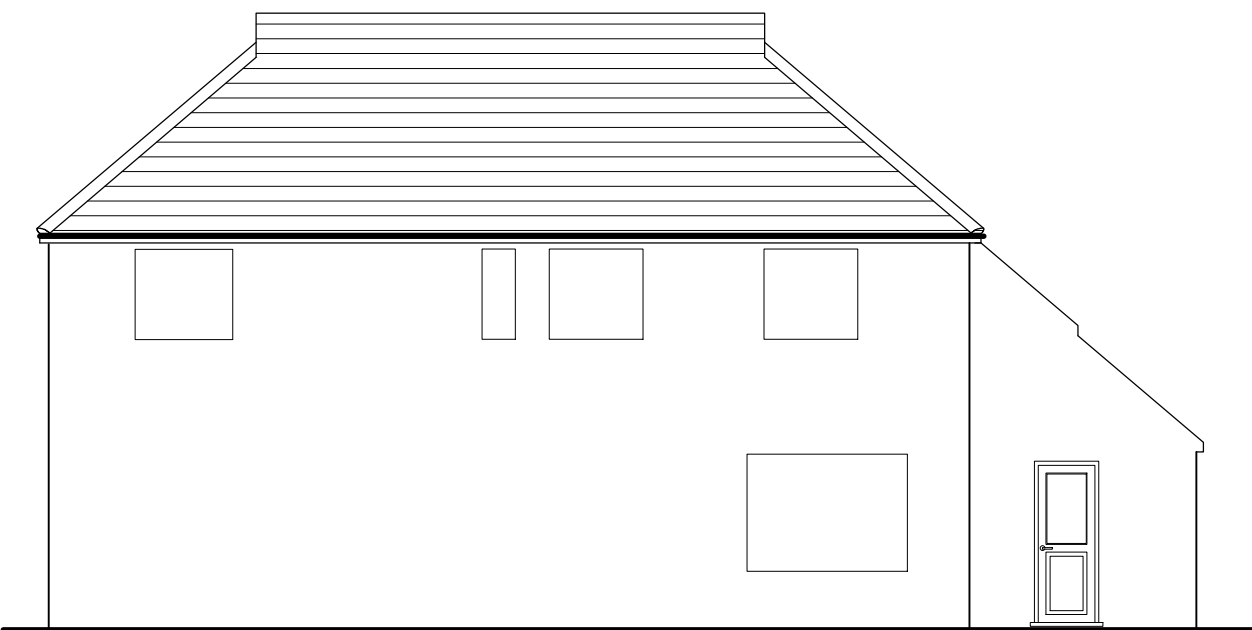

EXISTING SIDE ELEVATION
1:100

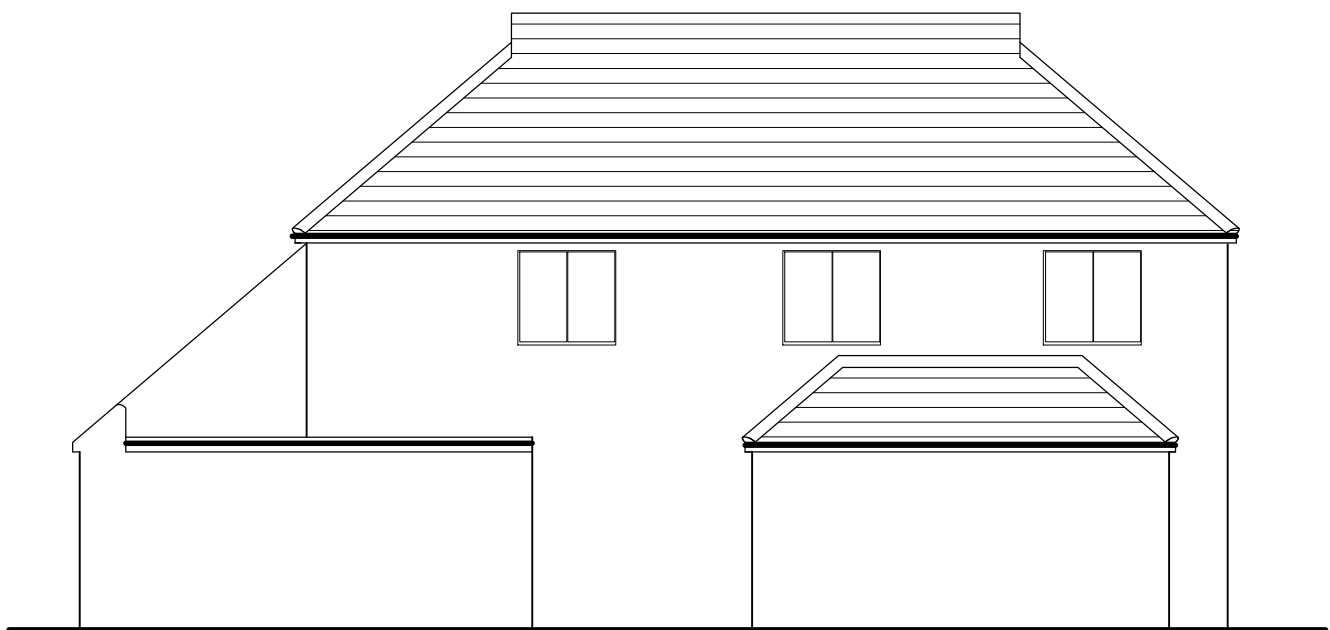

EXISTING SIDE ELEVATION
1:100




EXISTING REAR ELEVATION
1:100



EXISTING FRONT ELEVATION
1:100



EXISTING STREET SCENE
1:100

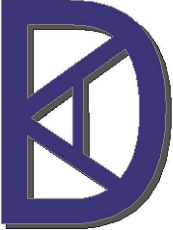Rev	Description	Date
 KDA Designs Ltd. Architectural & Structural Services 02089 999 999 02089 999 999 kevin@kdadesigns.co.uk This drawing is property of Mr Kevin D'Audin. The information is contained in copyright and is not to be copied or used without prior permission.		
Project PROPOSED REPLACEMENT DWELLING 39 PARKFIELD ROAD ICKENHAM UB10 8LW		
Drawing EXISTING PLANS & ELEVATIONS		
Drawn	KDA	Checked
Scale	A1@1:50	Date JAN 2023
Stage	Org. No.	Rev
P	39PR/P300	