



General Notes: 1. Copyright: this drawing cannot be reproduced without the consent of the owner; 2. Do not scale from this drawing. All dimensions are to be checked on site.; 3. All dimensions, levels and drain lines to be checked on site prior to commencement of work. Any discrepancies should be brought to the designers attention.

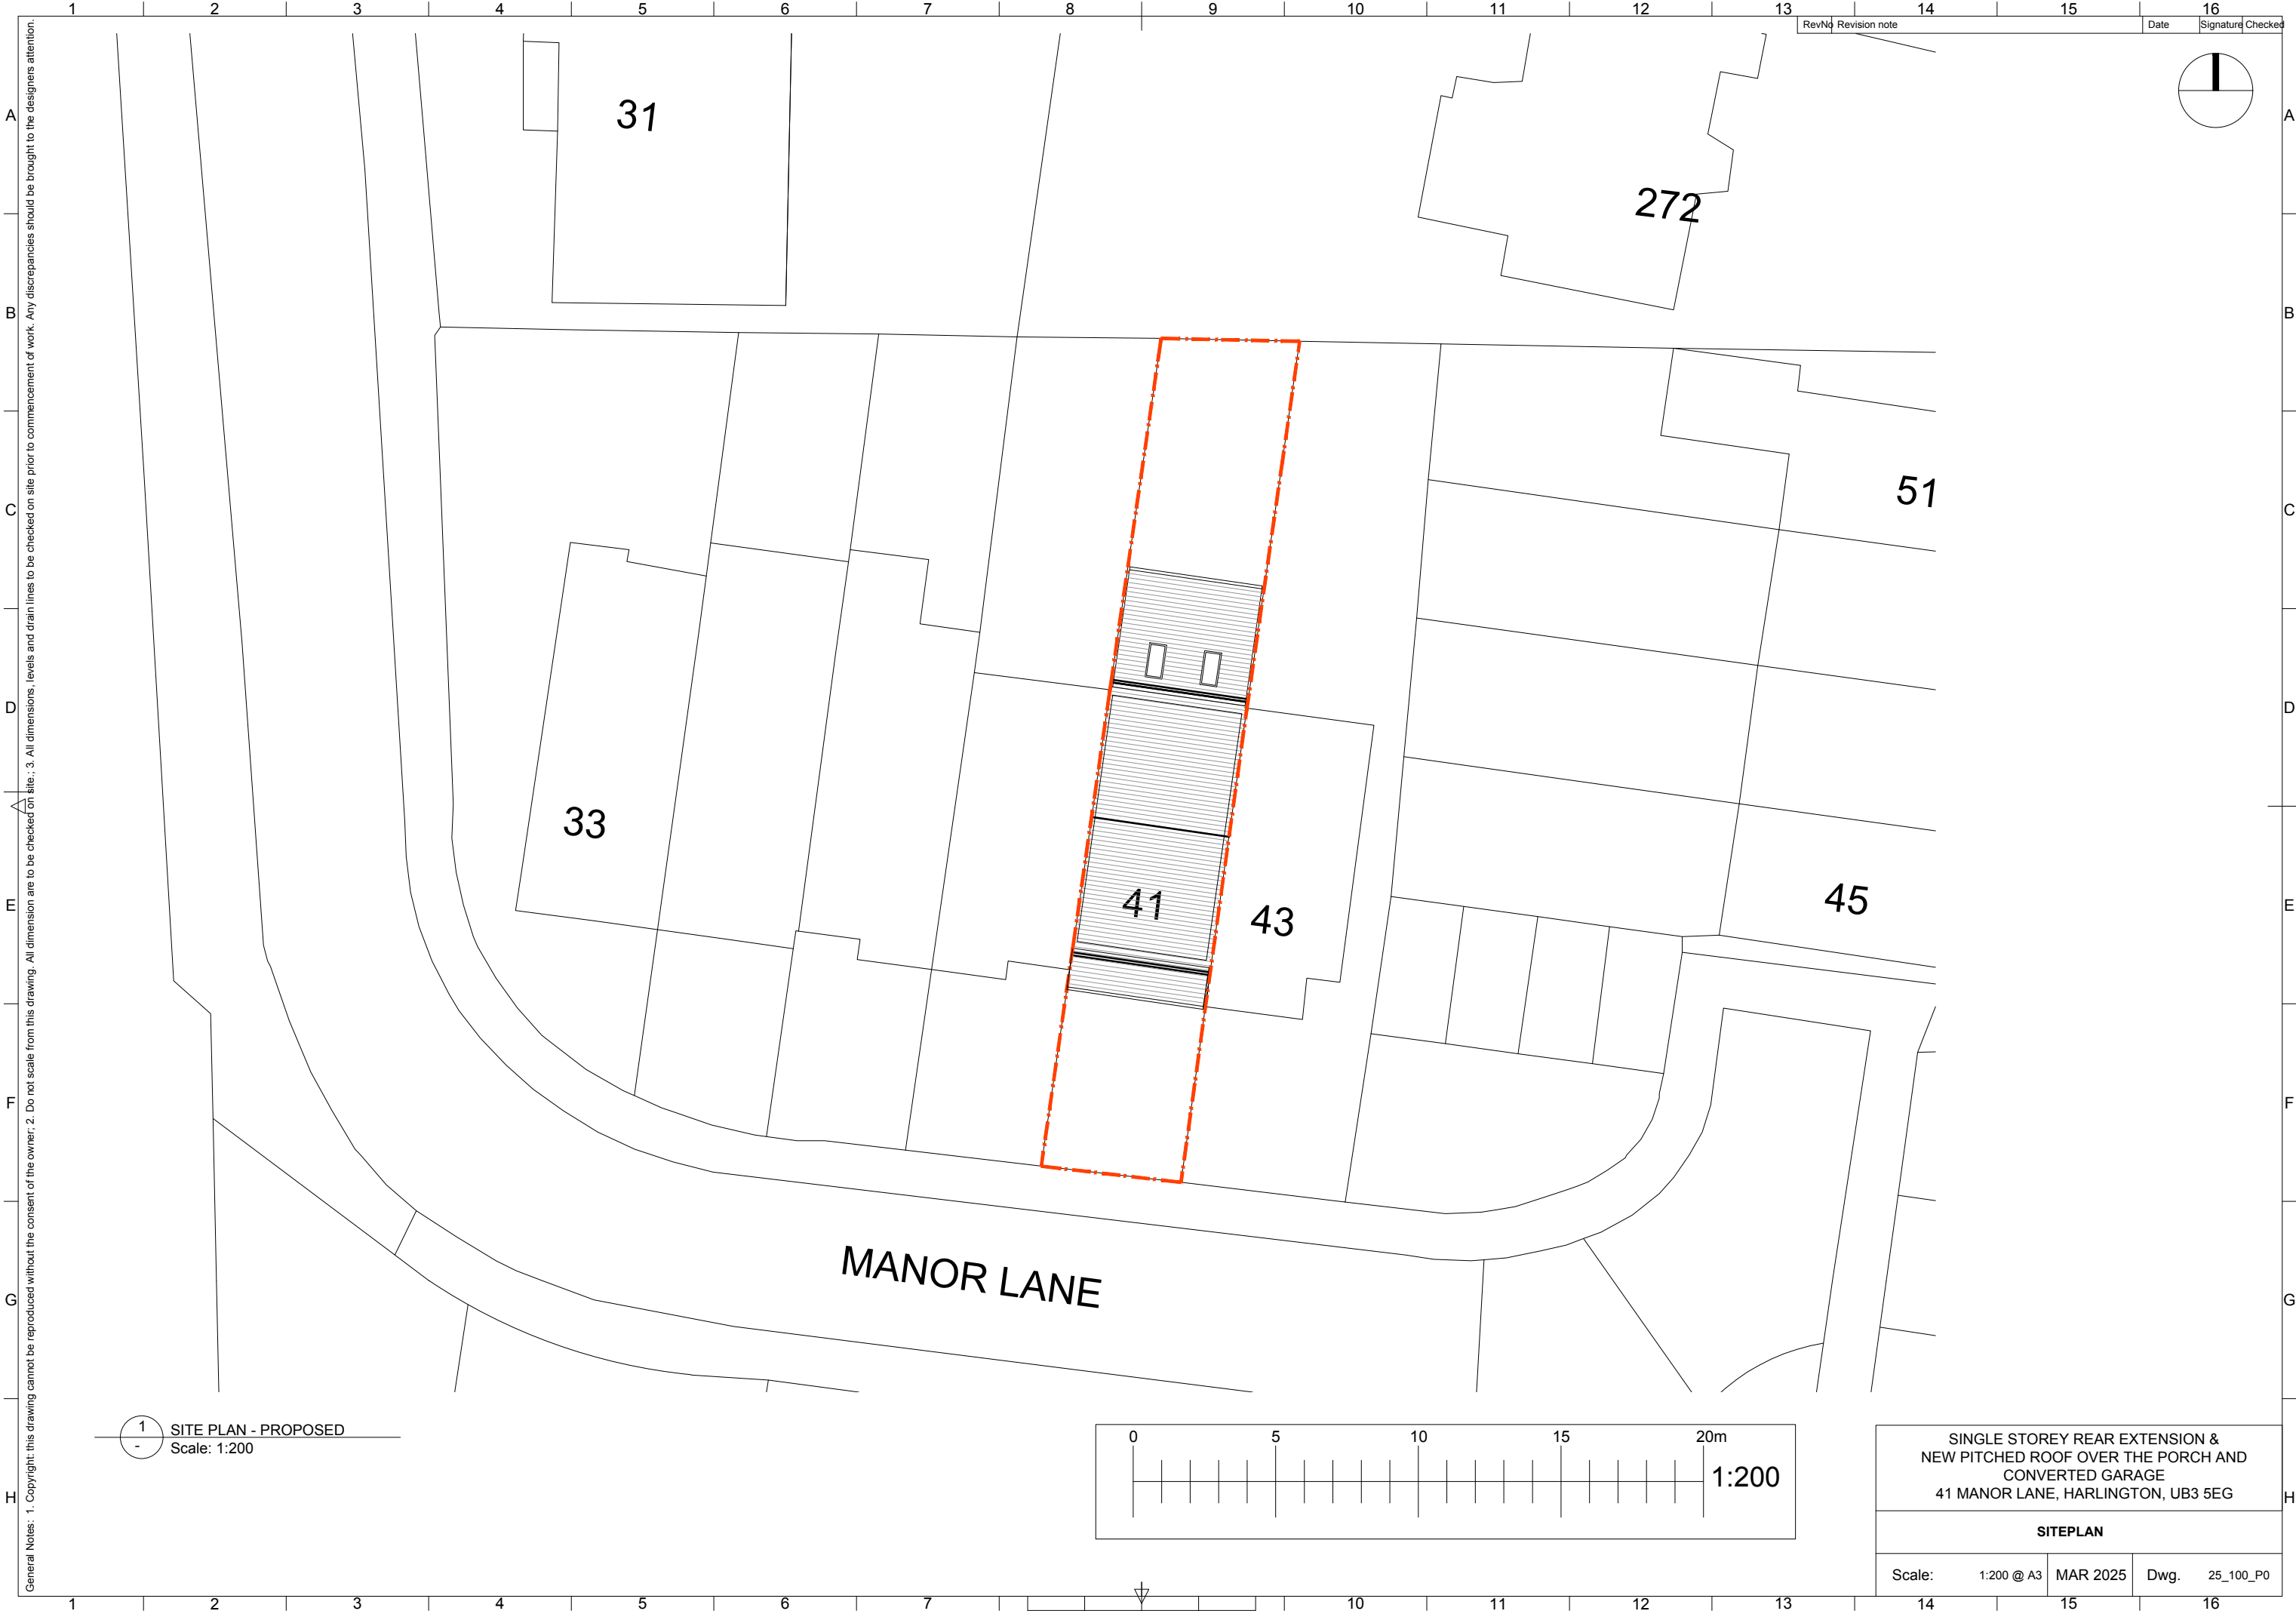

1 SITE PLAN - PROPOSED
Scale: 1:200

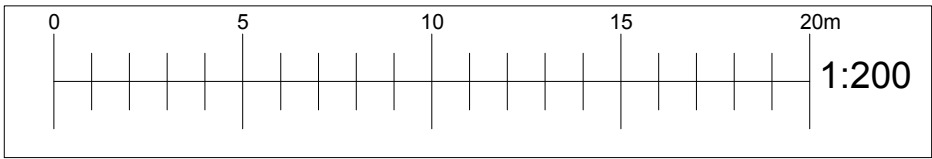

SINGLE STOREY REAR EXTENSION & NEW PITCHED ROOF OVER THE PORCH AND CONVERTED GARAGE 41 MANOR LANE, HARLINGTON, UB3 5EG			
SITEPLAN			
Scale:	1:200 @ A3	MAR 2025	Dwg. 25_100_P0