



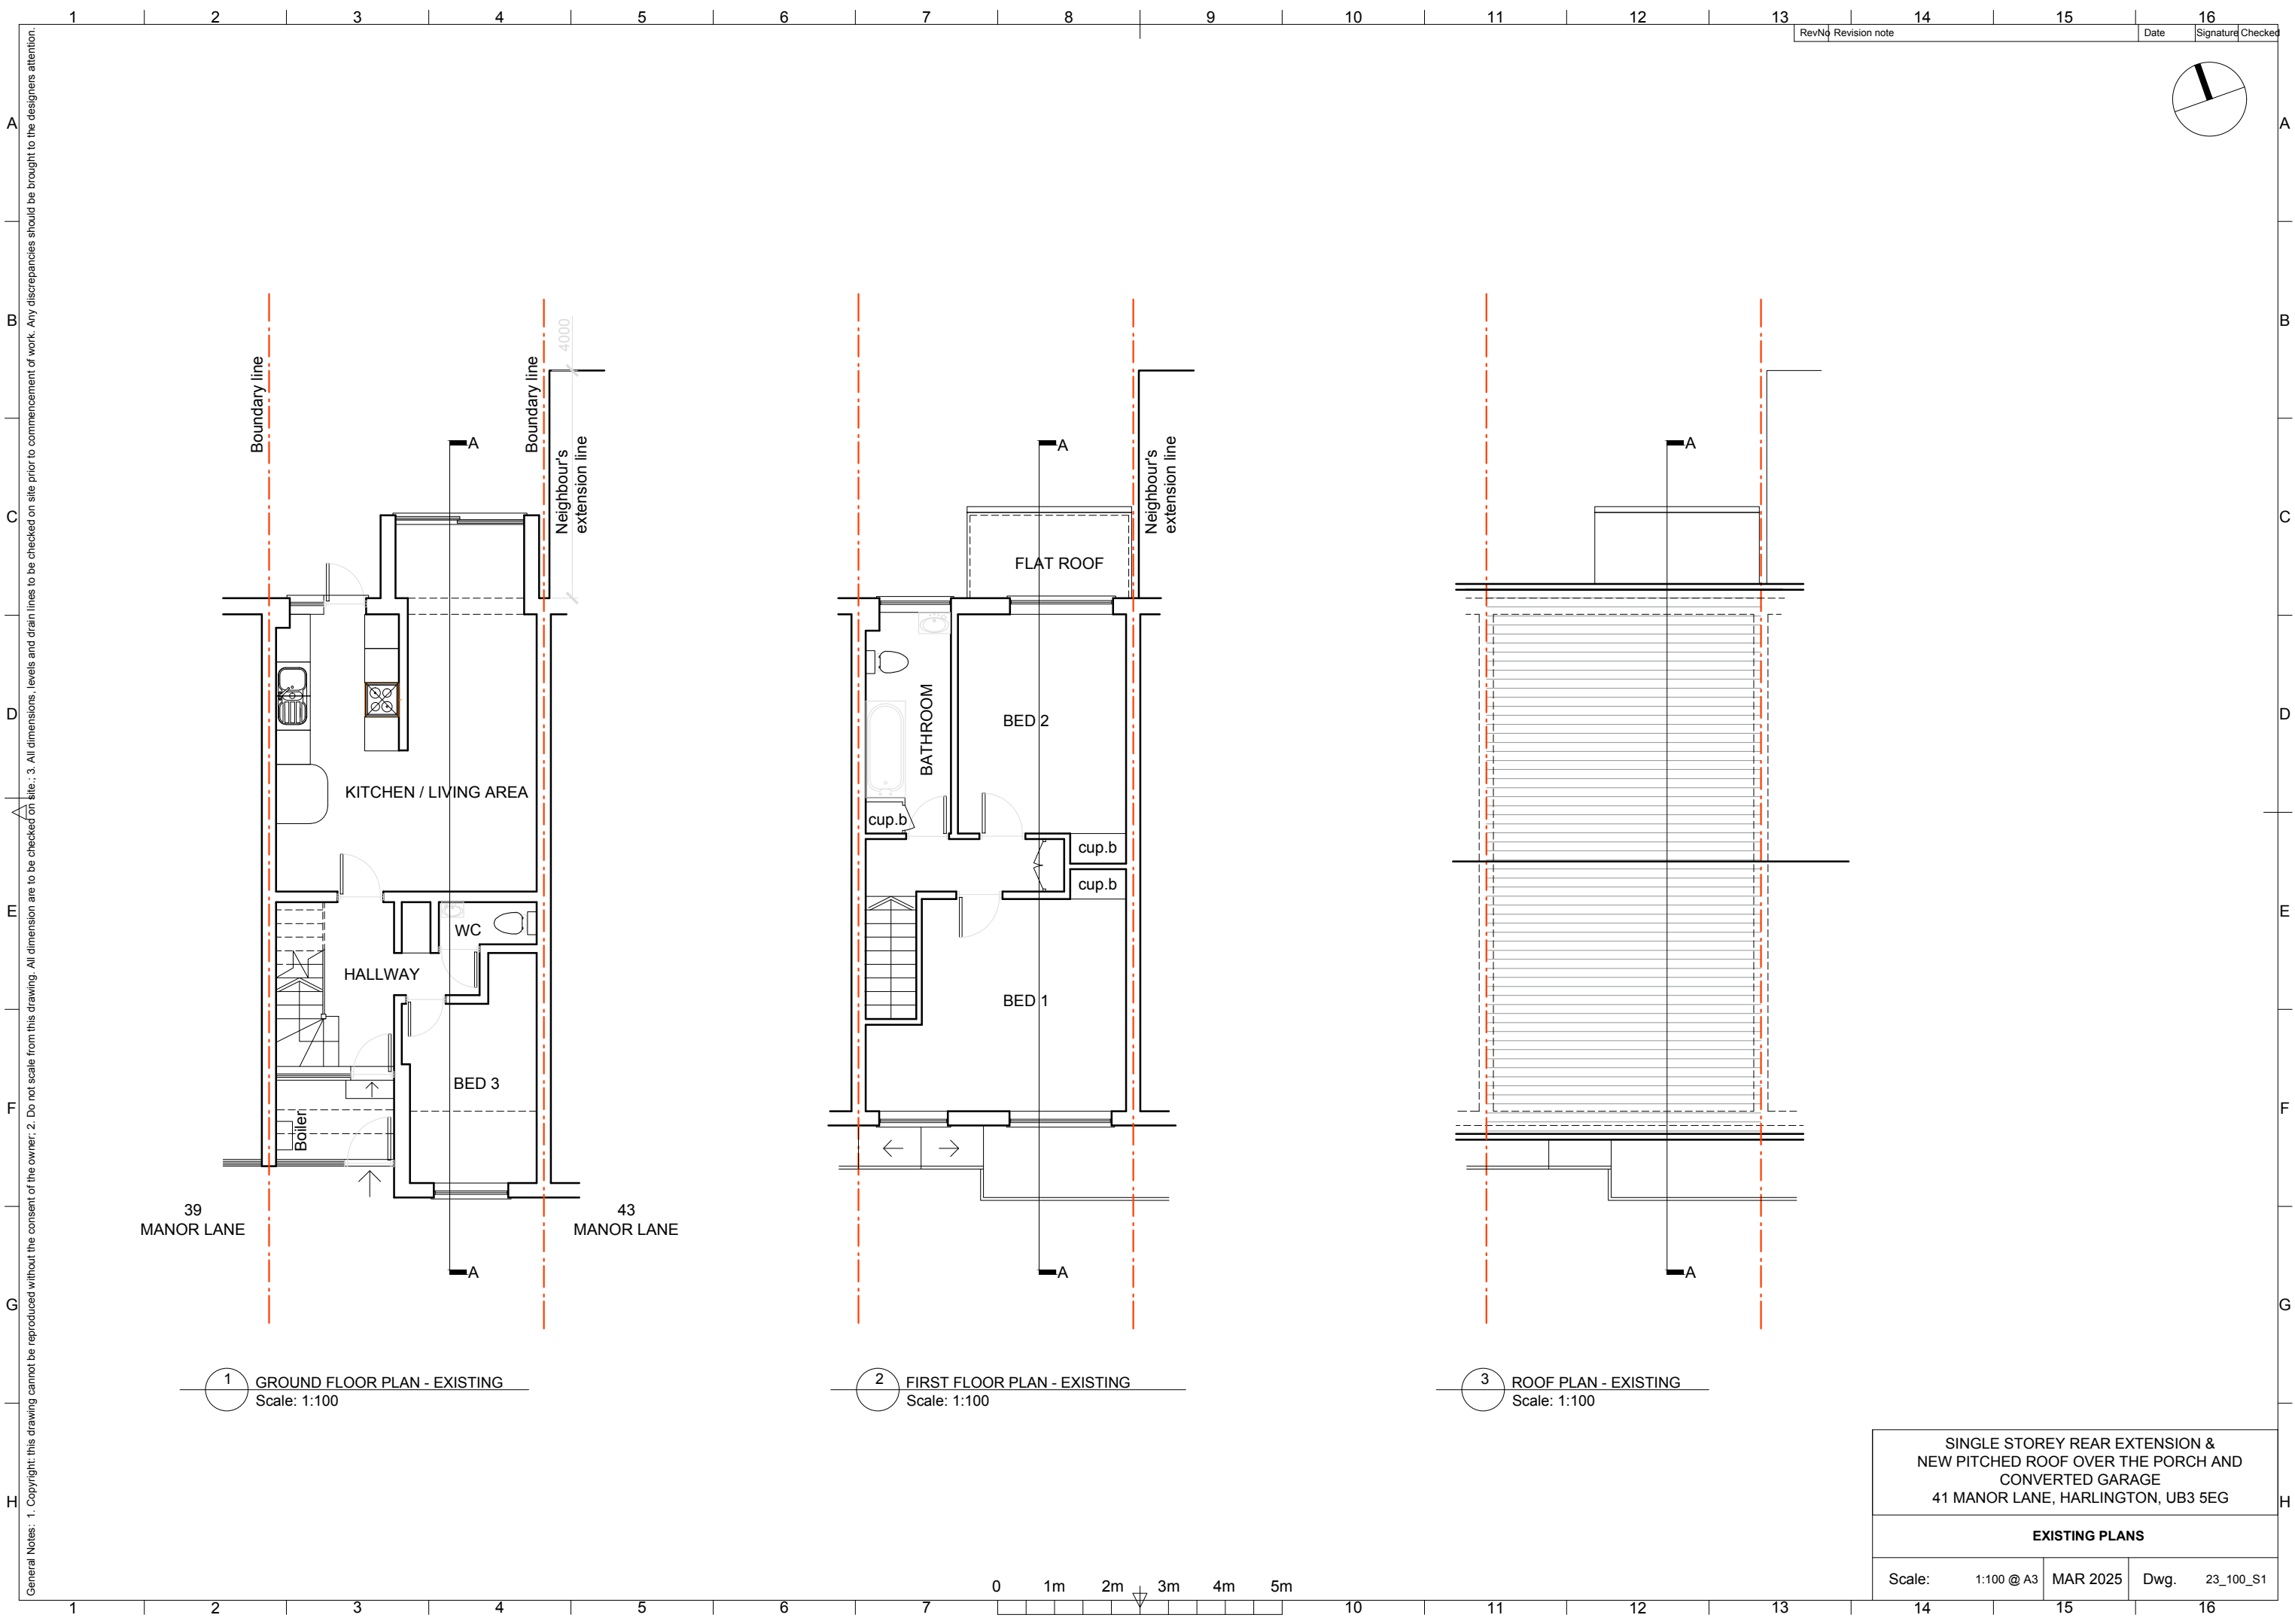

General Notes: 1. Copyright: this drawing cannot be reproduced without the consent of the owner. 2. Do not scale from this drawing. All dimensions are to be checked on site. 3. All dimensions, levels and drain lines to be checked on site prior to commencement of work. Any discrepancies should be brought to the designers attention.

| Rev | Nd | Revision note | Date | Signature | Checked |
|-----|----|---------------|------|-----------|---------|
|-----|----|---------------|------|-----------|---------|

 

1 GROUND FLOOR PLAN - EXISTING  
Scale: 1:100

2 FIRST FLOOR PLAN - EXISTING  
Scale: 1:100

3 ROOF PLAN - EXISTING  
Scale: 1:100

|   |            |          |                |
|---|------------|----------|----------------|
| SINGLE STOREY REAR EXTENSION &<br>NEW PITCHED ROOF OVER THE PORCH AND<br>CONVERTED GARAGE<br>41 MANOR LANE, HARLINGTON, UB3 5EG |            |          |                |
| EXISTING PLANS   |            |          |                |
| Scale:   | 1:100 @ A3 | MAR 2025 | Dwg. 23_100_S1 |

0 1m 2m 3m 4m 5m