



Note: This Drawing is for planning purpose and should not be used for construction.
All dimensions should be confirmed on site and any deviation should be reported back to designer.

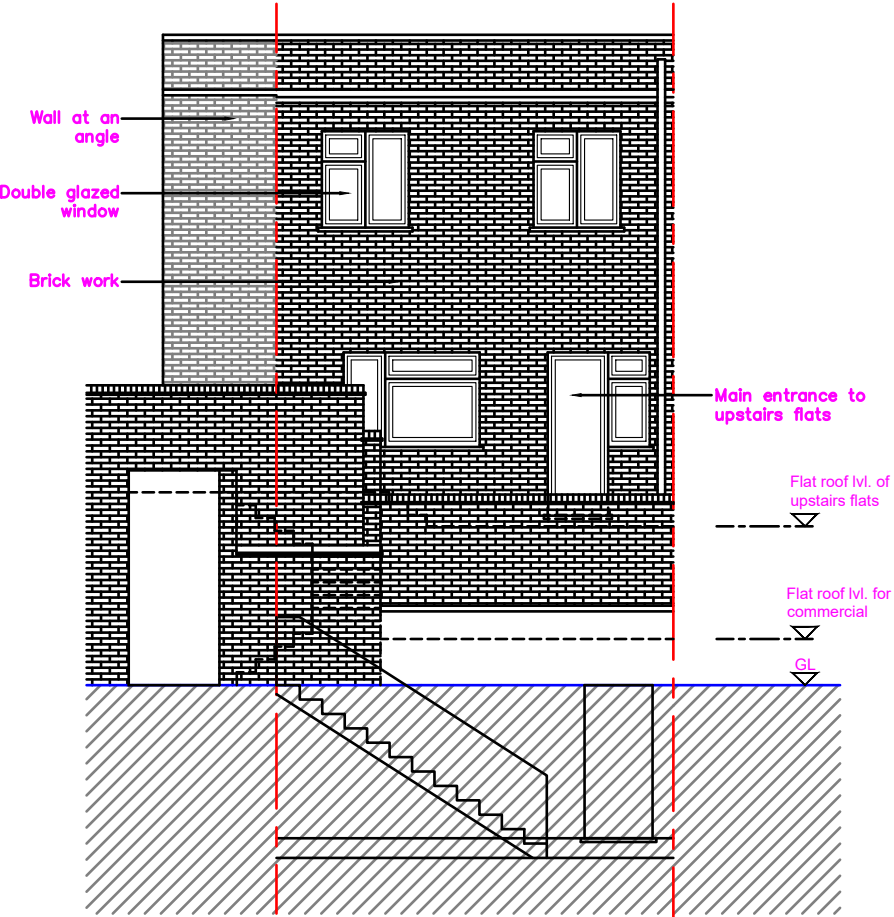

Existing Rear Elevation

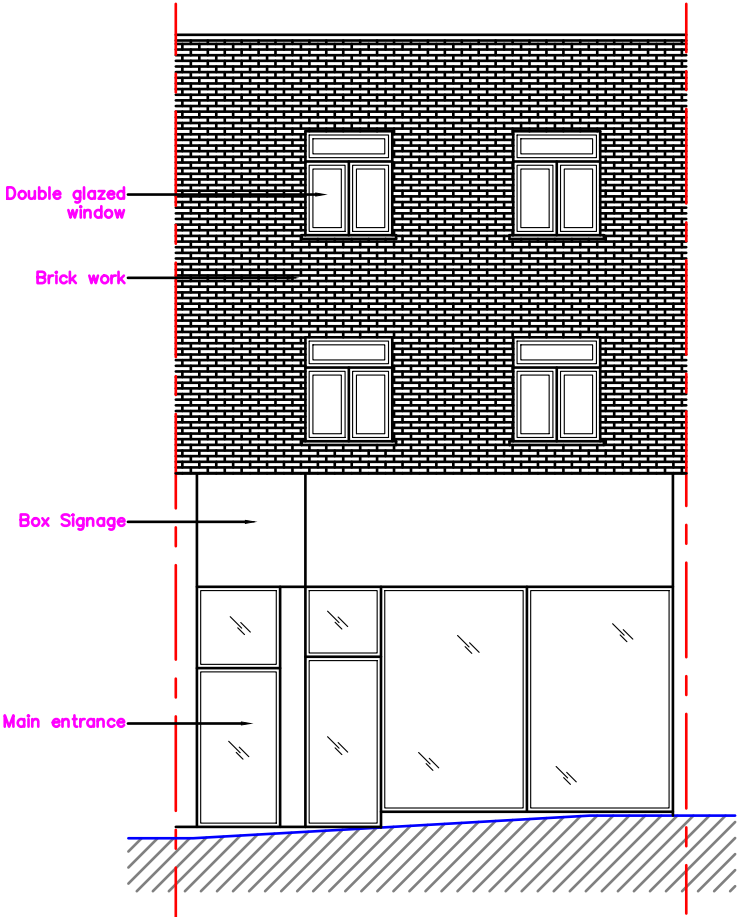

Existing Front Elevation

Proposed Development:

Change of use to a
Restaurant with external Flue
Outlet

Site Address:

8A Victoria Road
Ruislip
HA4 0AA

Revisions:

Rev	Date	Description
A	20/01/2022	


Drawing Description:

Existing Elevations

Drawing No:

ART/2022/RF8AVR/EE01

Scale: 1:100
Paper Size: A3
Sheet No: 3 of 7

 

ART CONSULTANTS (UK) LTD
113 LONG LANE
STANWELL
TW19 7AL
M:07960071377
E: ARTCONSULTANTSUK@GMAIL.COM