



Note: This Drawing is for planning purpose and should not be used for construction.
All dimensions should be confirmed on site and any deviation should be reported back to designer.

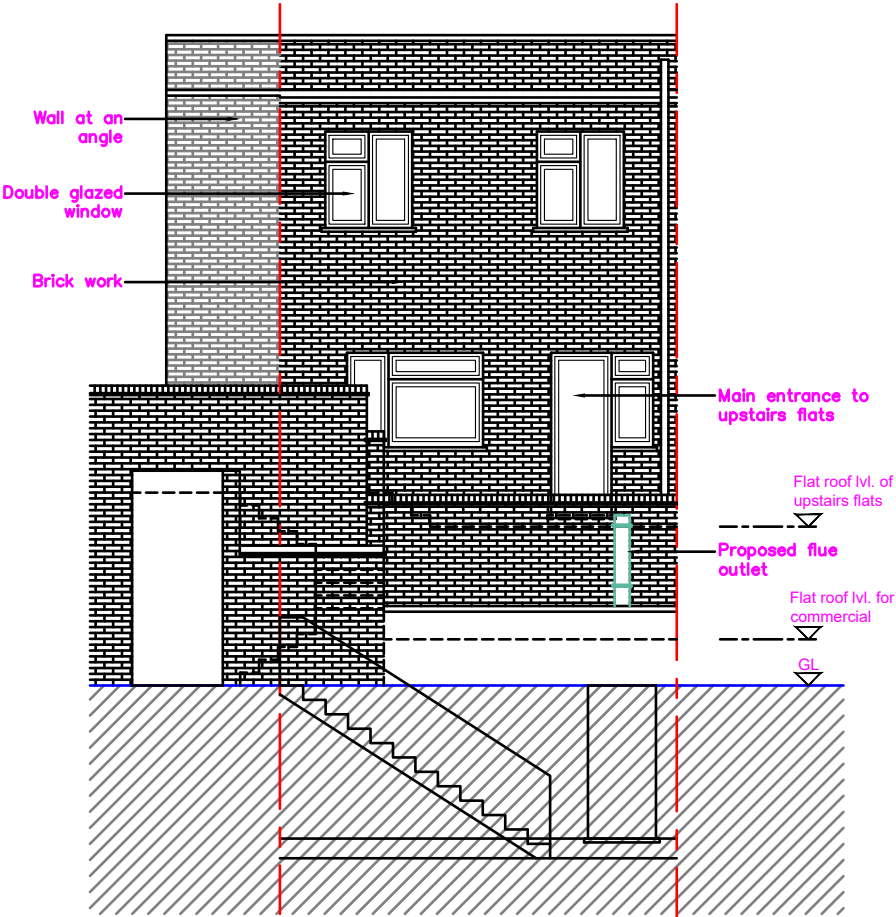

Proposed Rear Elevation

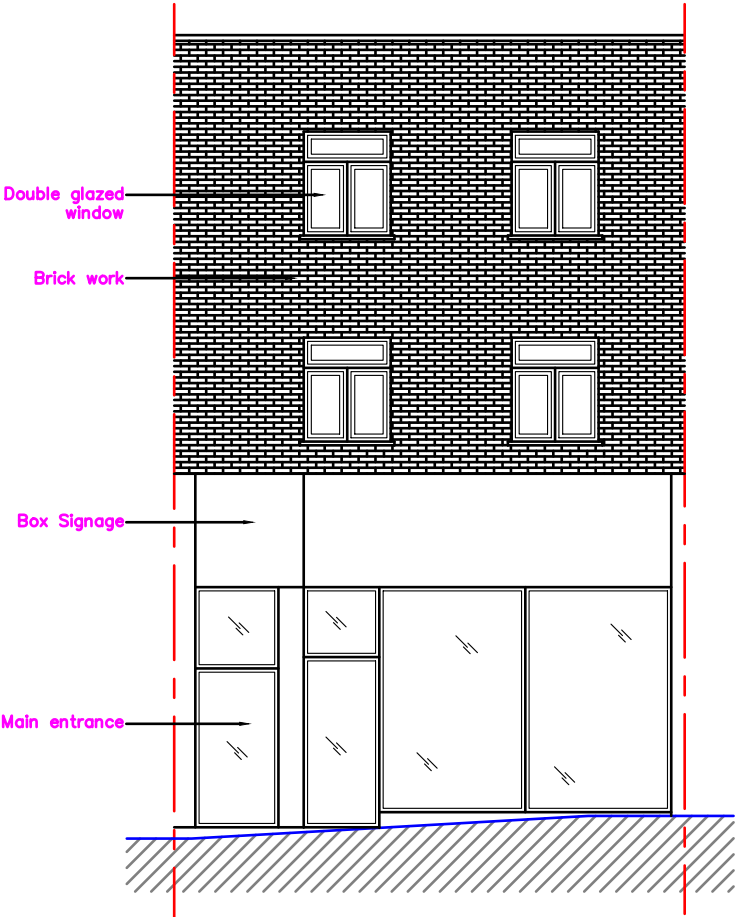

Proposed Front Elevation
(No Change)

Proposed Development:

Change of use to a
Restaurant with external Flue
Outlet

Site Address:

8A Victoria Road
Ruislip
HA4 0AA

Revisions:

Rev	Date	Description
A	20/01/2022	


Drawing Description:

Proposed Elevations

Drawing No:

ART/2022/RF8AVR/PE01

Scale: 1:100
Paper Size: A3
Sheet No: 5 of 7

 

ART CONSULTANTS (UK) LTD
113 LONG LANE
STANWELL
TW19 7AL
M:07960071377
E: ARTCONSULTANTSUK@GMAIL.COM