


01 FRONT ELEVATION

Scale 1:100

02 SIDE ELEVATION (NORTH)

Scale 1:100

- 1. WHITE RENDER FINISH
- 2. PROPOSED GREY FLAT ROOF TILES
- 3. WHITE DOUBLE GLAZED WINDOWS
- 4. EXISTING ROOF DORMER
- 5. PROPOSED AMENDED WINDOWS
- 6. PROPOSED NEW WINDOWS
- 7. PROPOSED JULIET BALCONY
- 8. PROPOSED PHOTOVOLTAIC PANELS
- 9. PROPOSED ROOF WINDOWS

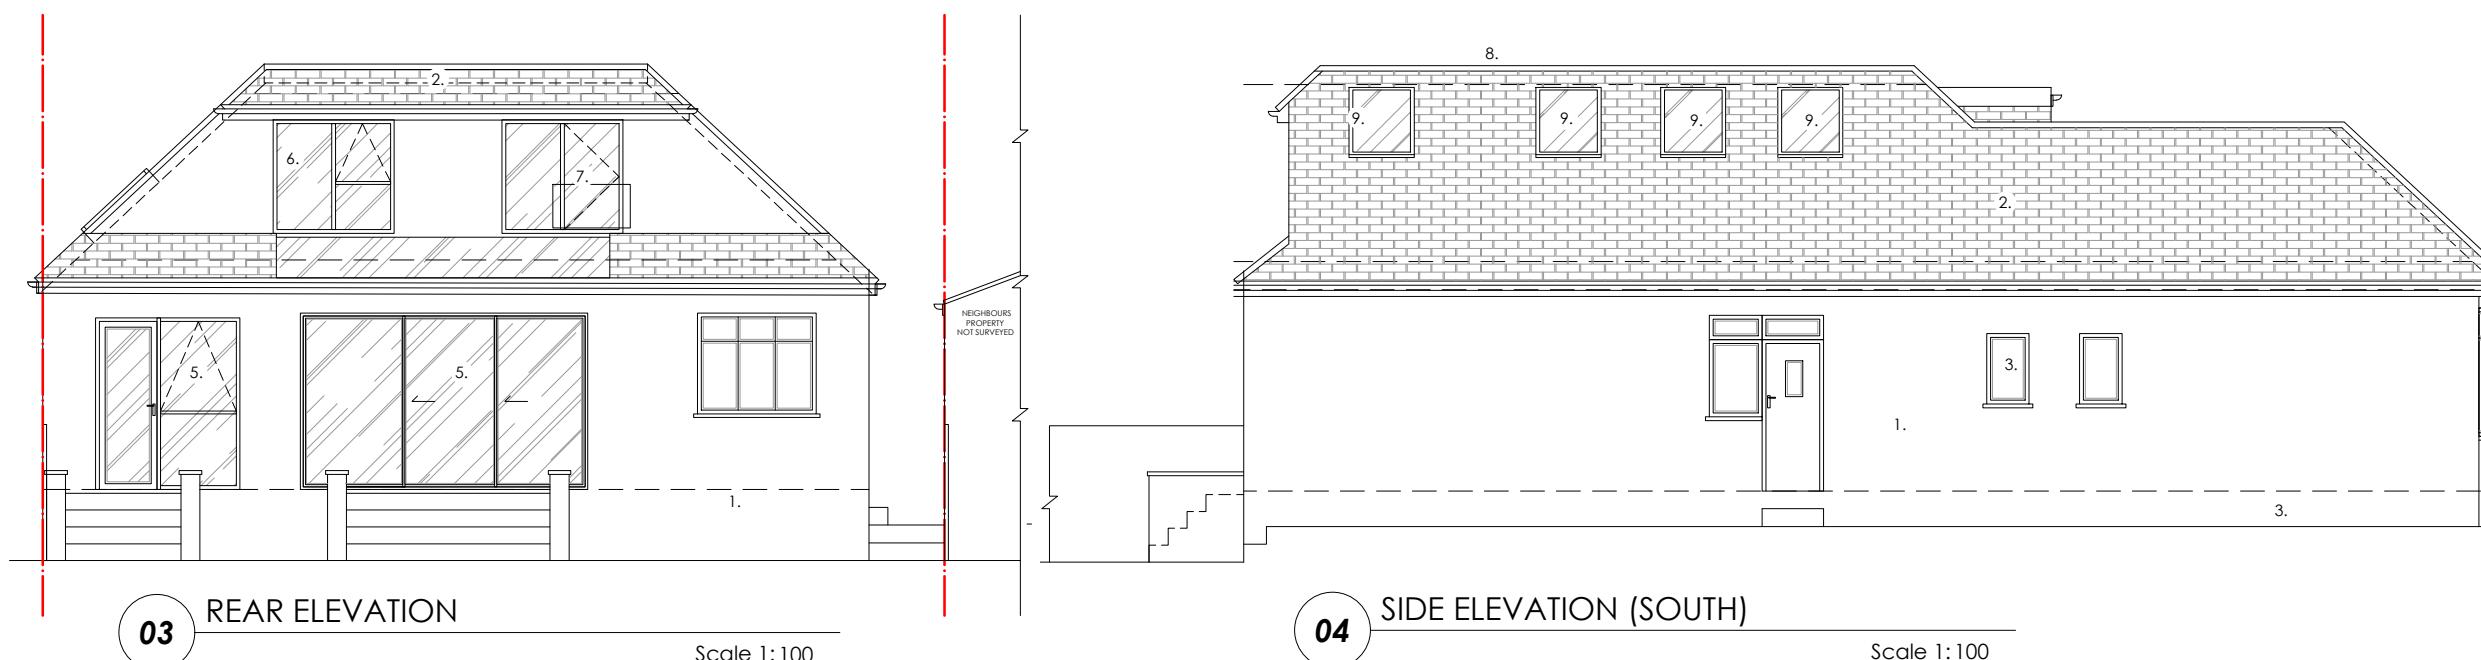

03 REAR ELEVATION

Scale 1:100

04 SIDE ELEVATION (SOUTH)

Scale 1:100

B Amendments 15.08.2022
A Amendments 12.05.2022
- First Issue 14.02.22

PLANNING

Client
Mr & Mrs Bansal

Job No - Project
R067 - 4 Hillside Crescent
HA6 1RW

Drawing Title
Proposed Elevations

Drawing No P104 Rev B Scale @ 1:100

