
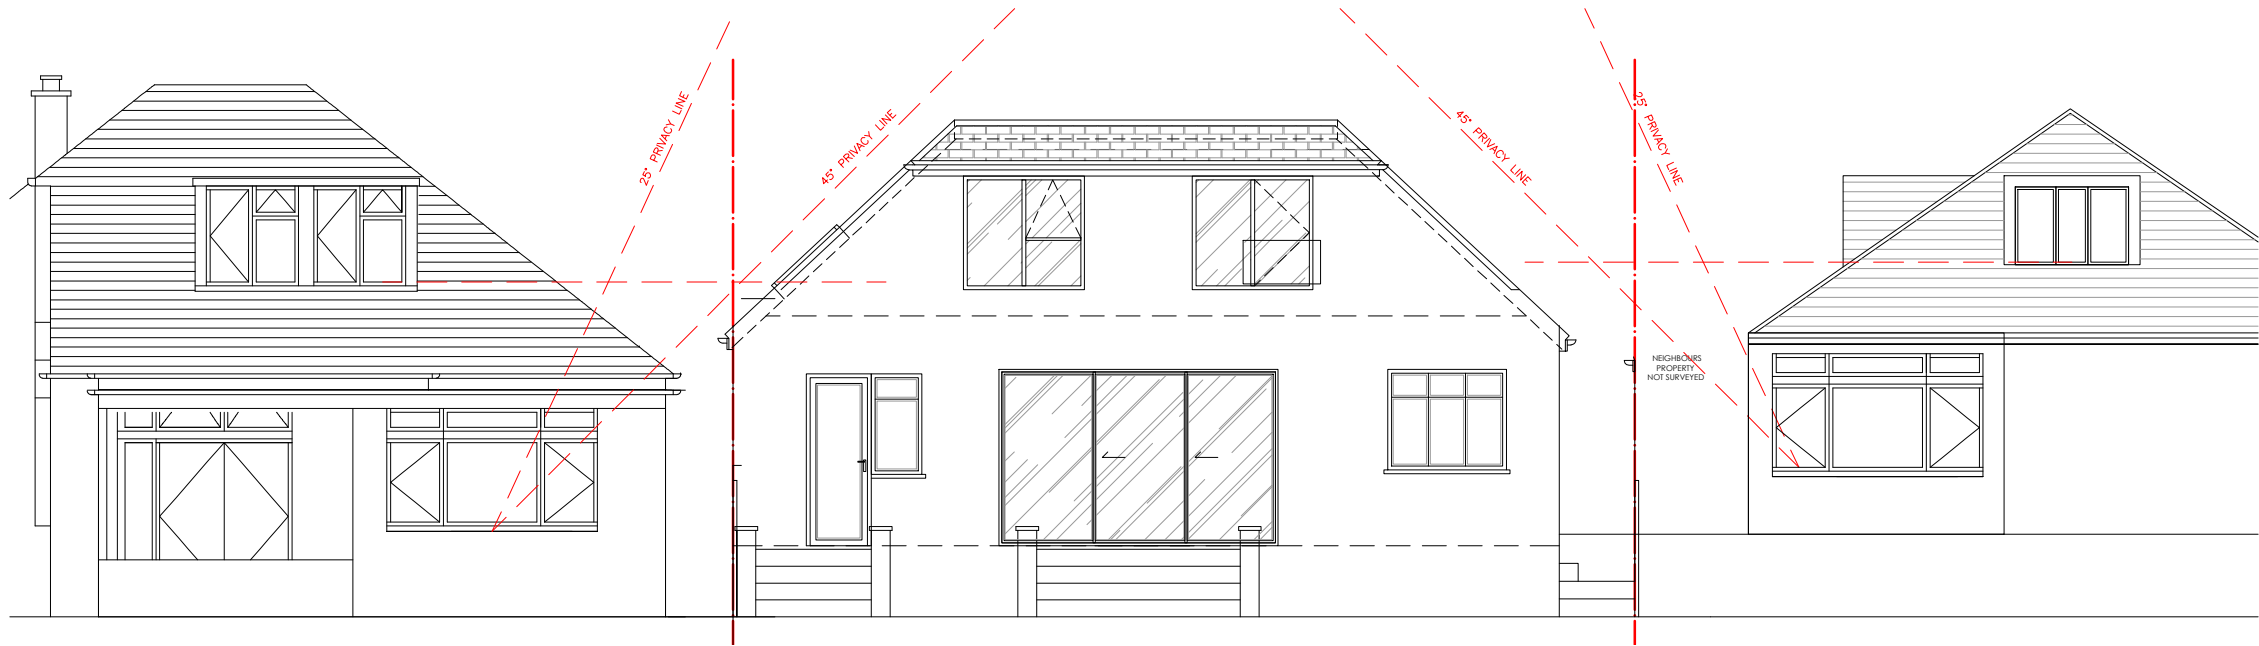


Do not scale off this drawing. All dimensions to be verified on-site prior to construction and any discrepancies to be reported.
All dimensions in millimeters unless stated

Notes

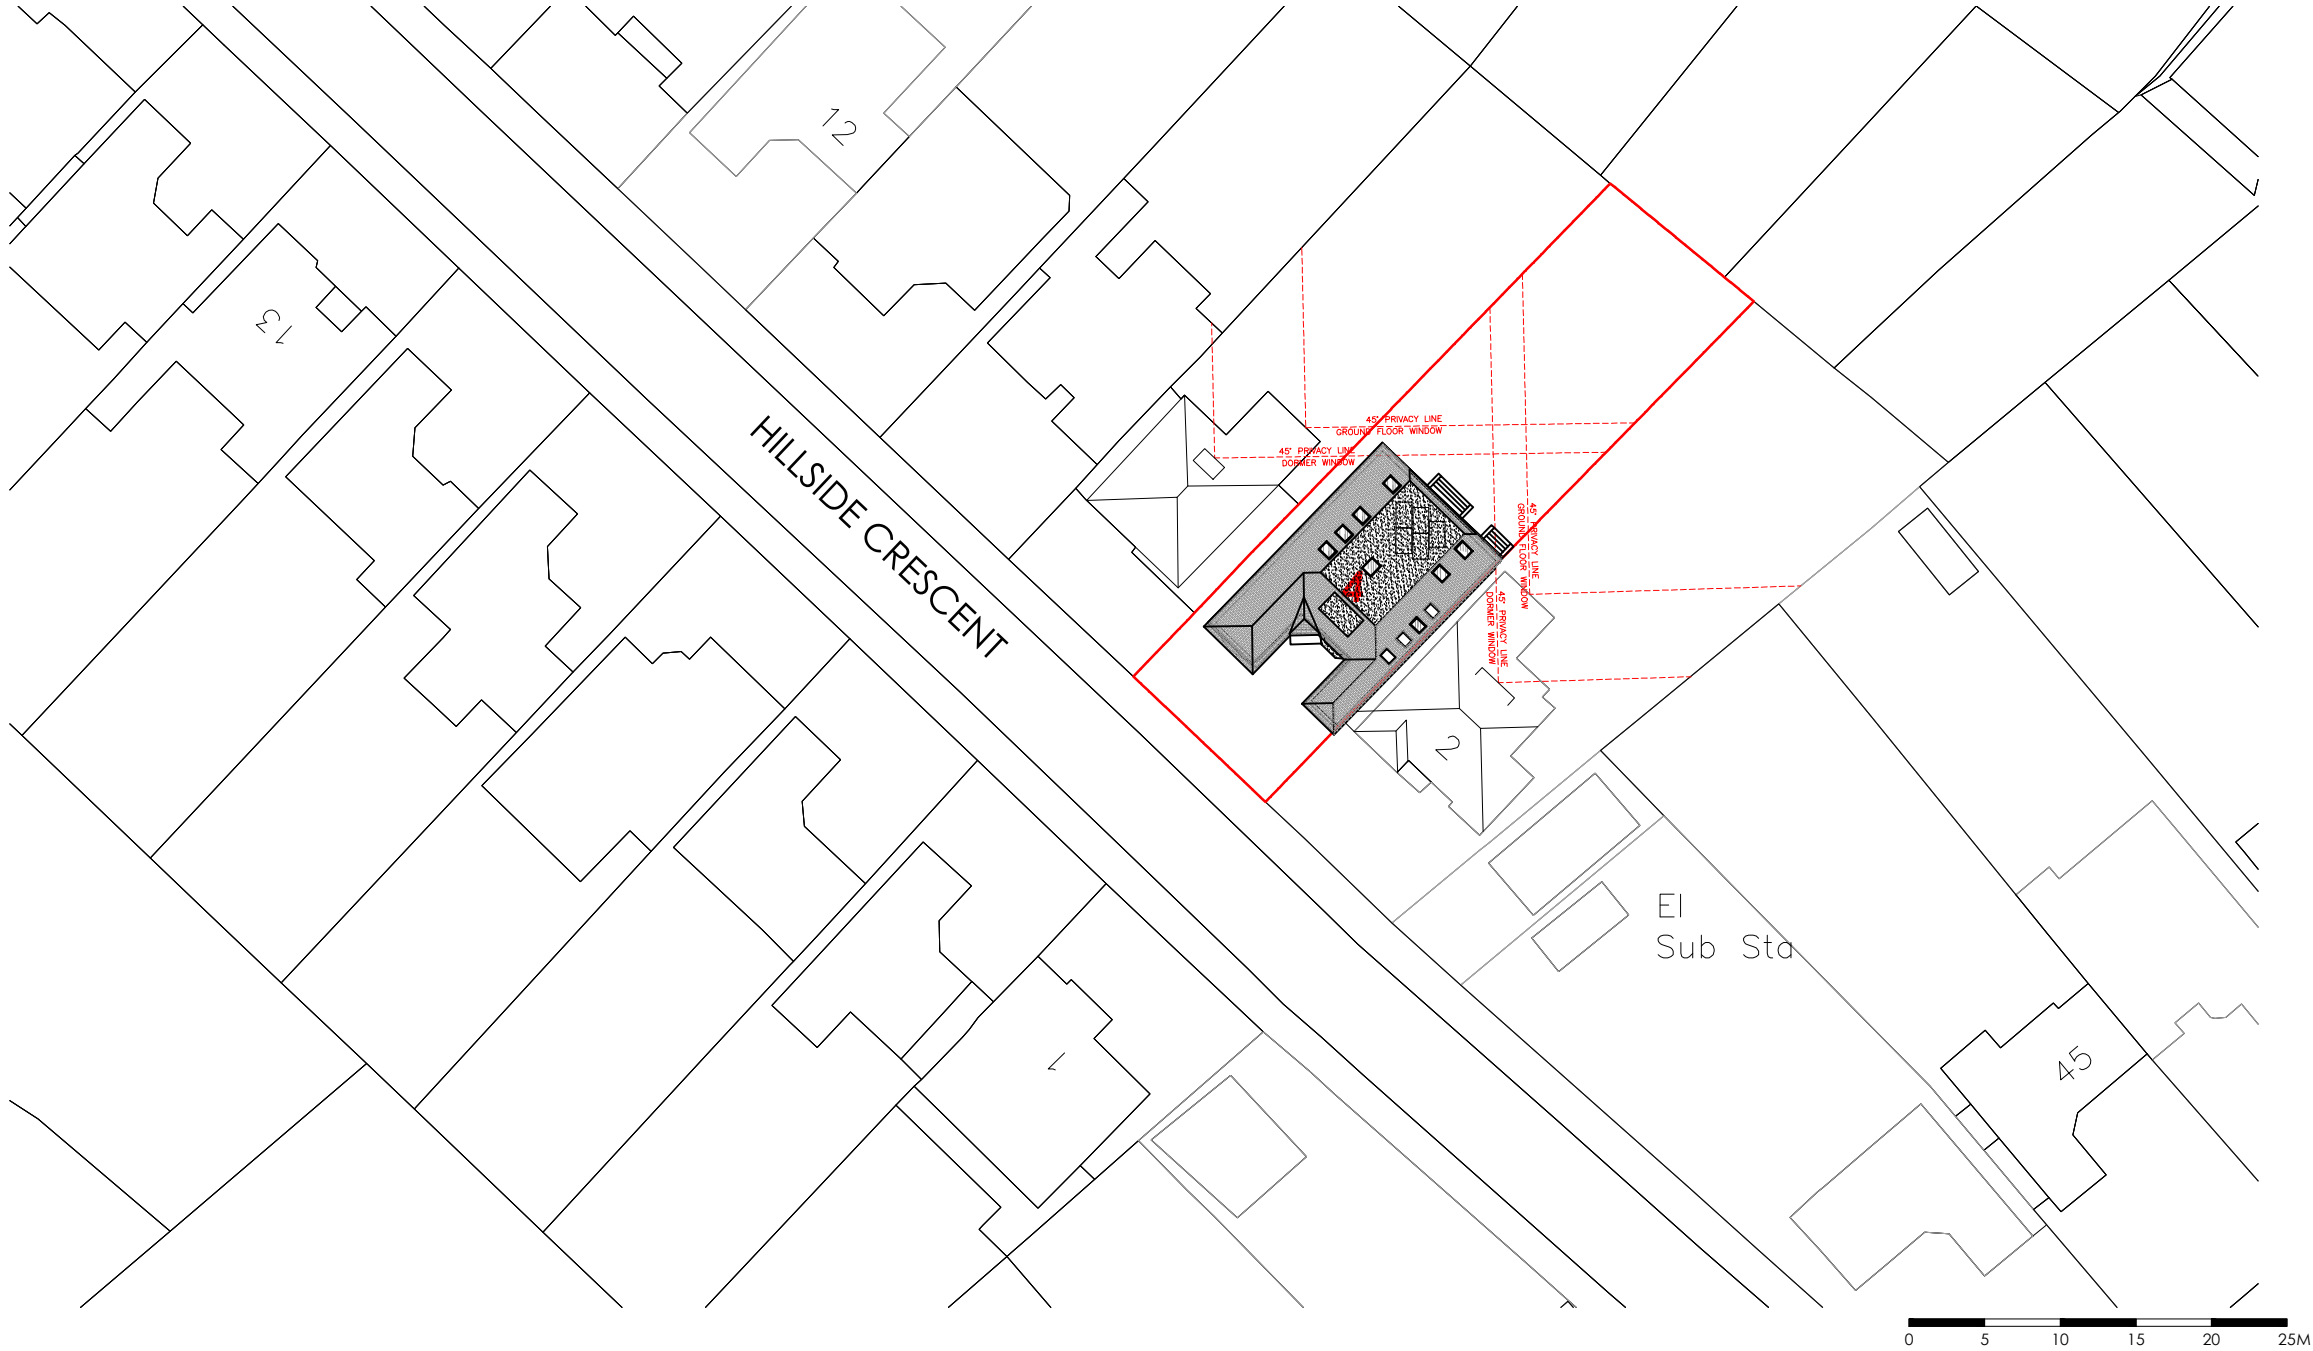

01 REAR ELEVATION (PRIVACY LINES)
Scale 1:100

First Issue 14.02.22

PLANNING

Client
Mr & Mrs Bansal

Job No - Project
R067 -4 Hillside Crescent
HA6 1RW

Drawing Title
Block Plan

Drawing No
E102

Rev
-

Scale @ A3
1:500

KOTAK

A:10 Pelican Drive Harrow HA2 0FF W: www.kotakdesign.co.uk
P: +44(0)20 817 66 111 E: info@kotakdesign.co.uk
© Copyright Kotak Design. Do not reproduce