


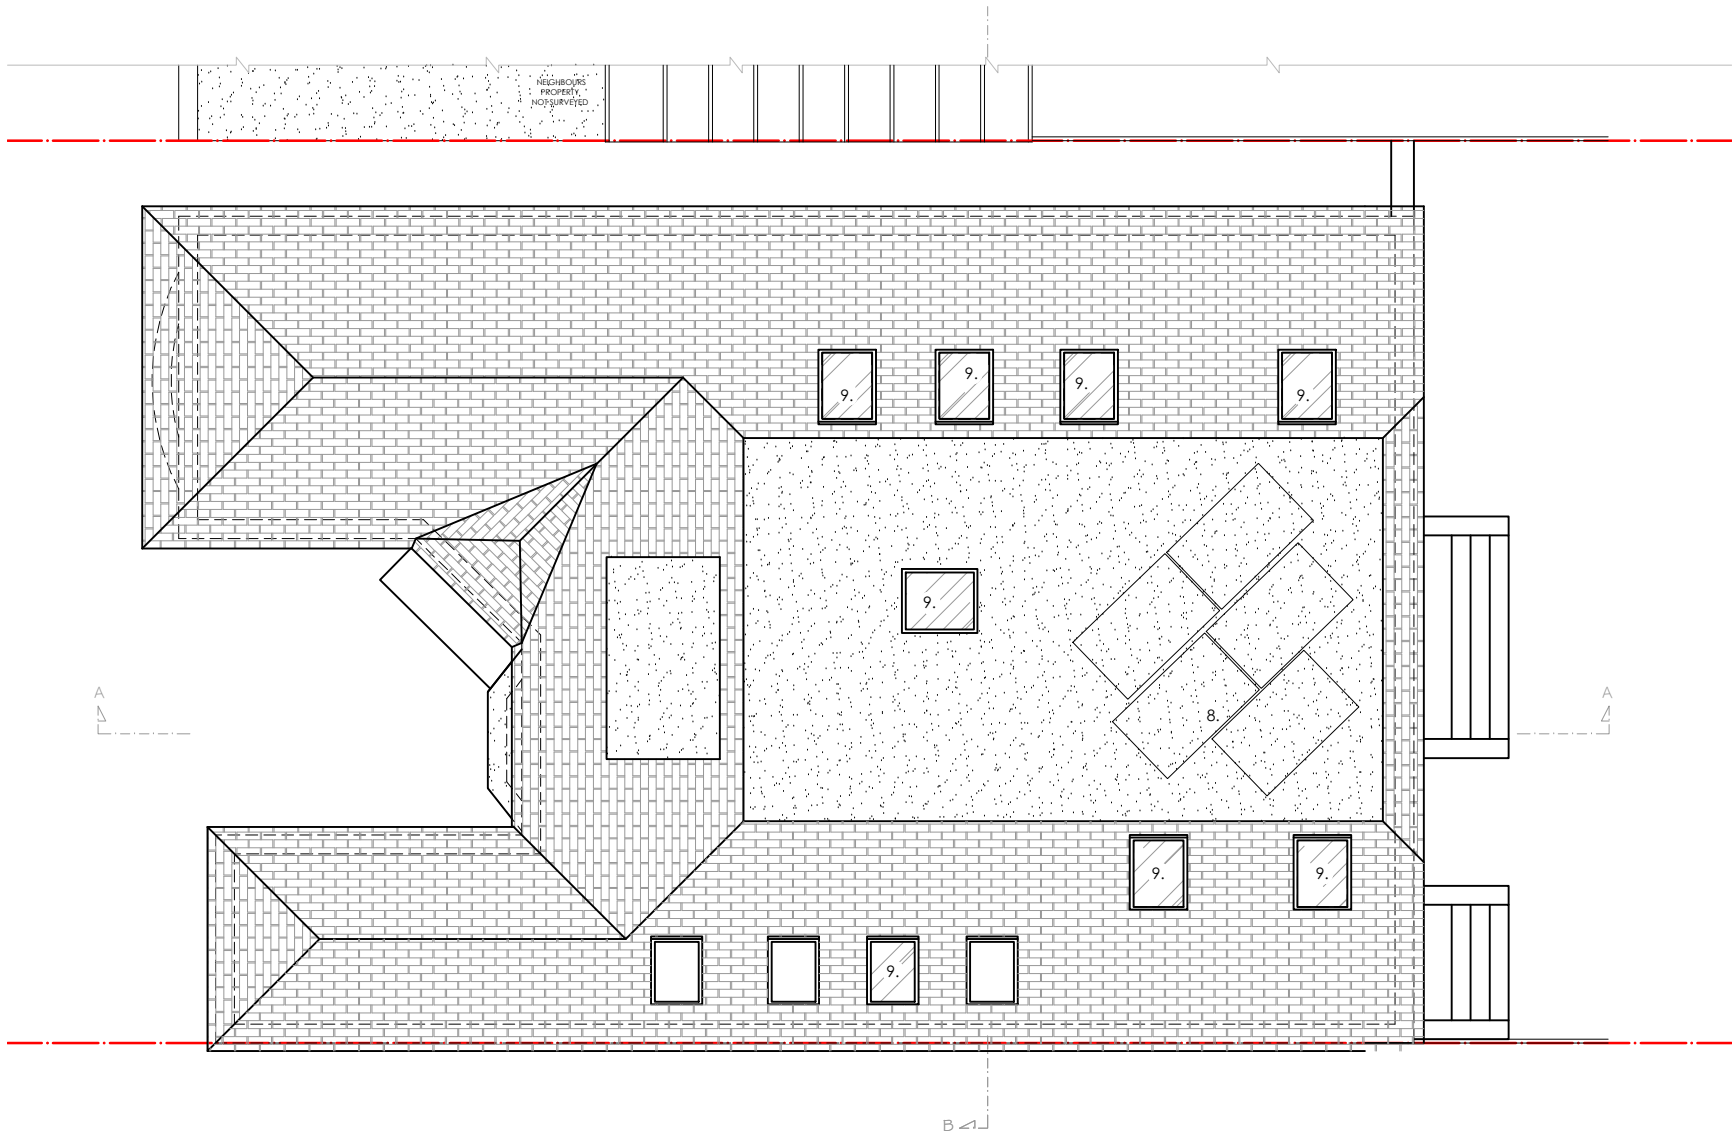

- 1. WHITE RENDER FINISH
- 2. PROPOSED GREY FLAT ROOF TILES
- 3. WHITE DOUBLE GLAZED WINDOWS
- 4. PROPOSED ENTRANCE DOOR
- 6. PROPOSED WINDOWS
- 7. PROPOSED JULIET BALCONY
- 8. PROPOSED PHOTOVOLTAIC PANELS
- 9. PROPOSED ROOF WINDOWS

-	---	-
-	---	-
A	Amendments	12.05.2022
-	First Issue	14.02.22

PLANNING

Client
Mr & Mrs Bansal

Job No - Project
R067 -4 Hillside Crescent
HA6 1RW

Drawing Title
Proposed Roof Plan

Drawing No	Rev	Scale @
P103	A	1:100



KOTAK