


Do not scale off this drawing. All dimensions to be verified on-site prior to construction and any discrepancies to be reported.
All dimensions in millimeters unless stated

Notes




01 FRONT ELEVATION

Scale 1:100

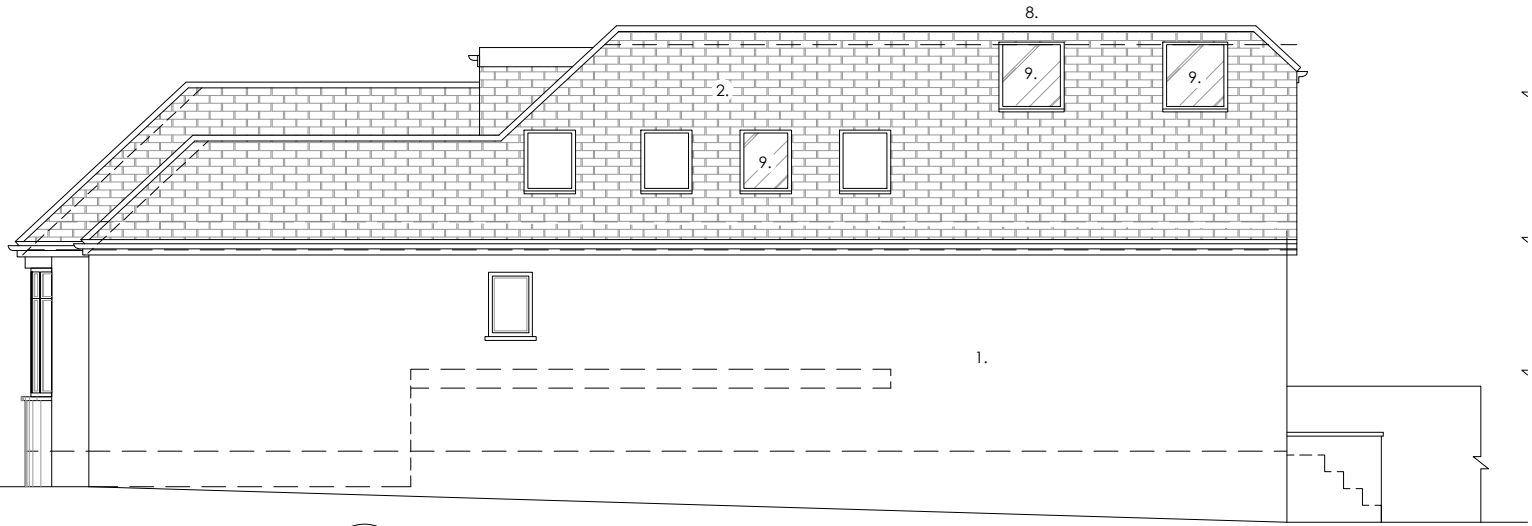


02 SIDE ELEVATION (NORTH)

Scale 1:100

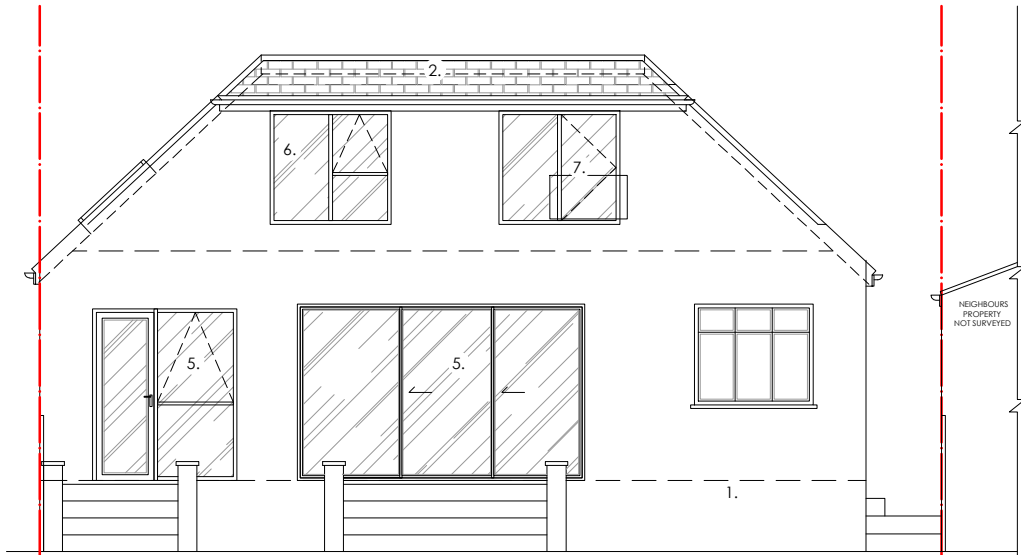

03 REAR ELEVATION

Scale 1:100

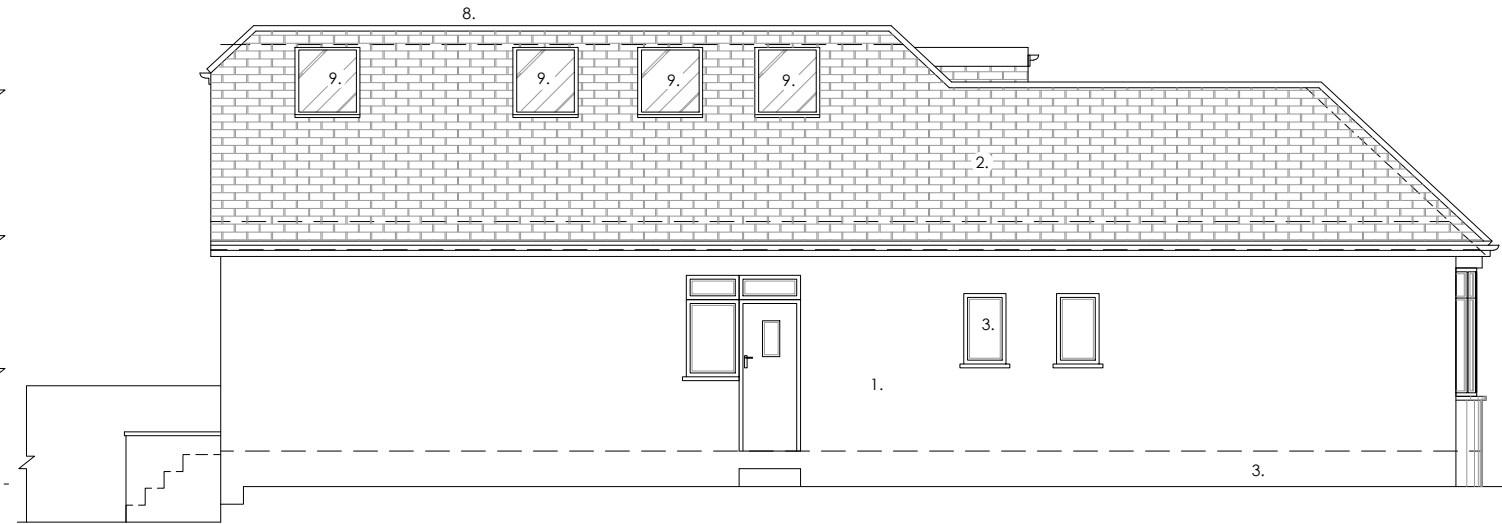

04 SIDE ELEVATION (SOUTH)

Scale 1:100

- 1. WHITE RENDER FINISH
- 2. PROPOSED GREY FLAT ROOF TILES
- 3. WHITE DOUBLE GLAZED WINDOWS
- 4. EXISTING ROOF DORMER
- 5. PROPOSED AMENDED WINDOWS
- 6. PROPOSED NEW WINDOWS
- 7. PROPOSED JULIET BALCONY
- 8. PROPOSED PHOTOVOLTAIC PANELS
- 9. PROPOSED ROOF WINDOWS

A	Amendments	12.05.2022
-	First Issue	14.02.22

PLANNING

Client
Mr & Mrs Bansal

Job No - Project
R067 - 4 Hillside Crescent
HA6 1RW

Drawing Title
Proposed Elevations

Drawing No	Rev	Scale @
P104	A	1:100



KOTAK

A:10 Pelican Drive Harrow HA2 0FF W: www.kotakdesign.co.uk
P:+44(0)20 817 66 111 E:info@kotakdesign.co.uk
© Copyright Kotak Design. Do not reproduce