



01 FRONT ELEVATION


Scale 1:100



02 SIDE ELEVATION (NORTH)

Scale 1:100

- 1. WHITE RENDER FINISH
- 2. RED FLAT ROOF TILES
- 3. WHITE DOUBLE GLAZED WINDOWS
- 4. ENTRANCE DOOR
- 5. EXISTING ROOF LANTERN
- 6. EXISTING ROOF WINDOW

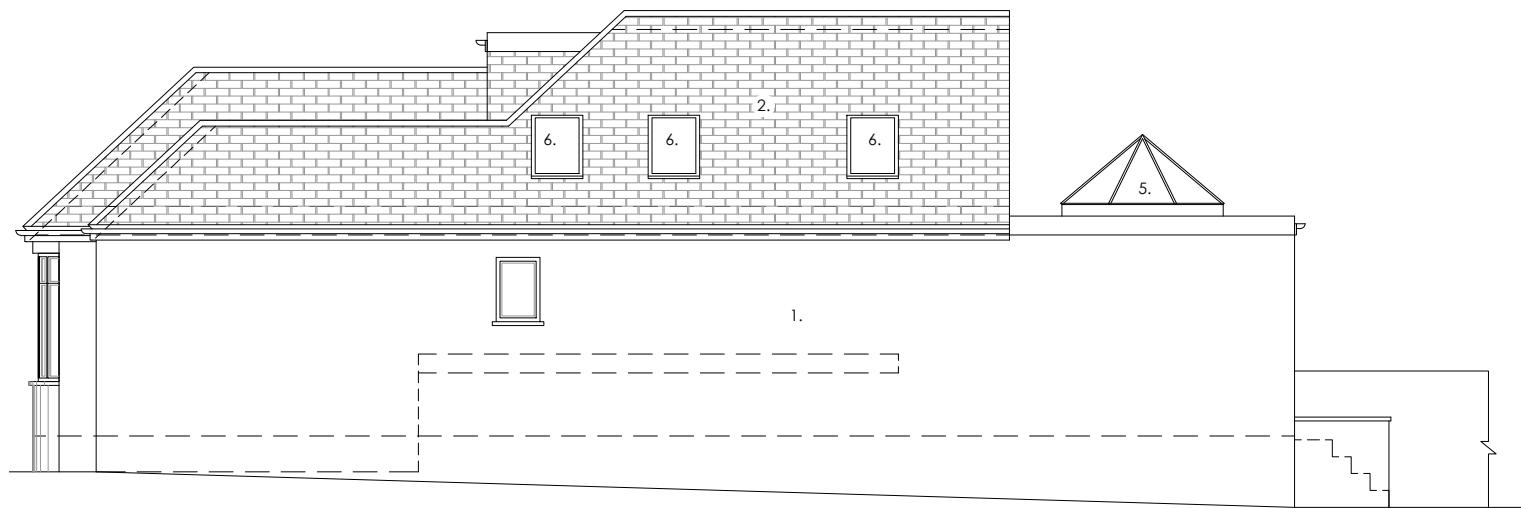

03 SIDE ELEVATION (SOUTH)

Scale 1:100



04 REAR ELEVATION

Scale 1:100

First Issue
-
Client
Mr & Mrs Bansal
Job No - Project
R067 - 4 Hillside Crescent
HA6 1RW
Drawing Title
Elevations

Drawing No
E105
Rev
-
Scale @ A3
1:100

0 1 2 3 4 5 M