



Do not scale off this drawing. All dimensions to be verified on-site prior to construction and any discrepancies to be reported.
All dimensions in millimeters unless stated

Notes

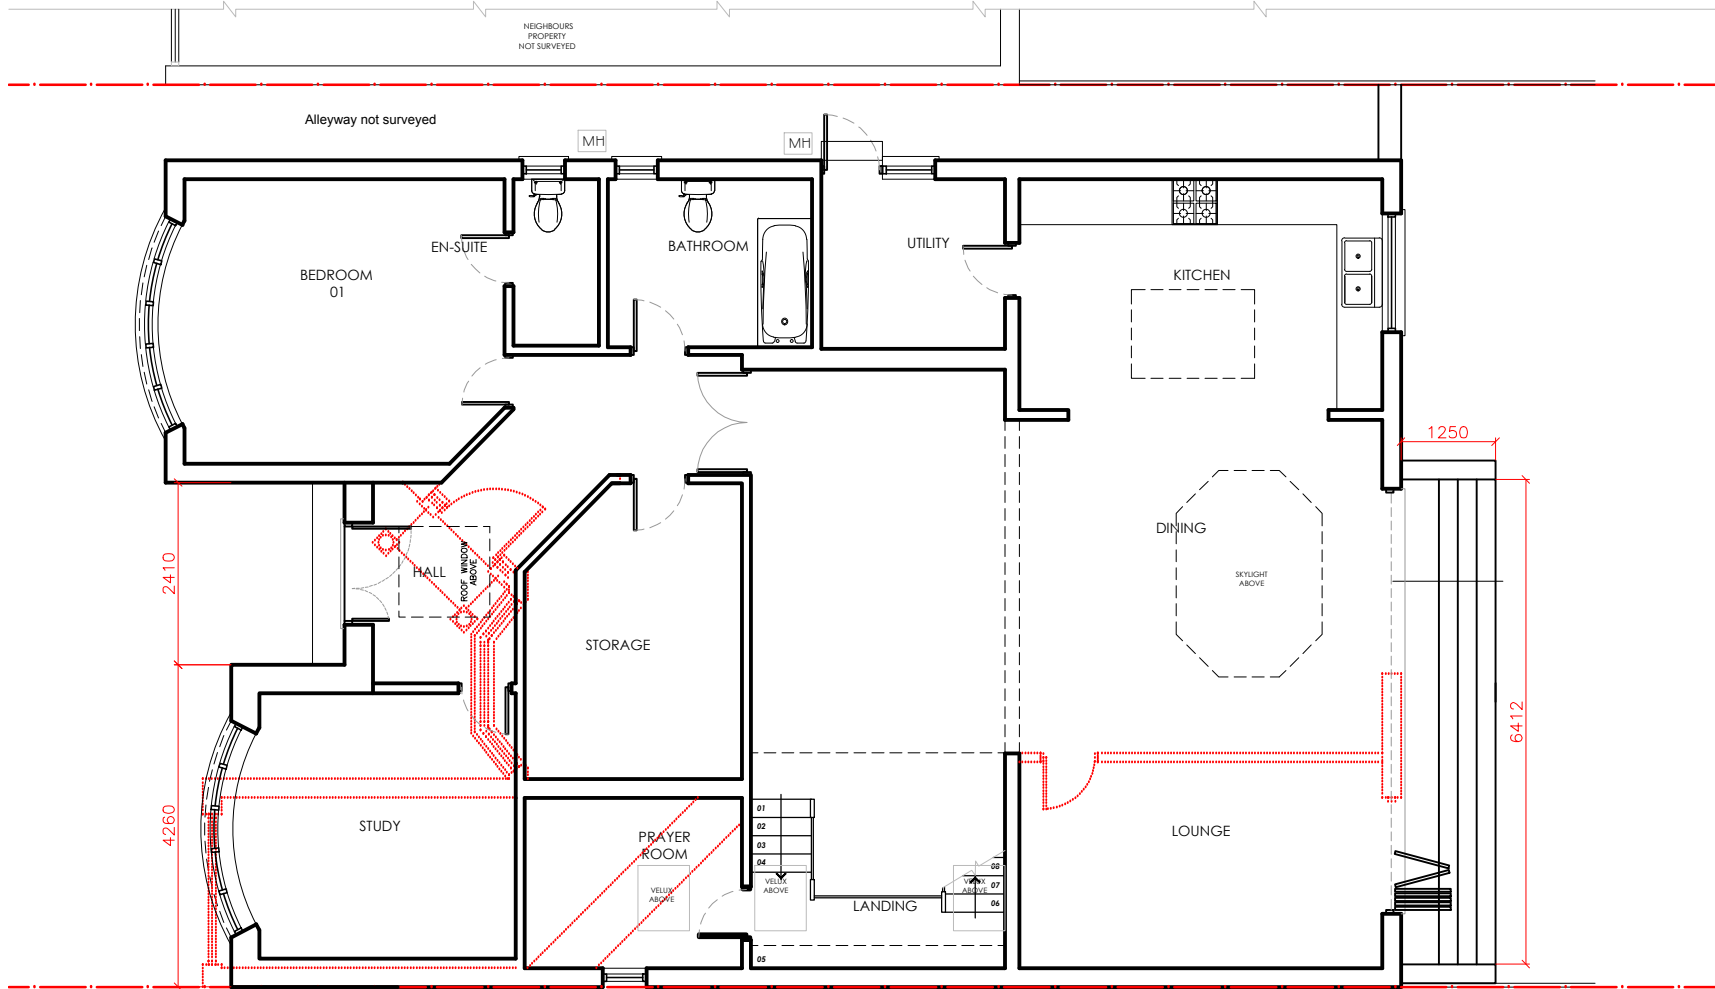

01 GROUND FLOOR PLAN

Scale 1:100

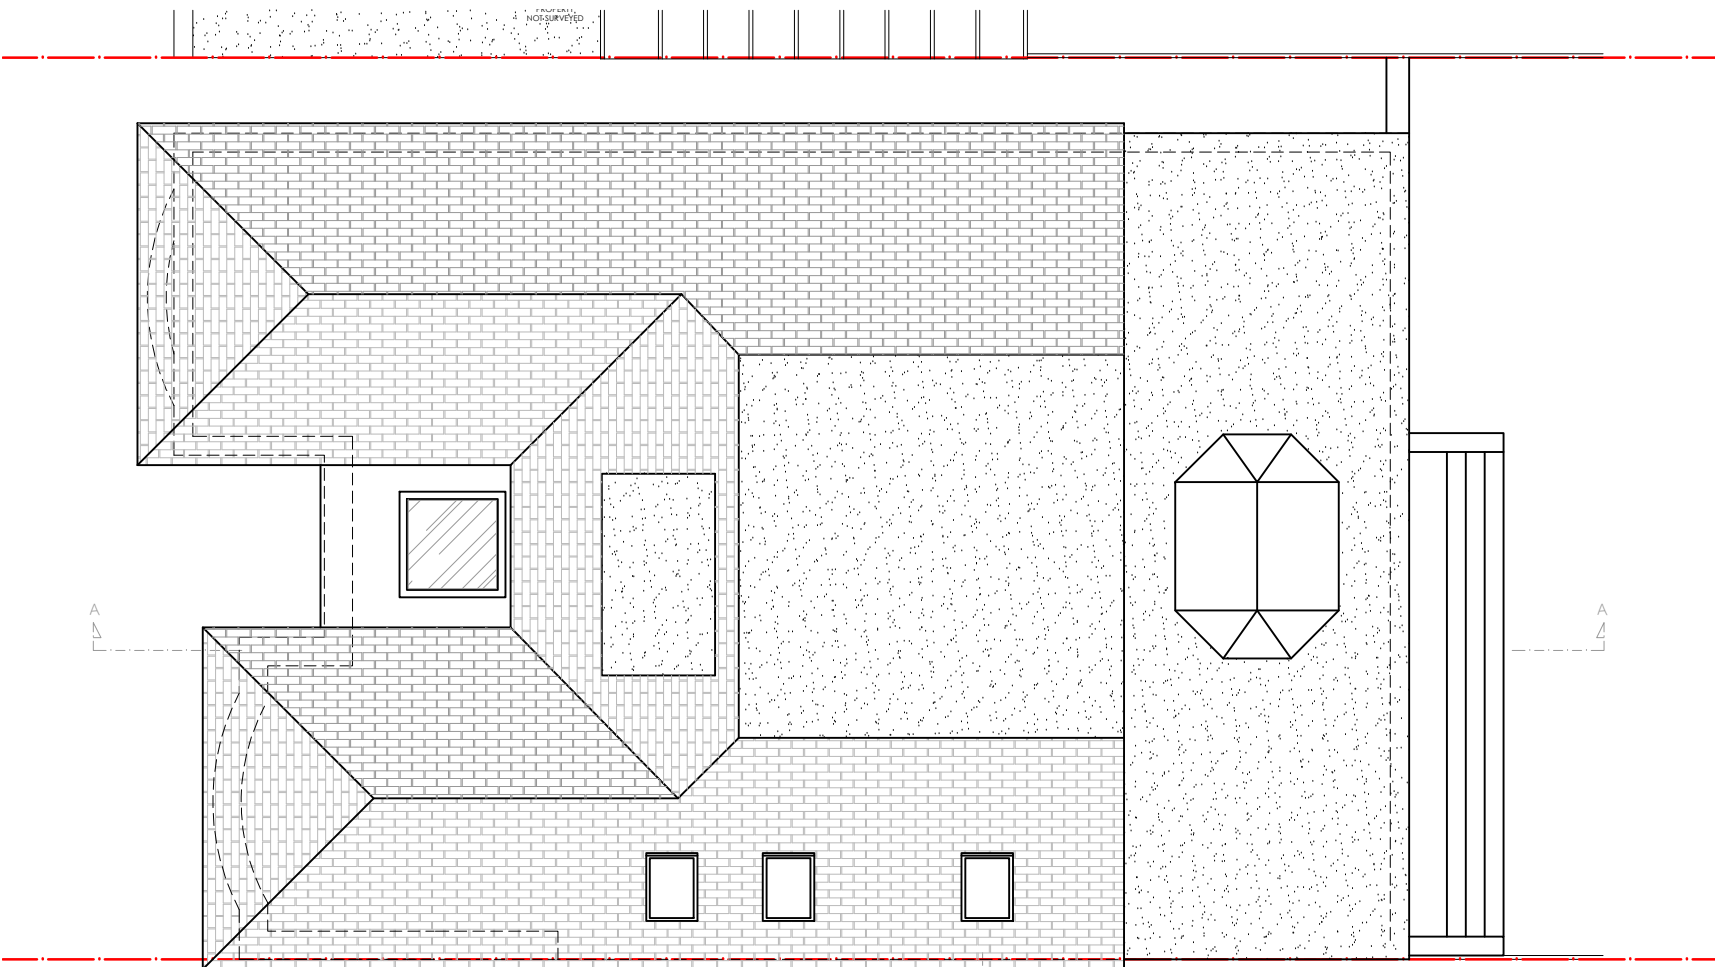

02 ROOF PLAN

Scale 1:100

First Issue 24.09.22

PLANNING

Client
Mr & Mrs Bansal

Job No - Project
R067 -4 Hillside Crescent
HA6 1RW

Drawing Title
Proposed Plans

Drawing No P102	Rev C	Scale @ A3 1:100
---------------------------	-----------------	----------------------------

KOTAK

A:10 Pelican Drive Harrow HA2 0FF W: www.kotakdesign.co.uk
P:+44(0)20 817 66 111 E:info@kotakdesign.co.uk
© Copyright Kotak Design. Do not reproduce