



01 FRONT ELEVATION


Scale 1:100



02 SIDE ELEVATION (NORTH)

Scale 1:100

- 1. WHITE RENDER FINISH
- 2. RED FLAT ROOF TILES
- 3. WHITE DOUBLE GLAZED WINDOWS
- 4. ENTRANCE DOOR
- 5. EXISTING ROOF LANTERN
- 6. EXISTING ROOF WINDOW

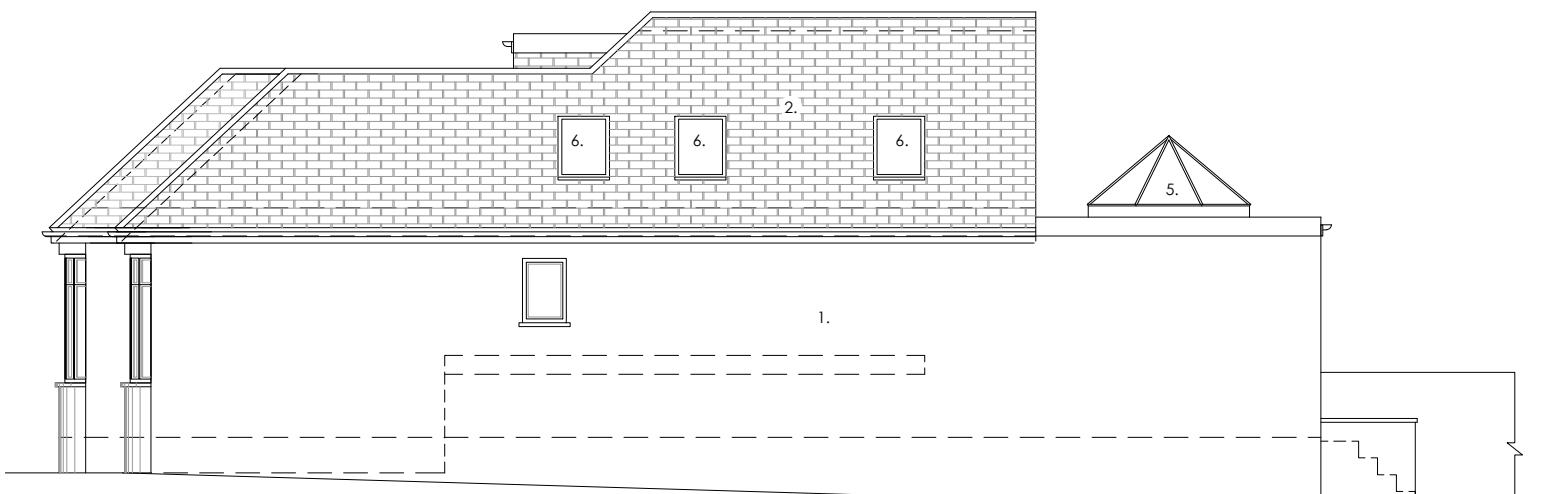

04 SIDE ELEVATION (SOUTH)

Scale 1:100



03 REAR ELEVATION

Scale 1:100

PLANNING  
First Issue 24.09.22  
Client Mr & Mrs Bansal  
Job No - Project R067 - 4 Hillside Crescent HA6 1RW  
Drawing Title Proposed Elevations  
Drawing No P104 Rev C Scale @ 1:100



KOTAK