

Do not scale off this drawing. All dimensions to be verified on-site prior to construction and any discrepancies to be reported.
All dimensions in millimeters unless stated

Notes



01 FRONT ELEVATION


Scale 1:100



02 SIDE ELEVATION (NORTH)

Scale 1:100

- 1. WHITE RENDER FINISH
- 2. RED FLAT ROOF TILES
- 3. WHITE DOUBLE GLAZED WINDOWS
- 4. ENTRANCE DOOR
- 5. EXISTING ROOF LANTERN
- 6. EXISTING ROOF WINDOW

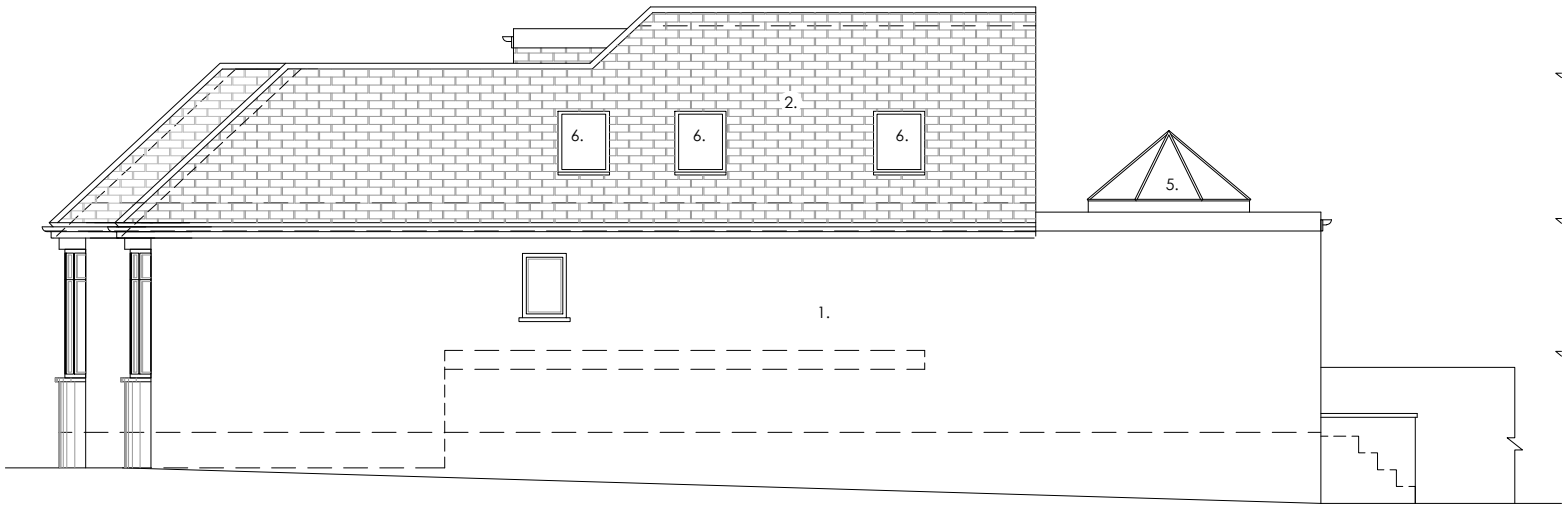

03 REAR ELEVATION

Scale 1:100

First Issue 24.09.22

PLANNING

Client
Mr & Mrs Bansal

Job No - Project
R067 - 4 Hillside Crescent
HA6 1RW

Drawing Title
Proposed Elevations

Drawing No P104 Rev B Scale @ 1:100



KOTAK