



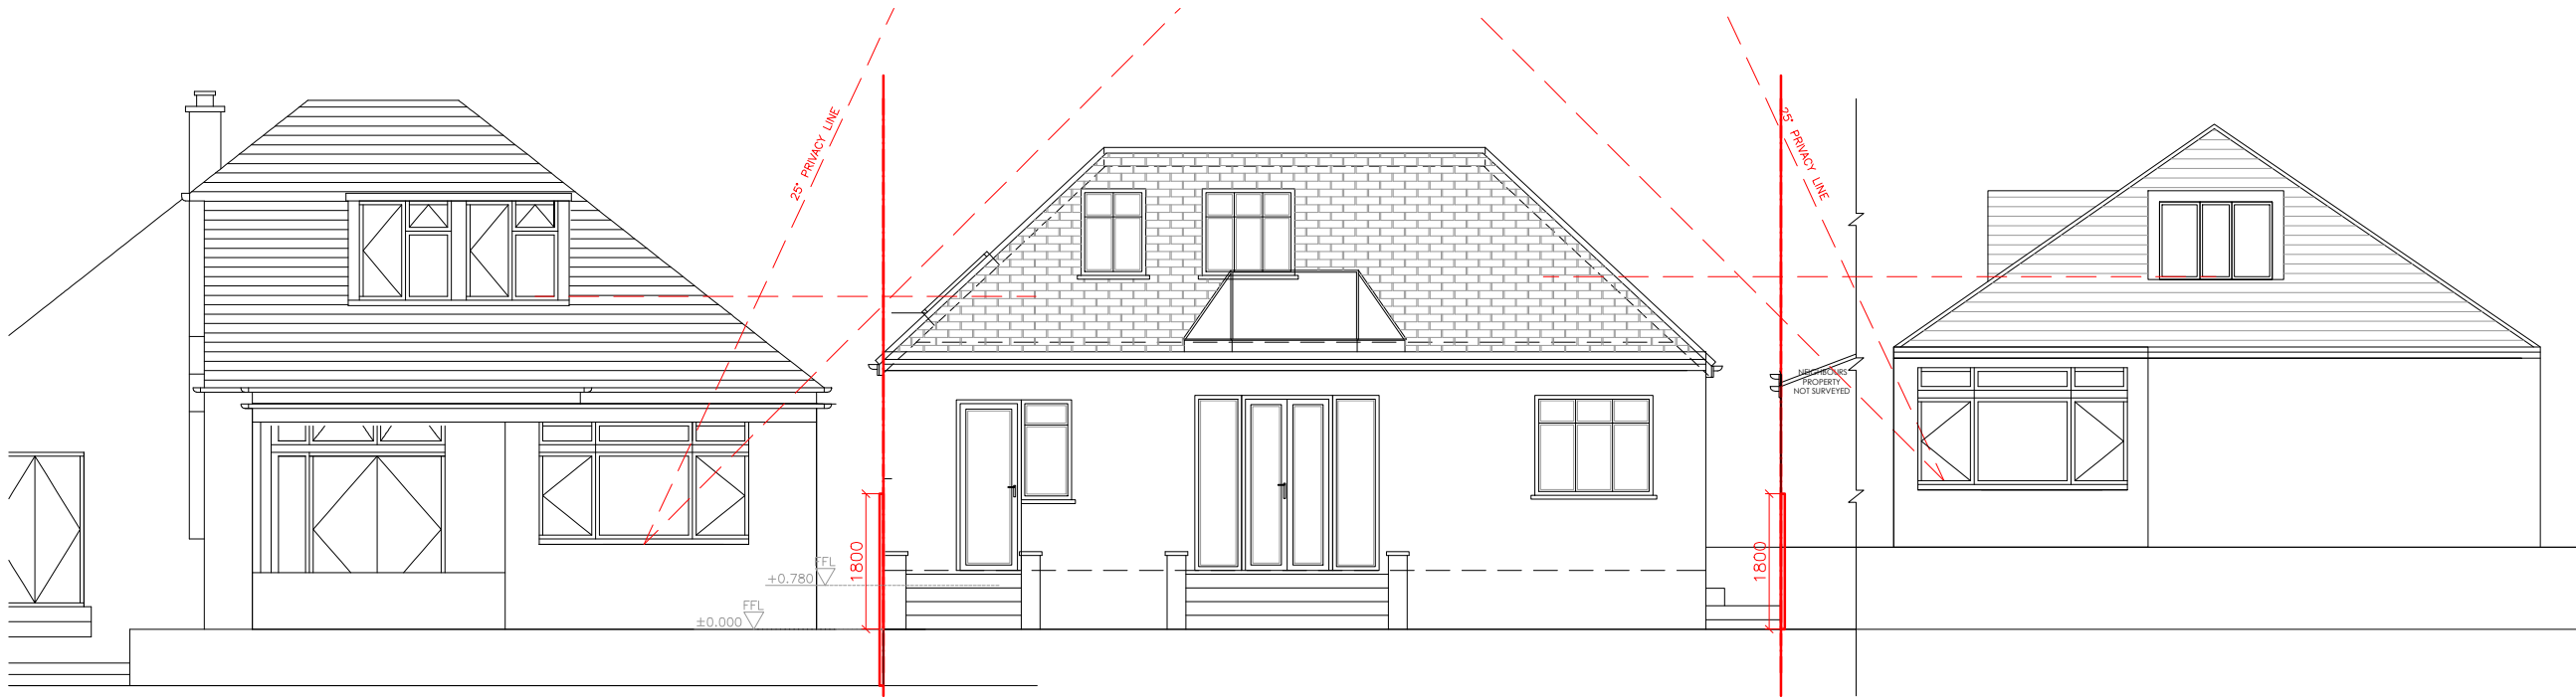

01 PRE-APPROVED REAR ELEVATION
Scale 1:100

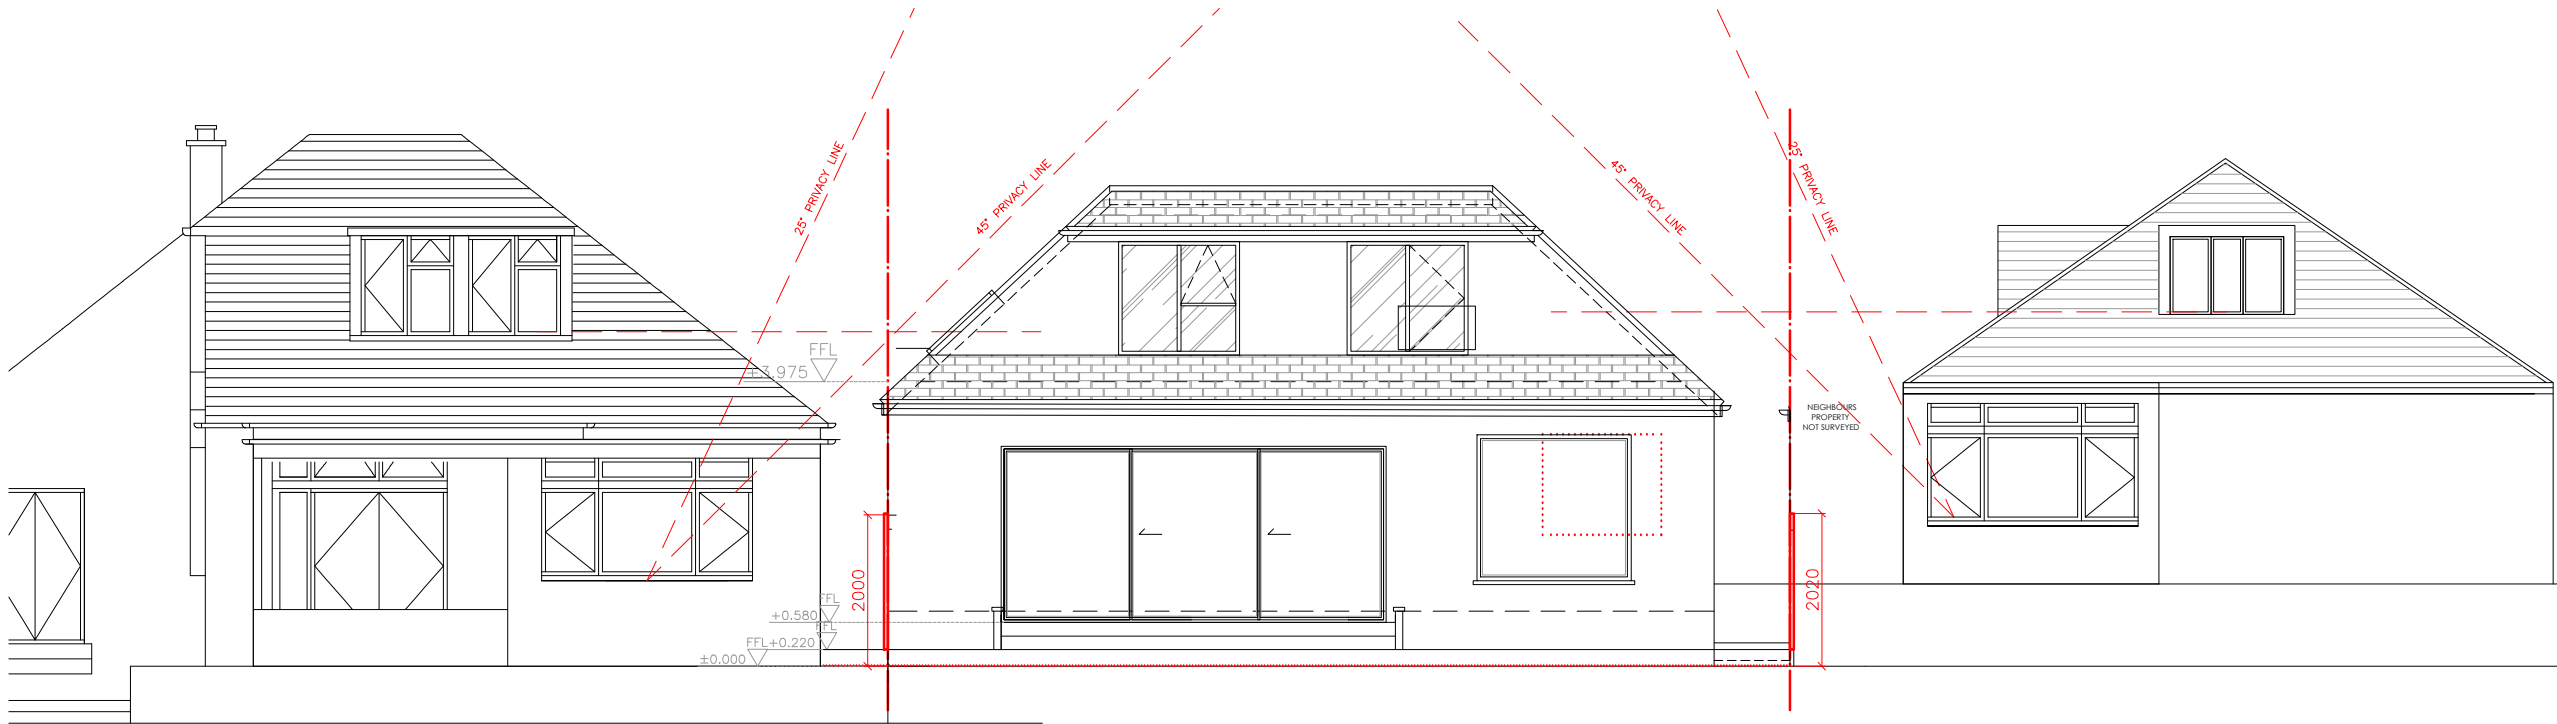

02 PROPOSED REAR ELEVATION
Scale 1:100

- First Issue 28.04.2024

PLANNING

Client
Mr & Mrs Bansal

Job No - Project
R067 - 4 Hillside Crescent
HA6 1RW

Drawing Title
Pre Approved & Proposed Drawings

Drawing No VRC03	Rev -	Scale @ 1:100
----------------------------	-----------------	-------------------------



KOTAK