



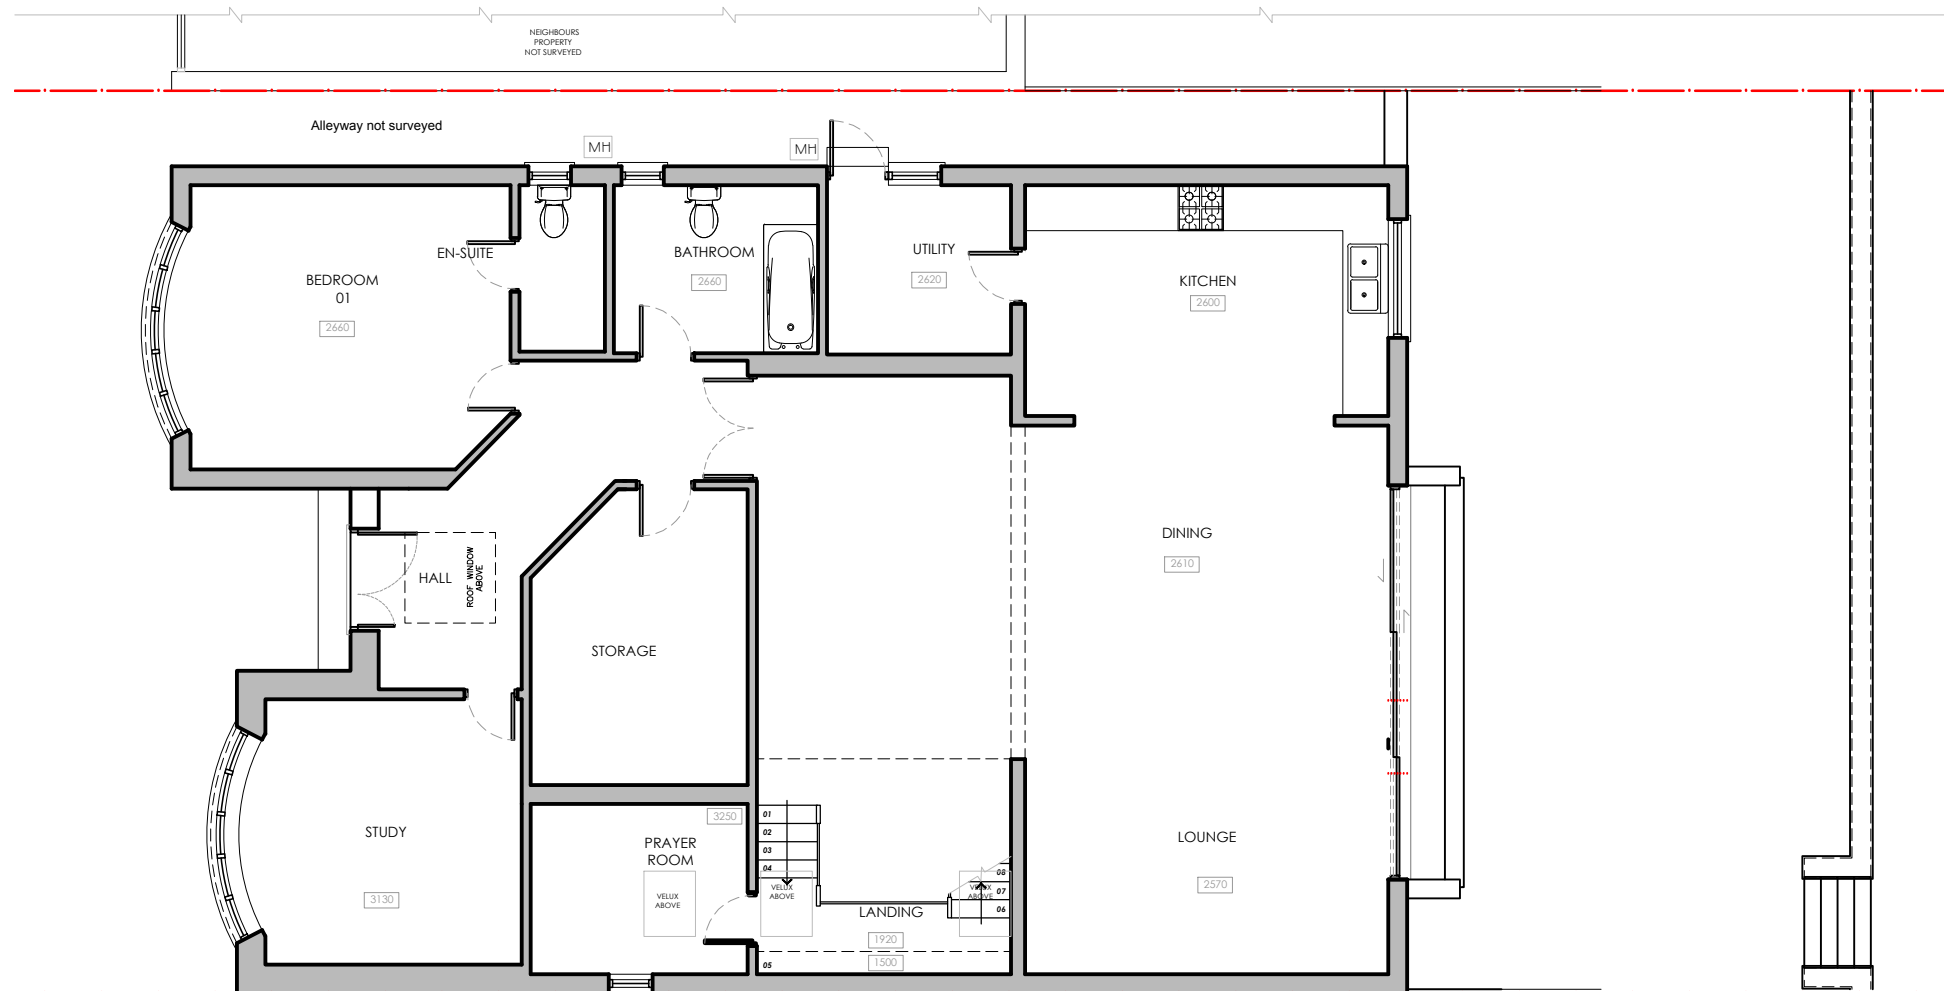

01 GROUND FLOOR PLAN

Scale 1:100

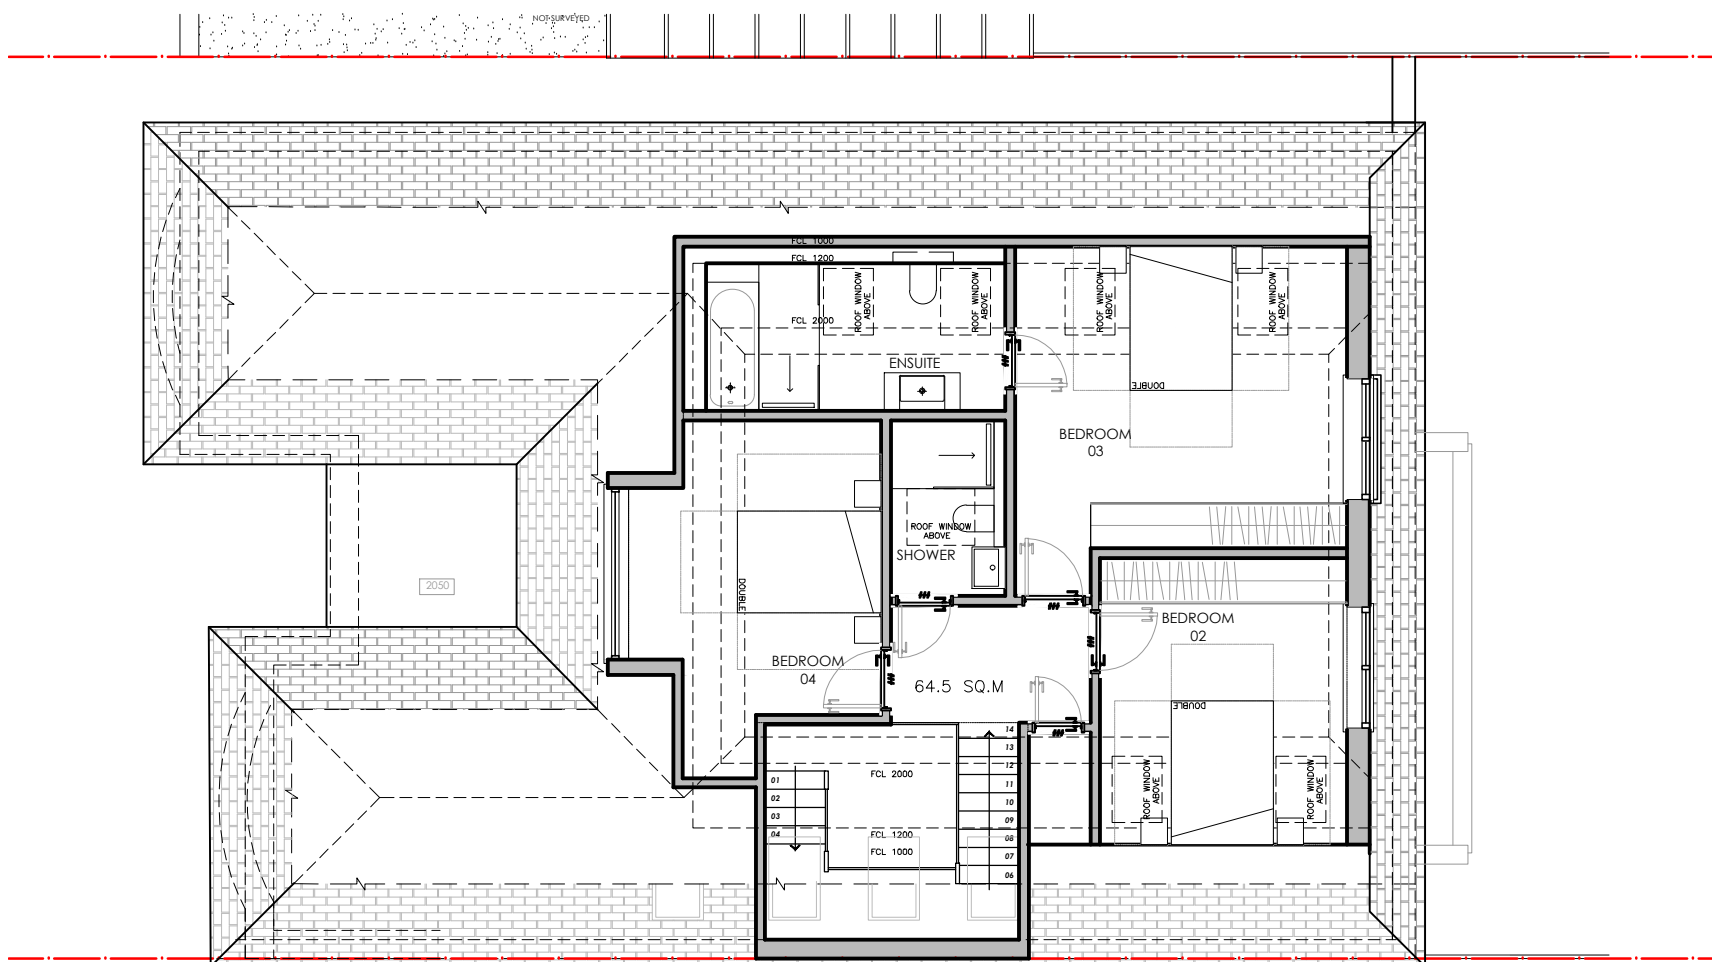

02 ROOF PLAN

Scale 1:100



Do not scale off this drawing. All dimensions to be verified on-site prior to construction and any discrepancies to be reported.
All dimensions in millimeters unless stated

Notes

- First Issue 24.09.22

INFORMATION

Client
Mr & Mrs Bansal

Job No - Project
R067 -4 Hillside Crescent
HA6 1RW

Drawing Title
EXISTING Plans

Drawing No P102 **Rev** D **Scale @ A3** 1:100

KOTAK

A:10 Pelican Drive Harrow HA2 0FF W: www.kotakdesign.co.uk
P:+44(0)20 817 66 111 E:info@kotakdesign.co.uk
© Copyright Kotak Design. Do not reproduce