




01 FRONT ELEVATION

Scale 1:100

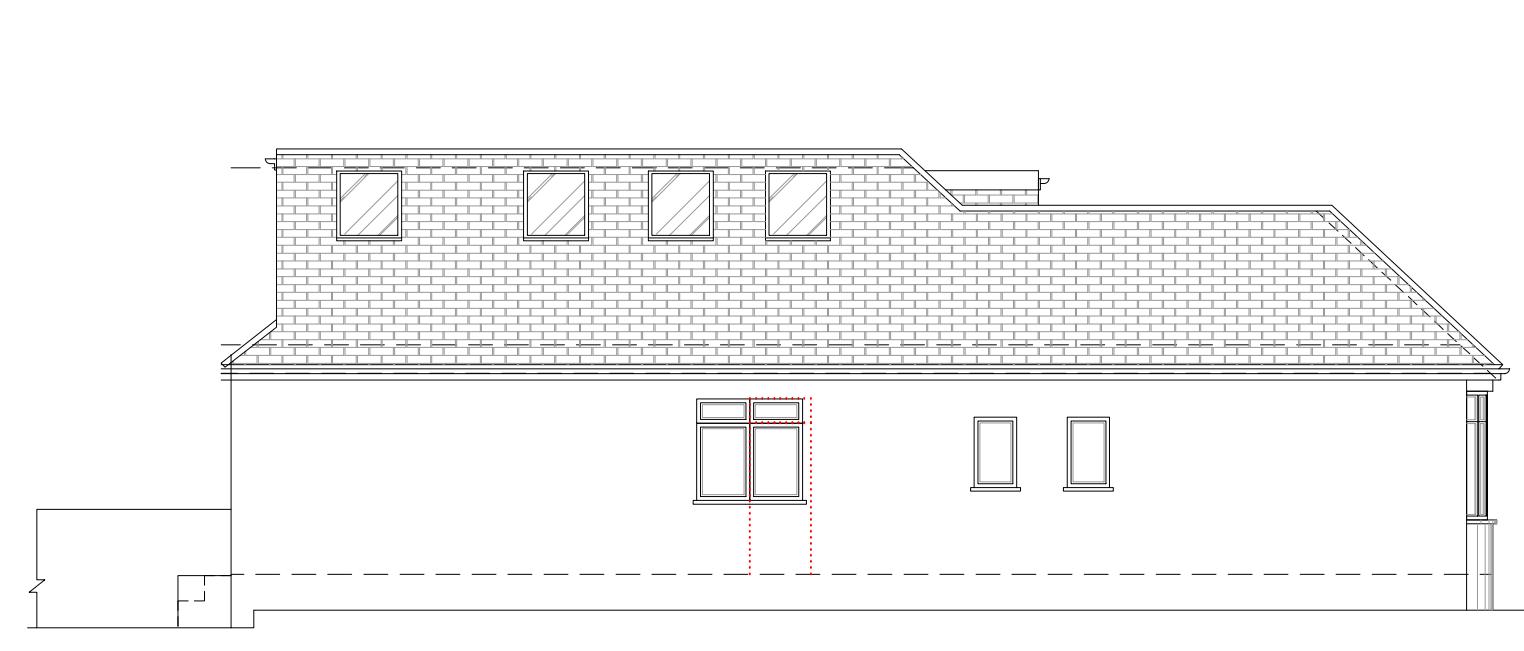

02 SIDE ELEVATION (NORTH)

Scale 1:100



04 SIDE ELEVATION (SOUTH)

Scale 1:100



03 REAR ELEVATION

Scale 1:100

First Issue	24.09.22
INFORMATION	
Client	Mr & Mrs Bansal
Job No - Project	R067 - 4 Hillside Crescent HA6 1RW
Drawing Title	EXISTING Elevations
Drawing No	P104
Rev	C
Scale @	1:100

0 1 2 3 4 5 M

KOTAK