


Do not scale off this drawing. All dimensions to be verified on-site prior to construction and any discrepancies to be reported.
All dimensions in millimeters unless stated

Notes




01 FRONT ELEVATION

Scale 1:100

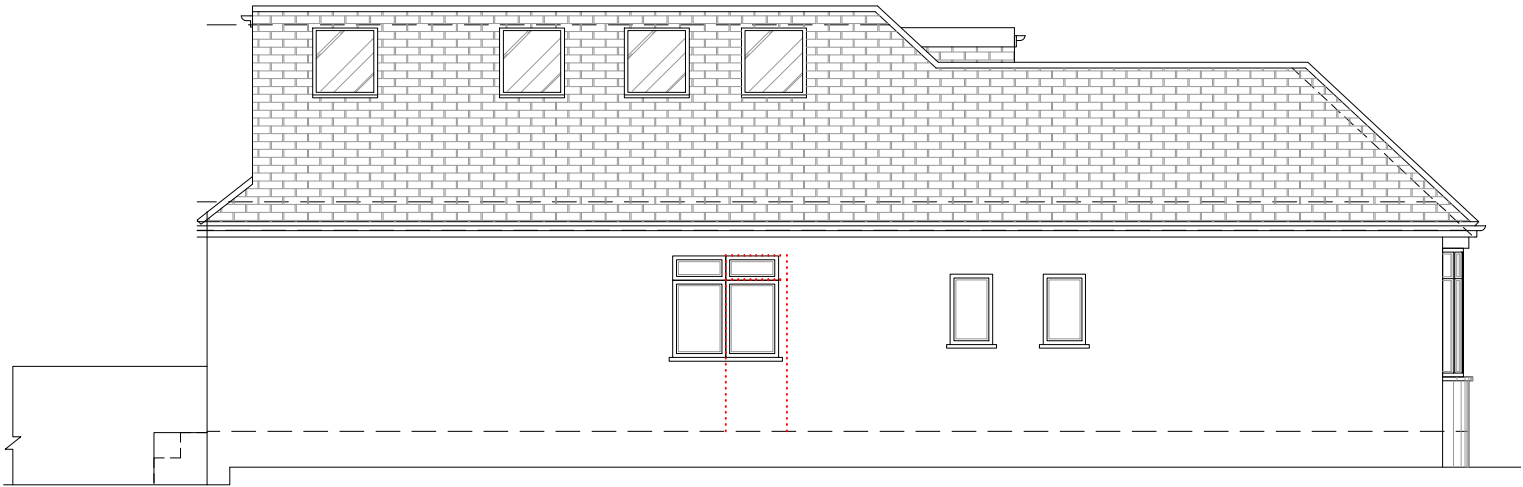


02 SIDE ELEVATION (NORTH)

Scale 1:100

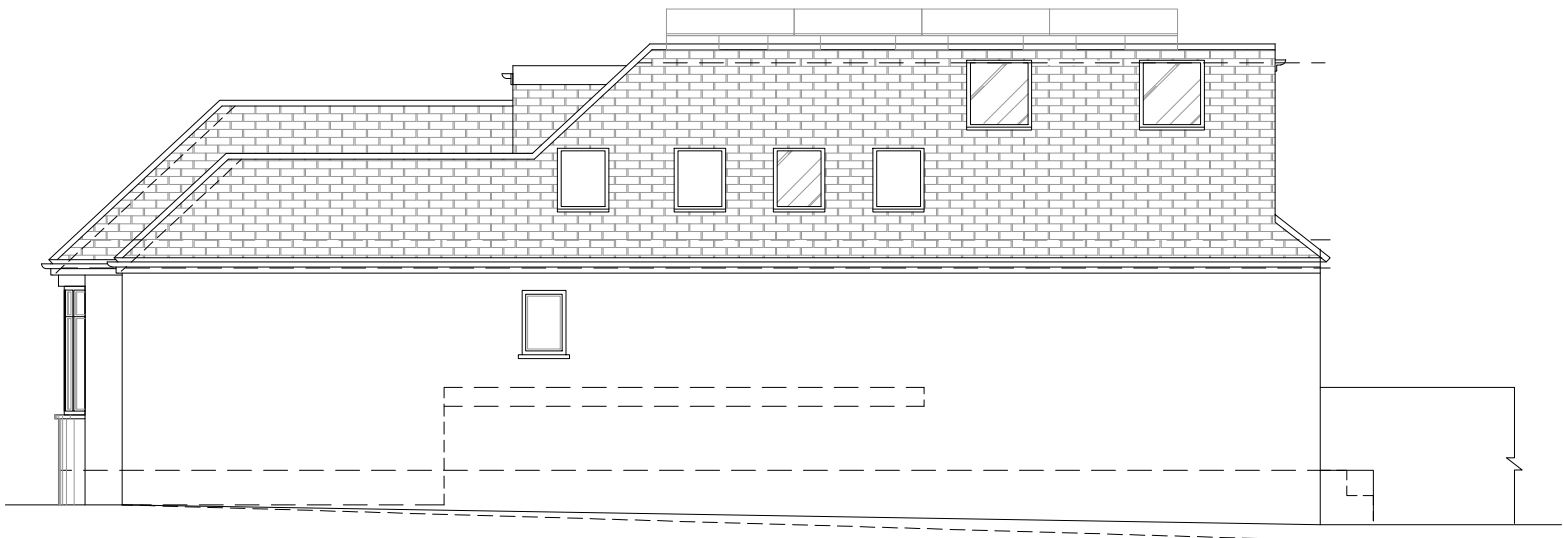

04 SIDE ELEVATION (SOUTH)

Scale 1:100

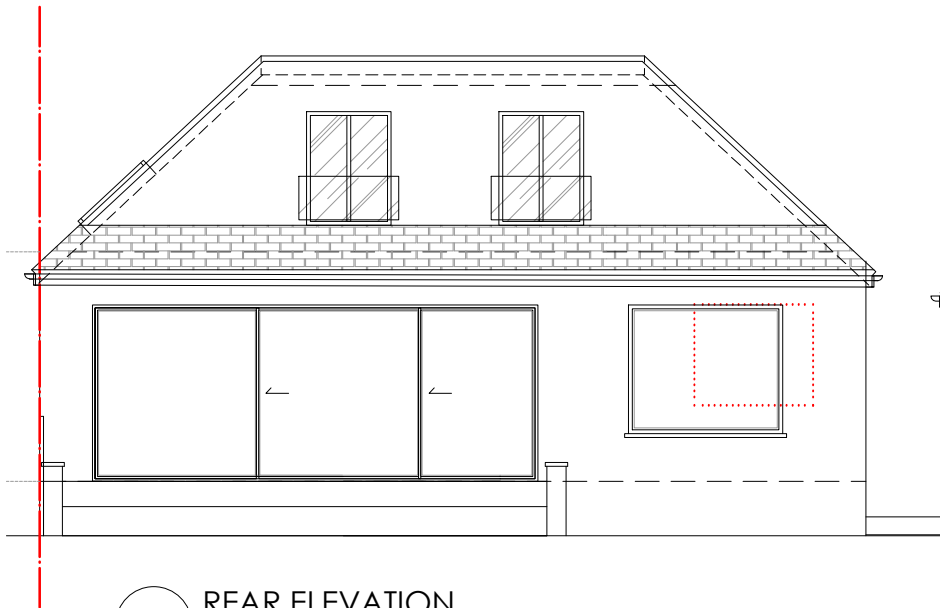

03 REAR ELEVATION

Scale 1:100

First Issue 24.09.22

INFORMATION

Client
Mr & Mrs Bansal

Job No - Project
R067 - 4 Hillside Crescent
HA6 1RW

Drawing Title
EXISTING Elevations

Drawing No
P104

Rev
D

Scale @
1:100



KOTAK