




01 FRONT ELEVATION


Scale 1:100

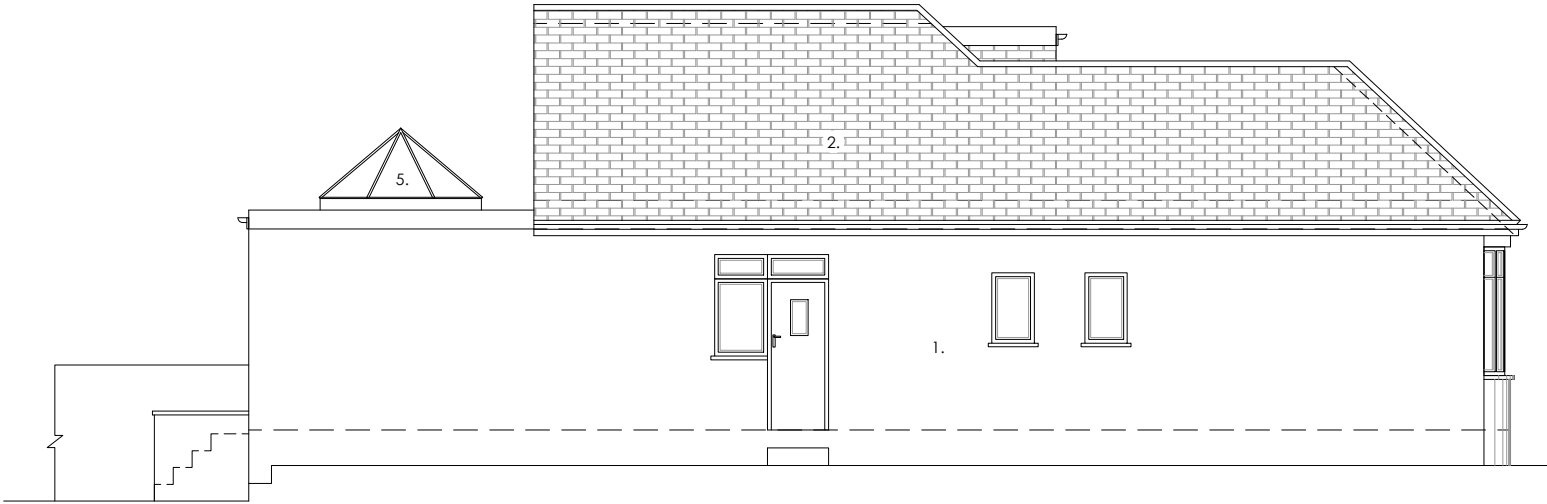

02 SIDE ELEVATION (NORTH)

Scale 1:100

- 1. WHITE RENDER FINISH
- 2. RED FLAT ROOF TILES
- 3. WHITE DOUBLE GLAZED WINDOWS
- 4. ENTRANCE DOOR
- 5. EXISTING ROOF LANTERN
- 6. EXISTING ROOF WINDOW

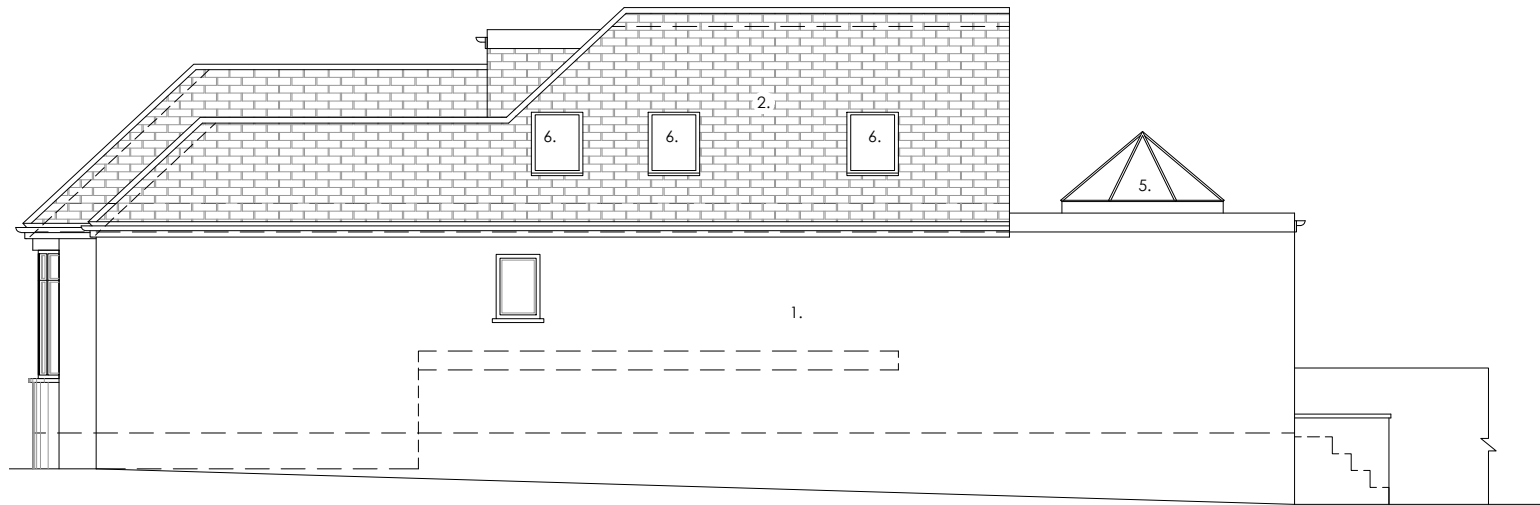

03 SIDE ELEVATION (SOUTH)

Scale 1:100



04 REAR ELEVATION

Scale 1:100

First Issue 14.02.22

PLANNING

Client
Mr & Mrs Bansal

Job No - Project
R067 -4 Hillside Crescent
HA6 1RW

Drawing Title
PRE Existing Elevations

Drawing No E105 Rev - Scale @ A3 1:100



KOTAK