


Do not scale off this drawing. All dimensions to be verified on-site prior to construction and any discrepancies to be reported.
All dimensions in millimeters unless stated

Notes




03 REAR ELEVATION

Scale 1:100

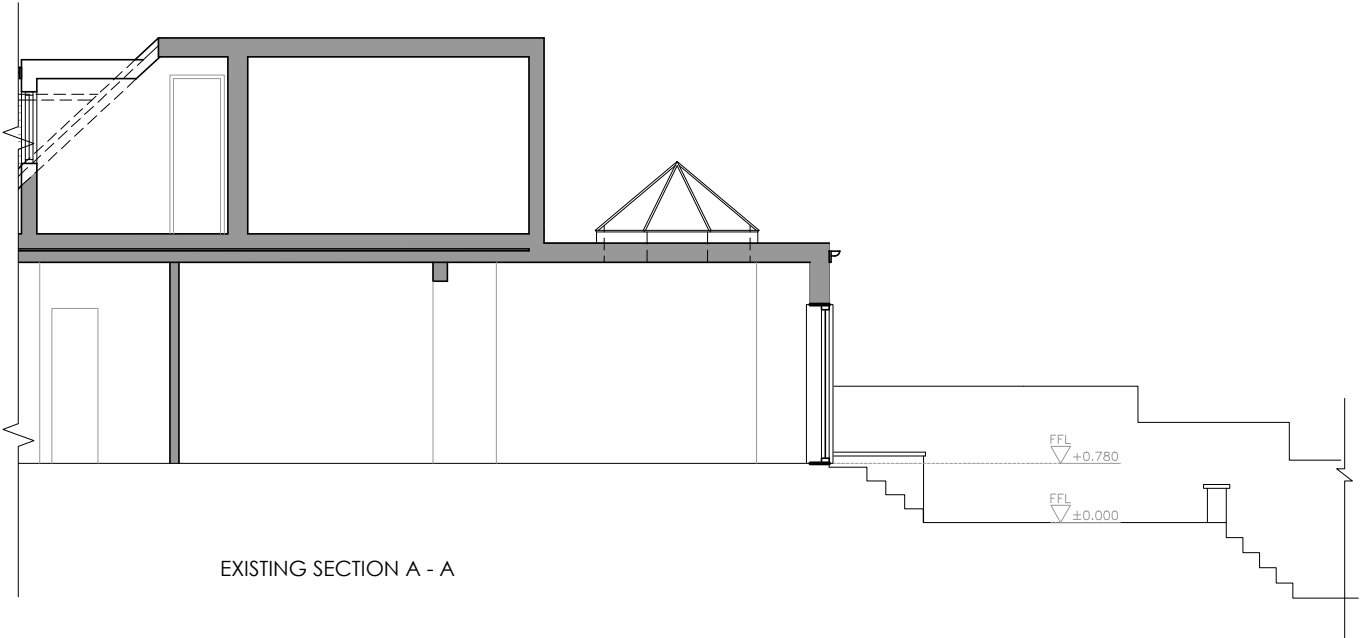

02 SECTION

Scale 1:100

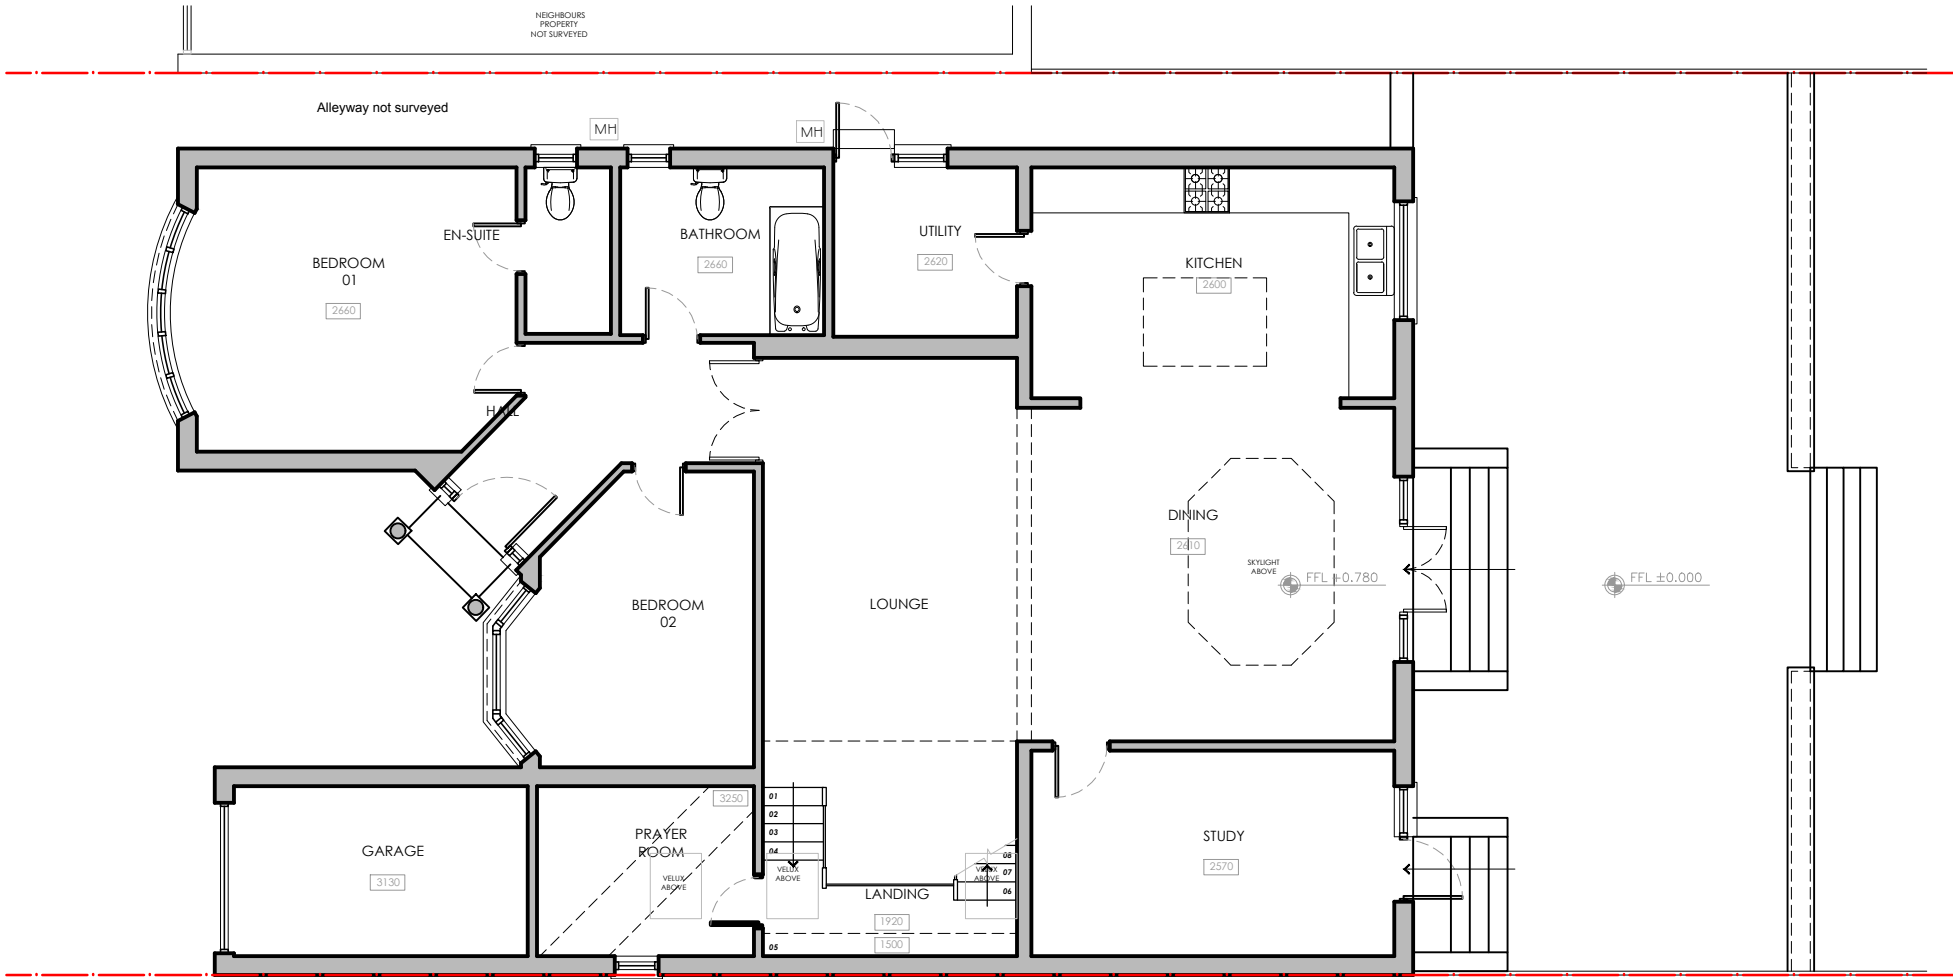

03 GROUND FLOOR LAYOUT

Scale 1:100

- First Issue 28.04.2024

PLANNING

Client
Mr & Mrs Bansal

Job No - Project
R067 - 4 Hillside Crescent
HA6 1RW

Drawing Title
Pre-Approved Drawings

Drawing No VRC01 Rev - Scale @ 1:100



KOTAK

A:10 Pelican Drive Harrow HA2 0FF W: www.kotakdesign.co.uk
P: +44(0)20 817 66 111 E: info@kotakdesign.co.uk
© Copyright Kotak Design. Do not reproduce