





01 REAR ELEVATION

Scale 1:100

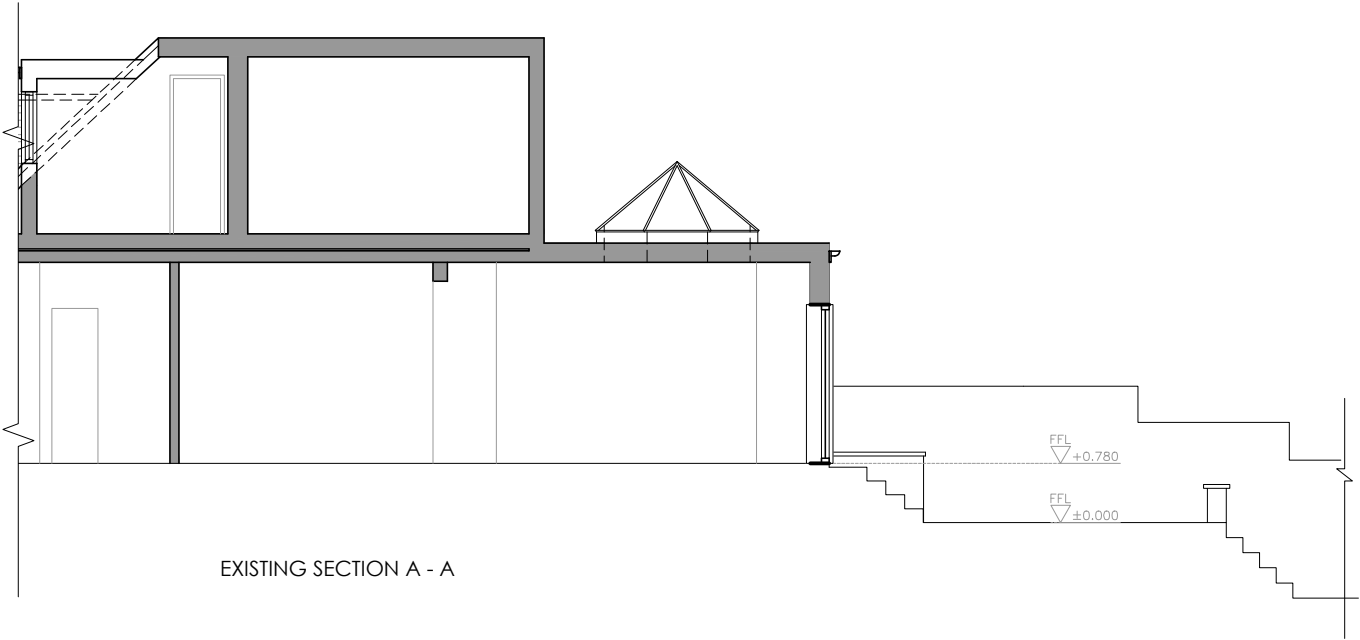

02 SECTION

Scale 1:100

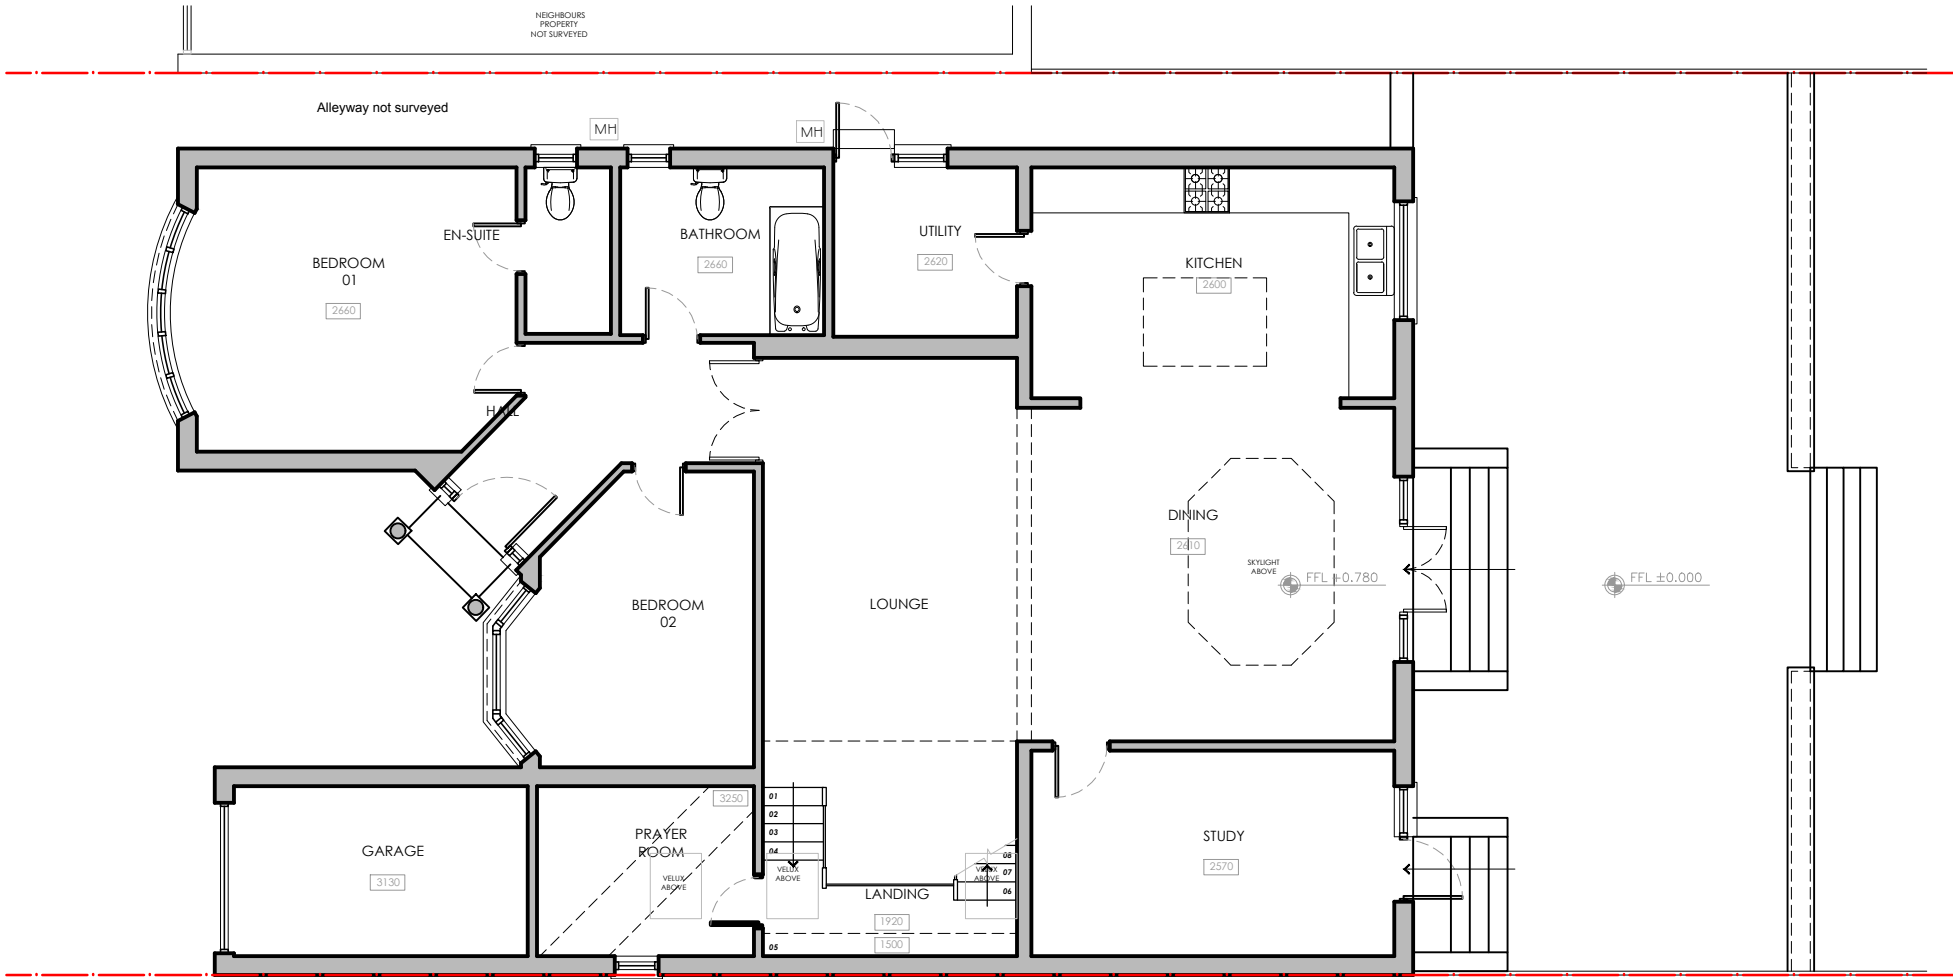

03 GROUND FLOOR LAYOUT

Scale 1:100



PLANNING

First Issue 28.04.2024

Client
Mr & Mrs Bansal

Job No - Project
R067 - 4 Hillside Crescent
HA6 1RW

Drawing Title
Pre-Existing Drawings

Drawing No VRC01 Rev - Scale @ 1:100