



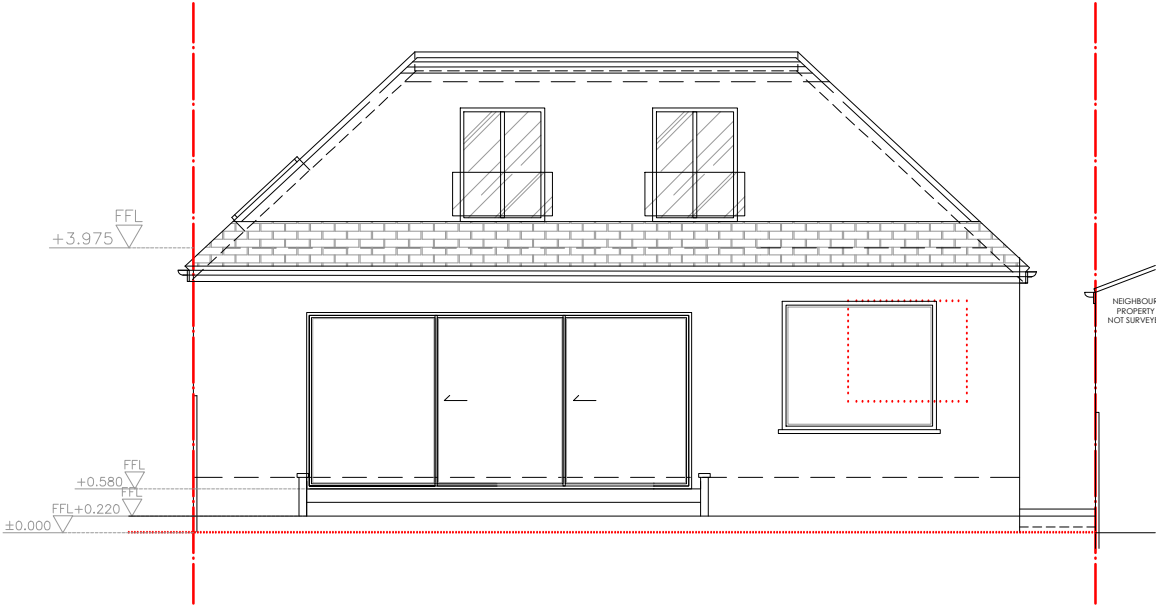


01 REAR ELEVATION

Scale 1:100

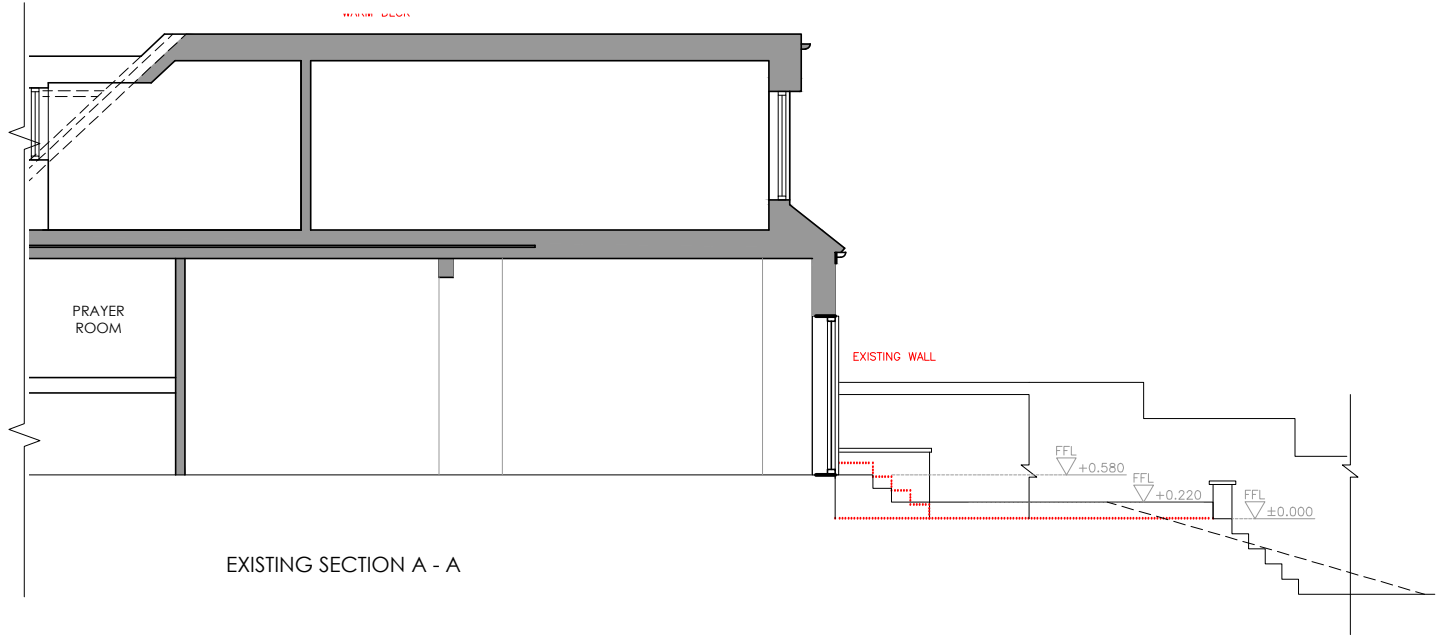

02 SECTION

Scale 1:100

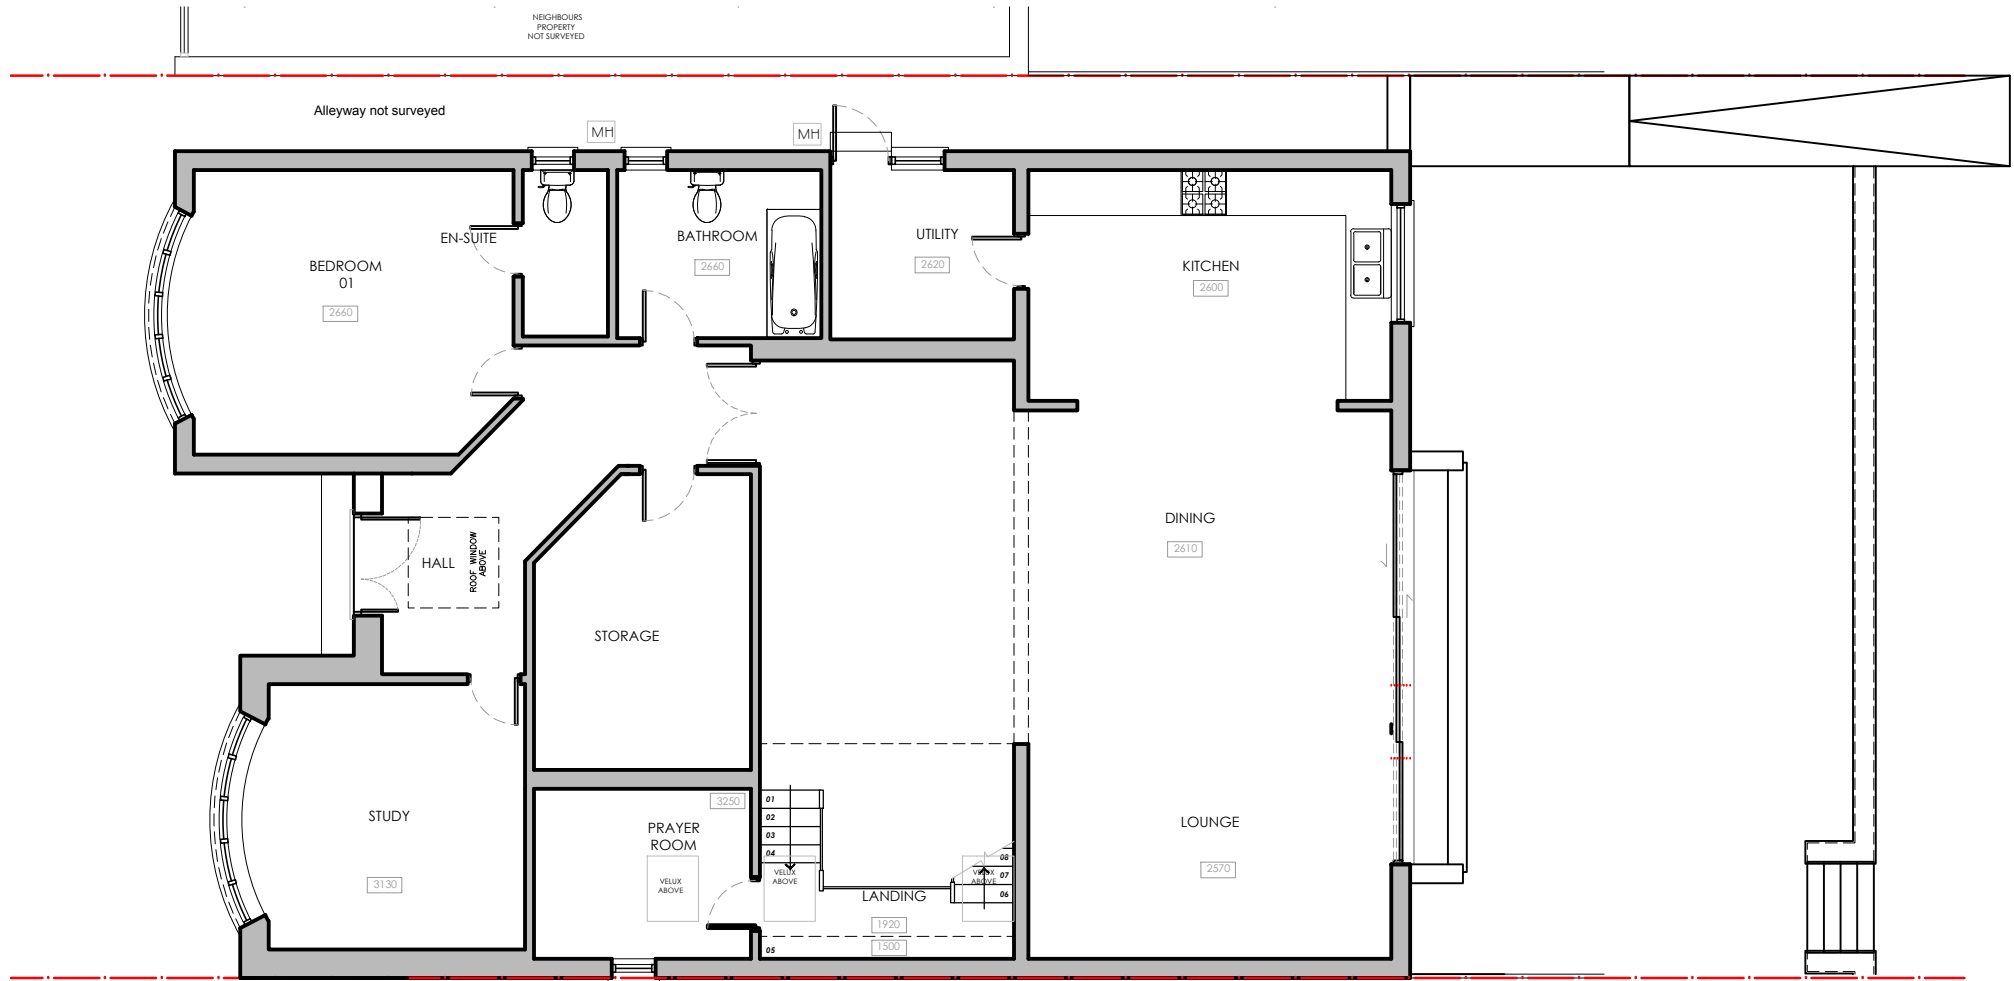

03 GROUND FLOOR LAYOUT

Scale 1:100

