



Do not scale off this drawing. All dimensions to be verified on-site prior to construction and any discrepancies to be reported.
All dimensions in millimeters unless stated

Notes

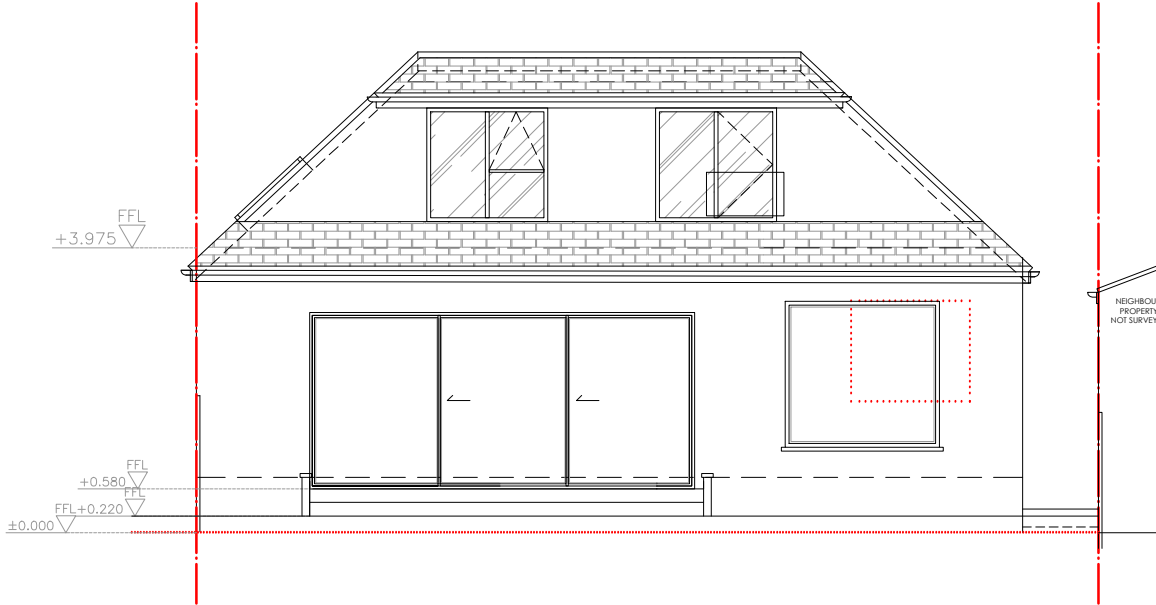


01 REAR ELEVATION

Scale 1:100

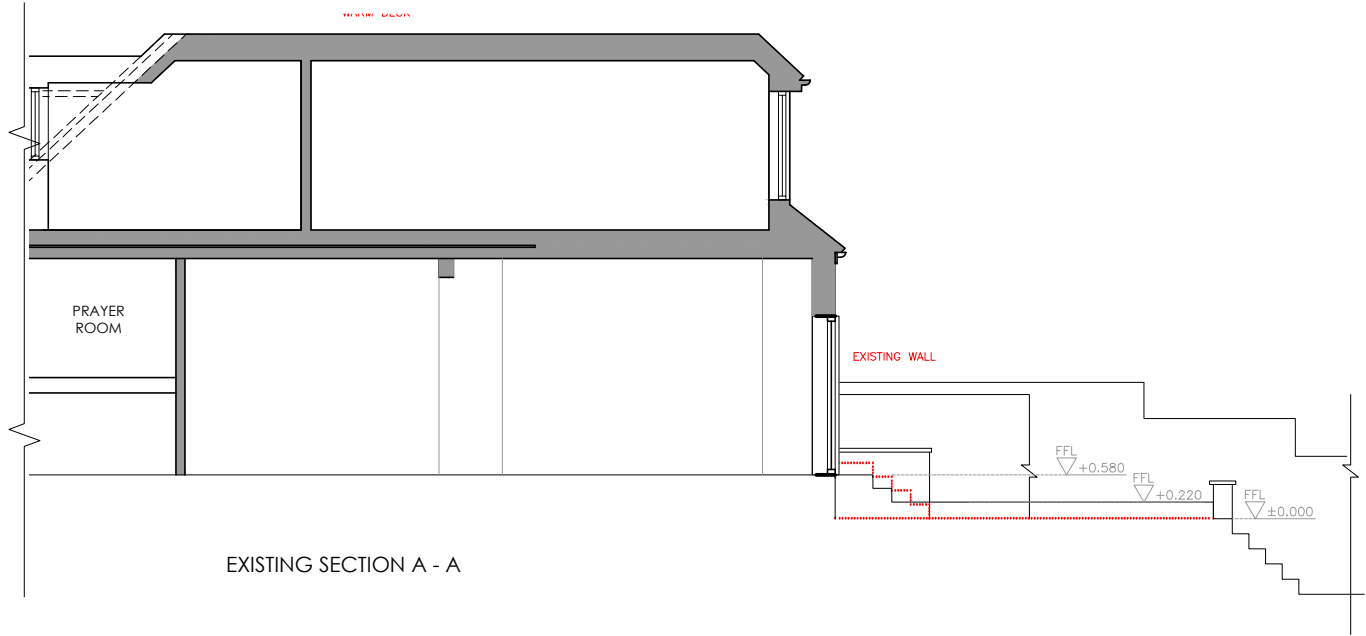

02 SECTION

Scale 1:100

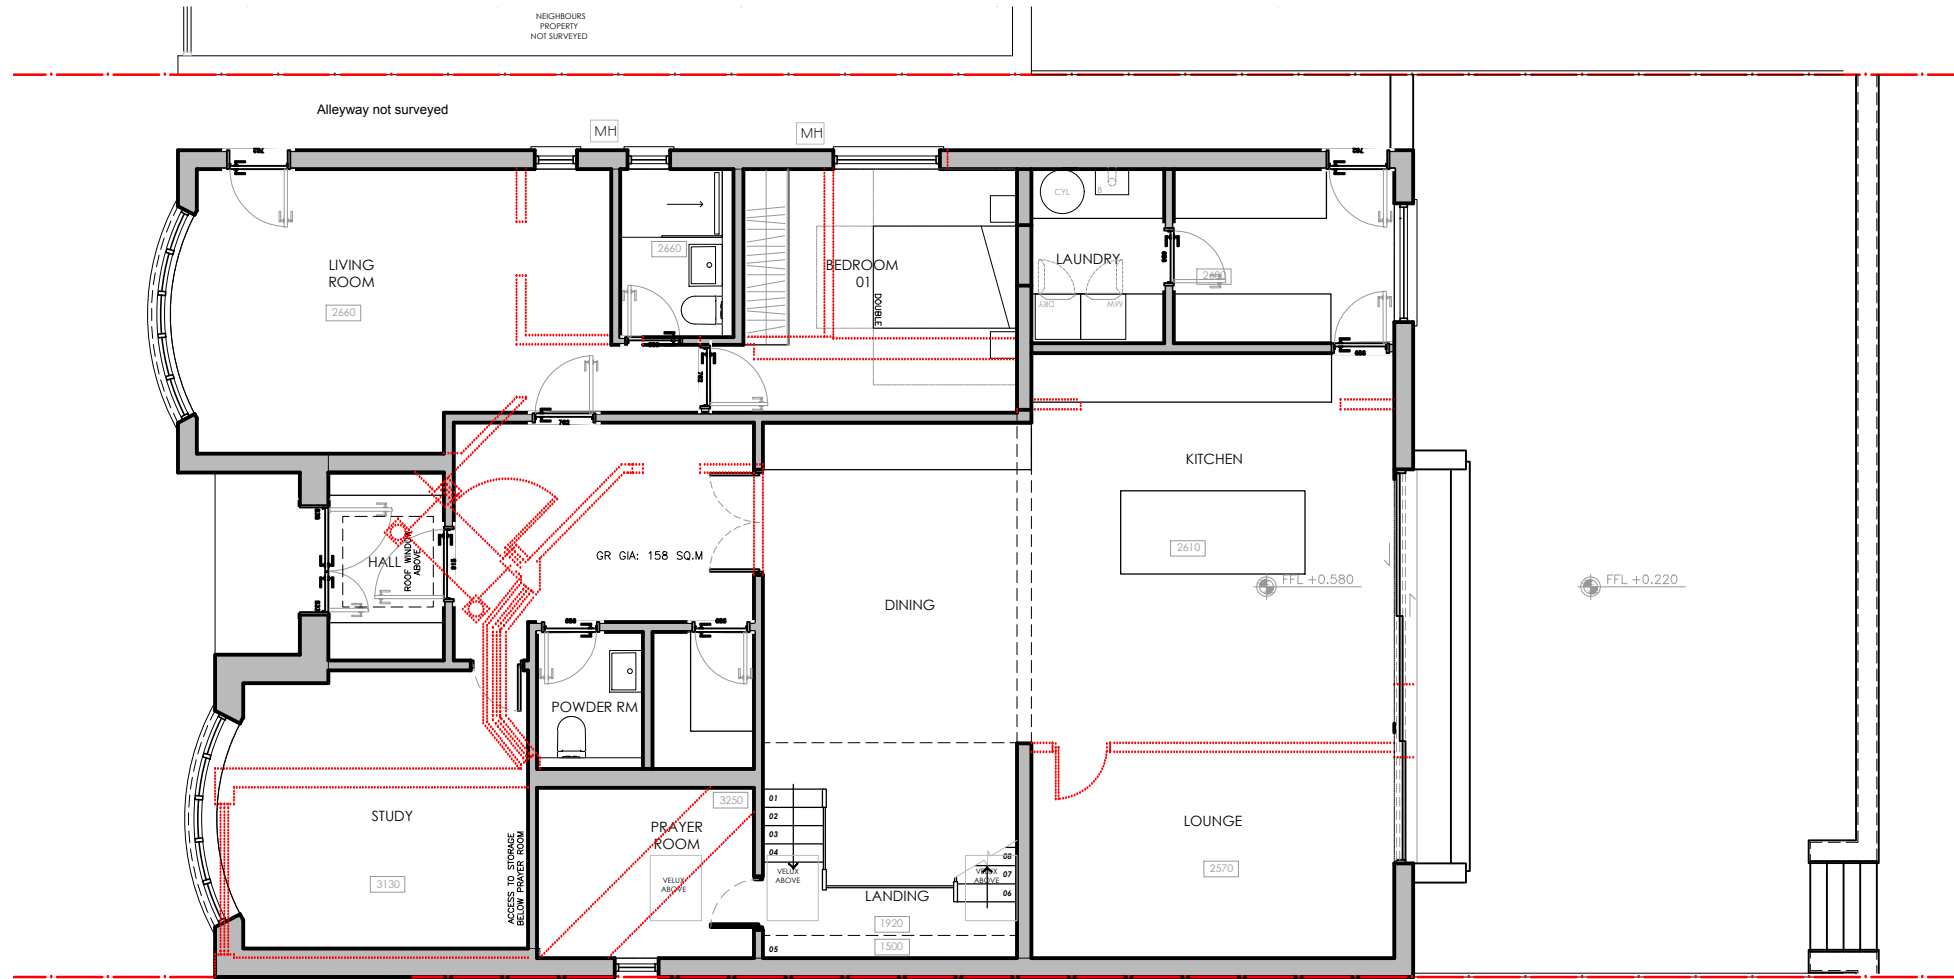

03 GROUND FLOOR LAYOUT

Scale 1:100



- First Issue 28.04.2024

PLANNING

Client
Mr & Mrs Bansal

Job No - Project
R067 - 4 Hillside Crescent
HA6 1RW

Drawing Title
Proposed Drawings

Drawing No	Rev	Scale @
VRC02	-	1:100