





01 FRONT ELEVATION

Scale 1:100

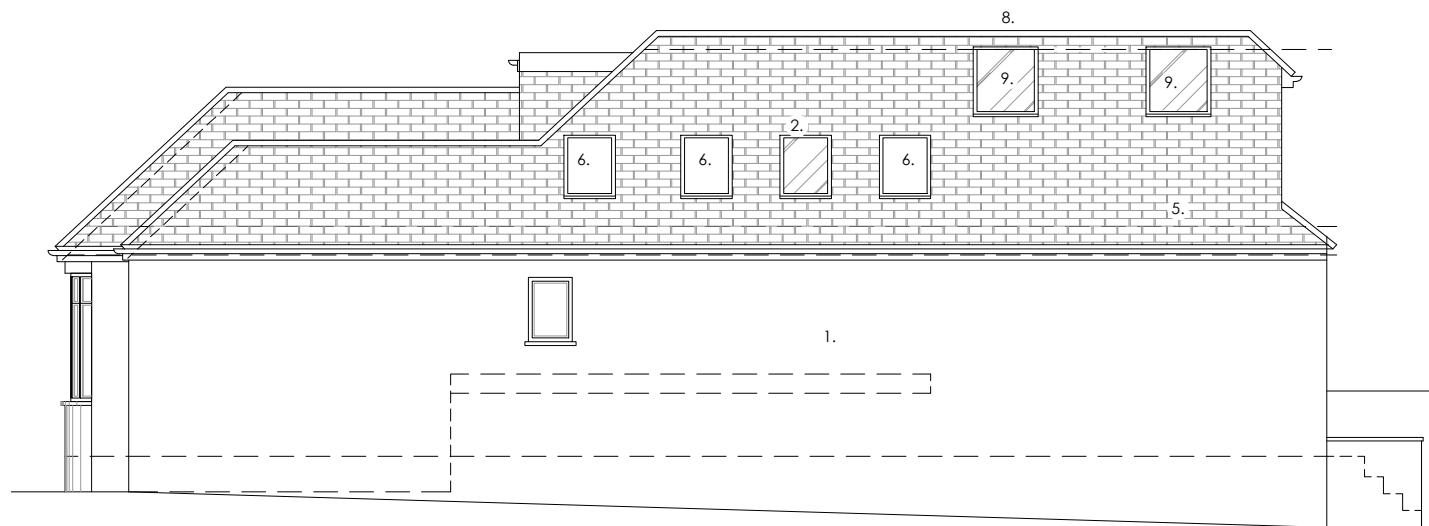


02 SIDE ELEVATION (SOUTH)

Scale 1:100

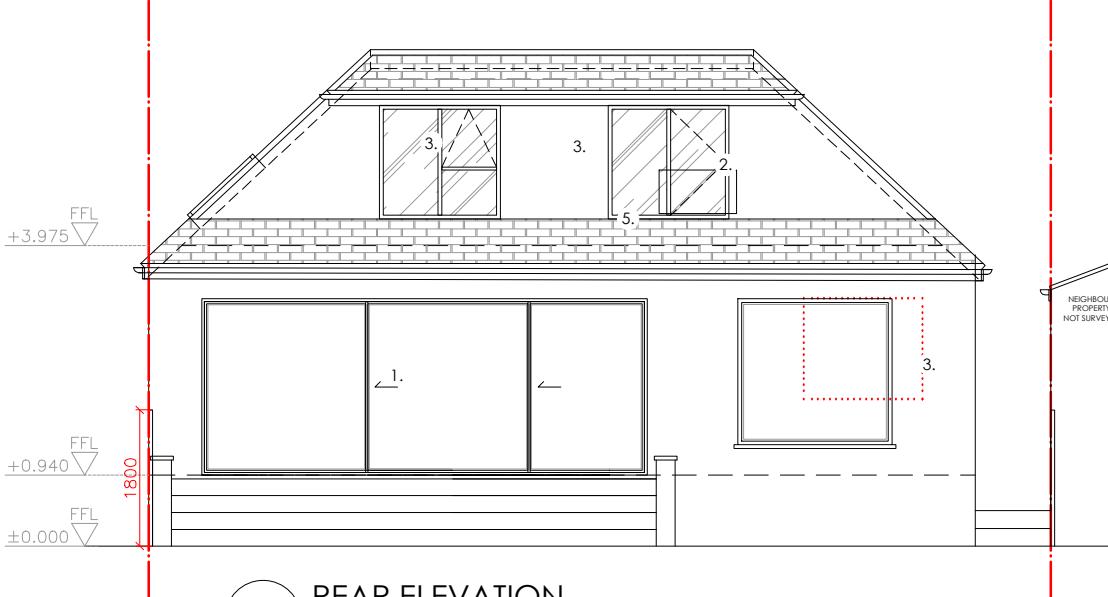

03 REAR ELEVATION

Scale 1:100

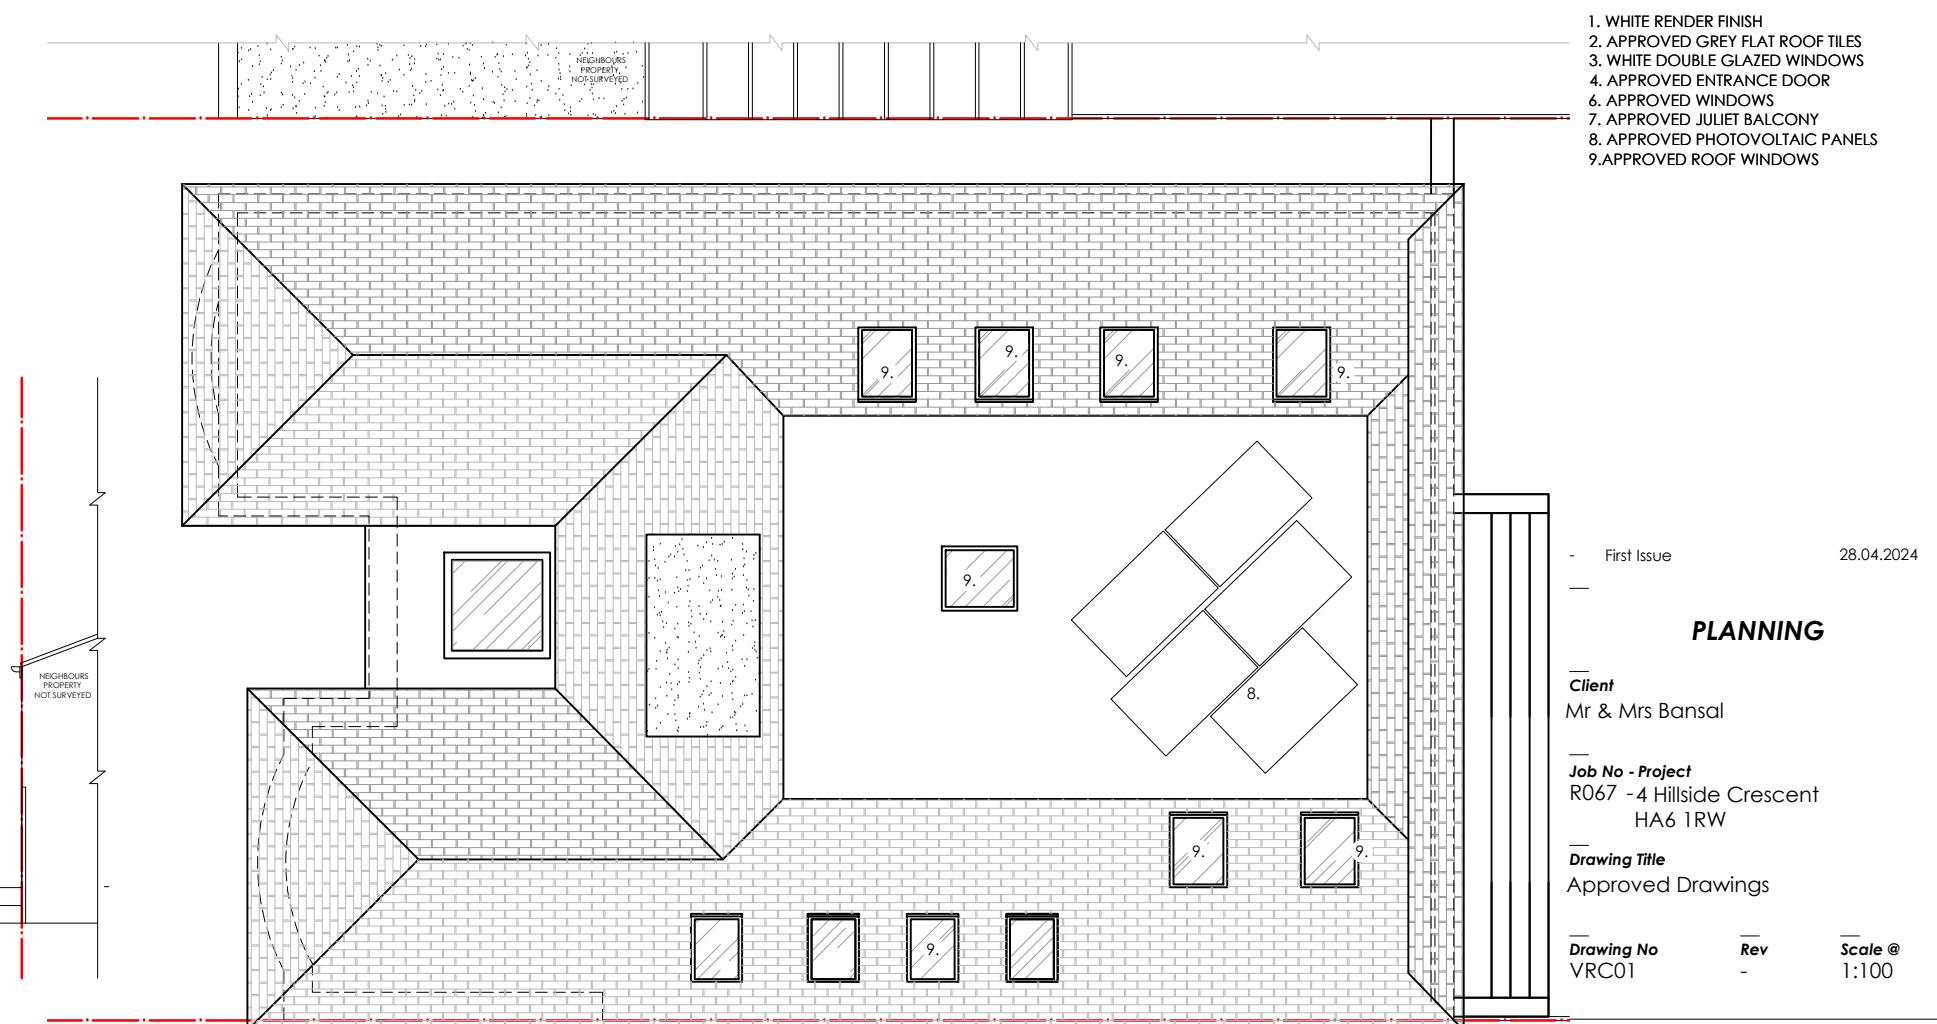

03 ROOF PLAN

Scale 1:100

- 1. WHITE RENDER FINISH
- 2. APPROVED GREY FLAT ROOF TILES
- 3. WHITE DOUBLE GLAZED WINDOWS
- 4. APPROVED ENTRANCE DOOR
- 5. APPROVED WINDOWS
- 6. APPROVED JULIET BALCONY
- 7. APPROVED PHOTOVOLTAIC PANELS
- 8. APPROVED ROOF WINDOWS
- 9. APPROVED ROOF WINDOWS

First Issue 28.04.2024

PLANNING

Client
Mr & Mrs Bansal

Job No - Project
R067 - 4 Hillside Crescent
HA6 1RW

Drawing Title
Approved Drawings

Drawing No VRC01 Rev - Scale @ 1:100