



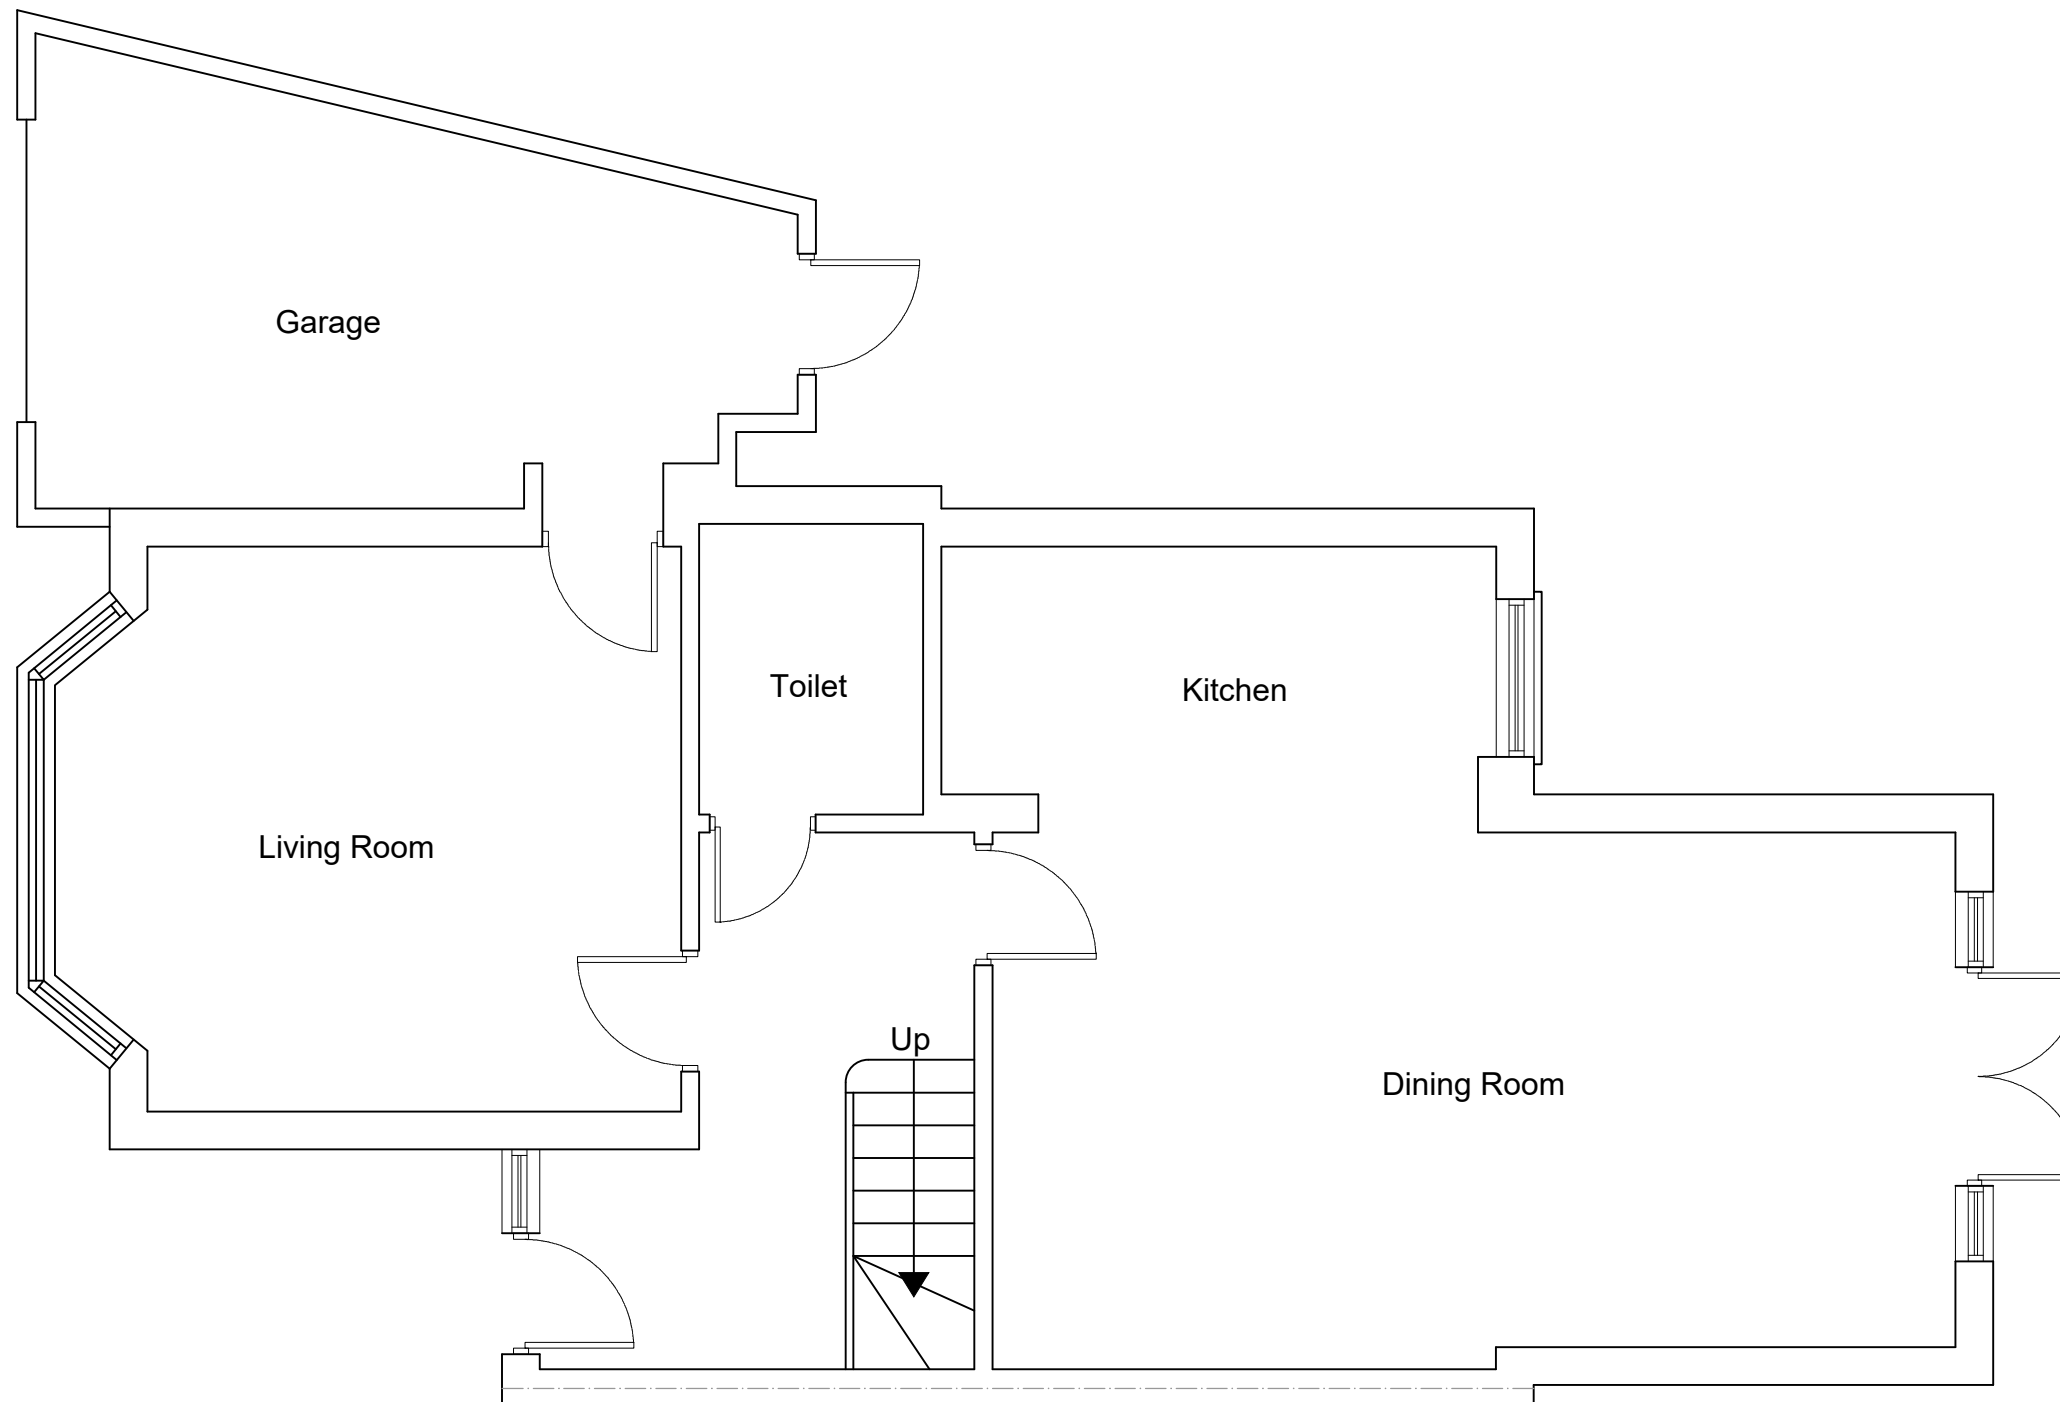

EXISTING GROUND FLOOR PLAN
SCALE 1:50

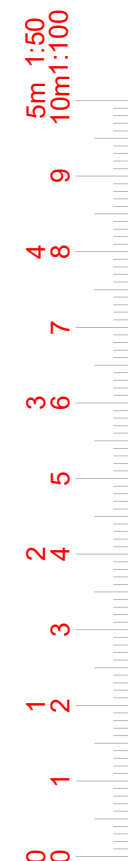

www.FastPlansUK.co.uk


Project: Loft Conversion with
Dormer to Rear.

Address:
1 FORE STREET HA5 2HX

Scale: 1:50 @ A3	Dwg. no: A01
Drawn by: O.B.S	Date Drawn: 19-DEC-2024

For Drawings Tel: 0208 154 5569

E-mail: plans@FastPlansUK.co.uk

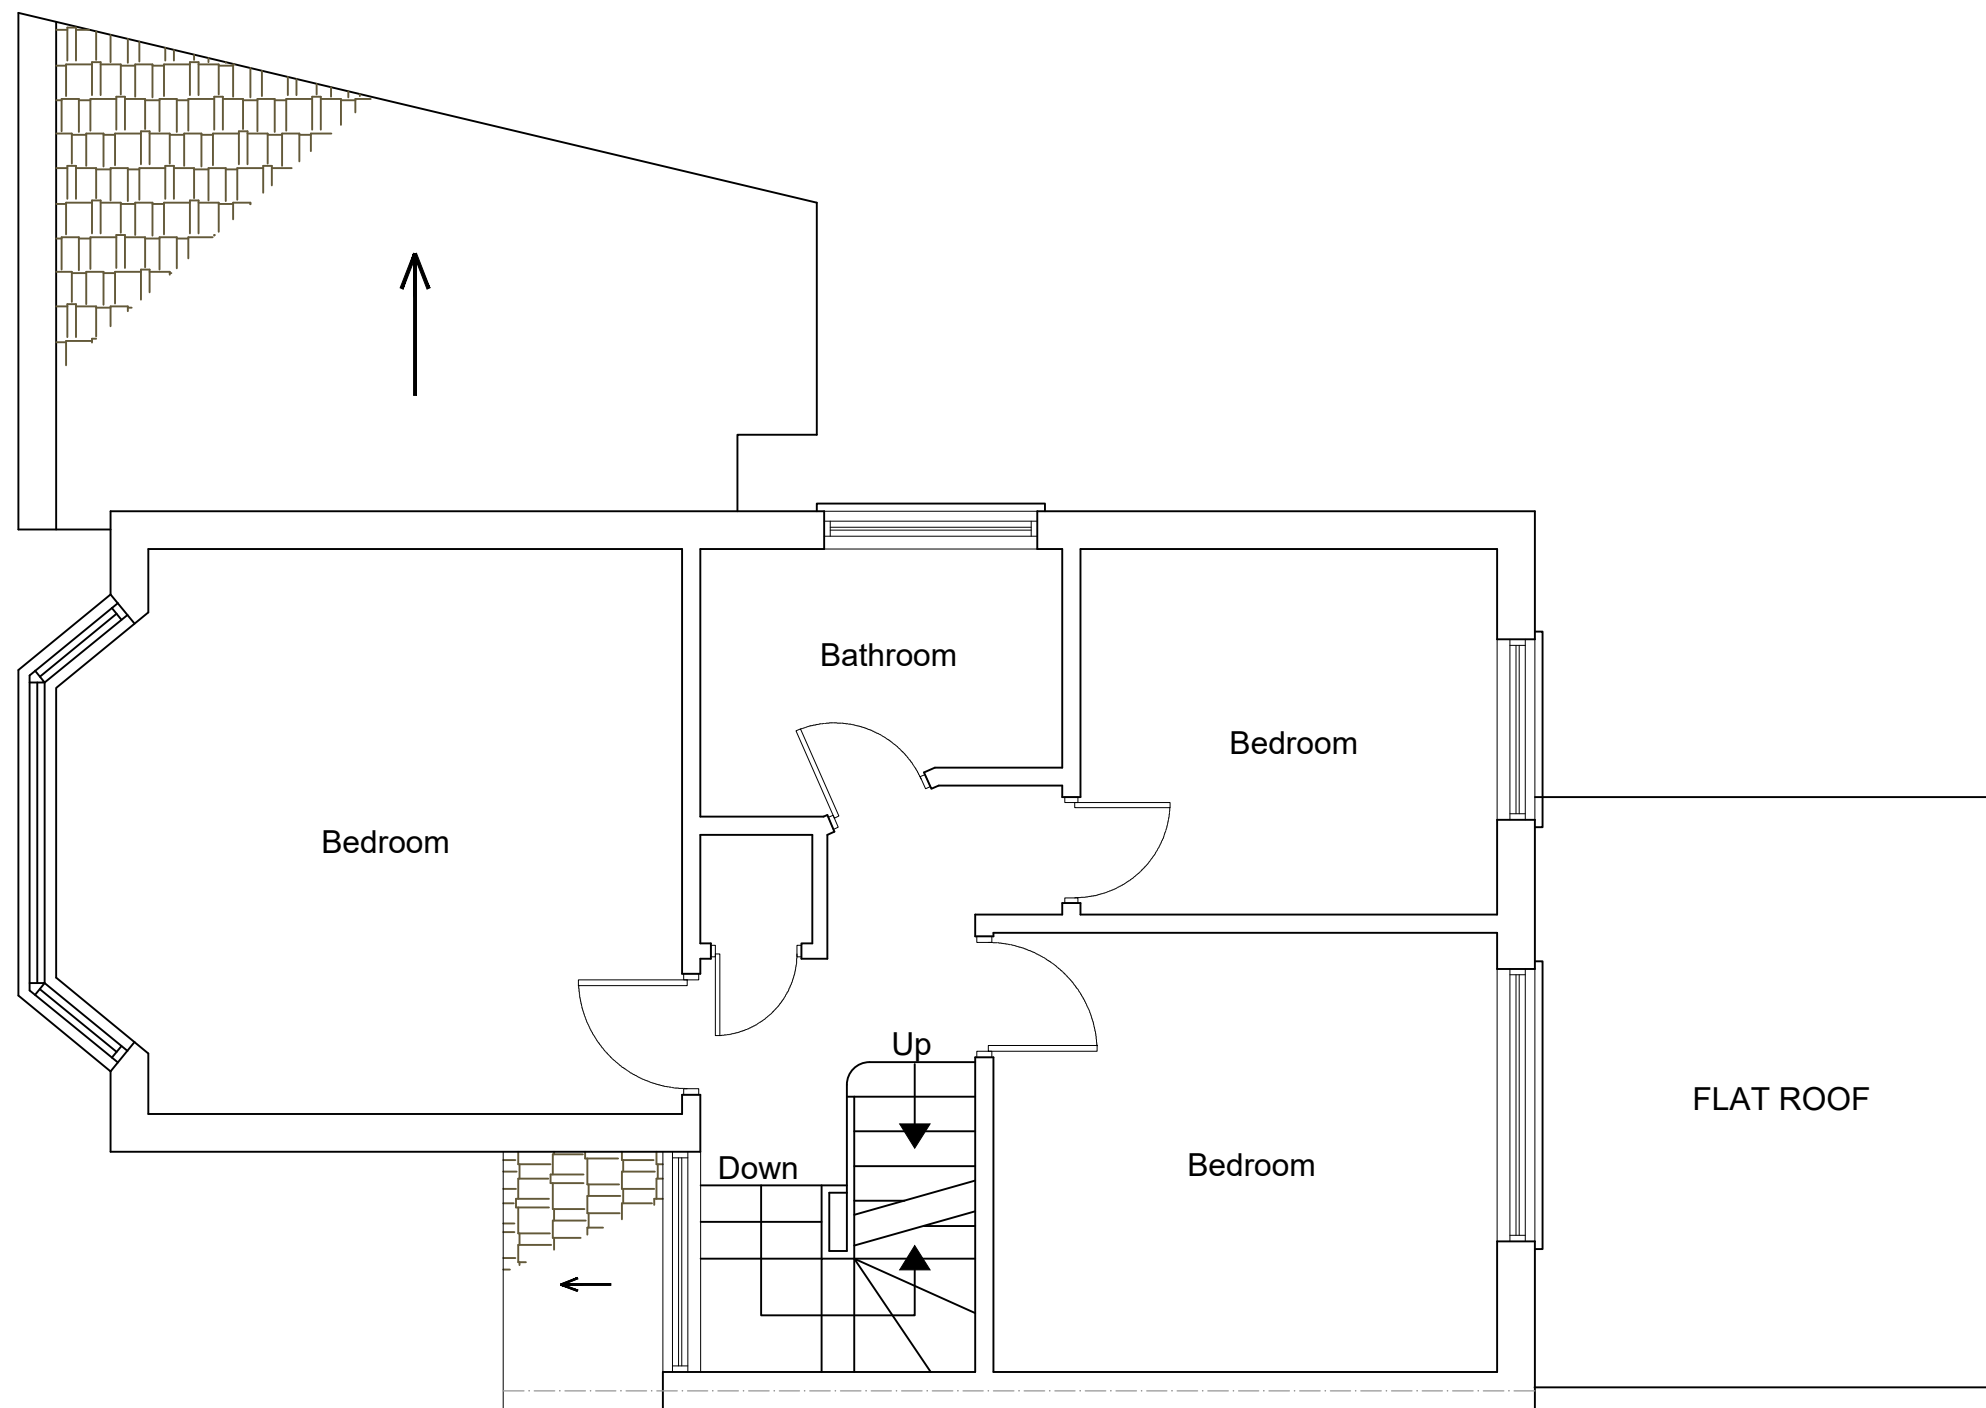

EXISTING FIRST FLOOR PLAN
SCALE 1:50



www.FastPlansUK.co.uk


Project: Loft Conversion with
Dormer to Rear.

Address:
1 FORE STREET HA5 2HX

Scale: 1:50 @ A3	Dwg. no: A02
Drawn by: O.B.S	Date Drawn: 19-DEC-2024

For Drawings Tel: 0208 154 5569

E-mail: plans@FastPlansUK.co.uk

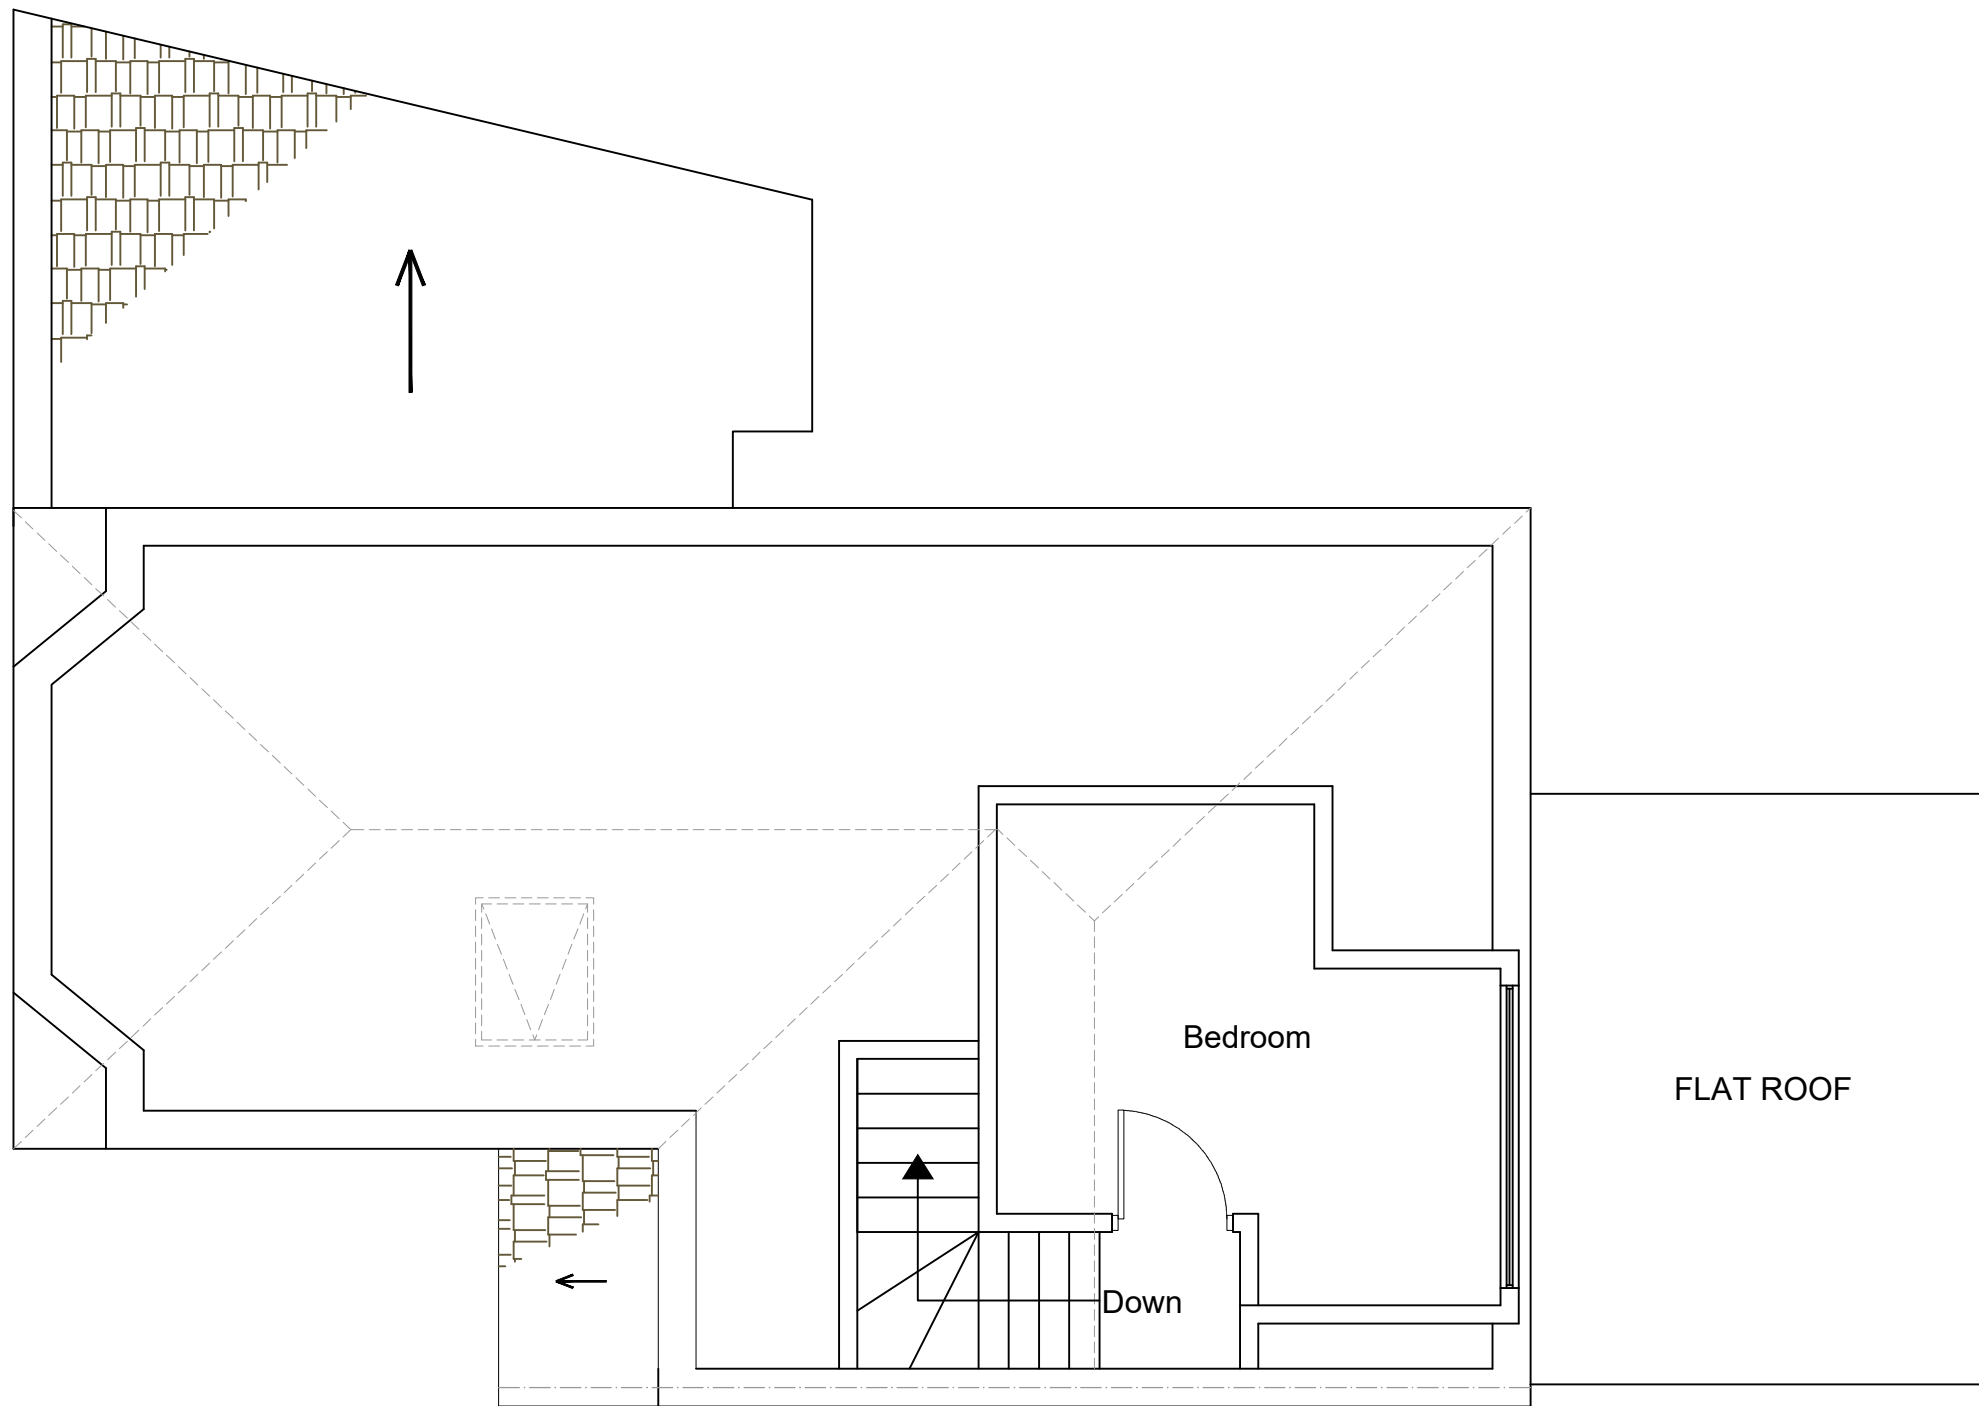

EXISTING LOFT PLAN
SCALE 1:50



www.FastPlansUK.co.uk


Project: Loft Conversion with
Dormer to Rear.

Address:
1 FORE STREET HA5 2HX

Scale: 1:50 @ A3	Dwg. no: A03
Drawn by: O.B.S	Date Drawn: 19-DEC-2024

For Drawings Tel: 0208 154 5569

E-mail: plans@FastPlansUK.co.uk

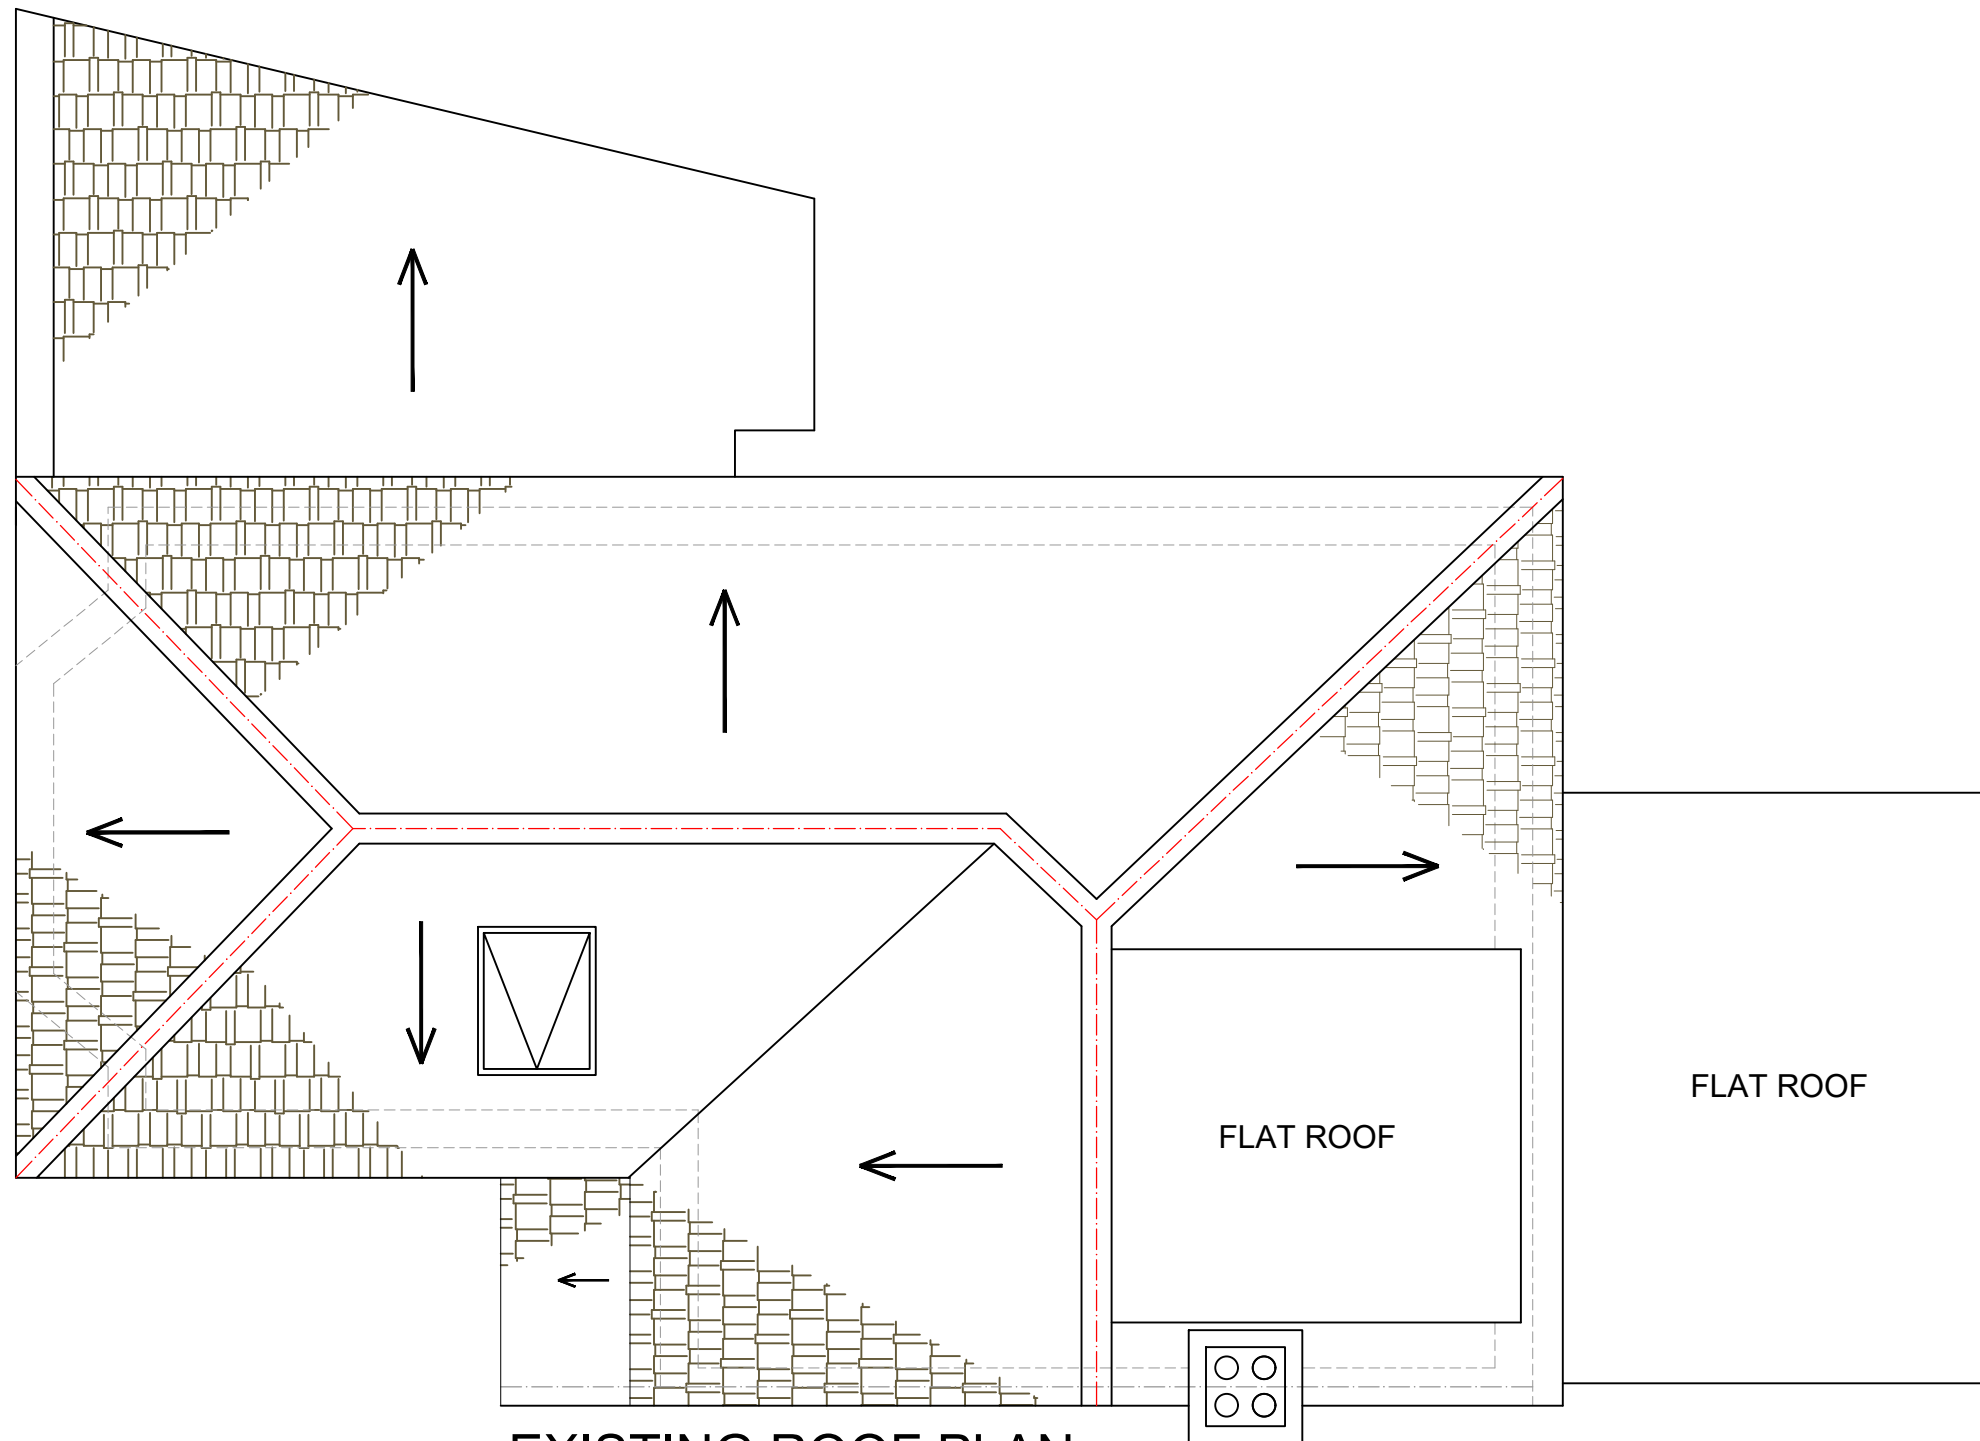

5m 1:50
10m 1:100

9

8

7

6

5

4

3

2

1

0



www.FastPlansUK.co.uk

Project: Loft Conversion with
Dormer to Rear.


Address:
1 FORE STREET HA5 2HX

Scale: 1:50 @ A3 Dwg. no: A04

Drawn by: O.B.S Date Drawn: 19-DEC-2024

For Drawings Tel: 0208 154 5569

E-mail: plans@FastPlansUK.co.uk

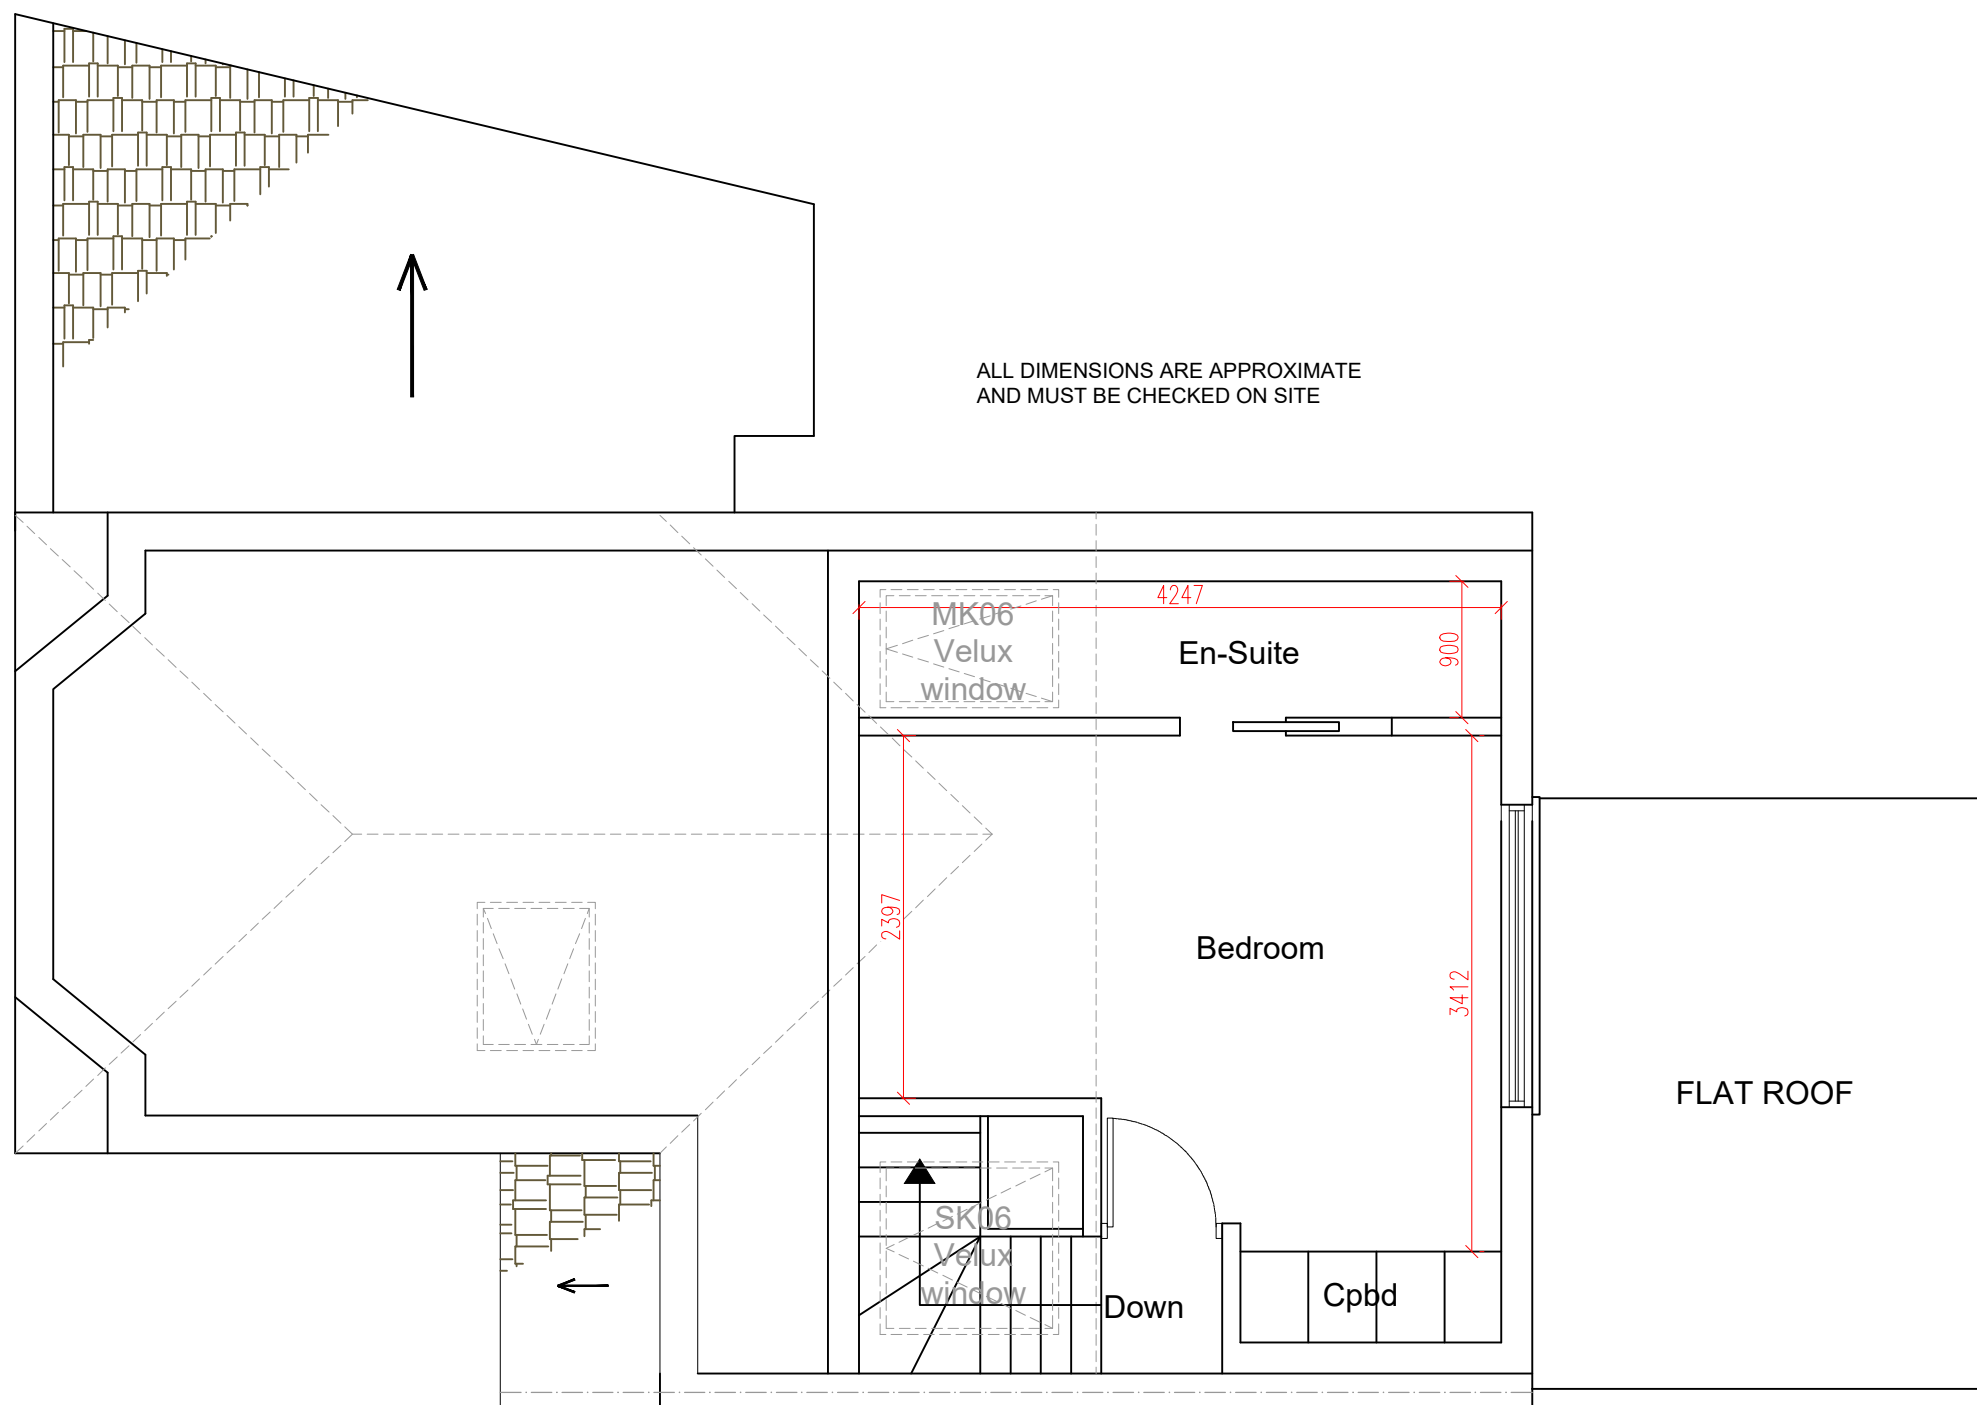

PROPOSED LOFT PLAN
SCALE 1:50



www.FastPlansUK.co.uk

Project: Loft Conversion with
Dormer to Rear.


Address:
1 FORE STREET HA5 2HX

Scale: 1:50 @ A3 Dwg. no: A05

Drawn by: O.B.S Date Drawn: 19-DEC-2024

For Drawings Tel: 0208 154 5569

E-mail: plans@FastPlansUK.co.uk

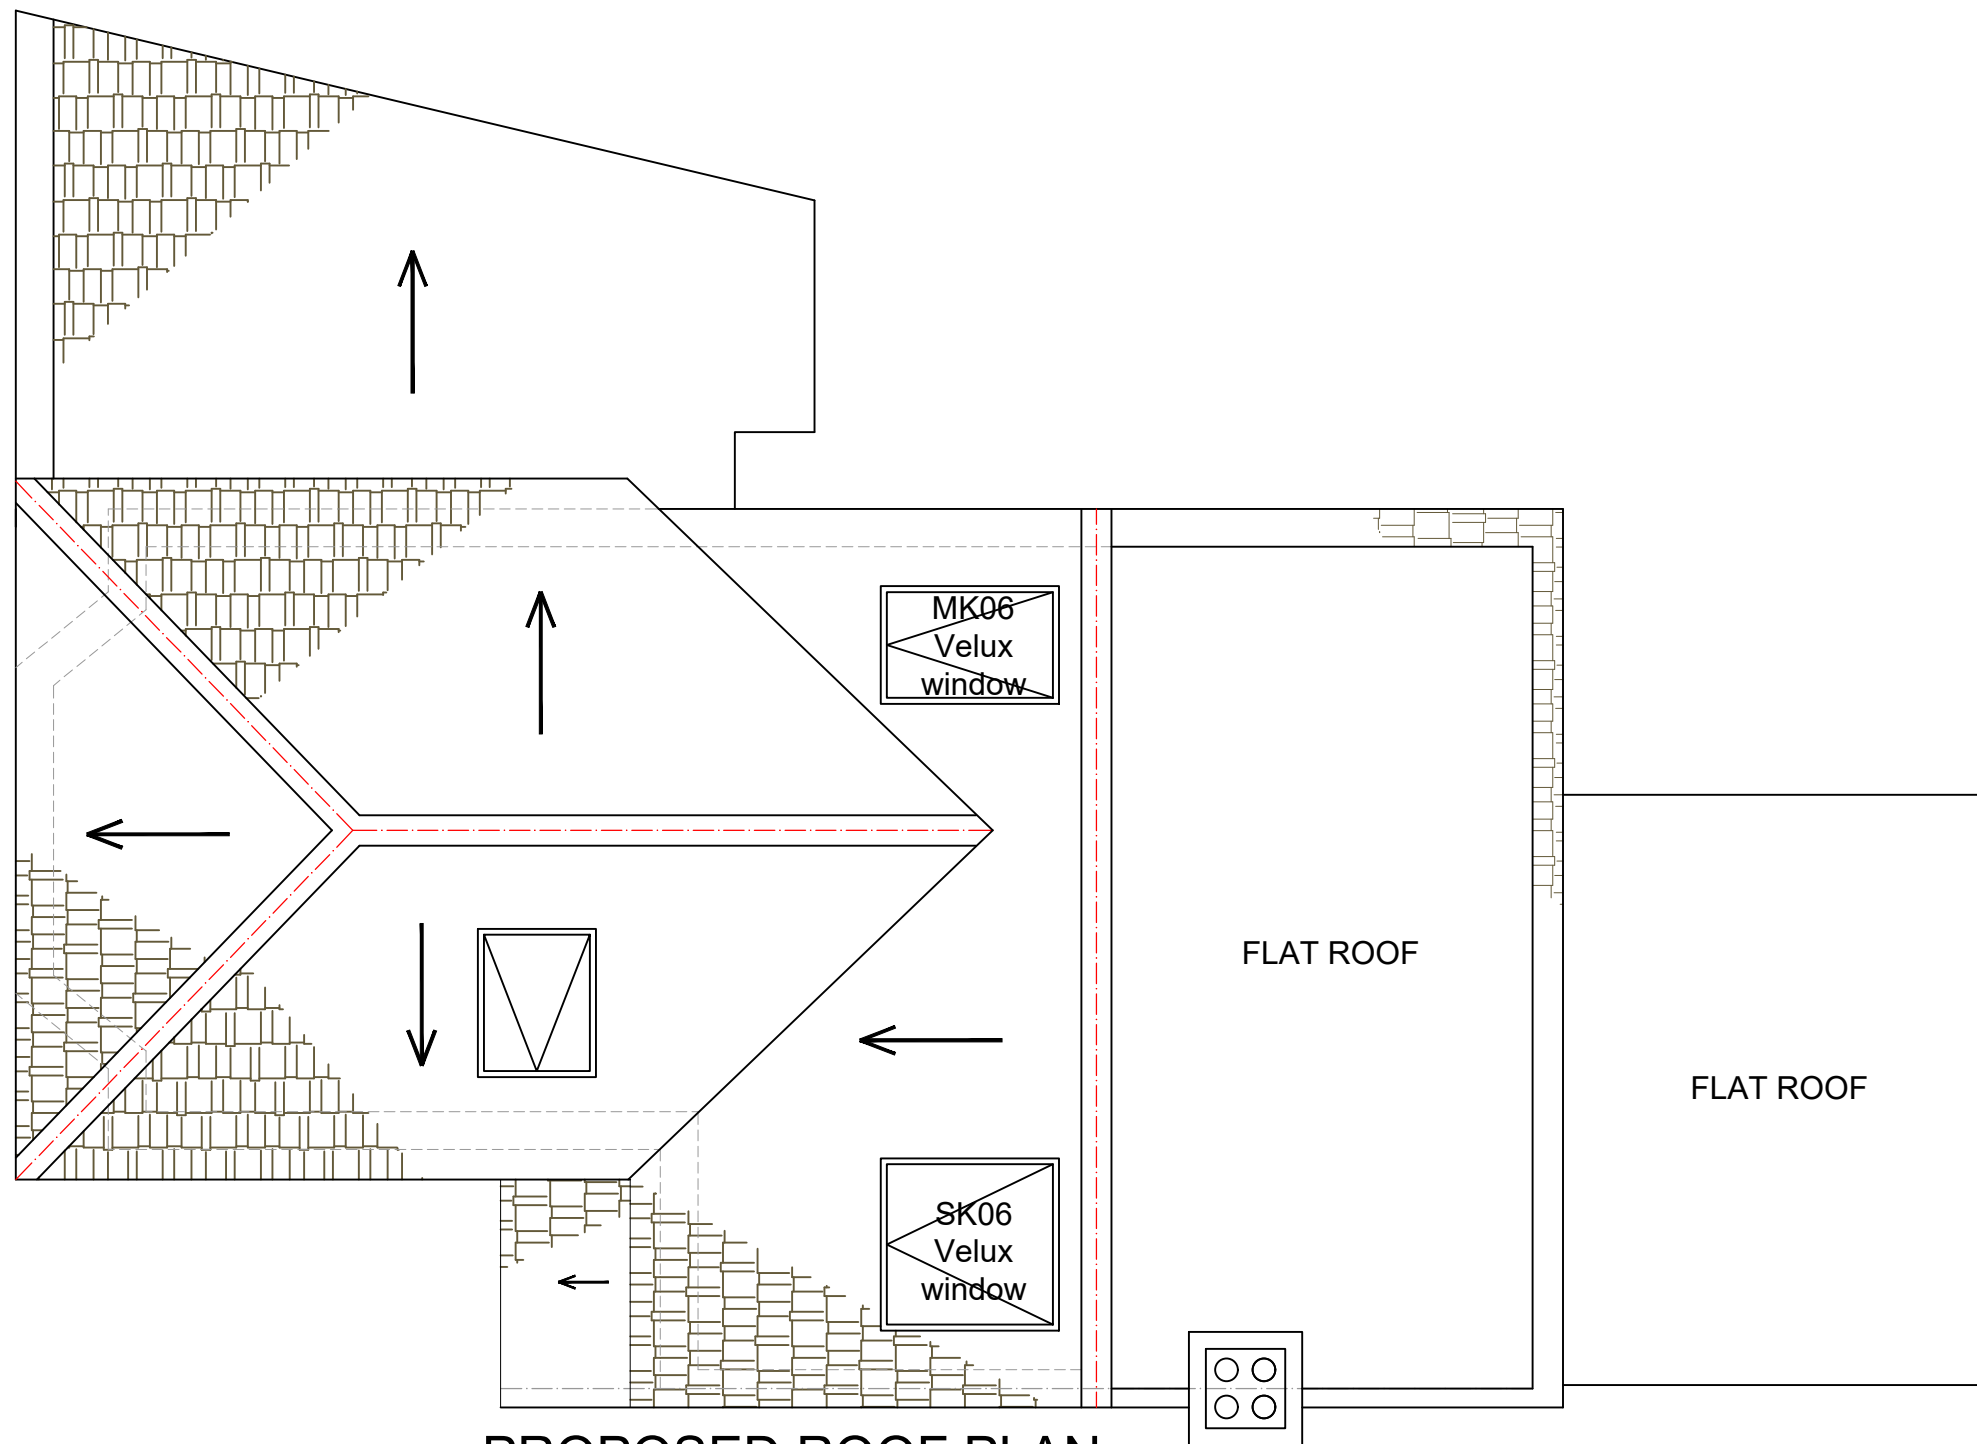

PROPOSED ROOF PLAN
SCALE 1:50



www.FastPlansUK.co.uk

Project: Loft Conversion with
Dormer to Rear.


Address:
1 FORE STREET HA5 2HX

Scale: 1:50 @ A3 Dwg. no: A06


Drawn by: O.B.S Date Drawn: 19-DEC-2024

For Drawings Tel: 0208 154 5569

E-mail: plans@FastPlansUK.co.uk

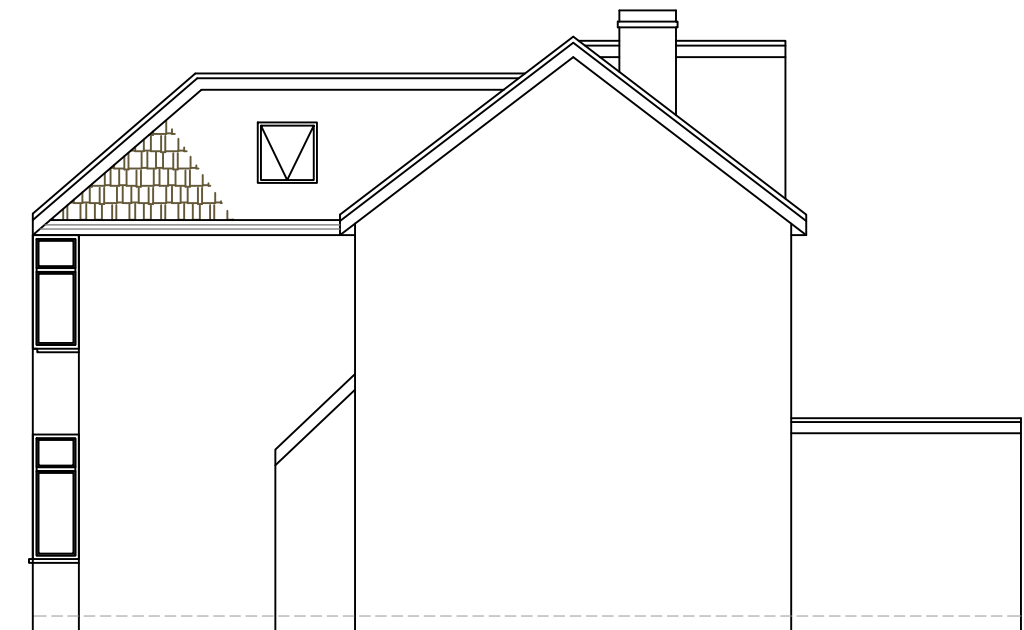

EXISTING ELEVATION SIDE A
SCALE 1:100

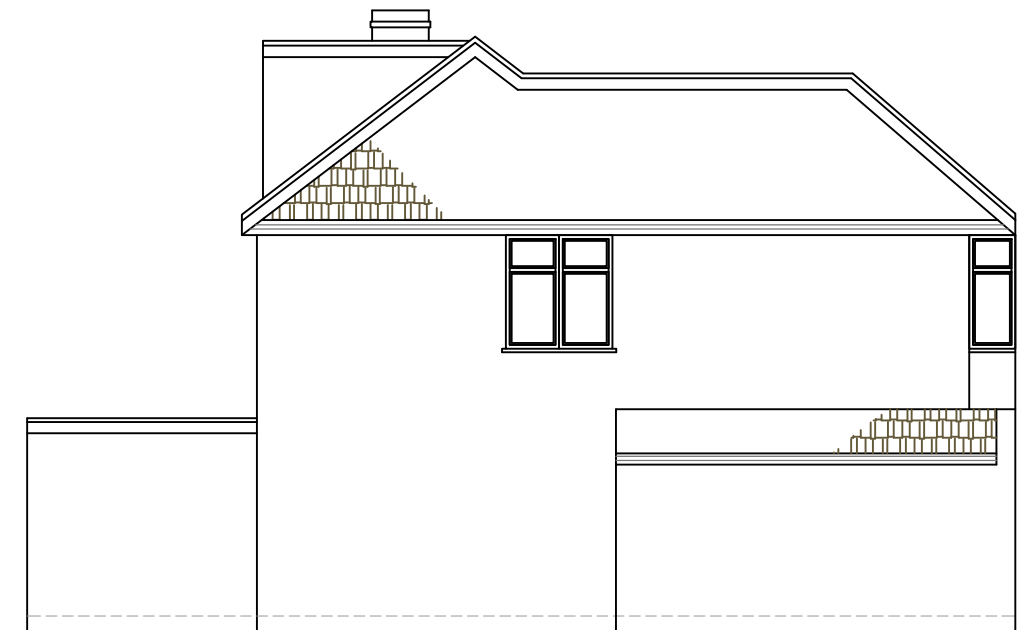

EXISTING ELEVATION SIDE B
SCALE 1:100



EXISTING FRONT ELEVATION
SCALE 1:100



EXISTING REAR ELEVATION
SCALE 1:100



www.FastPlansUK.co.uk

Project: Loft Conversion with
Dormer to Rear.


Address:
1 FORE STREET HA5 2HX

Scale: 1:100 @ A3 Dwg. no: A07


Drawn by: O.B.S. Date Drawn: 19-DEC-2024

For Drawings Tel: 0208 154 5569

E-mail: plans@FastPlansUK.co.uk

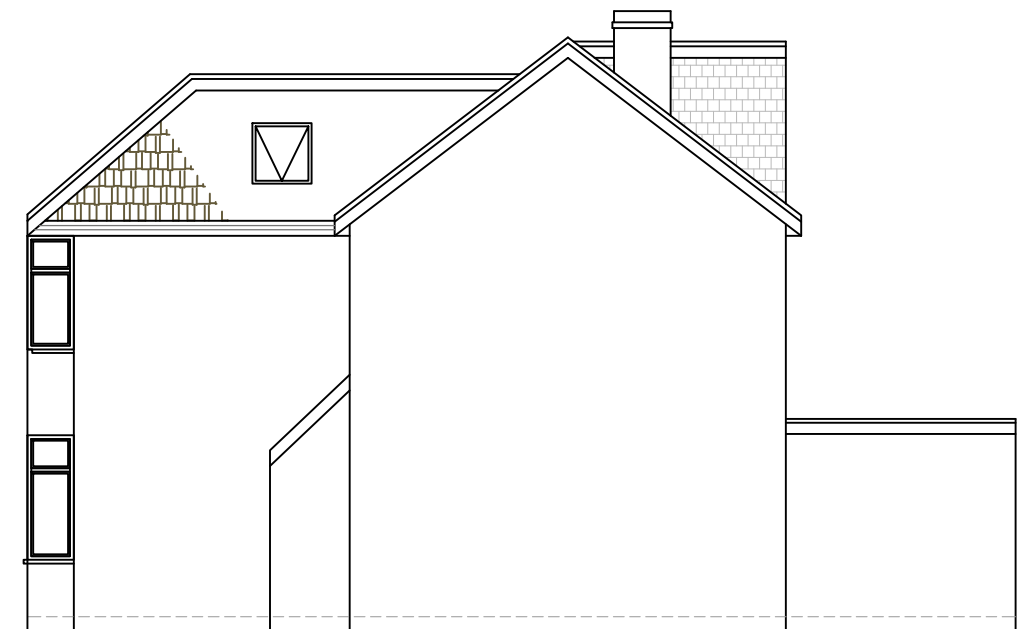

PROPOSED ELEVATION SIDE A
SCALE 1:100

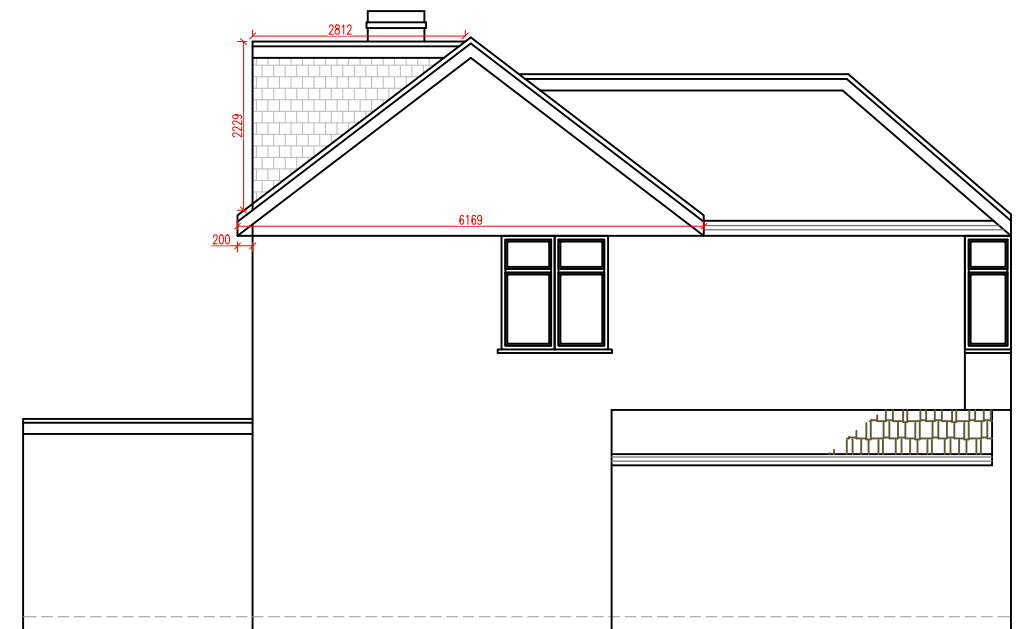

PROPOSED ELEVATION SIDE B
SCALE 1:100

ALL PROPOSED MATERIALS TO MATCH
THOSE OF EXISTING PROPERTY



PROPOSED FRONT ELEVATION
SCALE 1:100



PROPOSED REAR ELEVATION
SCALE 1:100

① = HIP TO GABLE

(A) (B) (C)
$$\frac{6.16 \times 2.42 \times 2.68}{2 \times 3}$$
$$\frac{39.95}{6} = 6.65 \text{ m}^3$$

② = DORMER

(X) (Y) (Z)
$$\frac{2.81 \times 2.22 \times 5.56}{2}$$
$$= \frac{34.68}{2} = 17.34 \text{ m}^3$$

TOTAL VOLUME

$$6.65 + 17.34$$
$$= 23.99 \text{ m}^3 < 50 \text{ m}^3$$




www.FastPlansUK.co.uk

Project: Loft Conversion with
Dormer to Rear.

Address:
1 FORE STREET HA5 2HX

Scale: 1:100 @ A3	Dwg. no: A08
Drawn by: O.B.S	Date Drawn: 19-DEC-2024

For Drawings Tel: 0208 154 5569
E-mail: plans@FastPlansUK.co.uk

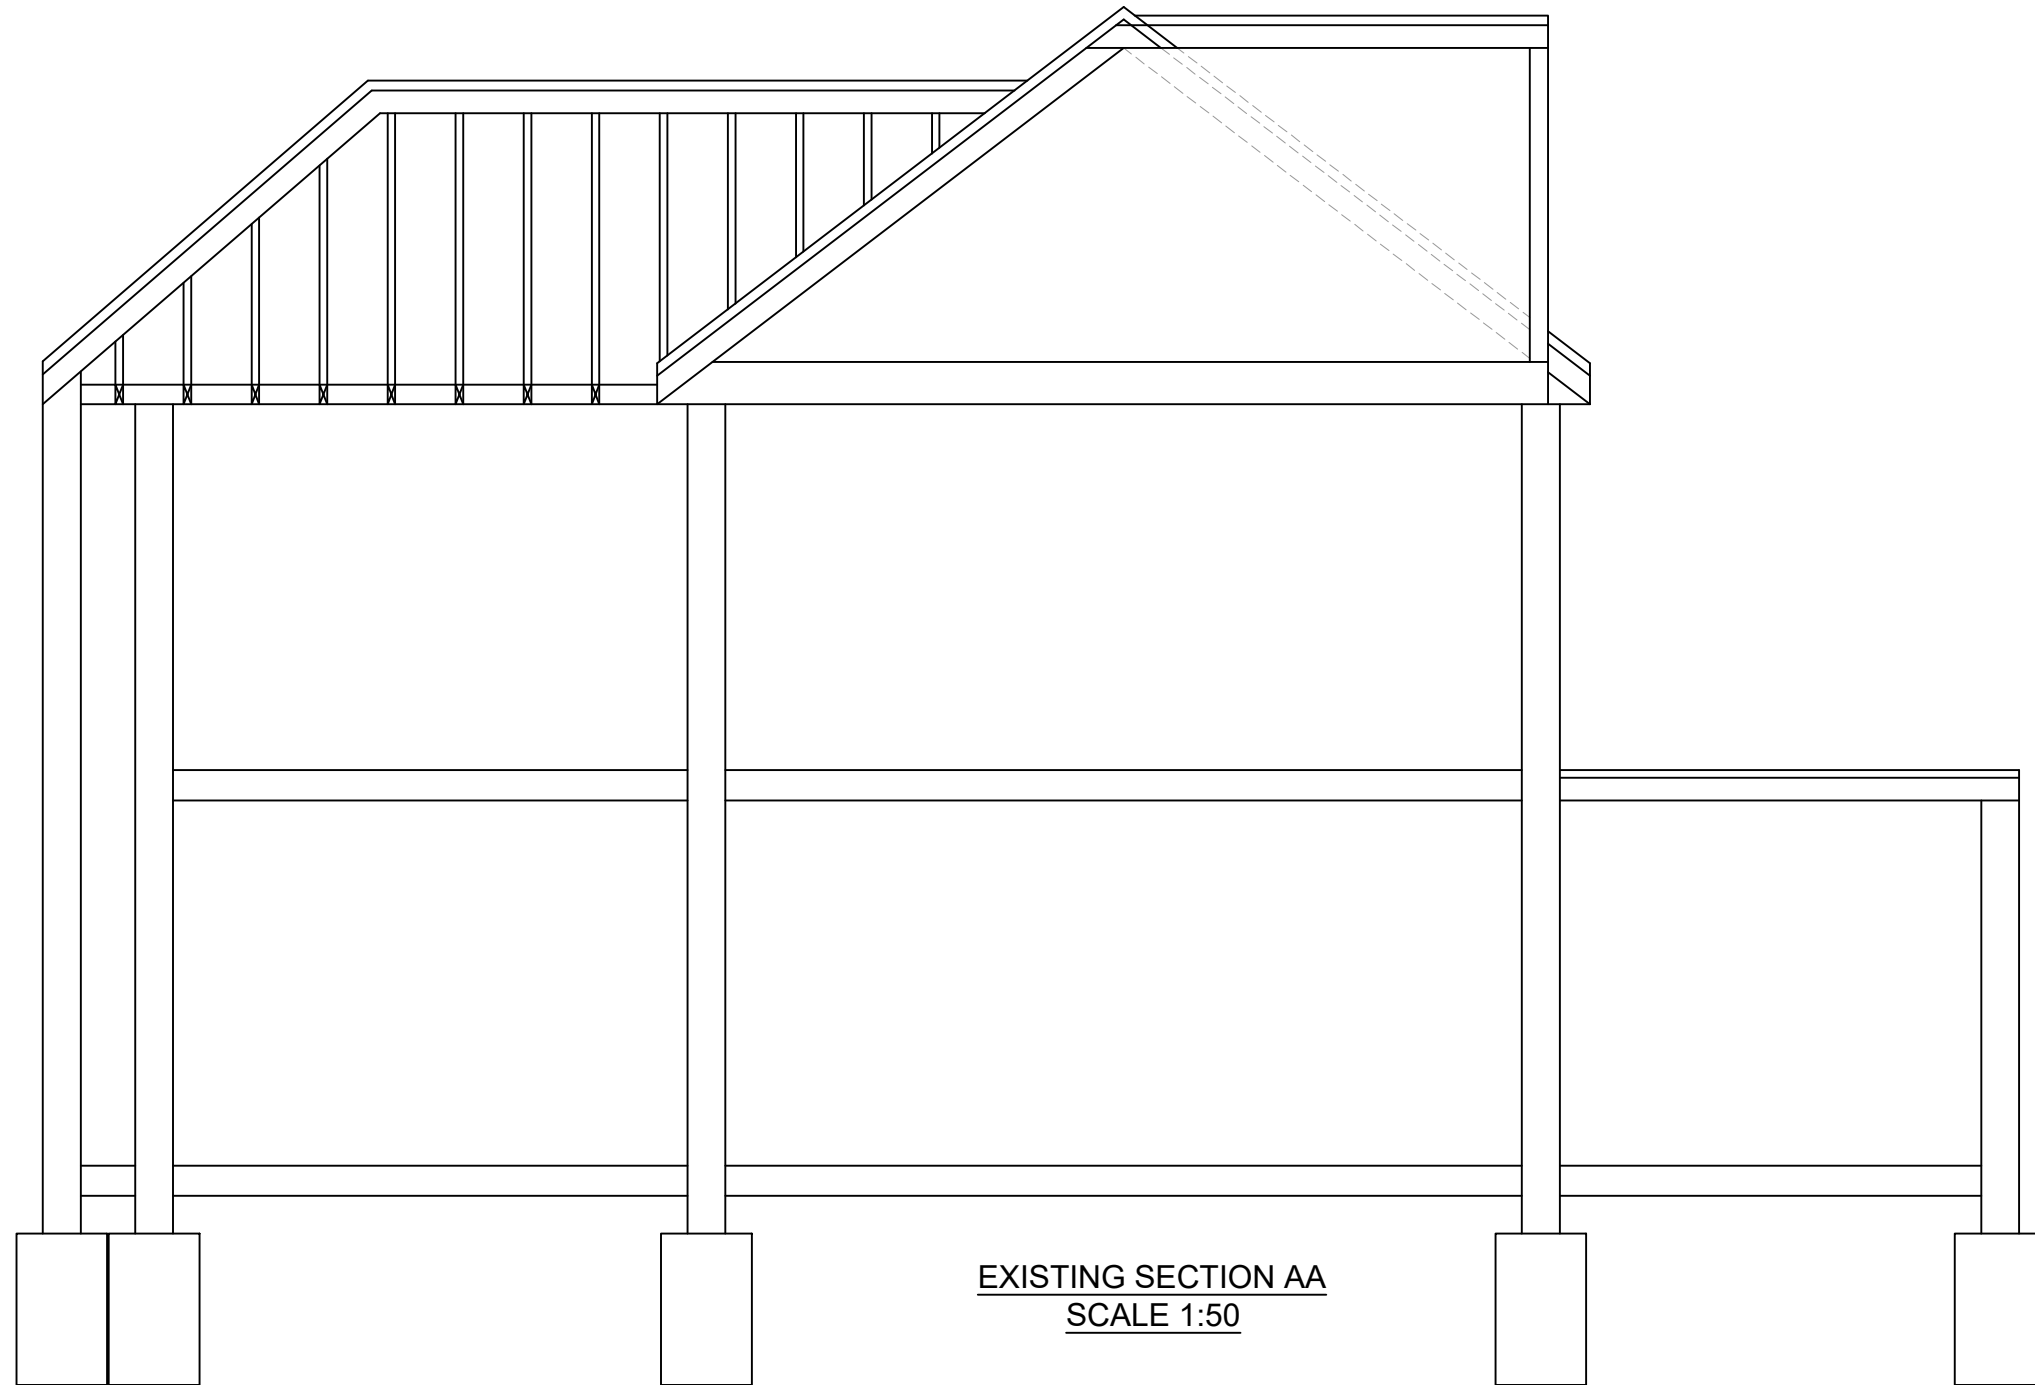

EXISTING SECTION AA
SCALE 1:50



www.FastPlansUK.co.uk

Project: Loft Conversion with
Dormer to Rear.


Address:
1 FORE STREET HA5 2HX

Scale: 1:50 @ A3	Dwg. no: A09
---------------------	-----------------

Drawn by: O.B.S	Date Drawn: 19-DEC-2024
--------------------	----------------------------

For Drawings Tel: 0208 154 5569

E-mail: plans@FastPlansUK.co.uk

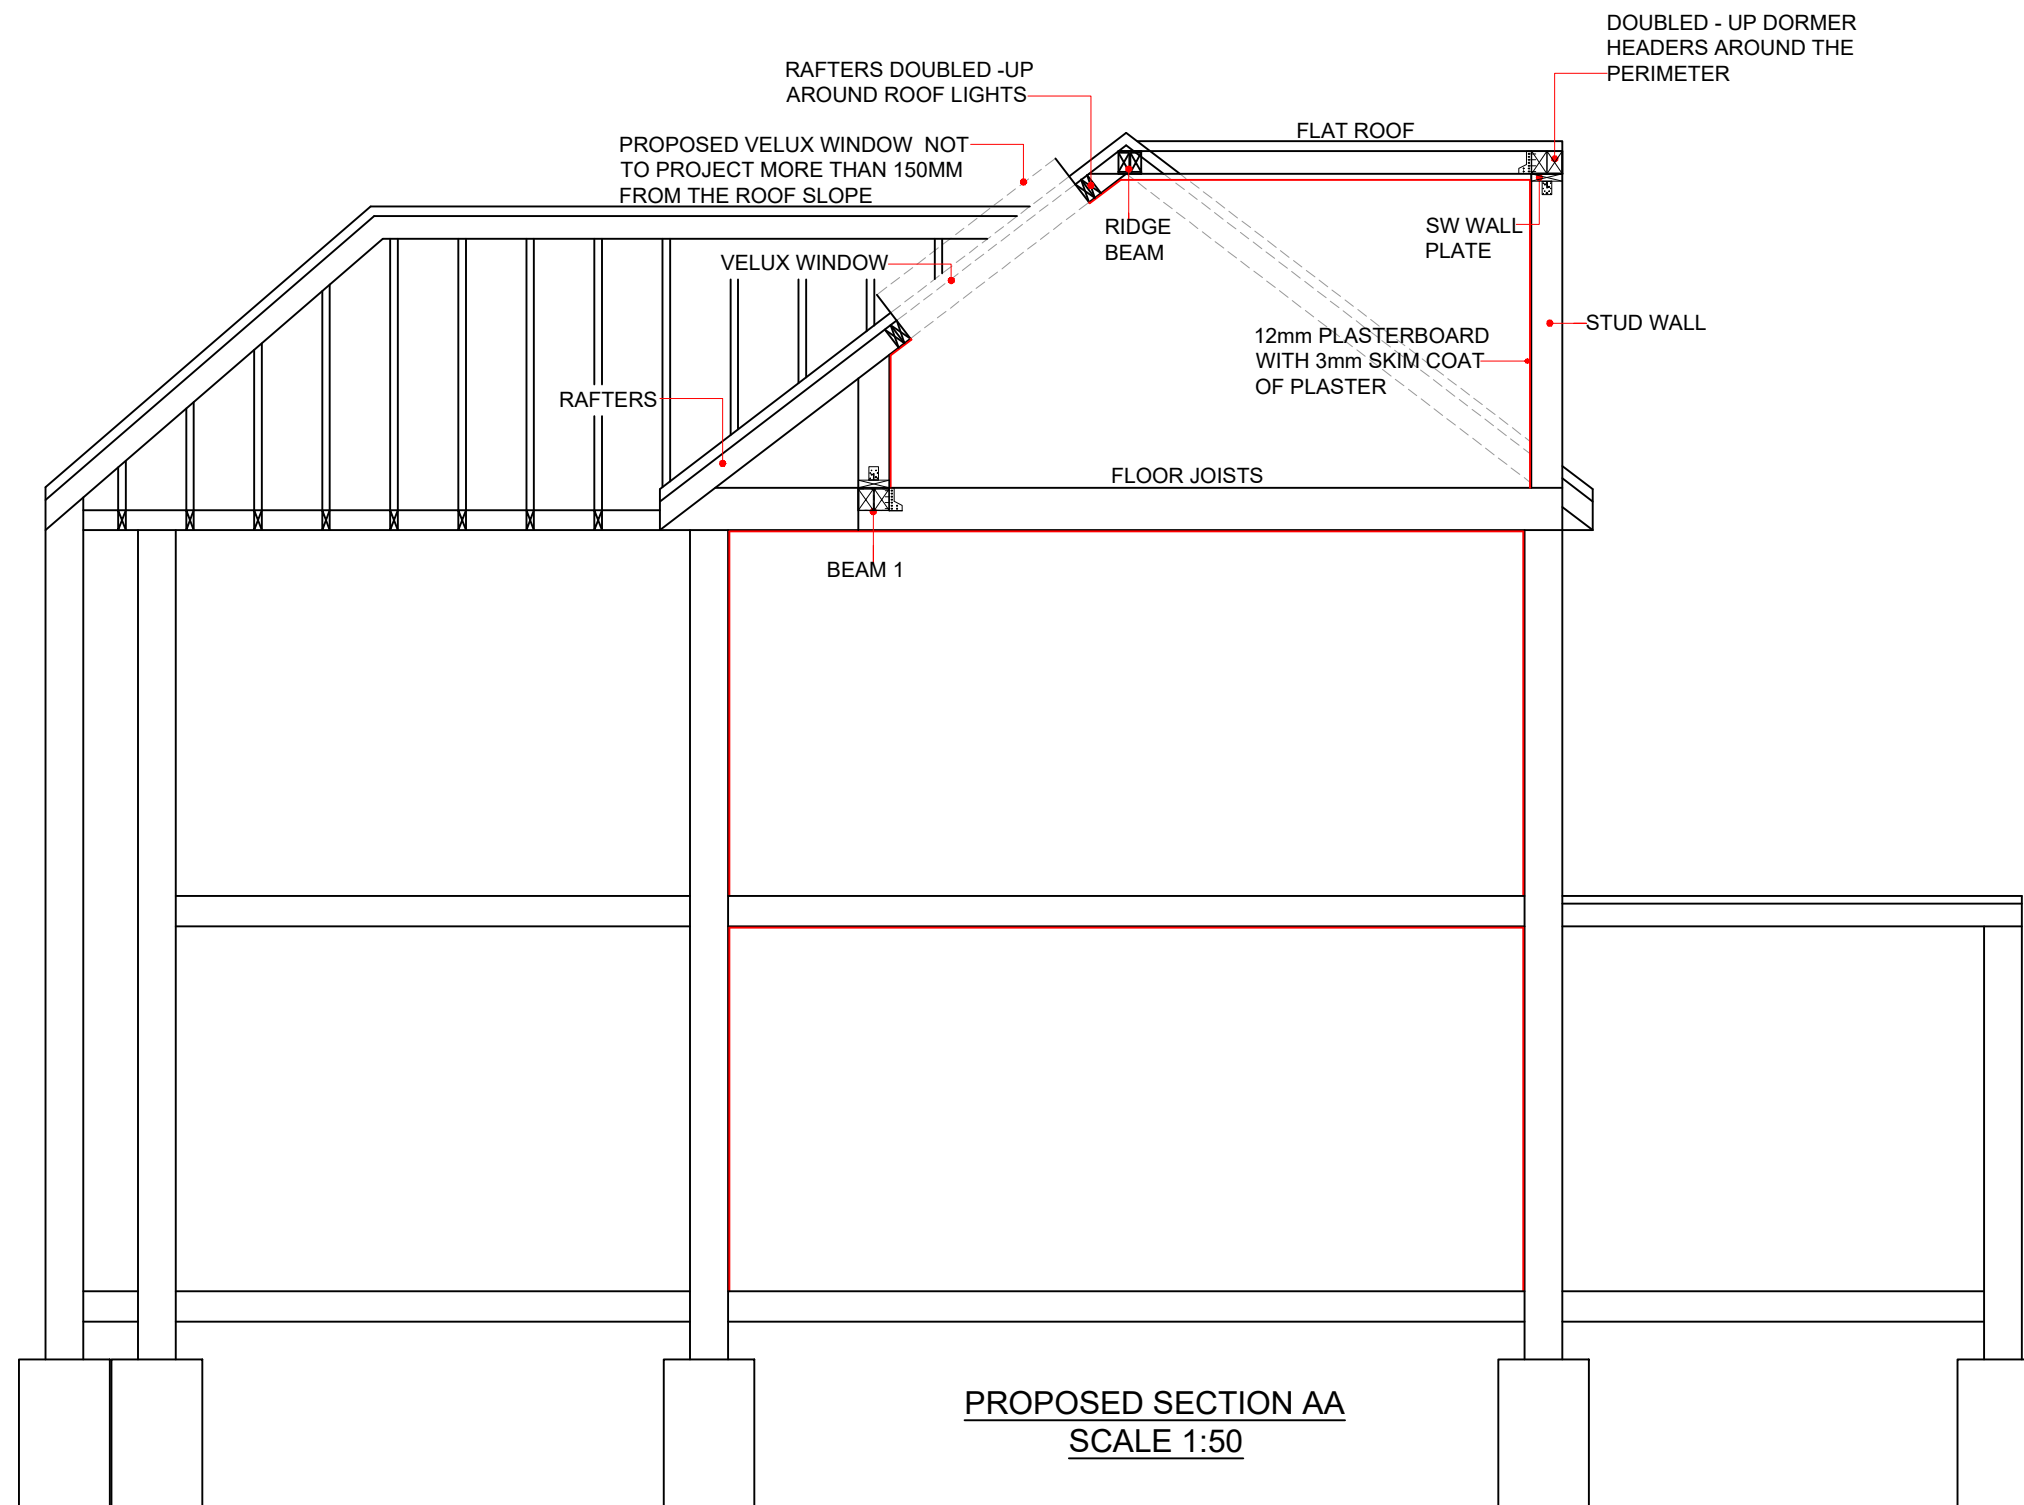

www.FastPlansUK.co.uk

Project: Loft Conversion with
Dormer to Rear.


Address: 1 FORE STREET HA5 2HX

Scale: 1:50 @ A3 Dwg. no: A10


Drawn by: O.B.S Date Drawn: 19-DEC-2024

For Drawings Tel: 0208 154 5569


E-mail: plans@FastPlansUK.co.uk

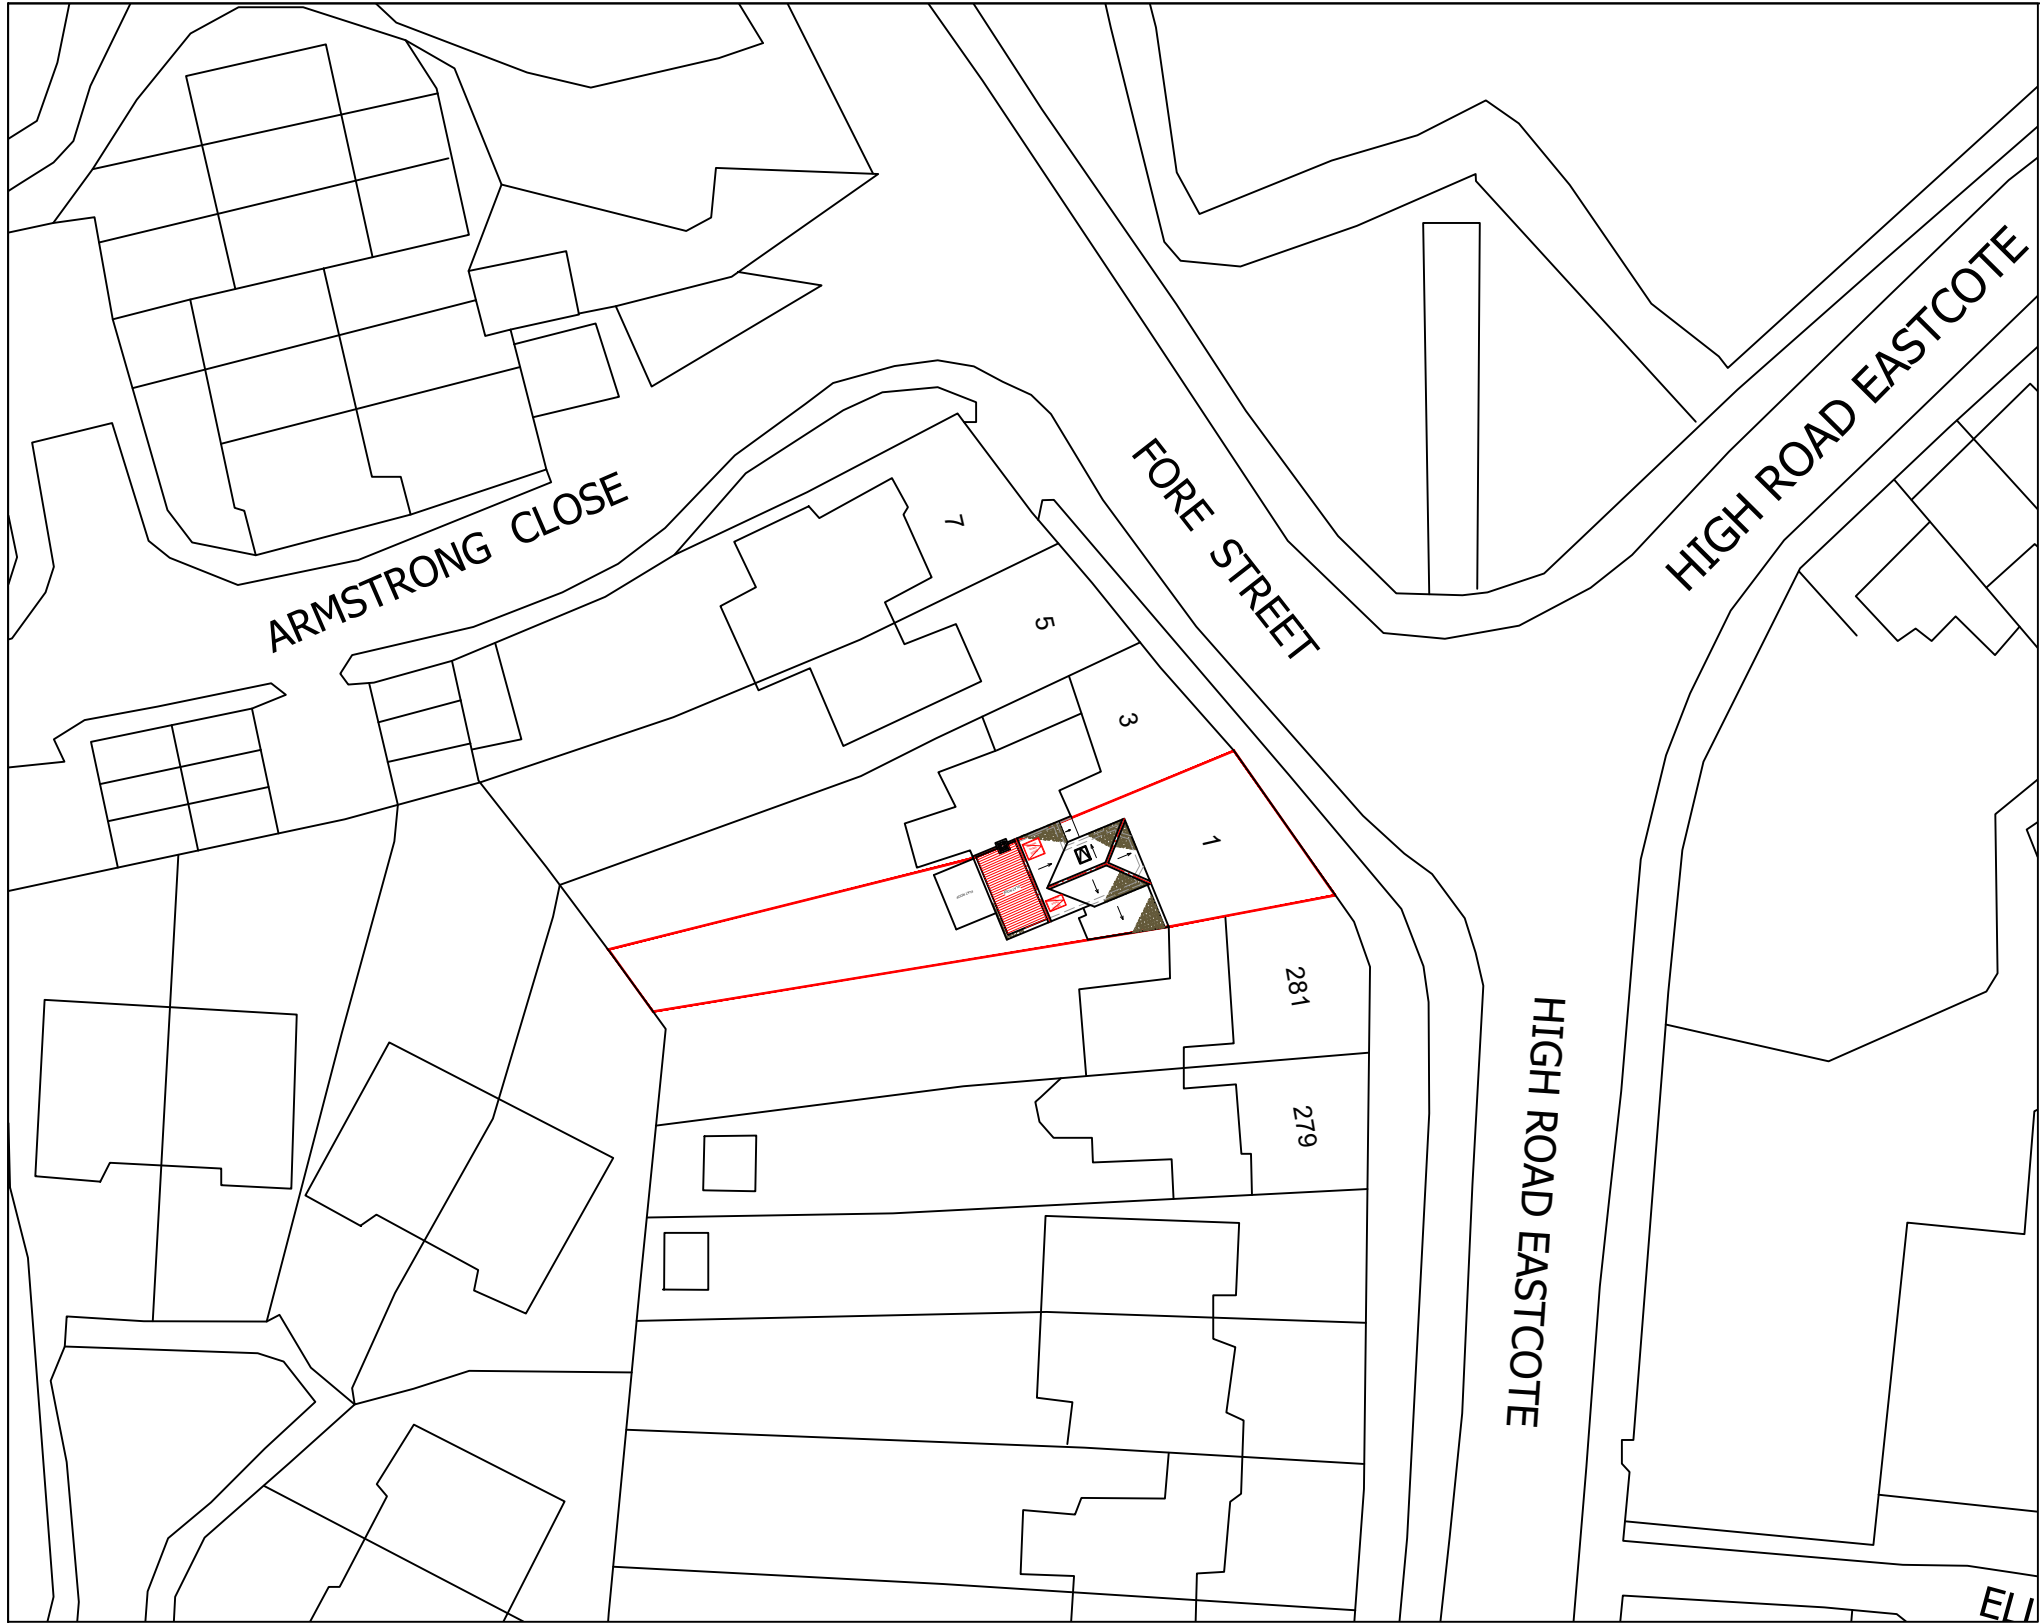

BLOCK PLAN
SCALE 1:500

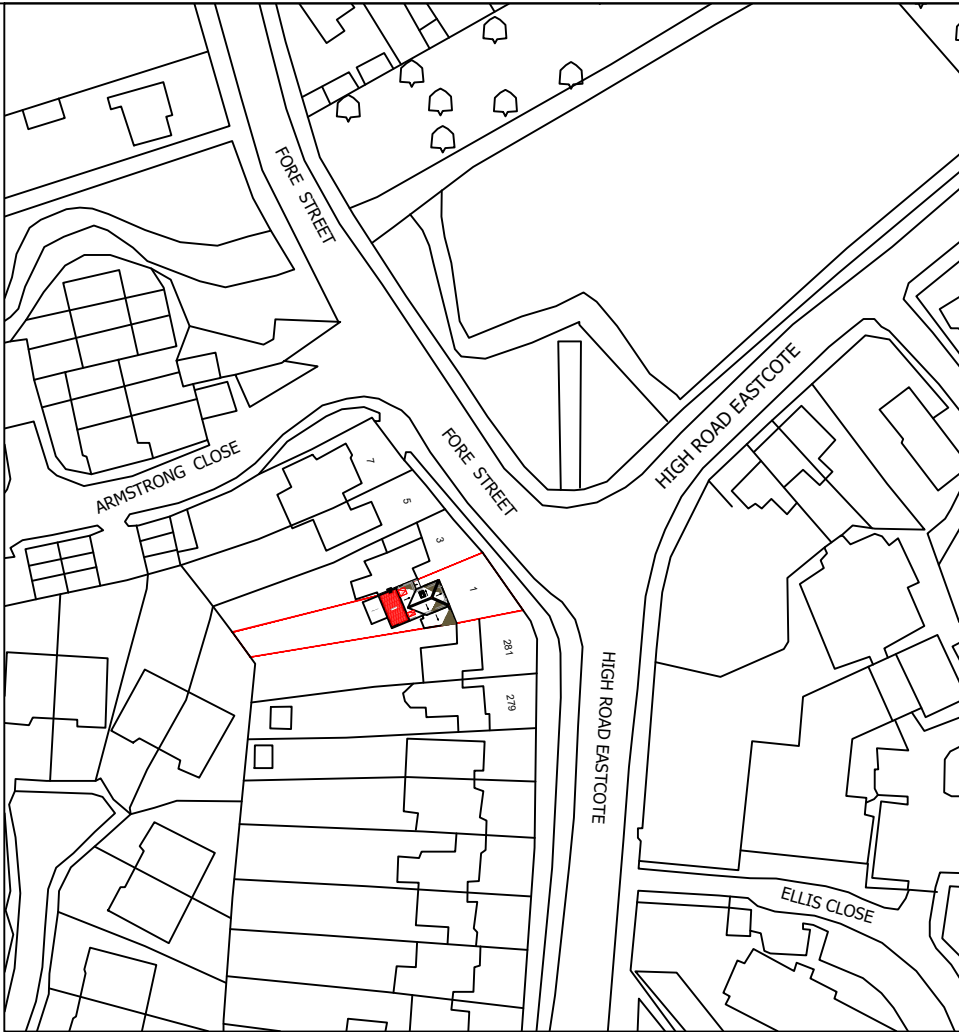

LOCATION PLAN
SCALE 1:1250

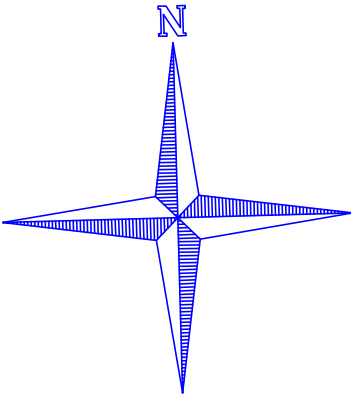

	
www.FastPlansUK.co.uk	
Project: Loft Conversion with Dormer to Rear.	
Address: 1 FORE STREET HA5 2HX	
Scale: 1:500 @ A3	Dwg. no: A11
Drawn by: O.B.S	Date Drawn: 19-DEC-2024
For Drawings Tel: 0208 154 5569	
E-mail: plans@FastPlansUK.co.uk	