



1 Existing Site Plan
Scale: 1:200

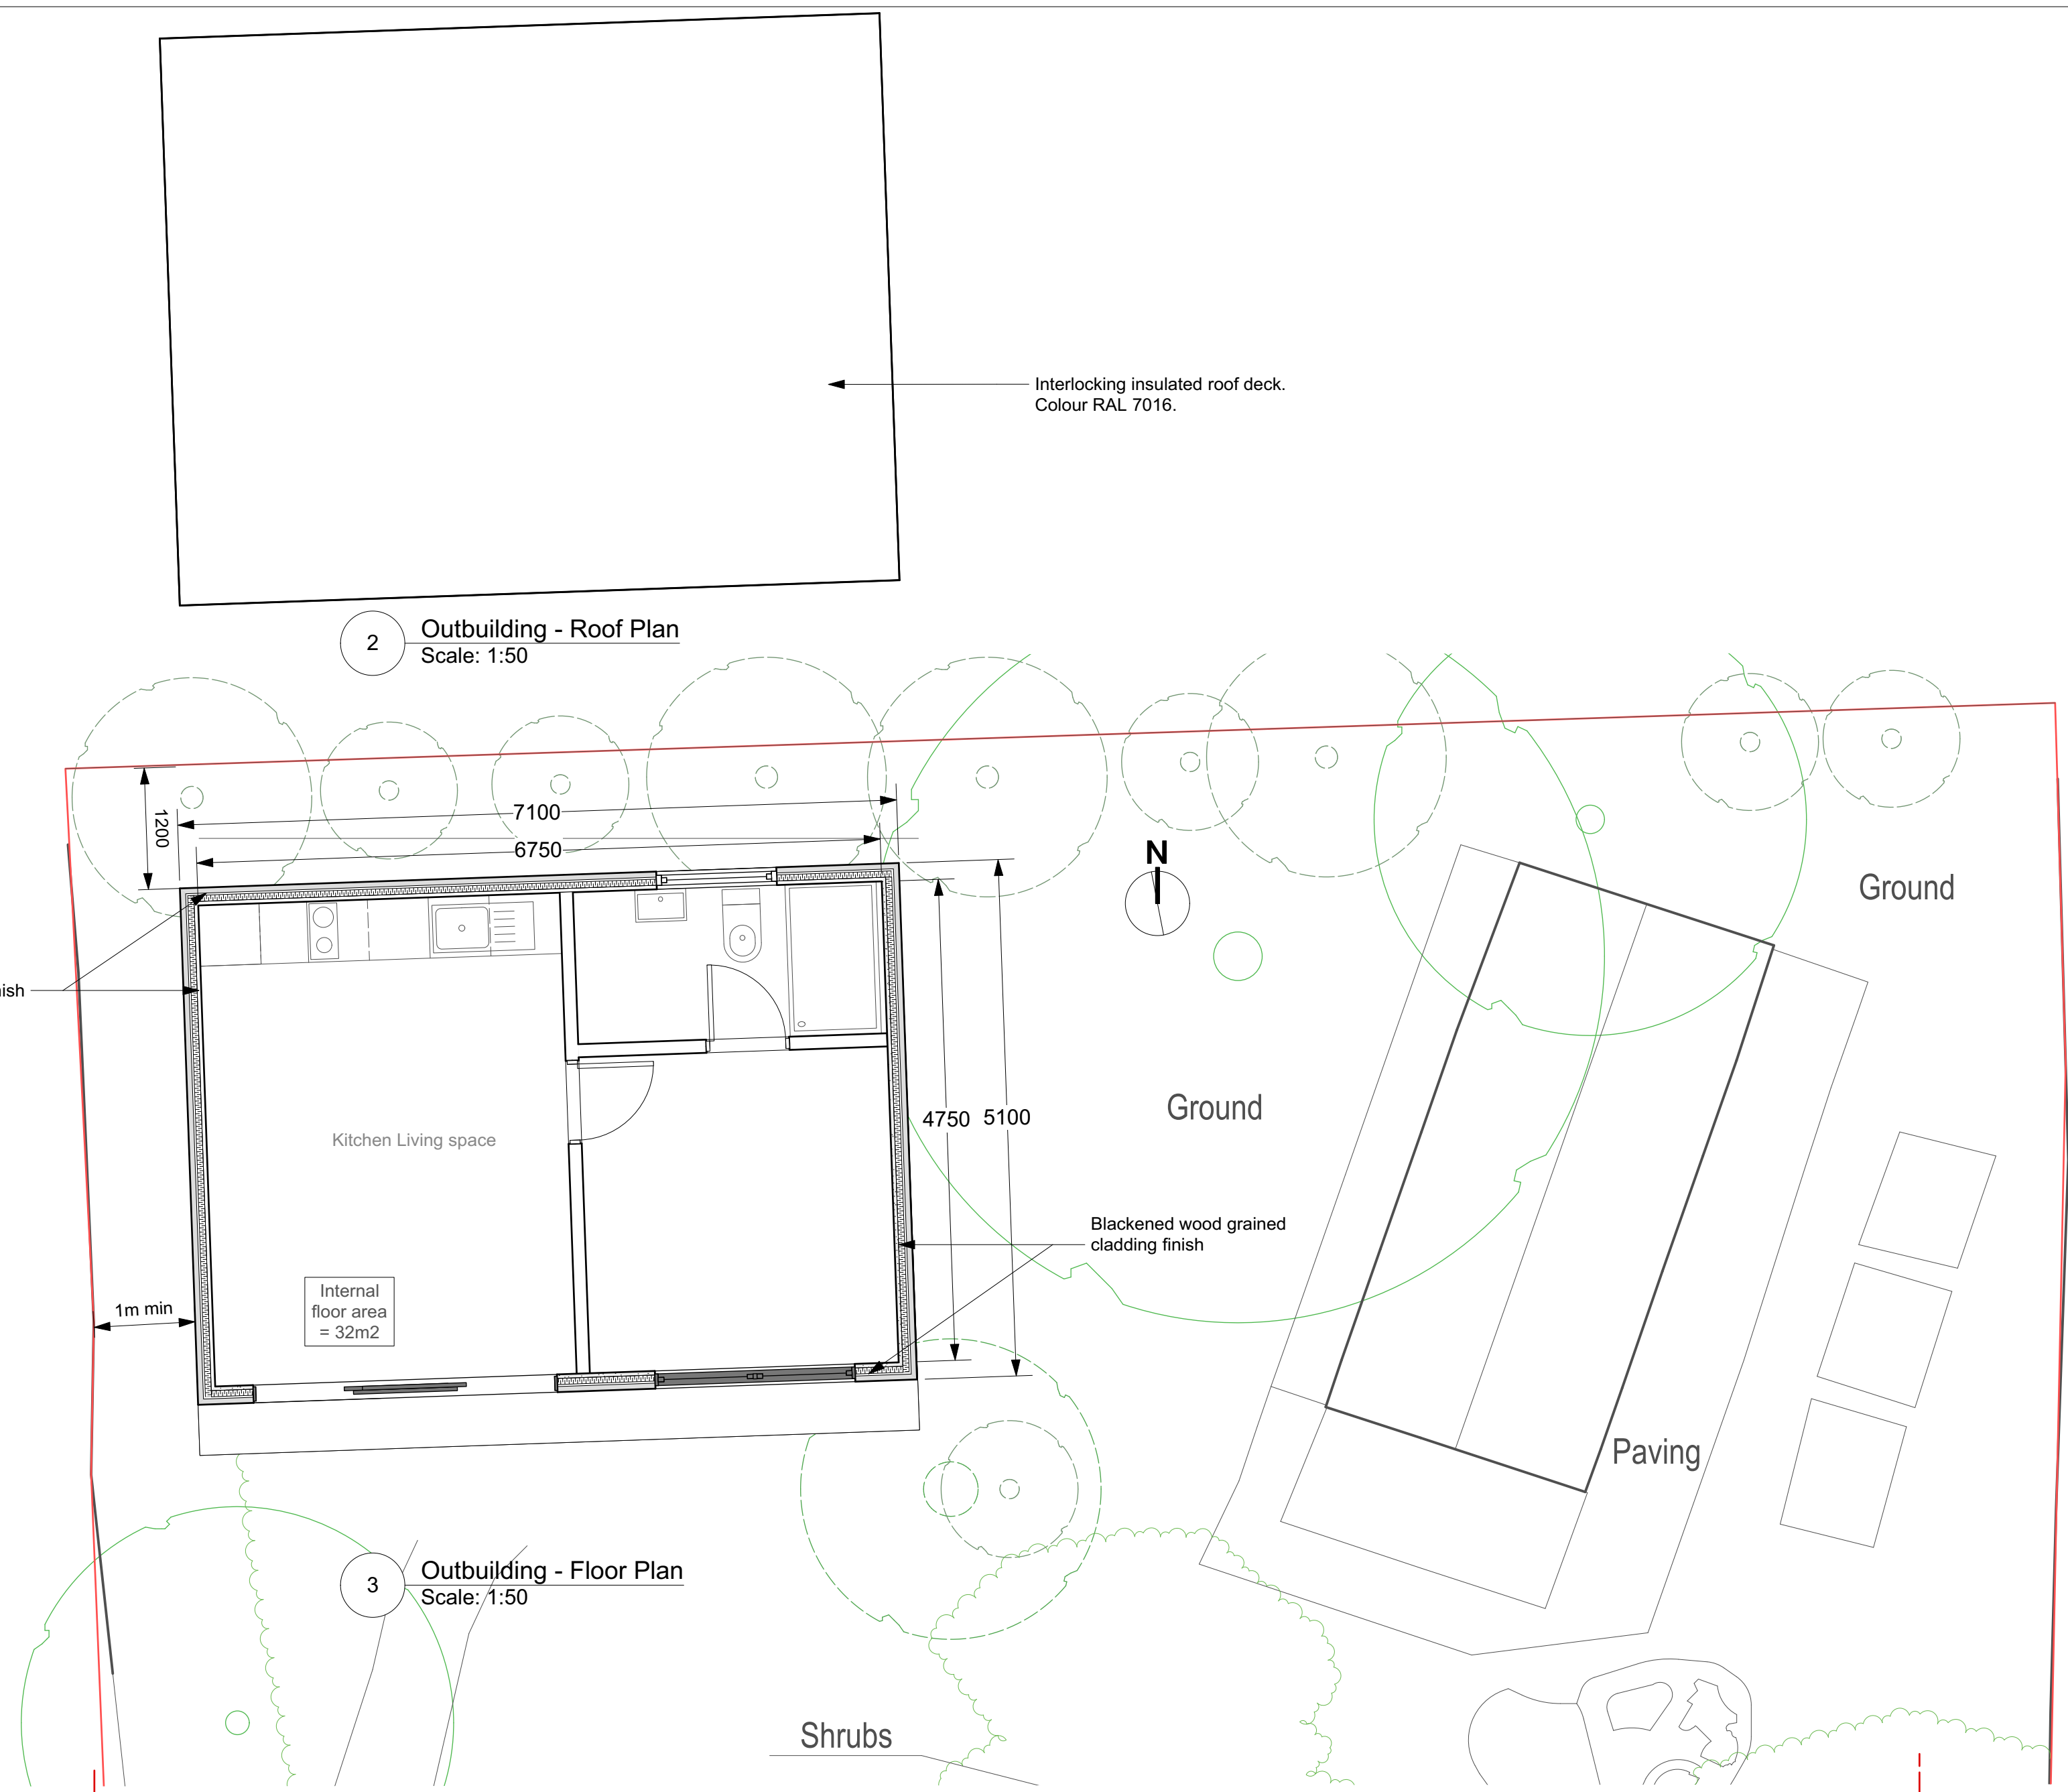

2 Outbuilding - Roof Plan
Scale: 1:50


3 Outbuilding - Floor Plan
Scale: 1:50

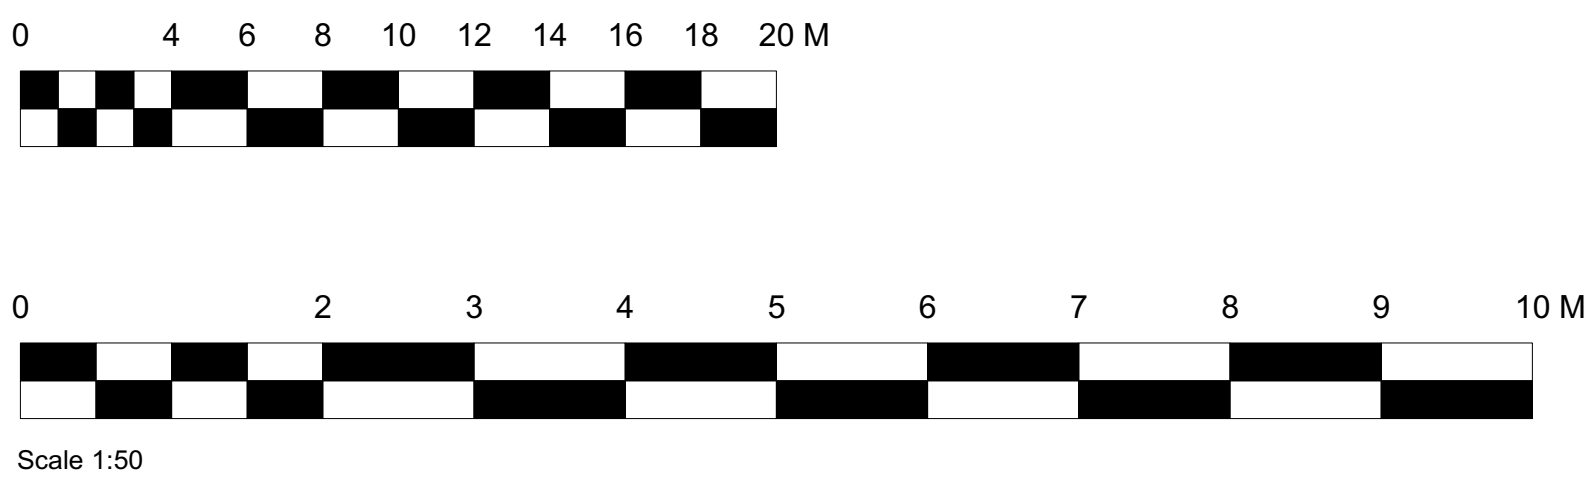

4 Outbuilding - Front Elevation
Scale: 1:50



6 Outbuilding - Right Side
Scale: 1:50

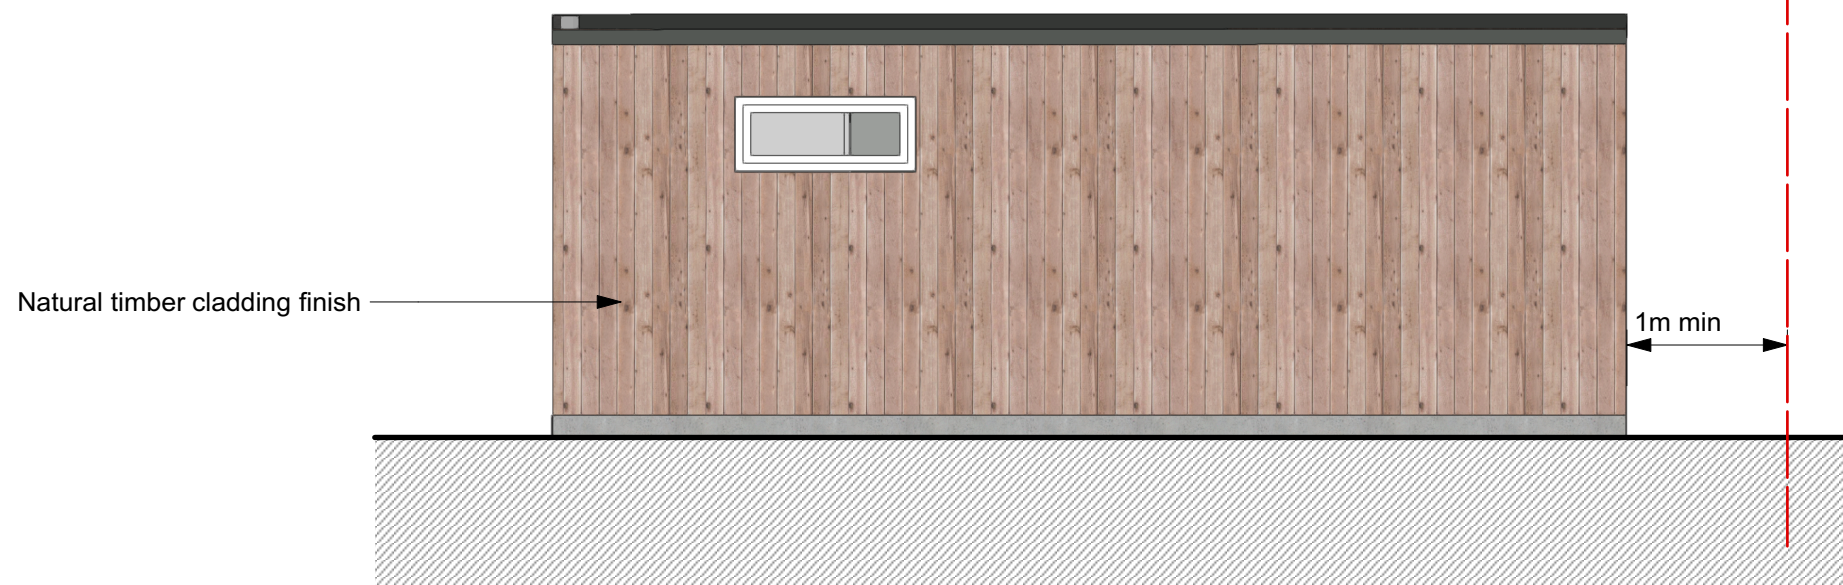

5 Outbuilding - Rear Elevation
Scale: 1:50



7 Outbuilding - Left Side
Scale: 1:50

- Notes:
- Use figure dimensions only
 - Do not scale from this drawing
 - Issued for purpose indicated only
 - All dimensions to be checked on site
 - Architect to be notified of any discrepancies before construction commences
 - Structural and services information is indicative only
 - Refer to consultants' drawings and specification for details and setting out
 - All work and materials to be in accordance with current applicable statutory legislation and to comply with all relevant codes of practice and British and European Standards
 - Information gained from this drawing is the sole copyright of Livewell Architecture and should not be copied or reproduced without prior permission

No.	Date	Revision Notes
Architect		
Livewell Architecture info@livewellarchitecture.co.uk www.livewellarchitecture.co.uk 07915 906393		
Client		
Mrs Grill 24 Wood Lane Ruislip, HA4 6EX		
Sheet Title		
Outbuilding - Existing & Proposed Plans		
Drawn By		Status
CL		PLANNING
Scale @ A1		Date
1:50		18/11/2021
Project Ref		Drawing Number
2021.23		120
		Revision