



PLANNING DRAWING

COPYRIGHT ©


Details of this drawing are the copyright of TPP Services and must not be reproduced or copied without prior written consent. Any errors or omissions are to be reported to the contractor and Architect immediately. All proposed road and junction alterations subject are to highways engineers detailed design. Removal of any existing tree and landscaped areas subject negotiations with Local Authority Planning dept. and other statutory controls. All drawings to be read in conjunction with structural engineers drawings and all related Architects and consultant drawings and other relevant design information. Where doubt arises, seek clarification

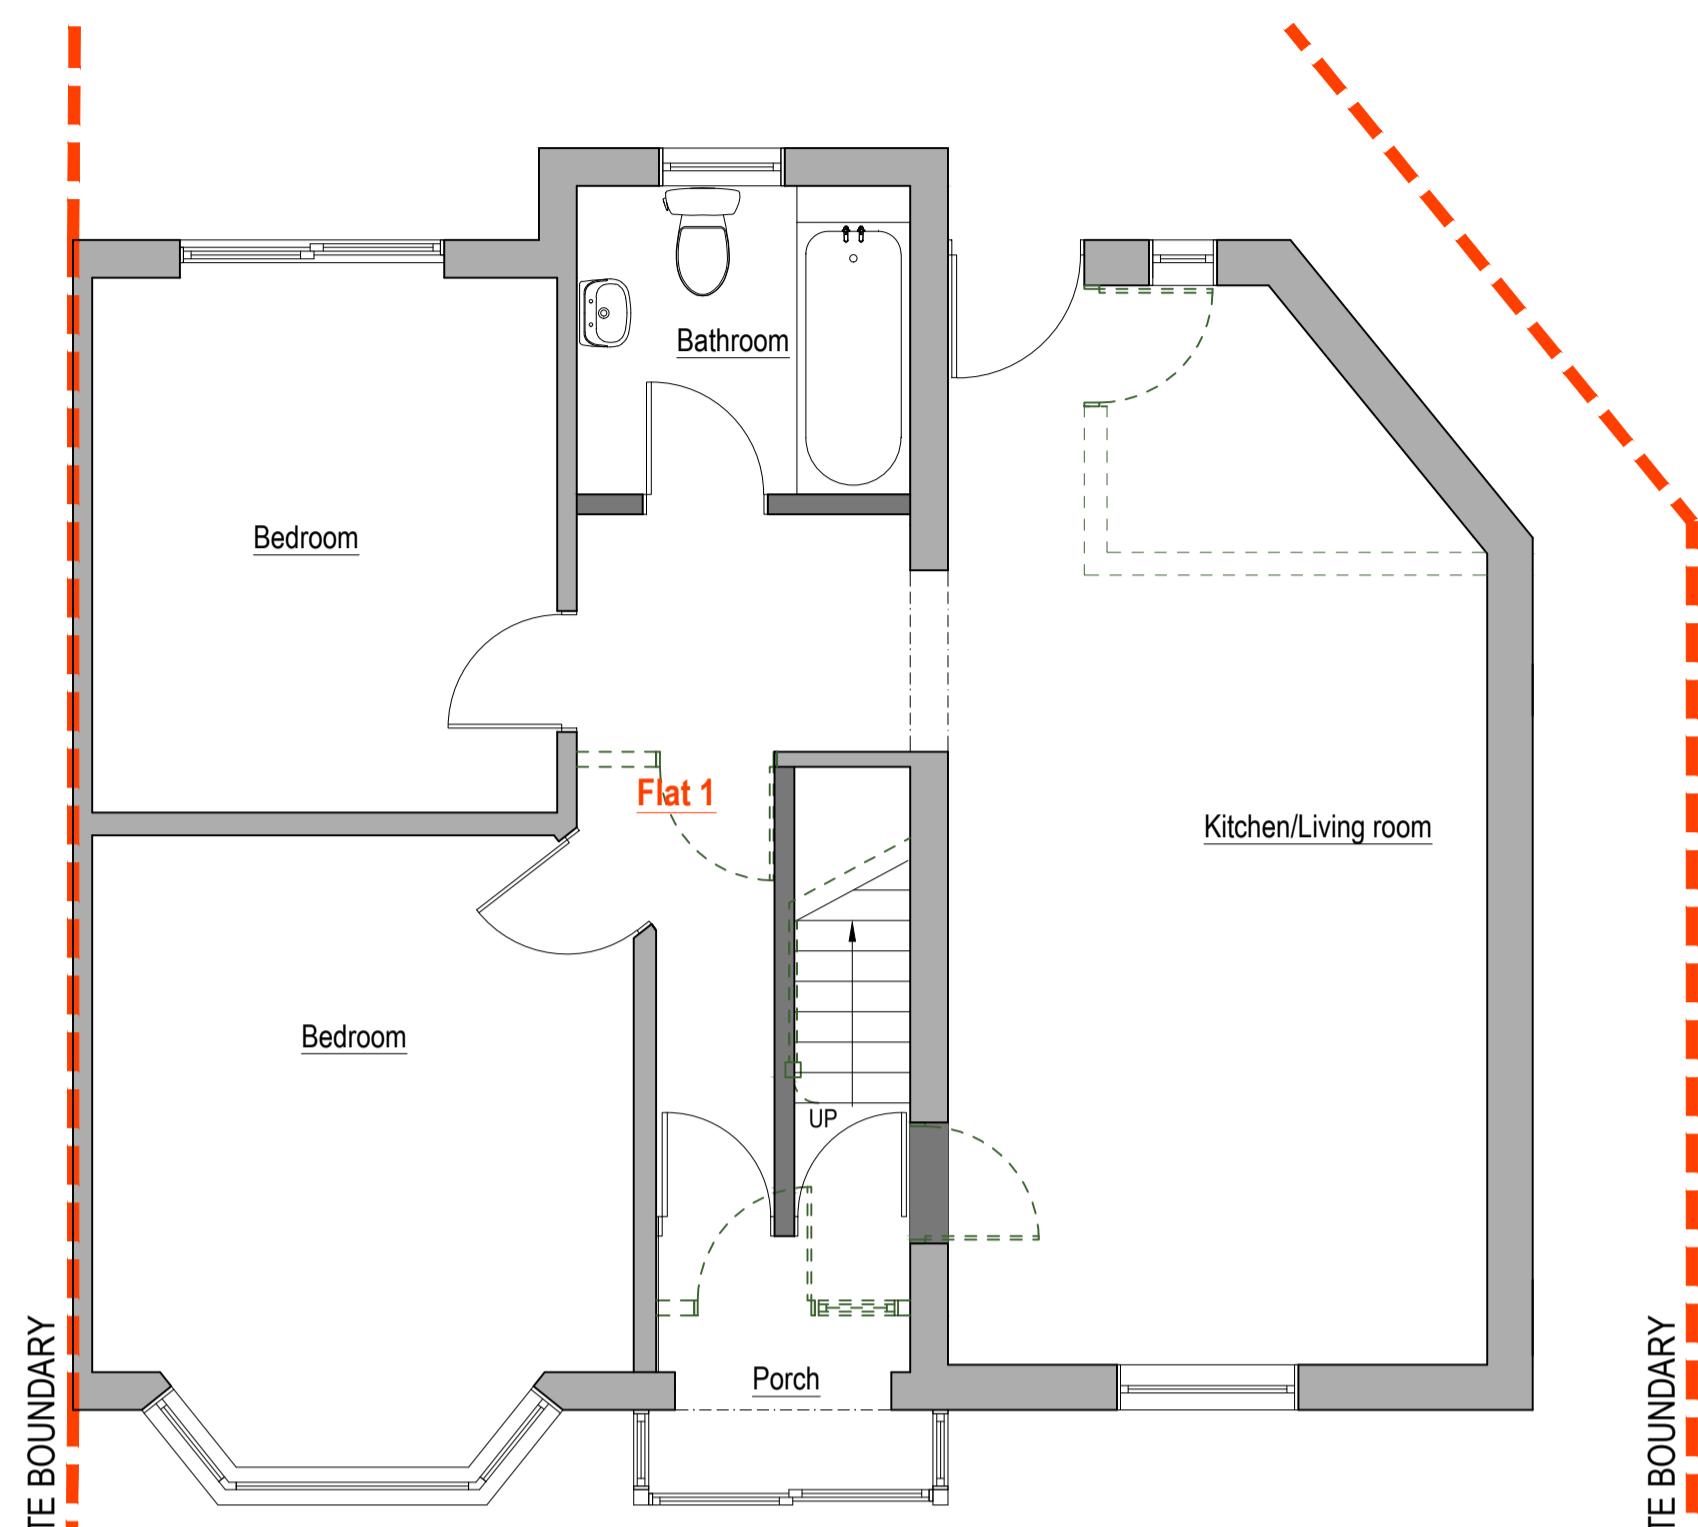

PROPOSED GROUND FLOOR LAYOUT

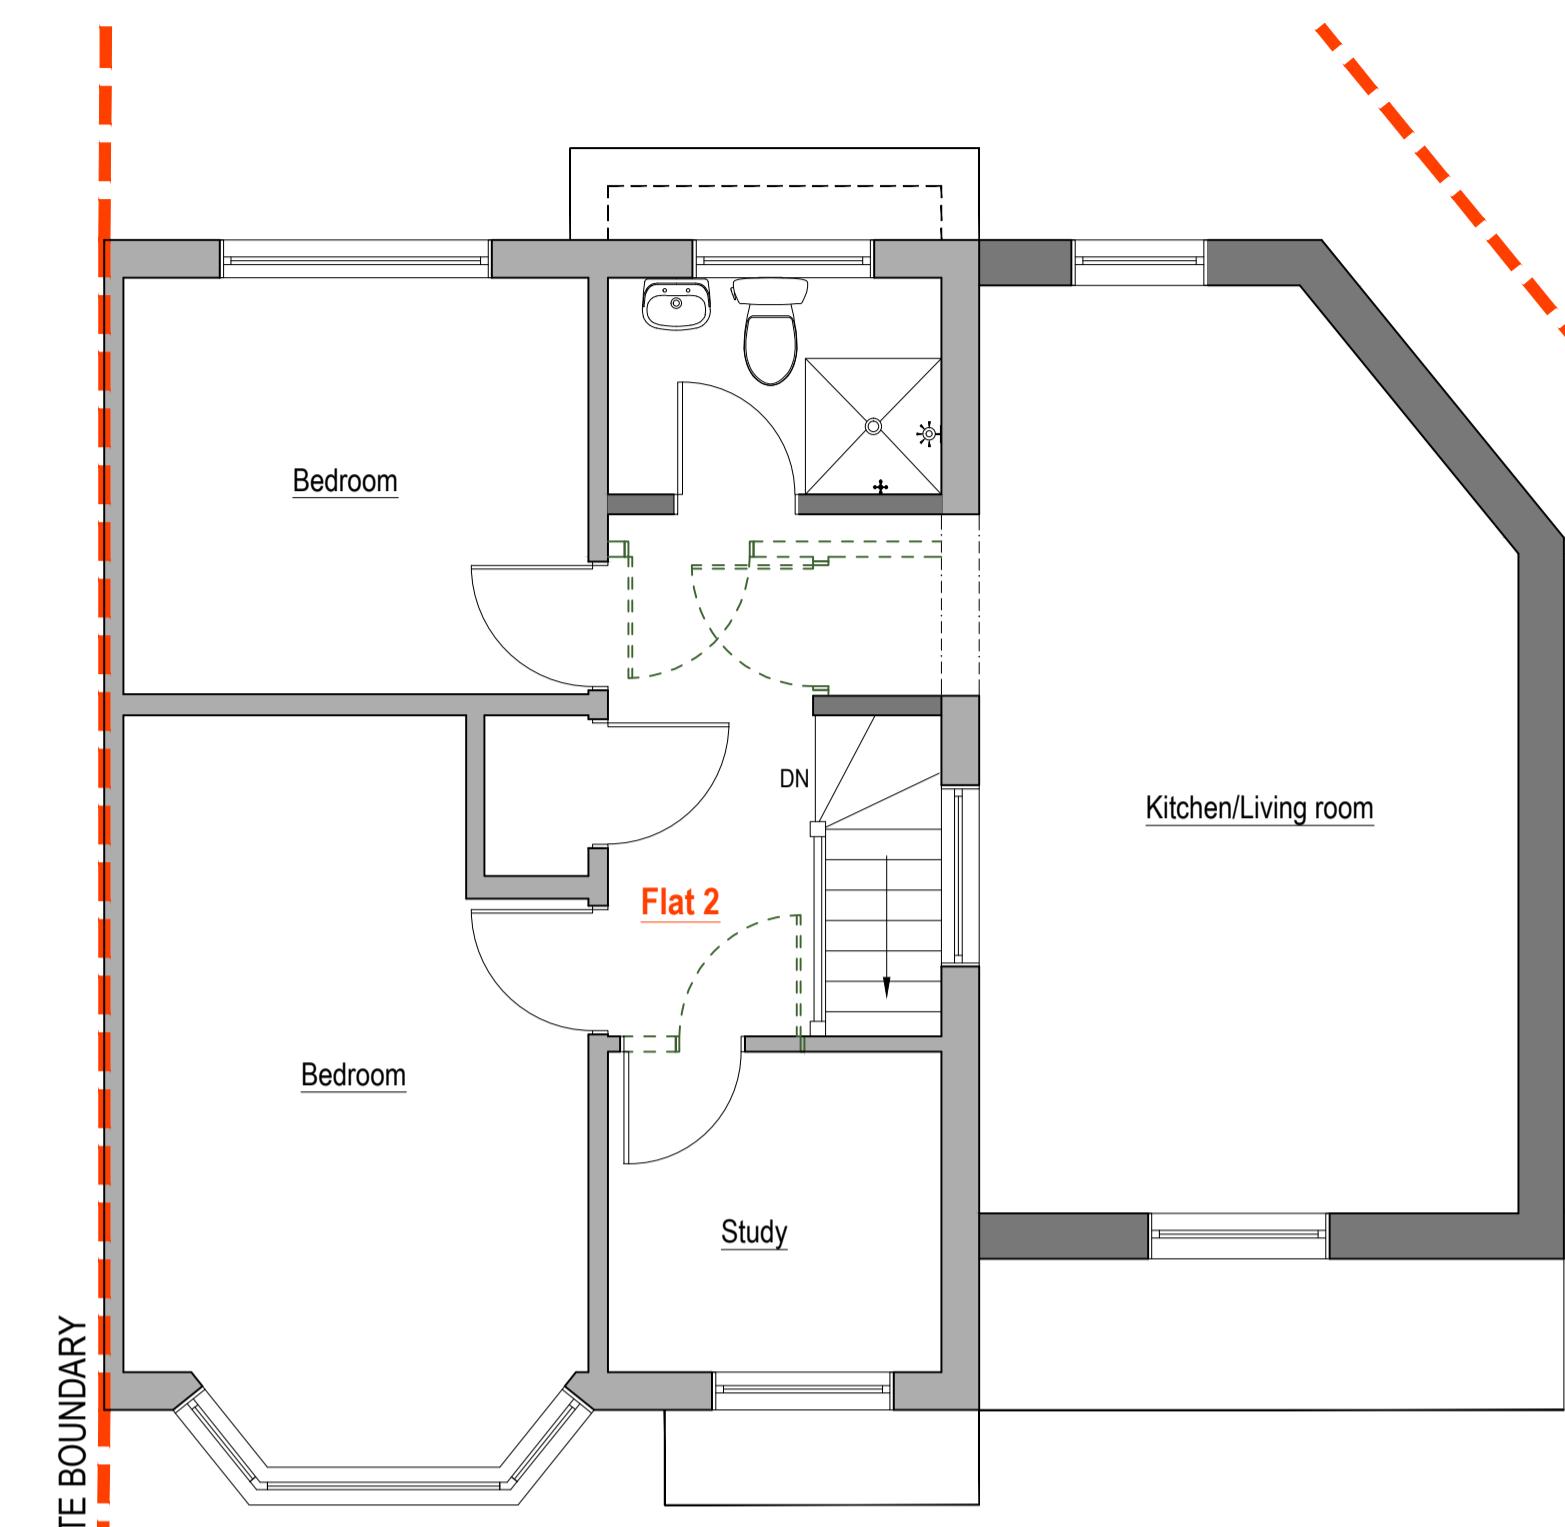

PROPOSED FIRST FLOOR LAYOUT

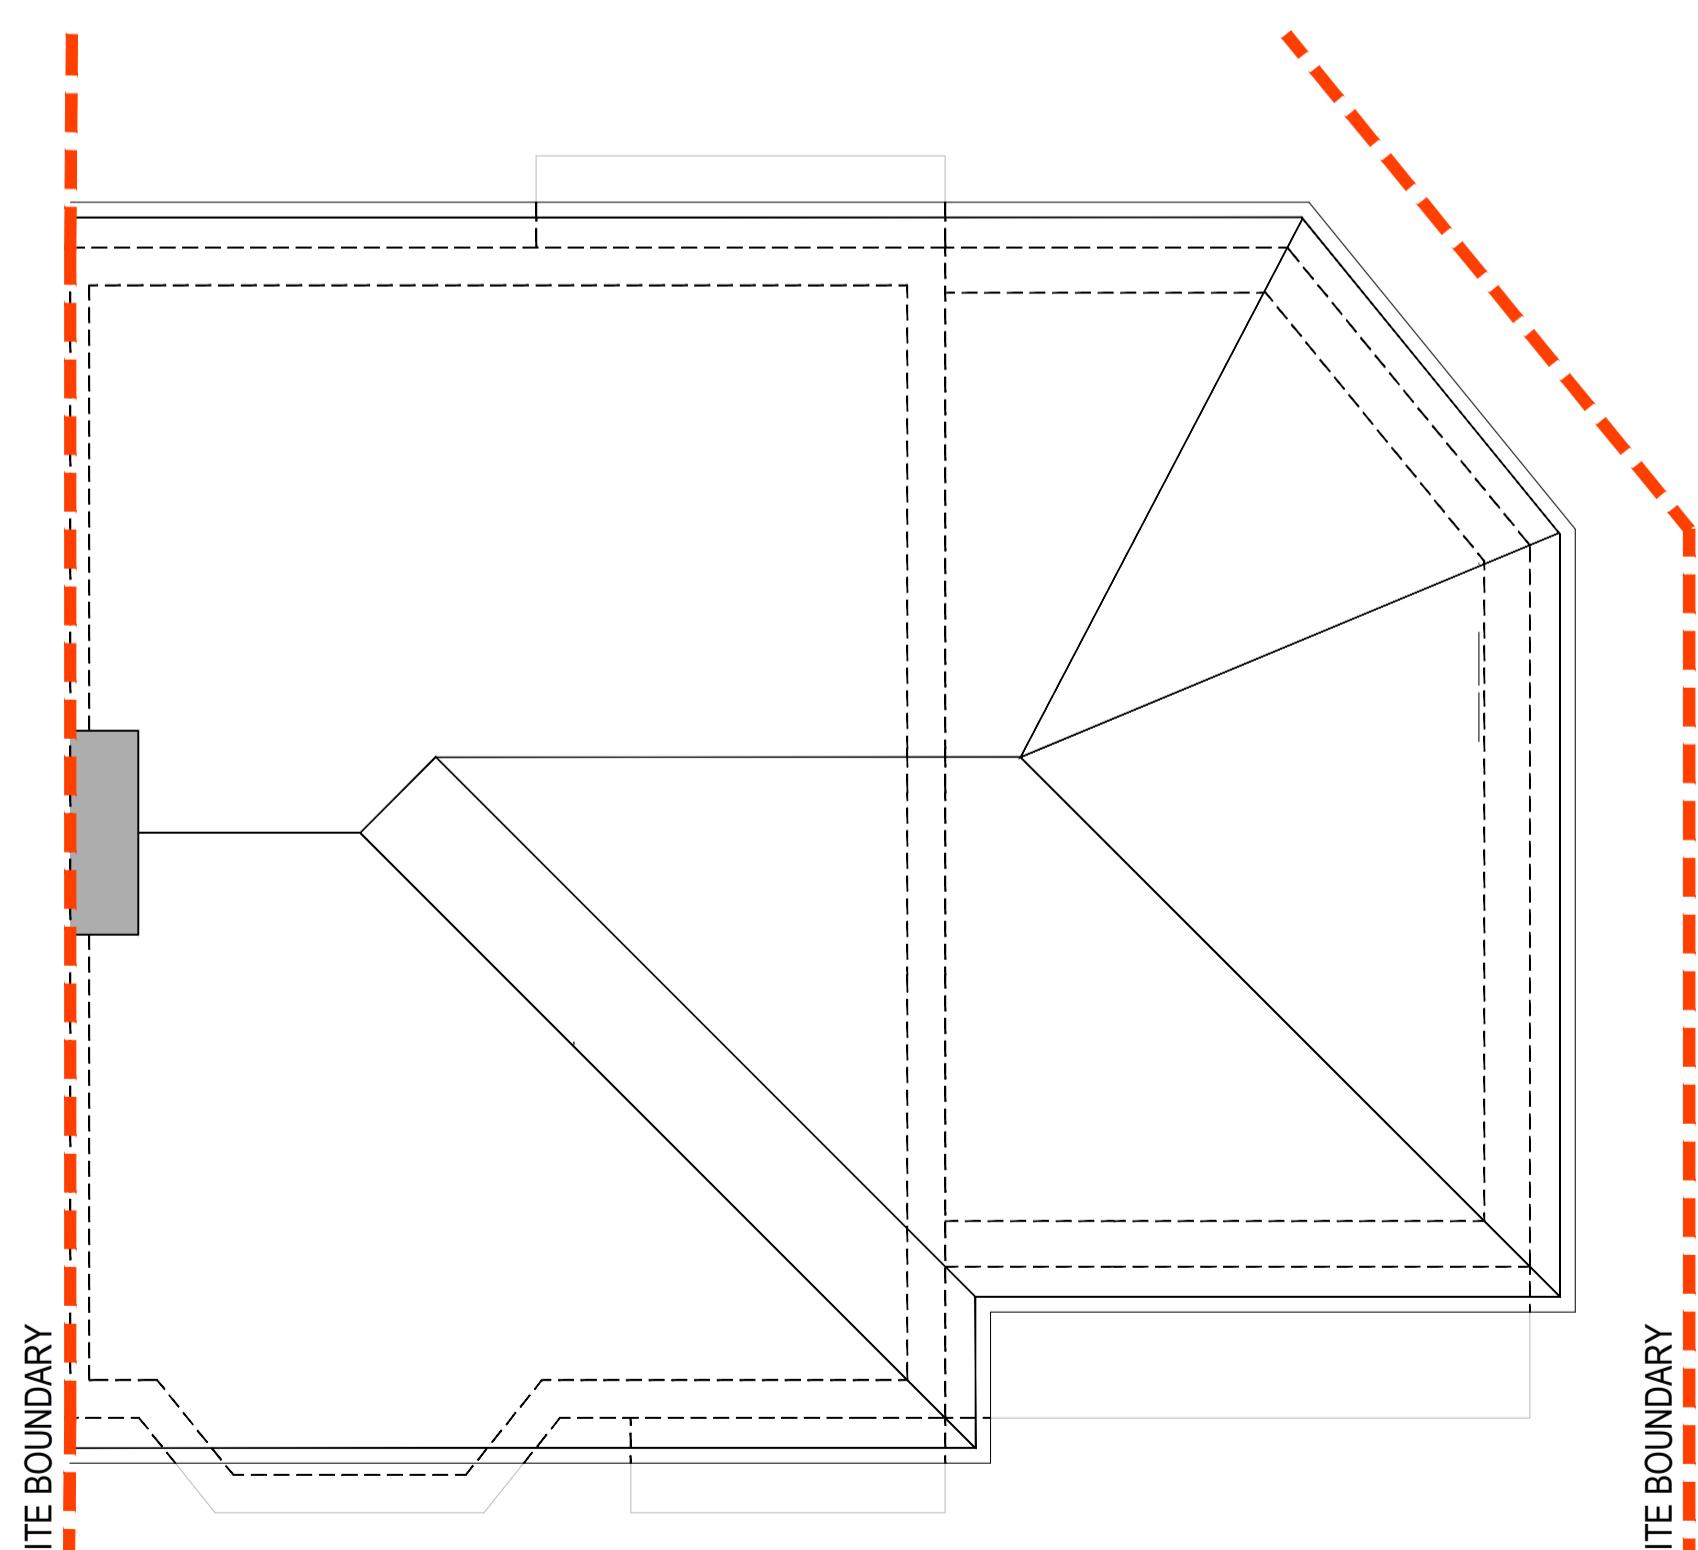


PROPOSED ROOF LAYOUT




PROPOSED REAR ELEVATION (1:100)

PROPOSED FRONT ELEVATION (1:100)

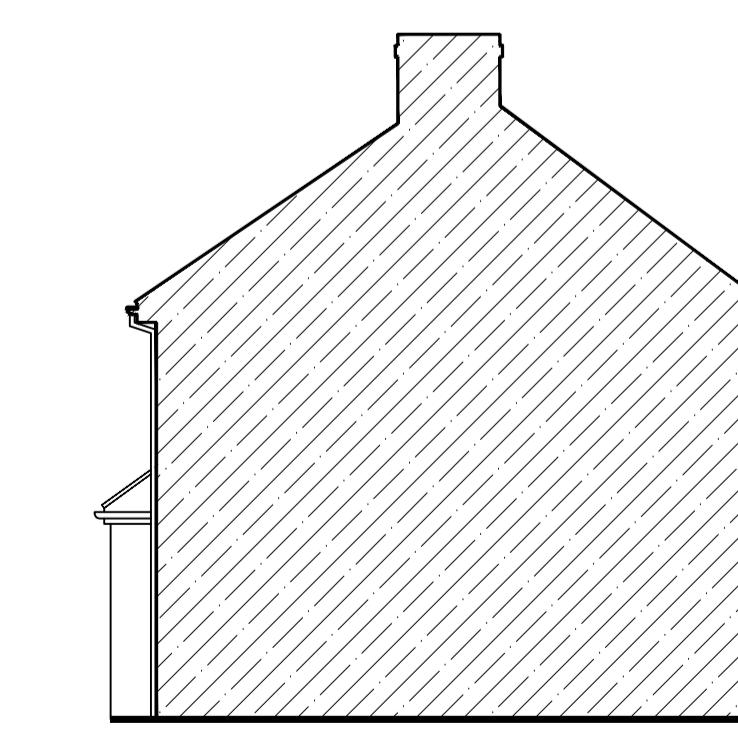

PROPOSED SIDE ELEVATION (1:100)

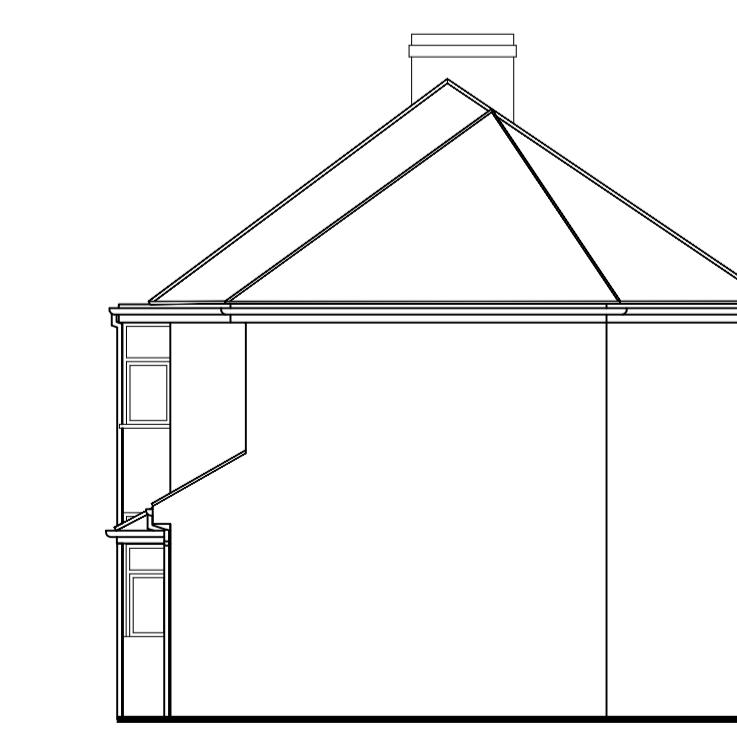

PROPOSED SIDE ELEVATION (1:100)

A1
ORIGINAL

Rev.	Description	
Purpose of issue		Date
		
Project		
2 GORDON ROAD, WEST DRAYTON, UB7 8AH		
Title		
PROPOSED LAYOUTS AND ELEVATIONS		
Original Scale N/A	Drawn AS	Checked JSL
	Date SEP 25	Date SEP 26
Drawing Number TPP20230919-00		Rev