



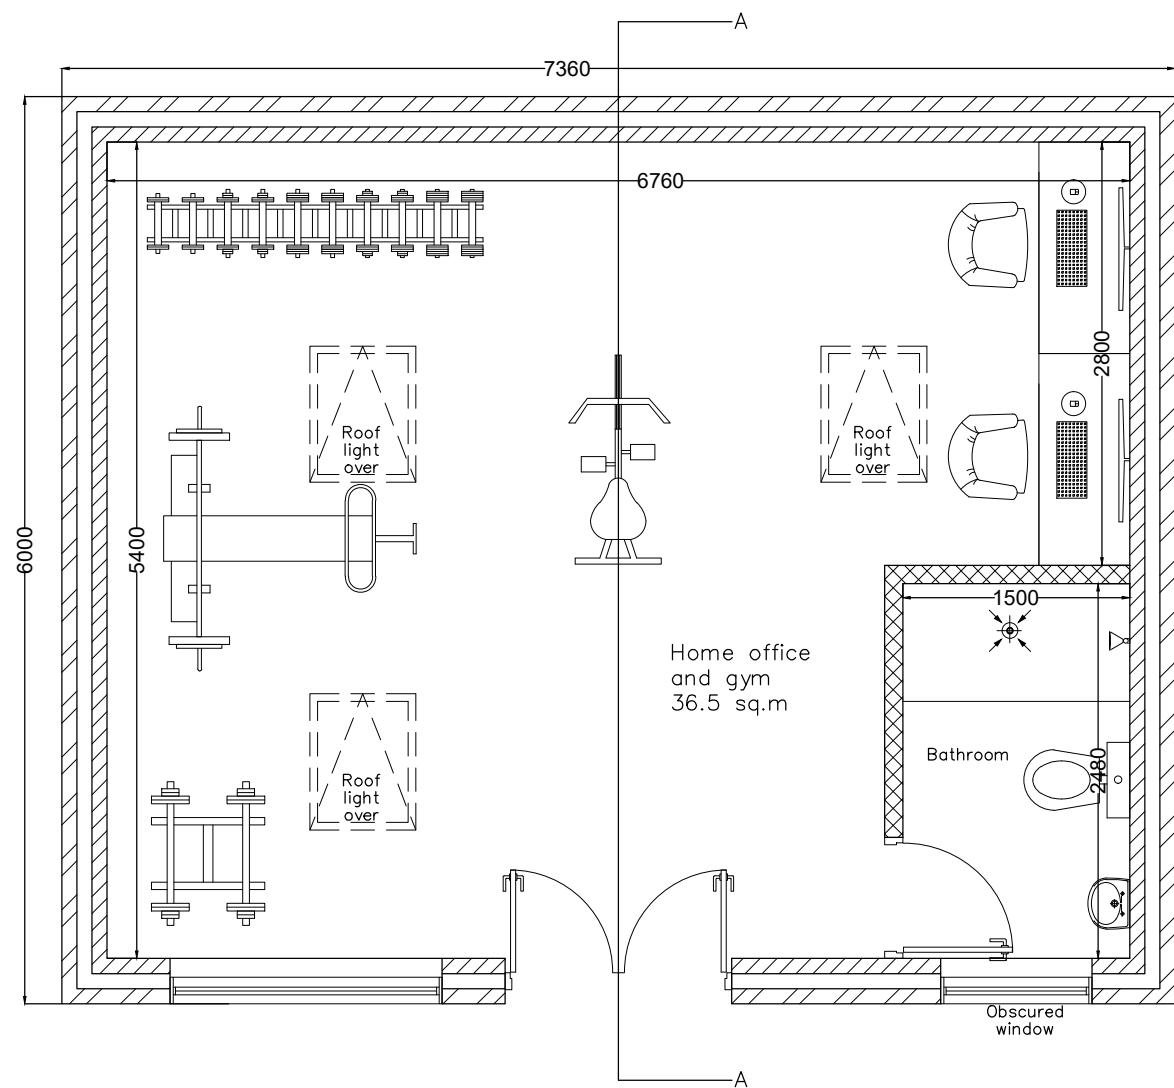


PROPOSED GROUND FLOOR PLAN(OUTBUILDING)
SCALE 1:50

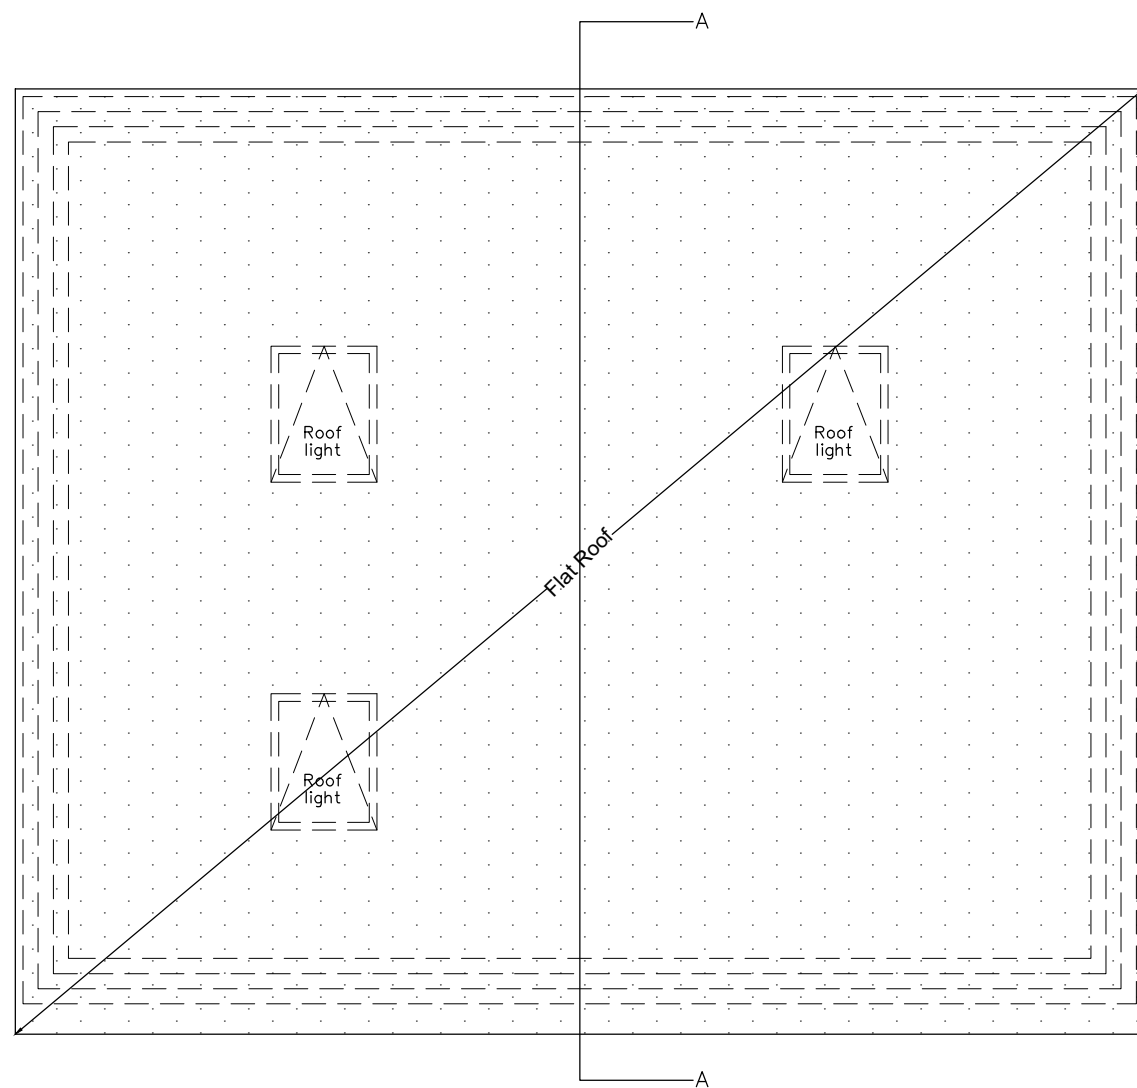

PROPOSED ROOF PLAN(OUTBUILDING)
SCALE 1:50



01856 898 022
www.UKPlanningMaps.com

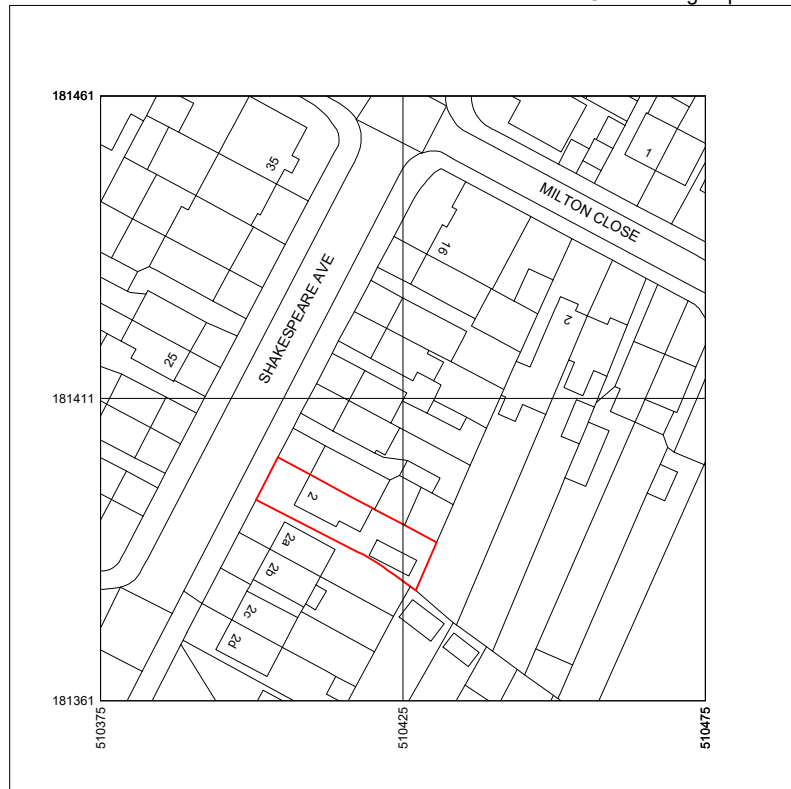


Produced on 30 June 2024 from the Ordnance Survey National Geographic Database and incorporating surveyed revision available at this date.
This map shows the area bounded by 510375 181361, 510475 181361, 510475 181461, 510375 181461, 510375 181361.
Crown copyright and database rights 2024 OS 100054135. Supplied by copla ltd trading as UKPlanningMaps.com a licensed Ordnance Survey partner (OS 100054135).
Data licence expires 30 June 2025. Unique plan reference: v10/1118517/1505022


LOCATION MAP
SCALE 1:1250




PROPOSED CROSS SECTION A-A
SCALE 1:50

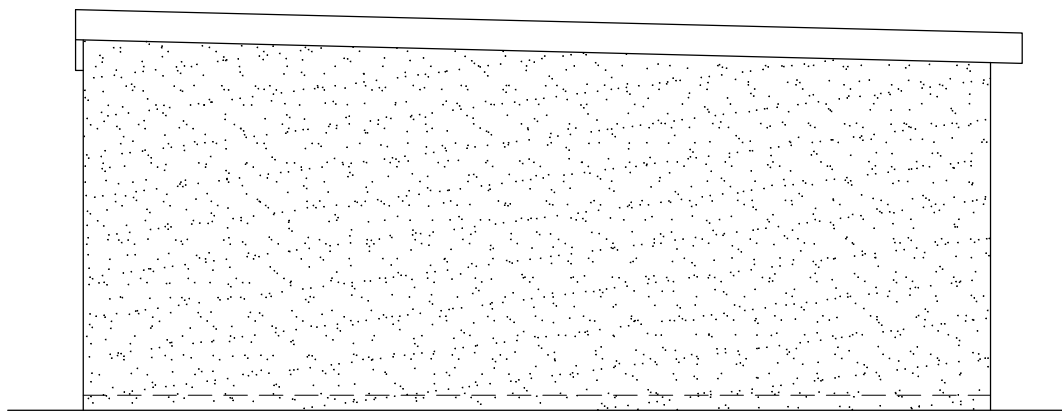


PROPOSED SIDE ELEVATION D
SCALE 1:50

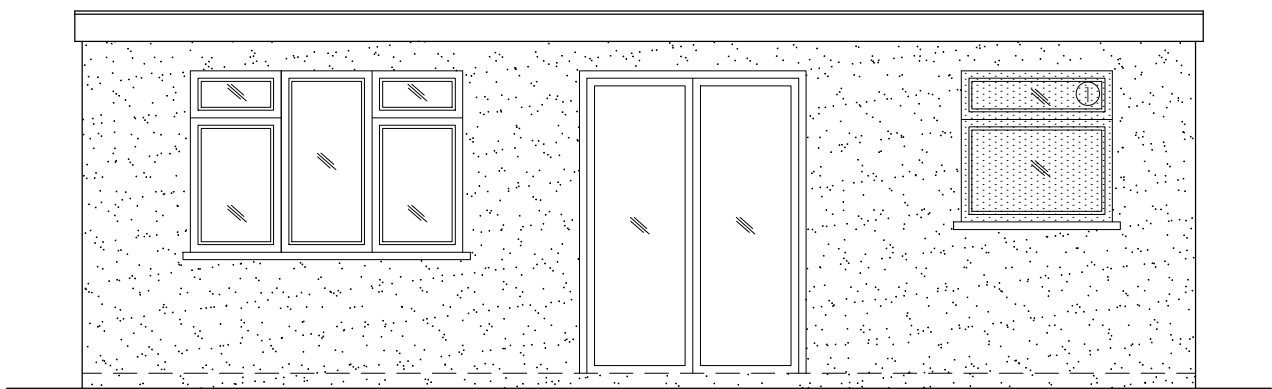

PROPOSED FRONT ELEVATION A
SCALE 1:50

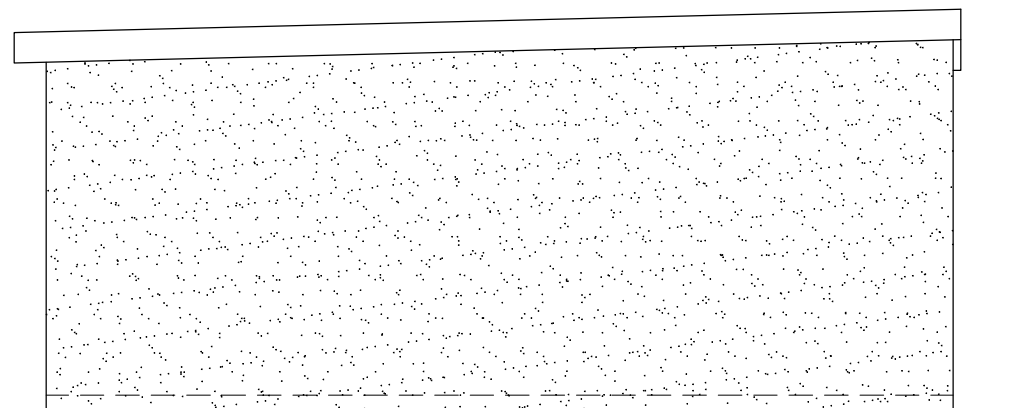

PROPOSED SIDE ELEVATION B
SCALE 1:50

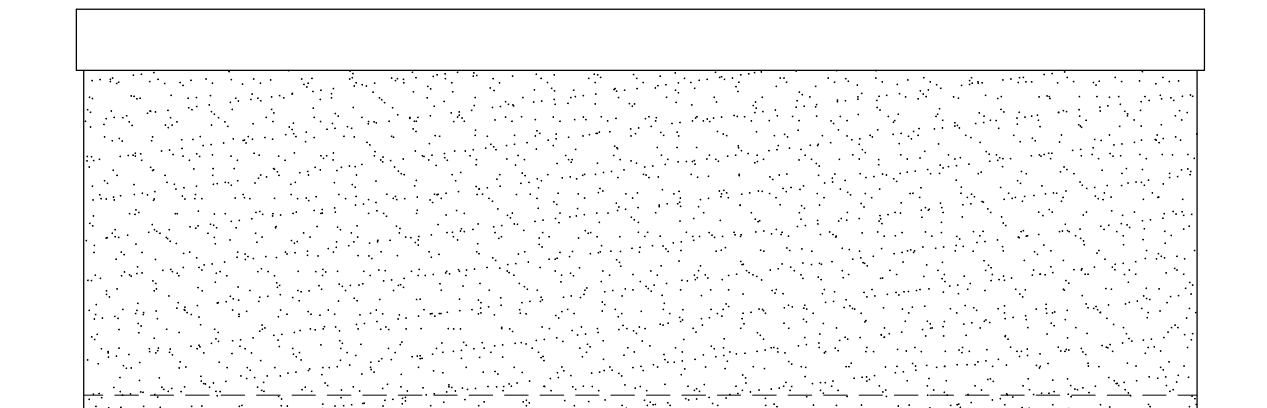

PROPOSED REAR ELEVATION C
SCALE 1:50

Demolition line



Do not scale off the drawings (scale only for planning purposes).

 www.malathydesign.com 02037 462 100 074 6610 3263	ARCH./CLIENT	Drawn BC		
	Project Title	Checked		
	Drawing Title	Scale 1: 50 Size A2		
	PROPOSED OUTBUILDING FLOOR PLANS,ELEVATION,CROSS SECTION AND LOCATION MAP	Project No. 2447	Drawing No. PO-01	Rev. -