
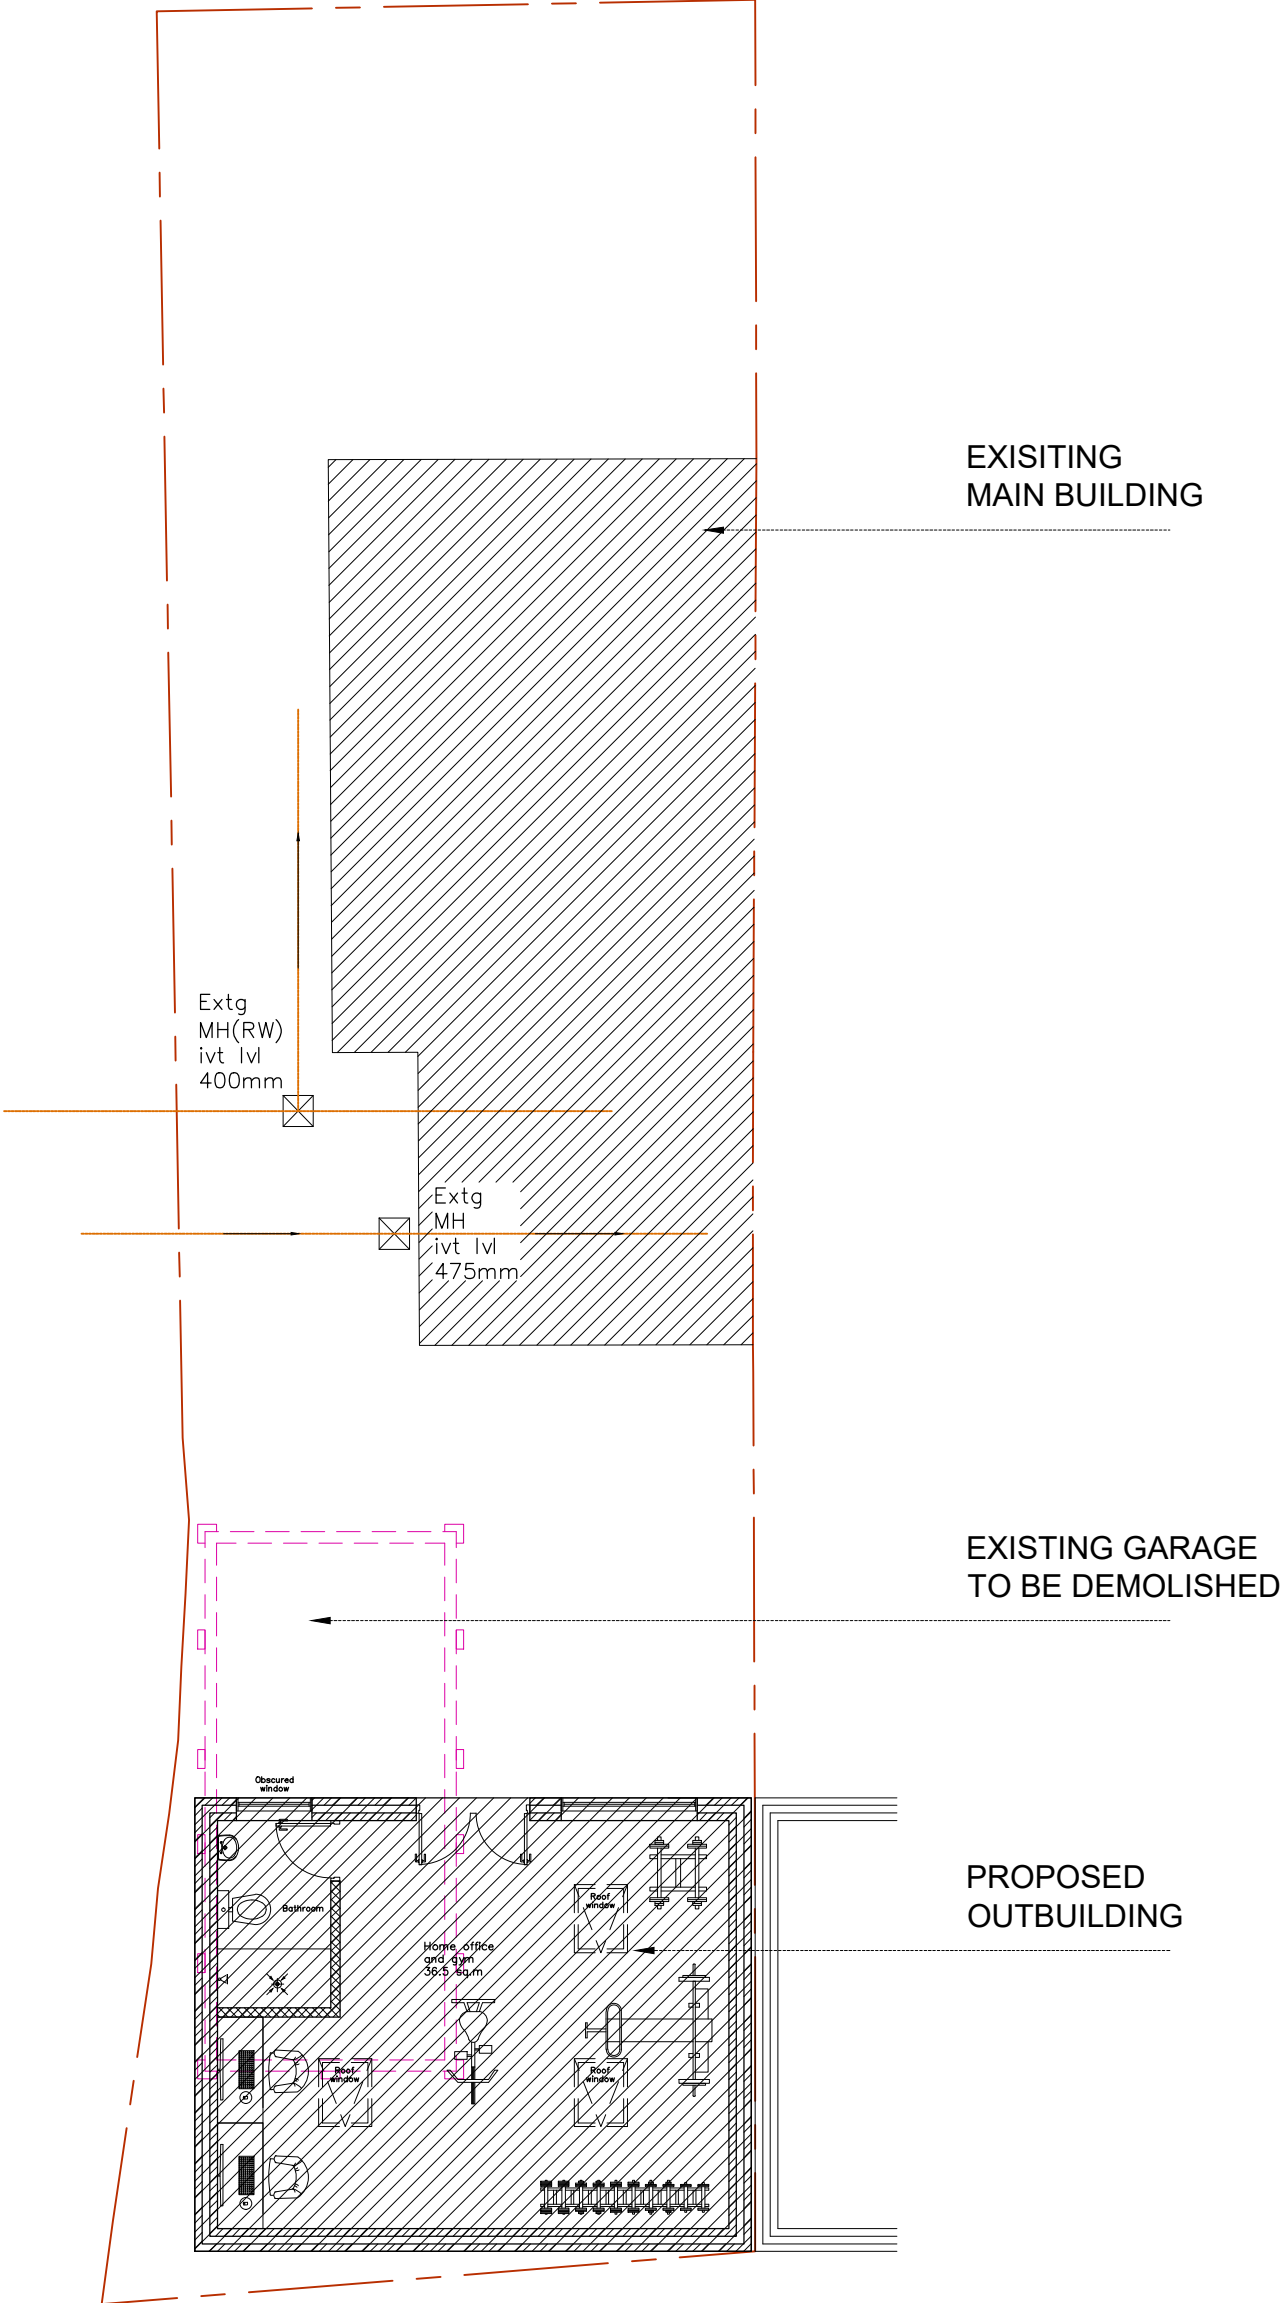


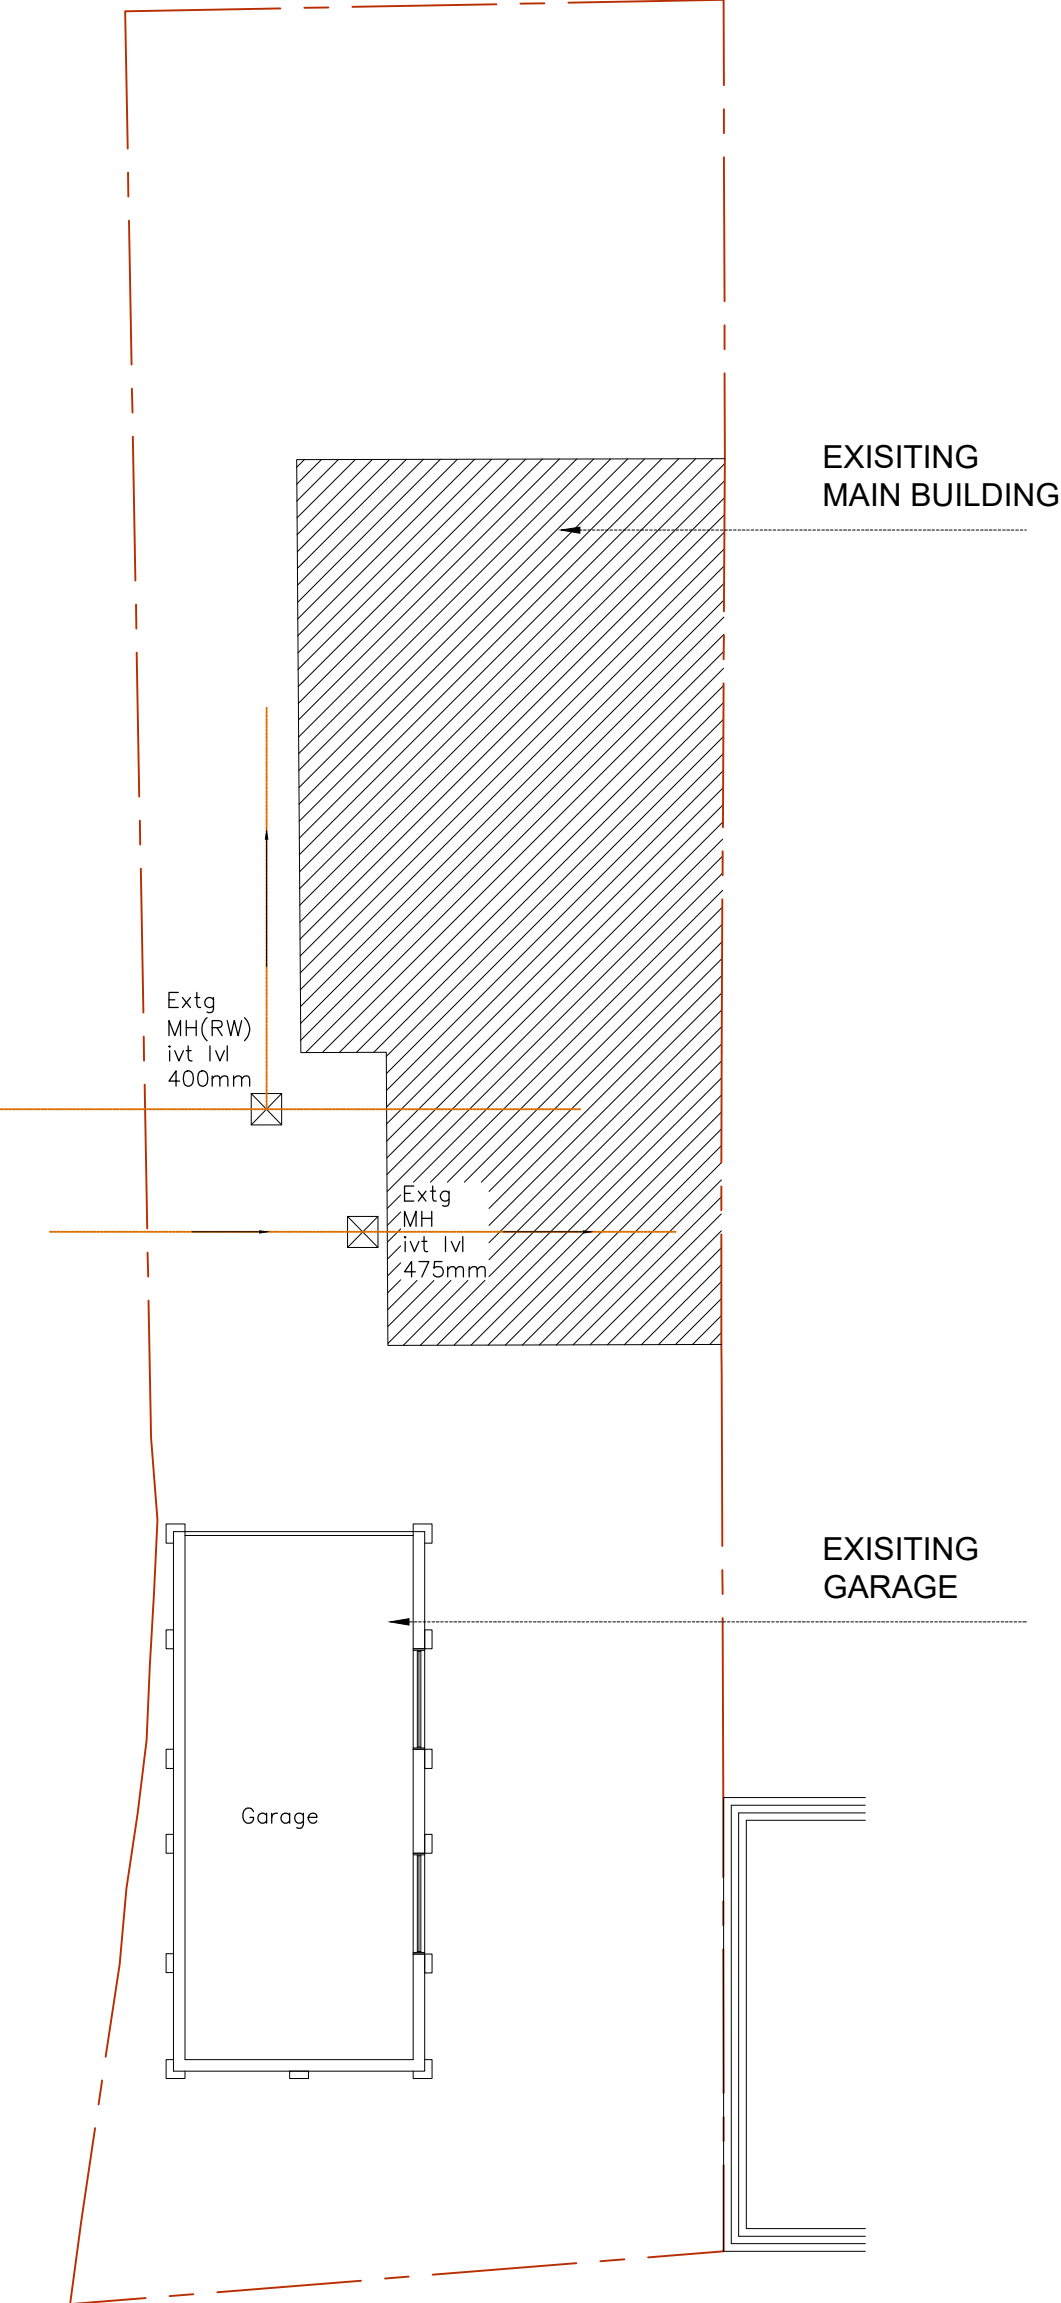

Do not scale off the drawings (scale only for planning purposes).

 malathy design www.malathydesign.com 02037 462 100 074 6610 3263	ARCH./CLIENT	Drawn BC		
	Project Title	Checked		
	Drawing Title	Scale 1:100 Size A2		
	EXISTING AND PROPOSED SITE PLAN PROPOSED BLOCK PLAN	Project No. 2447	Drawing No. PO-02	Rev. -