



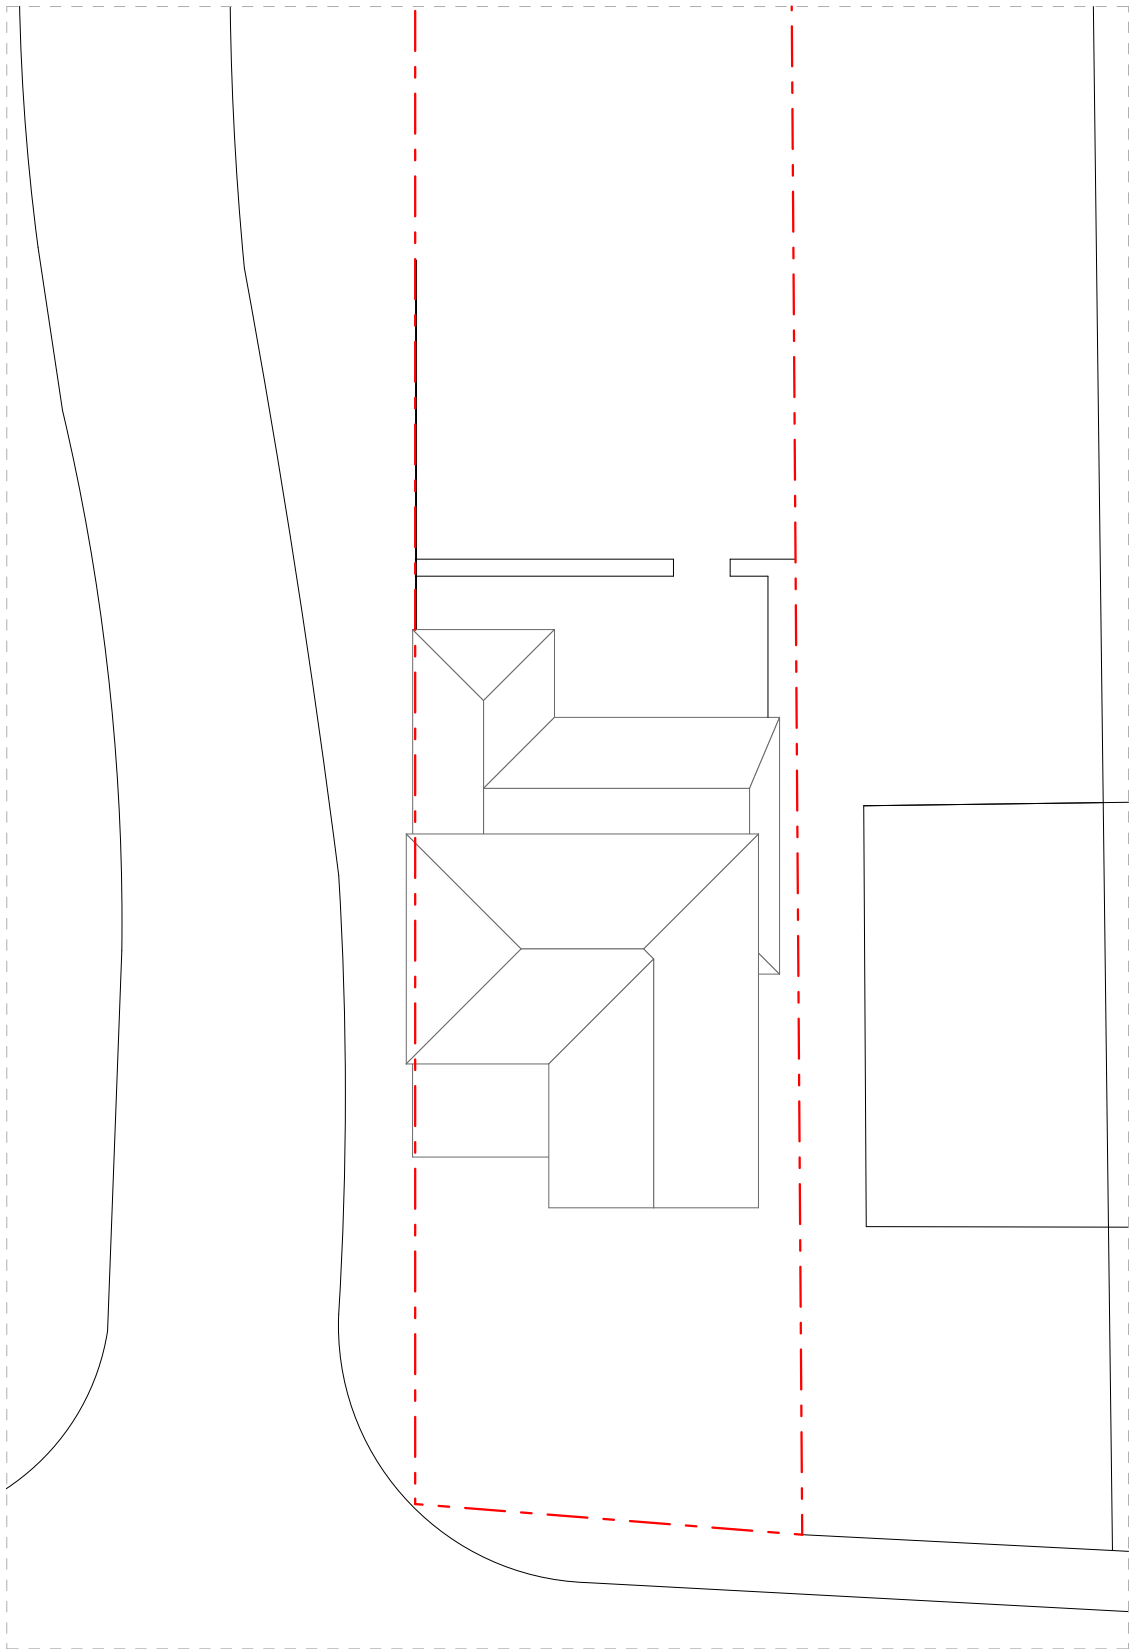

Existing Site Plan

1:200

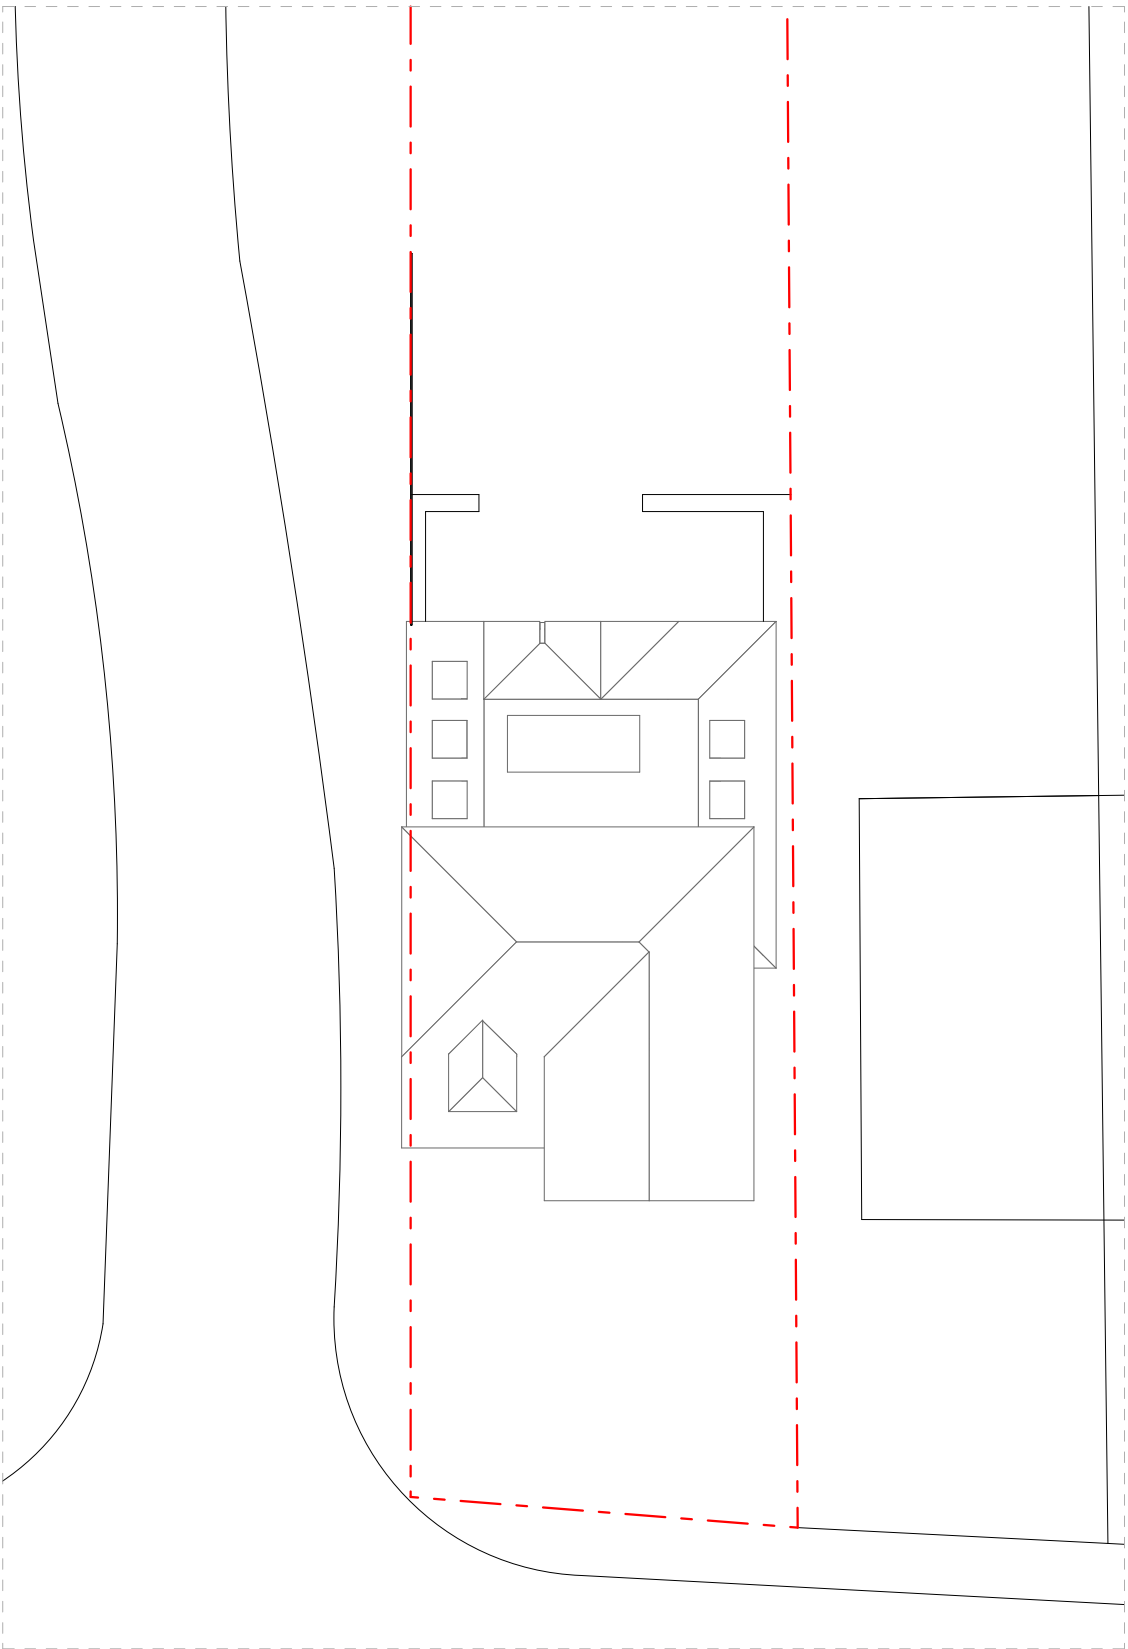

Proposed Site Plan

1:200

Notes

Scale 1:200

0 1 2 3 4 5

N

Rev	Description	Date
A	Planning Issue	21/09/2020

Scale	1:200
Drawn by	CC
Revision	A
Issue Date	21/09/2020

Drawing Nr.	67-P-2
Drawing Name	Existing and Proposed Site Plan

Project ID	67
Client	Nick Moroney
Site	44 Sharps Lane, HA4 7JQ

Planning

DASH

hello@dash.london 02038486810

© Dash House Group Ltd. All rights reserved. This drawing is the sole property of Dash House Group Ltd. and any use of this drawing without written consent is strictly prohibited. This drawing is not to be scaled. Drawing scales as indicated are for reference only. Written dimensions shall govern and checked prior to any work proceeding. Any discrepancies shall be reported to the Architect for comment.