


EXISTING DWELLING
SIDE ELEVATION




EXISTING DWELLING
REAR ELEVATION




EXISTING DWELLING
FRONT ELEVATION

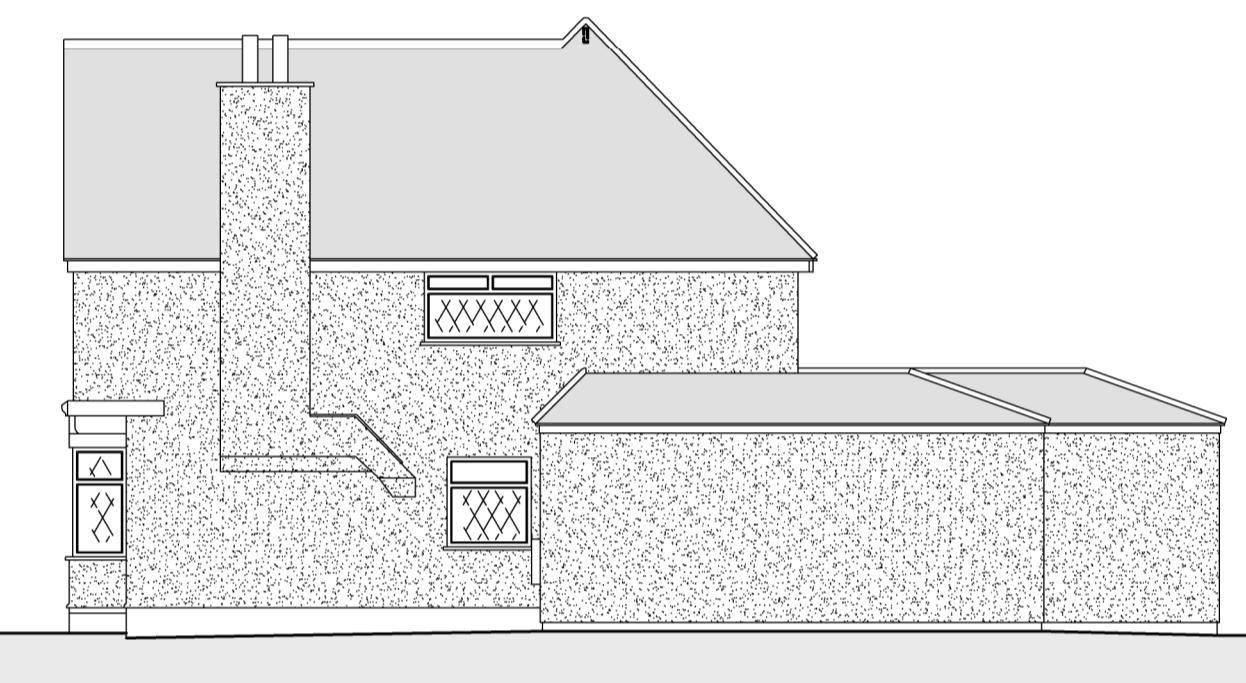

EXISTING DWELLING
SIDE ELEVATION

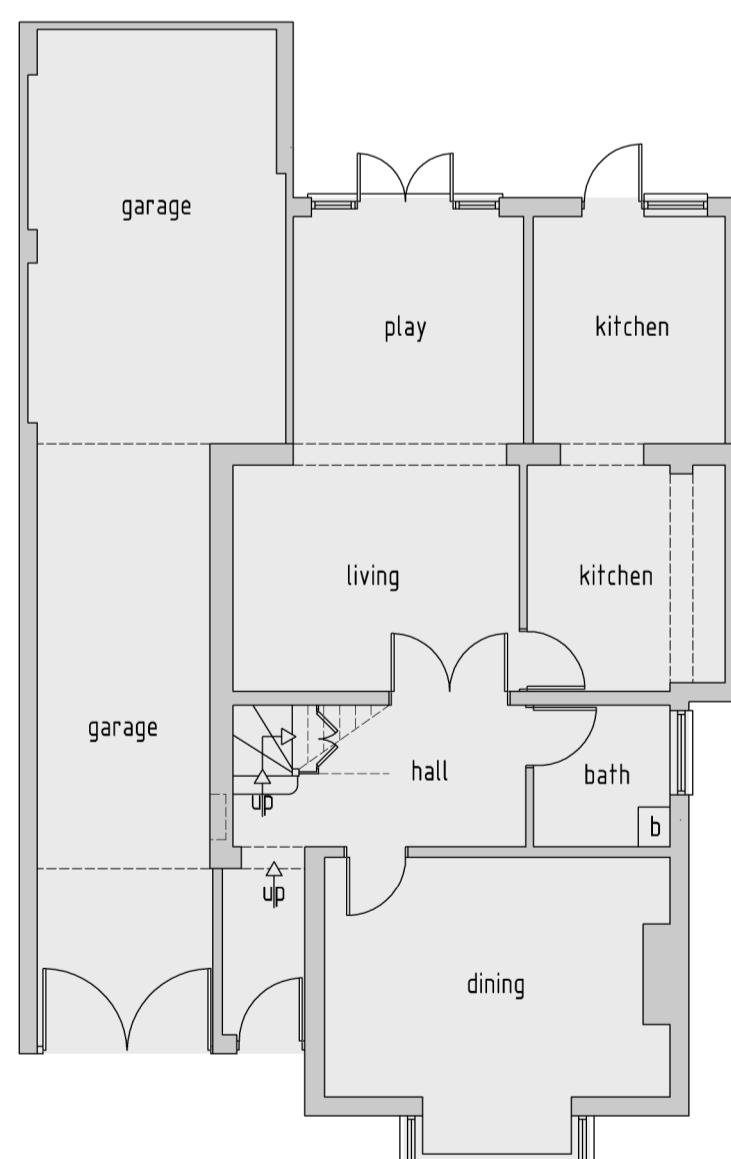



EXISTING DWELLING
GROUND FLOOR PLAN

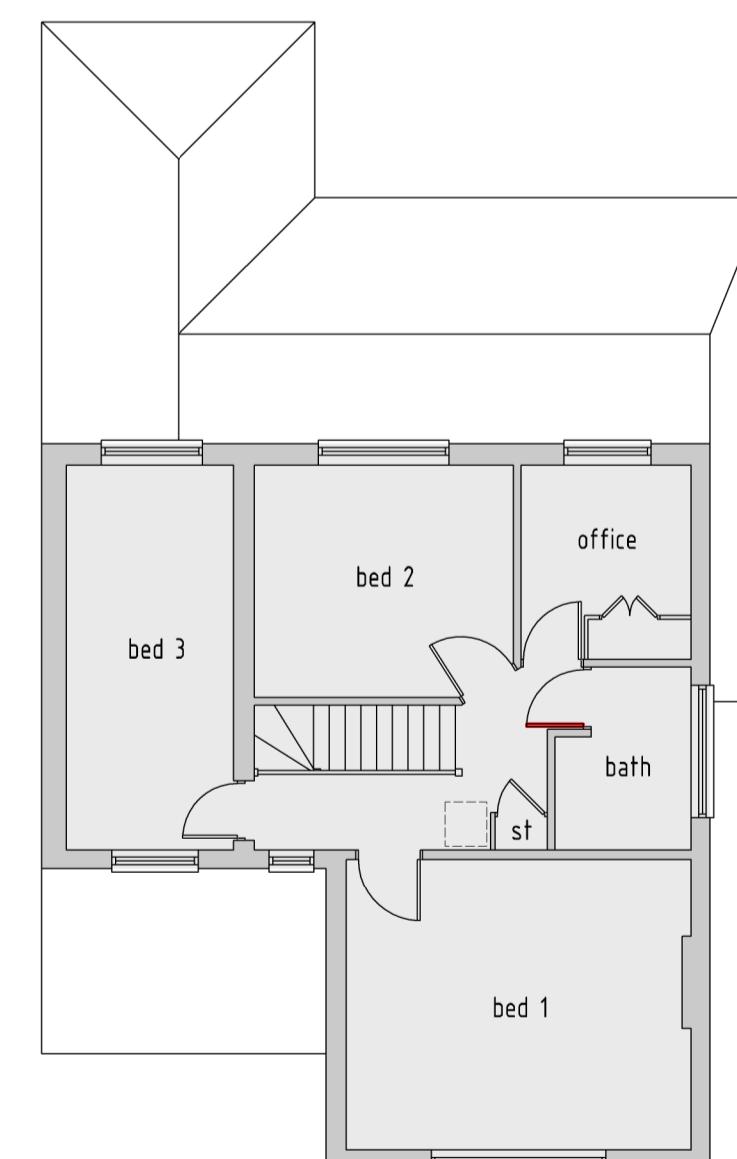


EXISTING DWELLING
FIRST FLOOR PLAN

NOTES


- All dimensions are to be checked on site prior to the start of work and any discrepancy is to be reported to the construction manager before construction.
- All work is to comply with current Building Regulations and allied legislation.
- All contractors and sub-contractors must ensure that they have the latest issue of this drawing and details before the commencement of work on site.
- All materials are to be used and installed in strict compliance with the relevant manufacturers instructions and recommendations.
- All works on site, managed and implemented as a result of the designs indicated on this drawing, are to be given full consideration for compliance with the Building Regulations and allied legislation. If design and implementation of works and no works are to be undertaken if it is considered that compliance with the Building Regulations cannot be achieved.
- All dimensions shown in millimetres.
- Footprint of buildings shown at 0m above ground level.

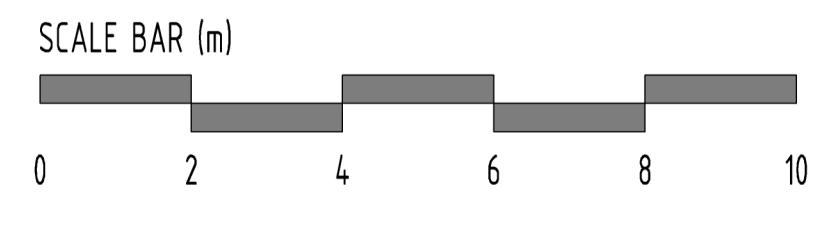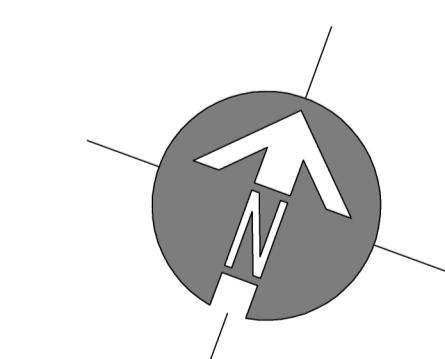

© Copyright Dusek Ltd

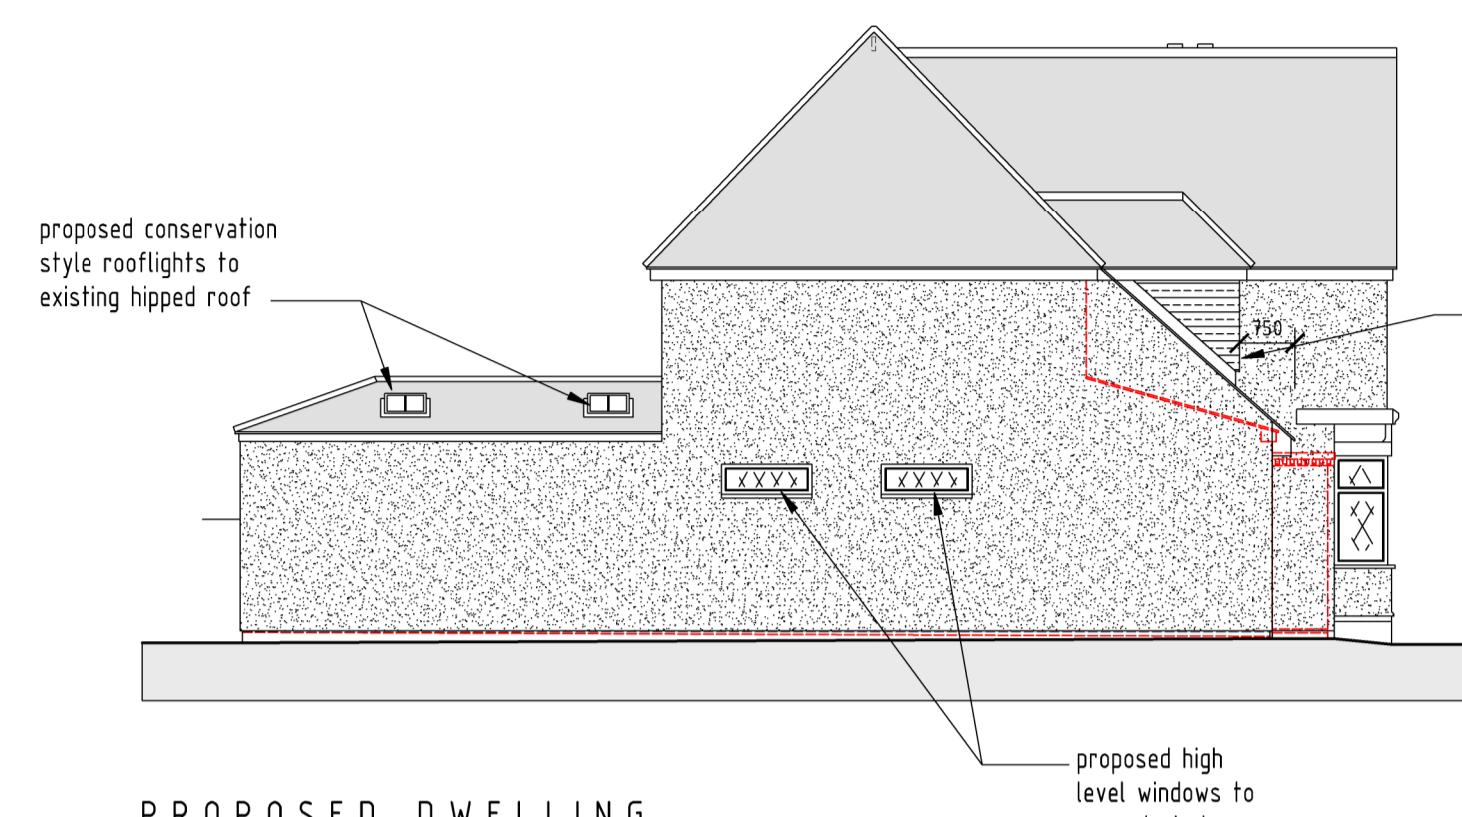

PROPOSED DWELLING
SIDE ELEVATION

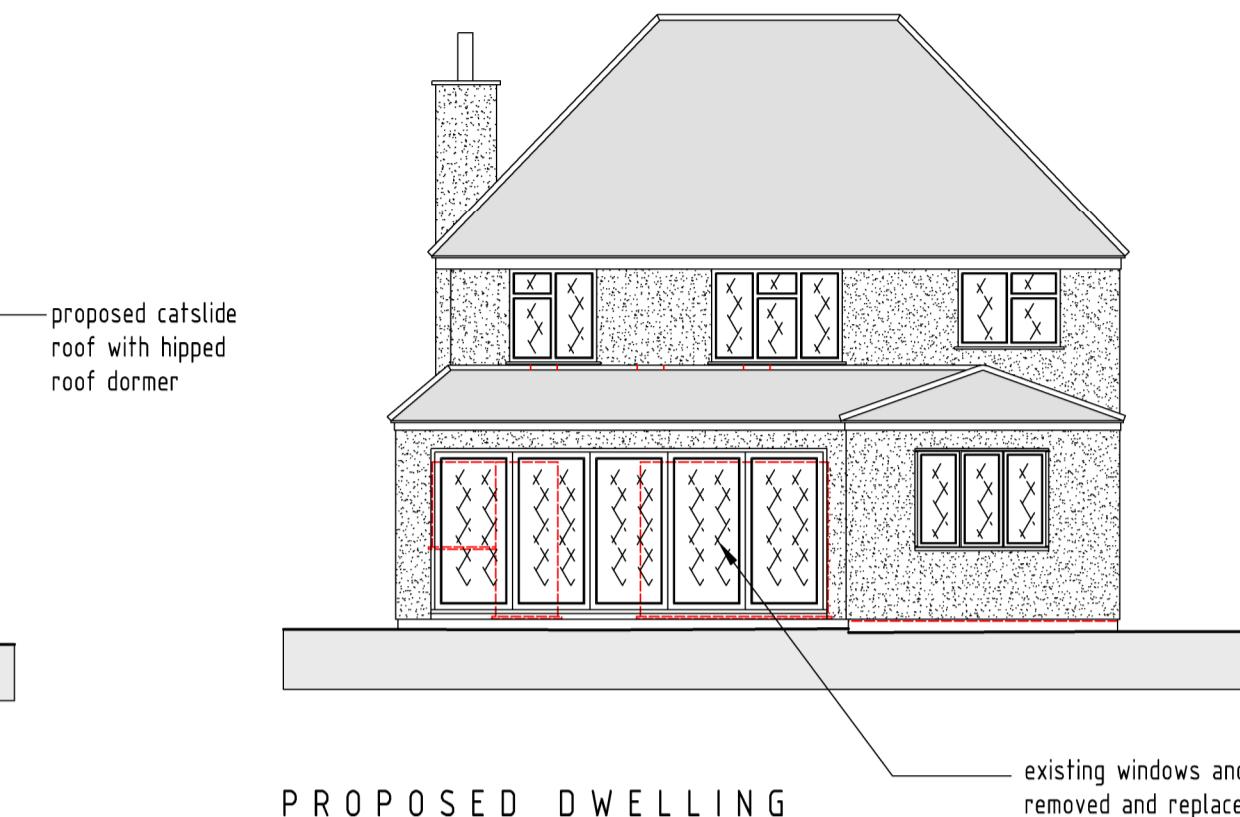


PROPOSED DWELLING
REAR ELEVATION




PROPOSED DWELLING
FRONT ELEVATION



PROPOSED DWELLING
SIDE ELEVATION

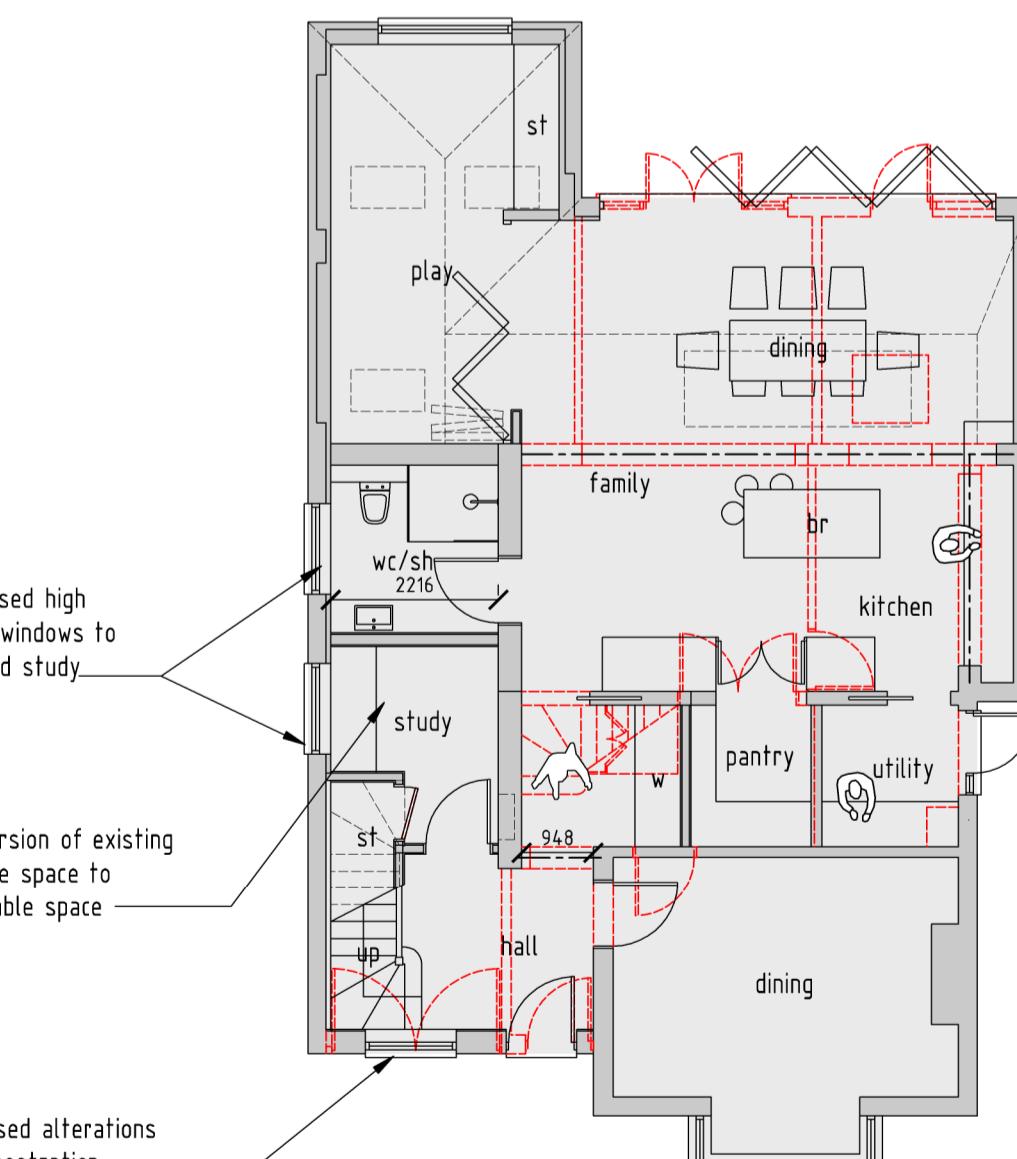

PROPOSED DWELLING
GROUND FLOOR PLAN

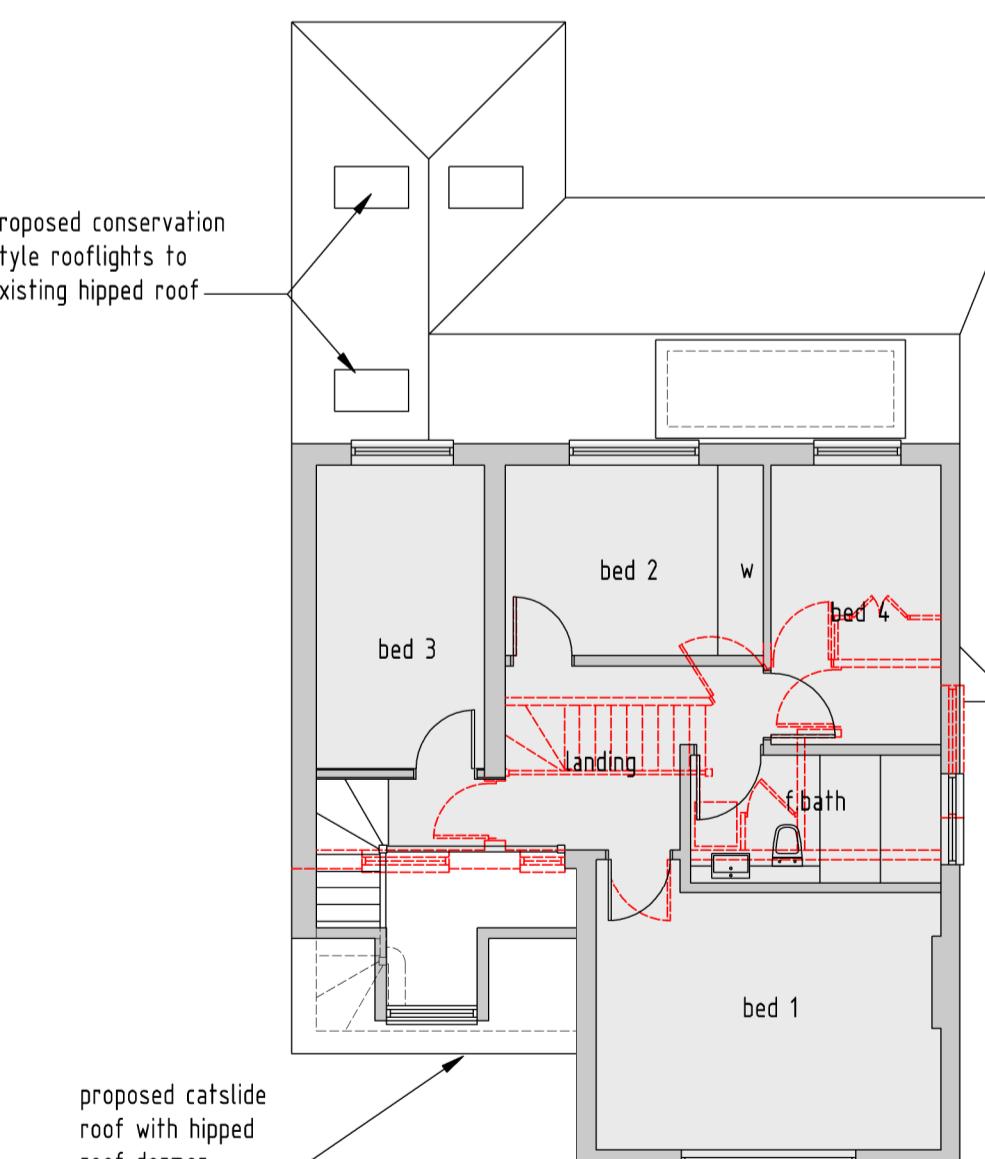

PROPOSED DWELLING
FIRST FLOOR PLAN

rev	date	info	drawn : JD
scale: 1 : 100 / A1	date: 05 / 05 / 21	drw no: 544 / P3 / 2	
drawing: EXISTING DWELLING + PROPOSED DWELLING FLOOR PLANS + ELEVATIONS			
project: 44 SHARPS LANE RUISLIP, HA4 7JQ			
client: MR NICHOLAS MORONEY			
 J A C K D U S E K			
T: 01895 831551 E: design@jackdusek.co.uk			