



NOTES

UNDERGROUND SERVICES


UNDERGROUND SERVICES ARE INDICATIVE ONLY.
POSITIONS SHOULD BE CONFIRMED ON SITE PRIOR
TO ANY DEVELOPMENT

DRAINAGE	-----
DUCTS	-----
FEEDERS	-----
FENCE PLAN	○○○○○
GAS	---
LIGHTNING PROTECTION - EARTHING	---
POWER	-----
SERVICES UNKNOWN	-----
TELECOMS	-----
WATER	-----

ACCESS ARRANGEMENTS

ARQIVA GATE KEY	▲
B KEY	▲
C KEY	▲
LEGGE KEY	▲

SURVEY REQUIRED TO CONFIRM ACCESS KEYS FOR
REMAINING ROOMS AND SITE ENTRANCE

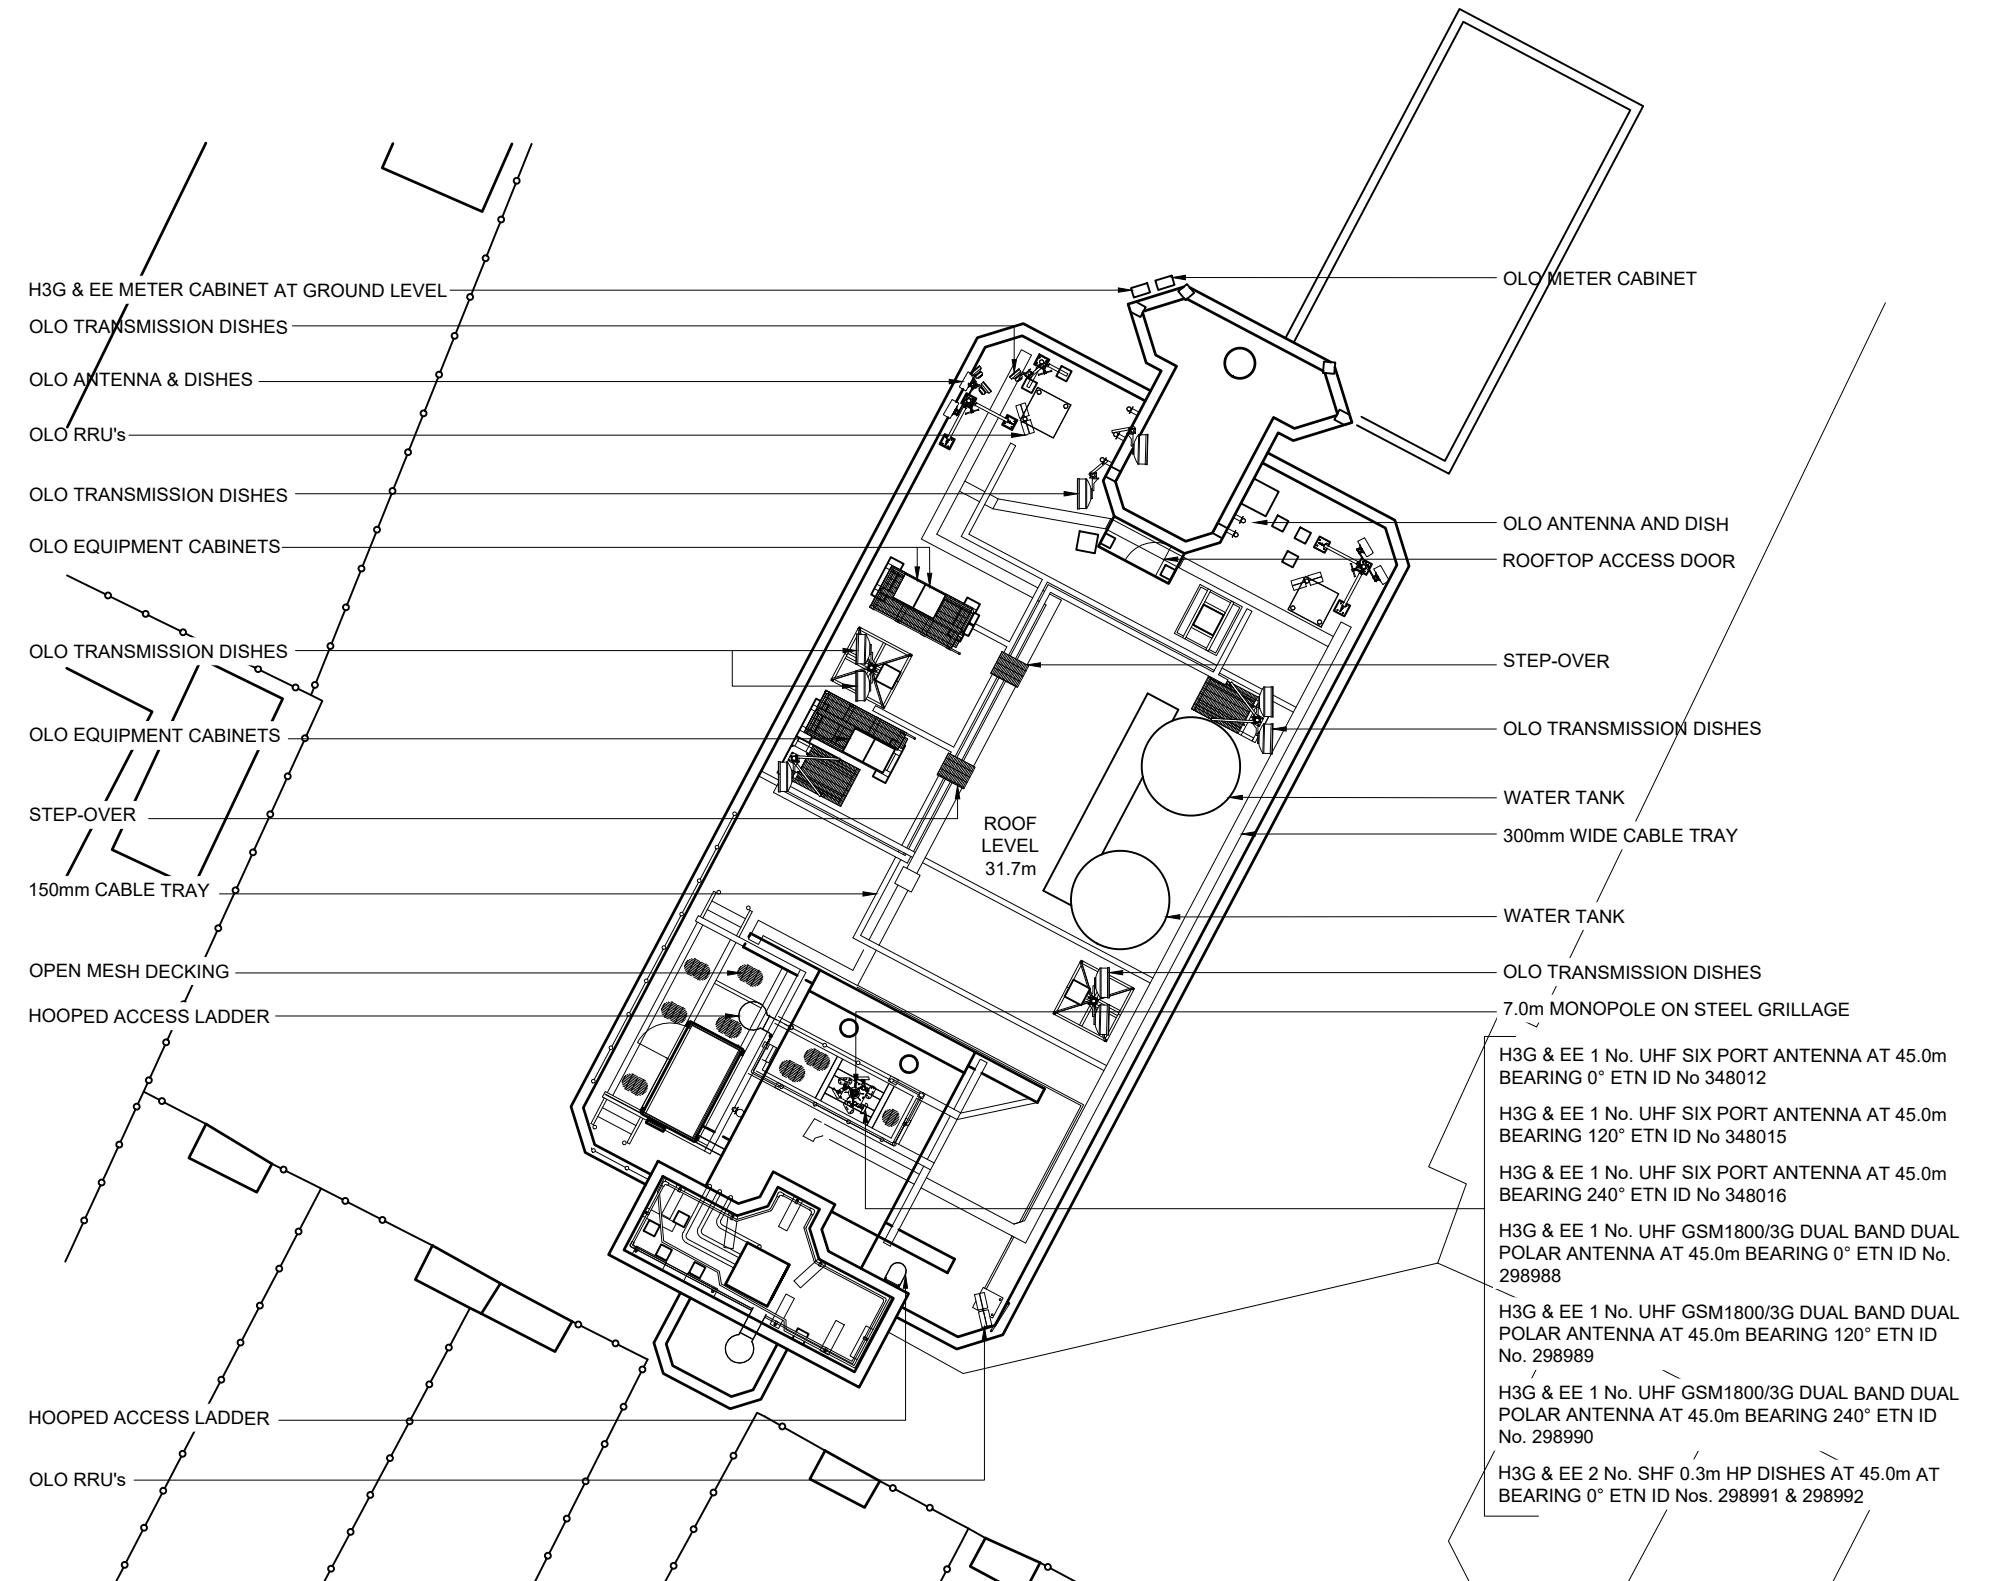

PROJ No			
PROJ No			
PROJ No			
2	PROJ No 1 238819	21/04/22	WHP/VHF
1	PROJ No 1	28/10/19	AN FC
ISS	REVISION	DATE	DRN APP



CELLNEX UK
R+, 4TH FLOOR, 2 BLAGRAVE STREET, READING, RG1 1AZ
Tel. 020 4526 8553

SITE No 88096

HAYES UXBRIDGE ROAD
POINT WEST
1040 UXBRIDGE ROAD
HILLINGDON
GREATER LONDON 3
UB4 0RQ

NGR TQ 09667 81629

OS GRID 509667 181629

TITLE
SITE PLAN
EXISTING


SCALE 1:200

DRAWN AN 23/10/19

APPROVED WHP 21/04/22

DRG No. Sheet 1 of 1 Rev
88096-00-000-MD002 2

H3G & EE 1 No. UHF SIX PORT ANTENNA AT 45.0m BEARING 0° ETN ID No 348012
H3G & EE 1 No. UHF SIX PORT ANTENNA AT 45.0m BEARING 120° ETN ID No 348015
H3G & EE 1 No. UHF SIX PORT ANTENNA AT 45.0m BEARING 240° ETN ID No 348016
H3G & EE 1 No. UHF GSM1800/3G DUAL BAND DUAL POLAR ANTENNA AT 45.0m BEARING 0° ETN ID No. 298988
H3G & EE 1 No. UHF GSM1800/3G DUAL BAND DUAL POLAR ANTENNA AT 45.0m BEARING 120° ETN ID No. 298989
H3G & EE 1 No. UHF GSM1800/3G DUAL BAND DUAL POLAR ANTENNA AT 45.0m BEARING 240° ETN ID No. 298990
H3G & EE 2 No. SHF 0.3m HP DISHES AT 45.0m AT BEARING 0° ETN ID Nos. 298991 & 298992

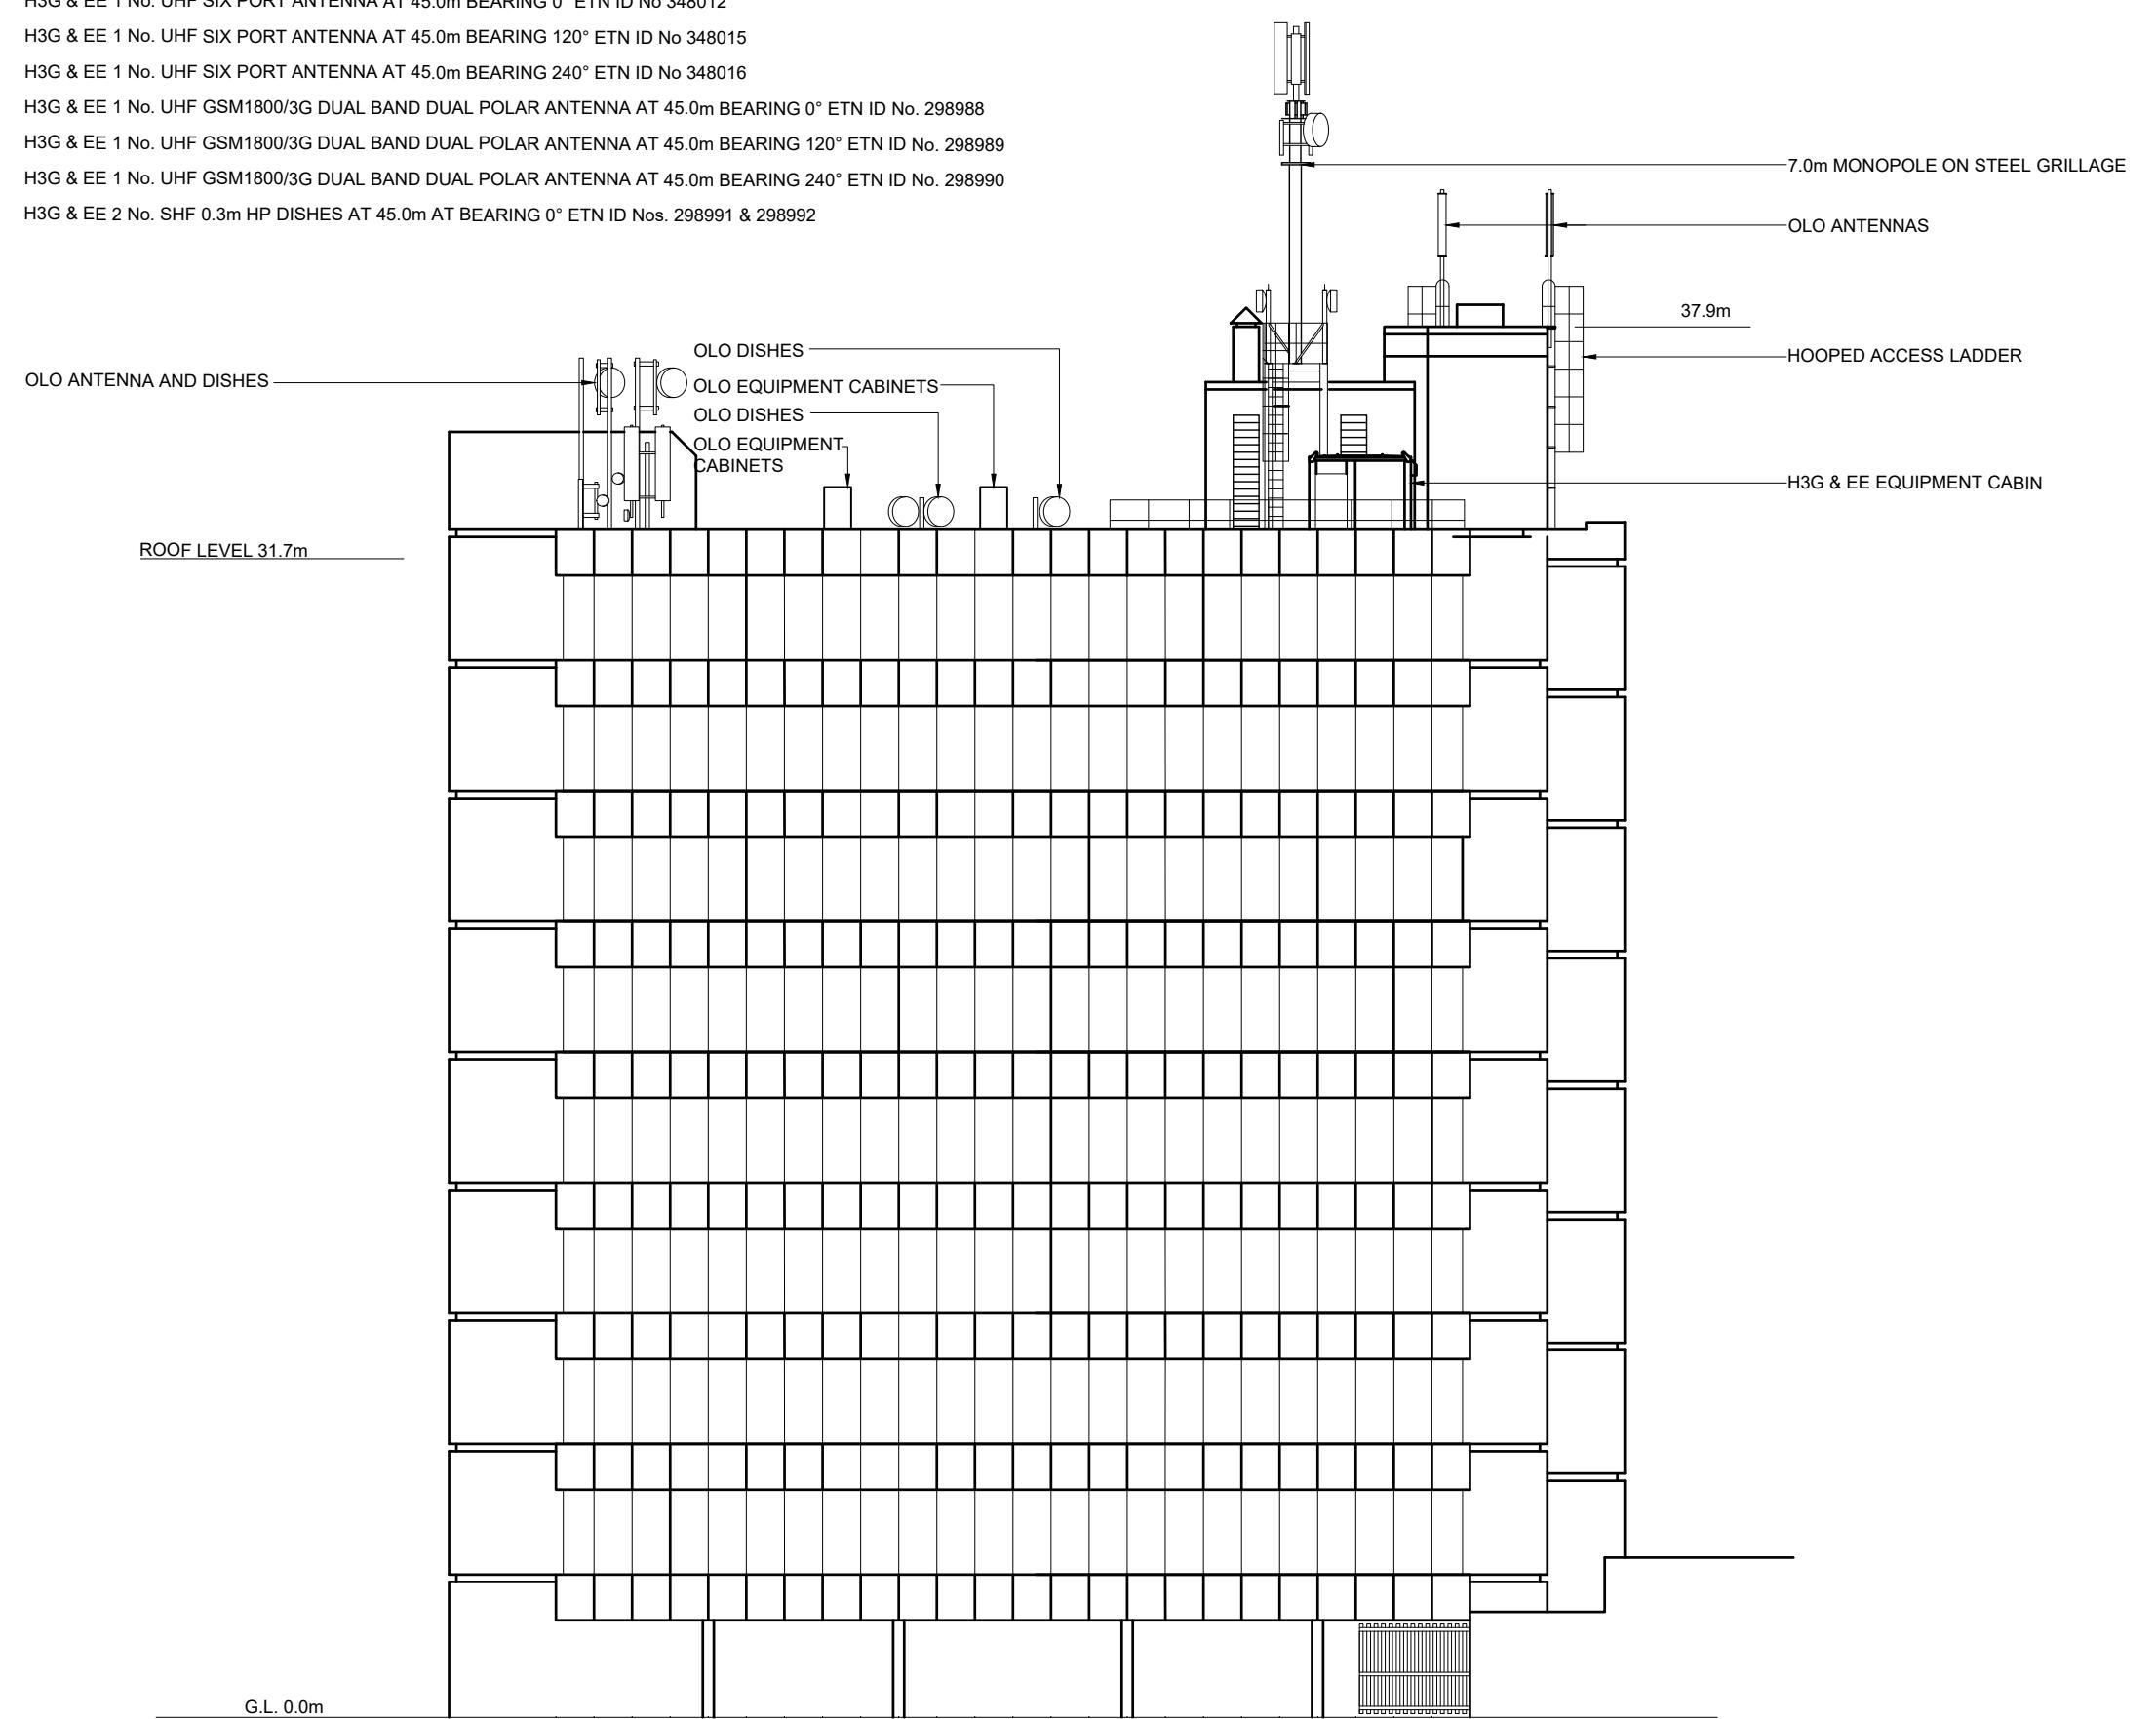

	PROJ No			
	PROJ No			
	PROJ No			
2	PROJ No	238819		
	PLANNING		21/04/22	VHF/VHF
1	PROJ No		28/10/19	AN FC
ISS	REVISION	DATE	DRN	APP

cellnex
driving telecom connectivity

CELLNEX UK
R+, 4TH FLOOR, 2 BLAGRAVE STREET, READING, RG1 1AZ
Tel. 020 4526 8553

SITE No 88096

HAYES UXBRIDGE ROAD
POINT WEST
1040 UXBRIDGE ROAD
HILLINGDON
GREATER LONDON 3
UB4 0RQ

NGR TQ 09667 81629
OS GRID 509667 181629

TITLE
ELEVATION
EXISTING
NORTH WEST

SCALE 1:200

DRAWN AN 23/10/19

APPROVED WHP 21/04/22

DRG No. Sheet 1 of 1 Rev

88096-00-002-MD002 2