


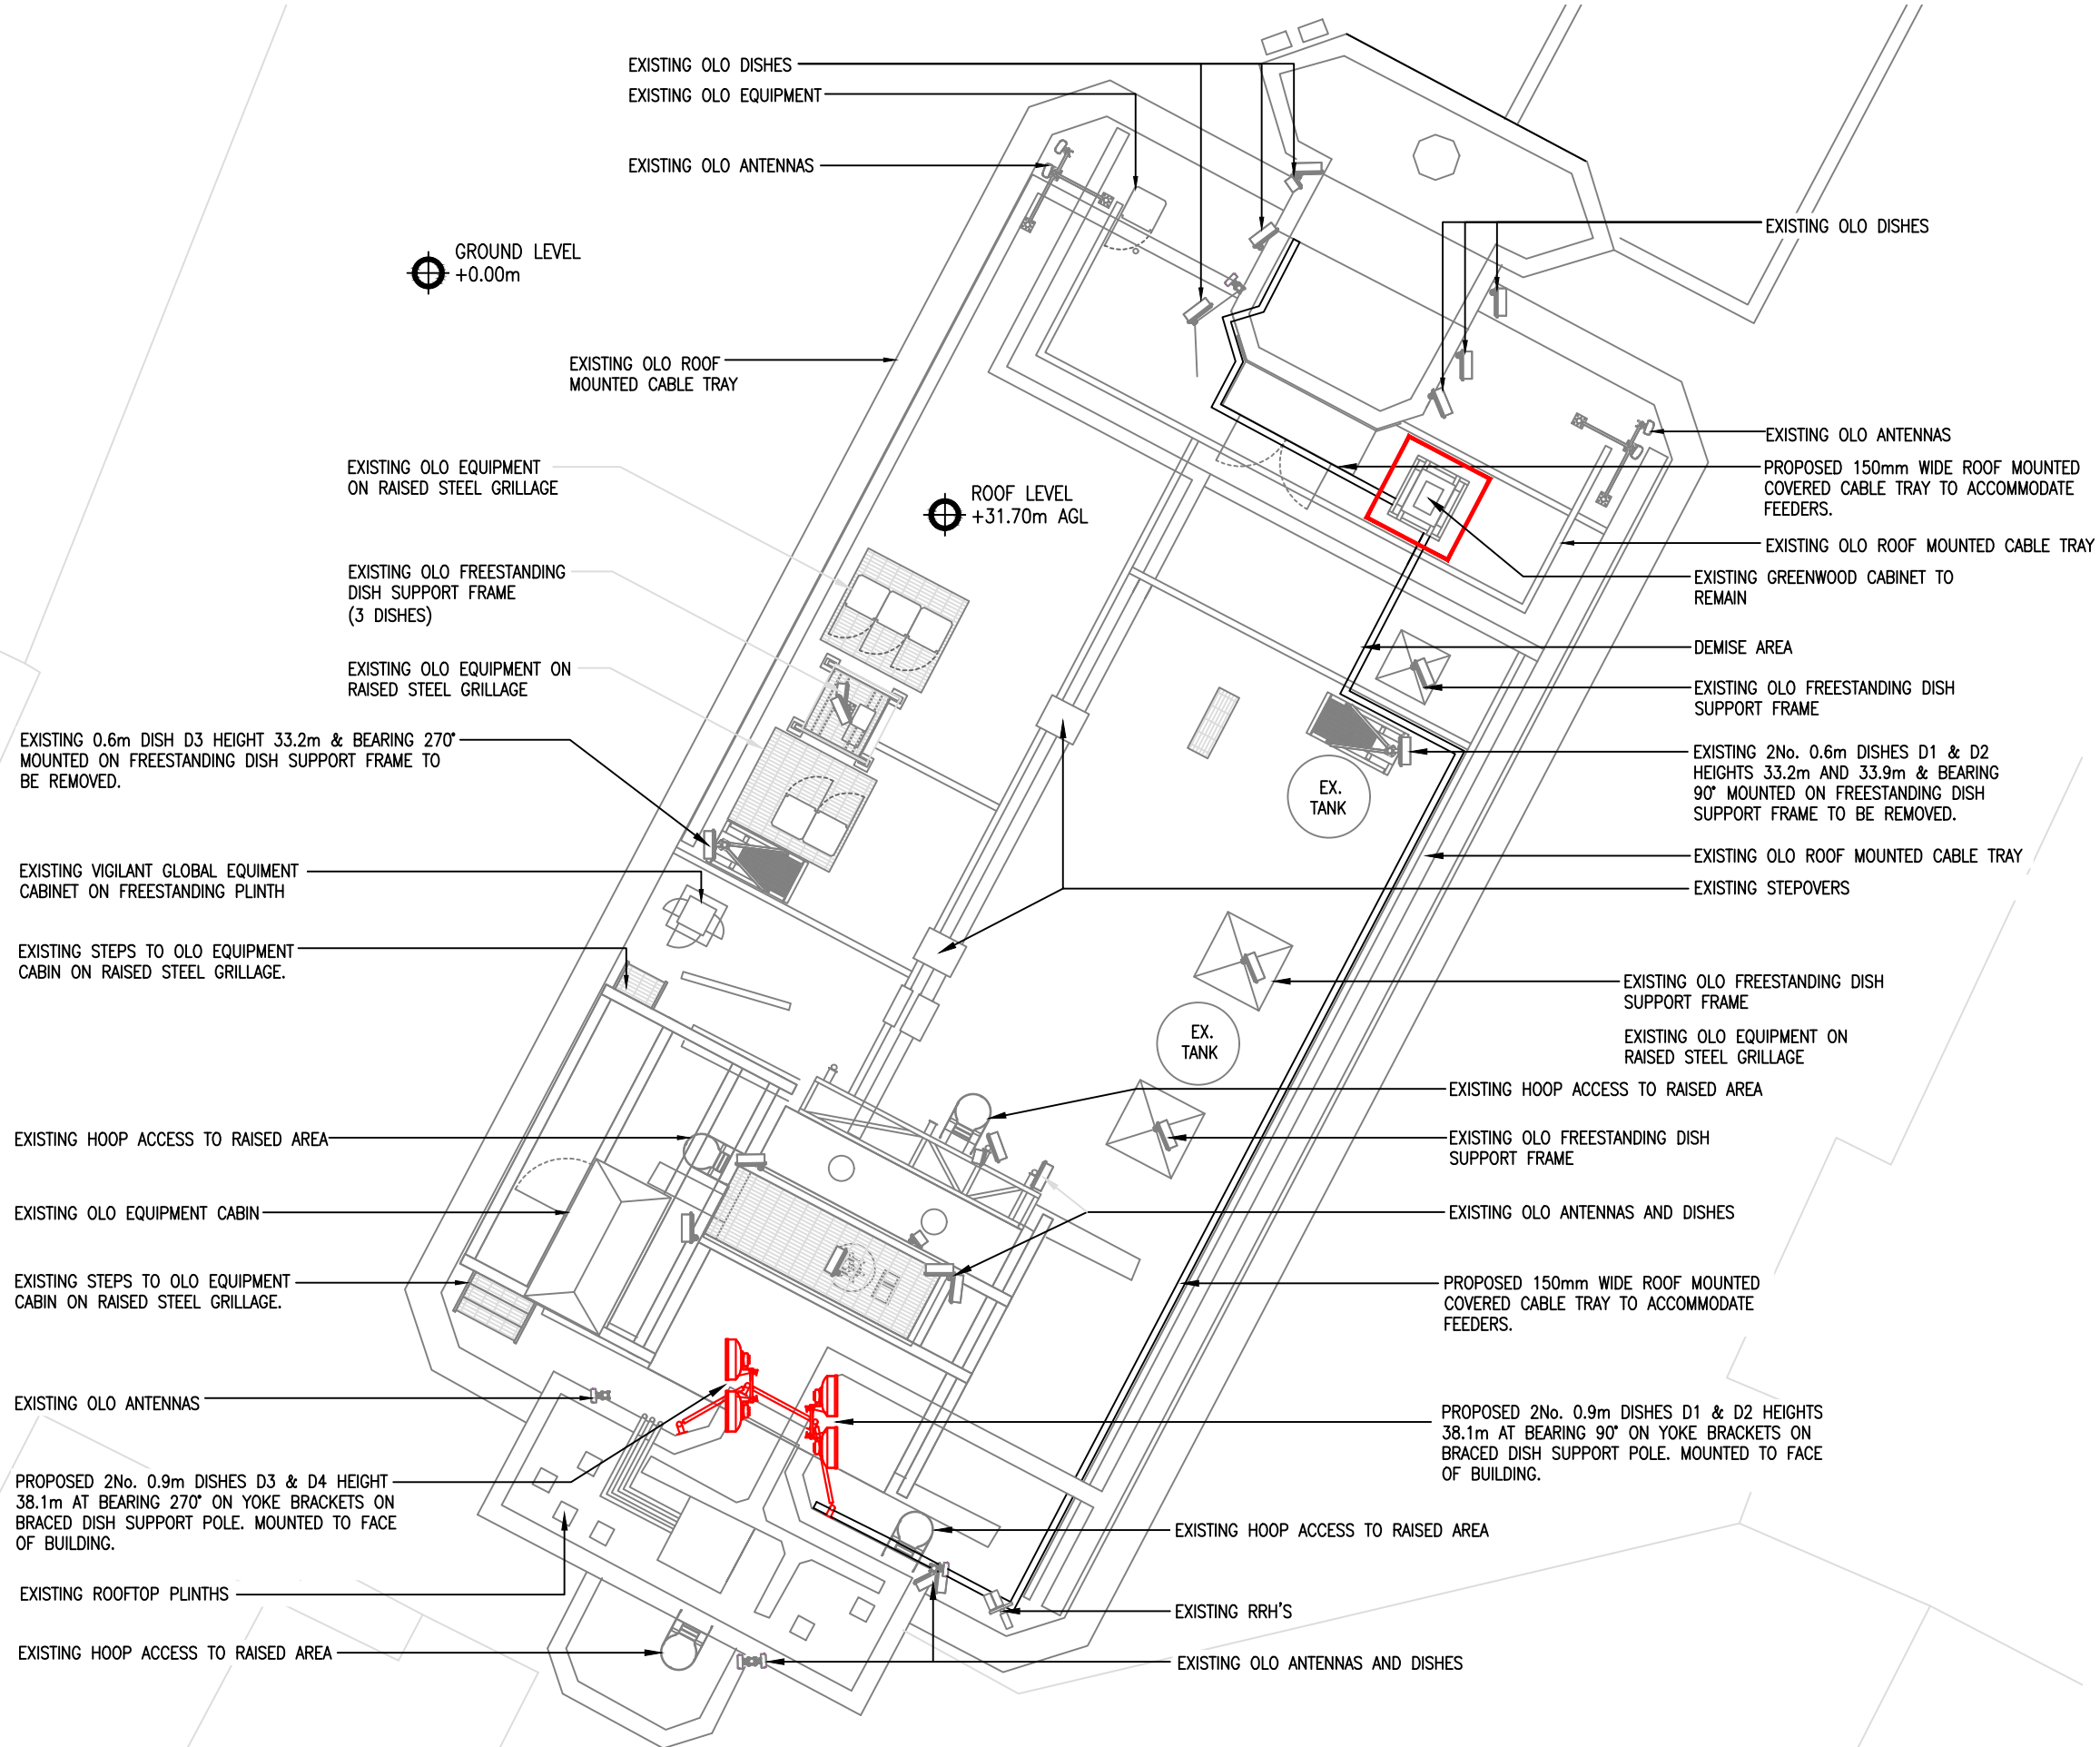

PROPOSED SITE PLAN
SCALE: 1:150

GENERAL NOTES

- 1) ALL DIMENSIONS IN MILLIMETRES UNLESS STATED OTHERWISE
- 2) DRAWING IN ACCORDANCE WITH THE STANDARDS REFERENCED IN BS8888: 2000
- 3) THIS DRAWING TO BE READ IN CONJUNCTION WITH Drg. No's 300, & 400.

NLN
NEWLINE
NETWORKS

Project No.	PW			
A	Project No. PW FIRST ISSUE	14.06.23	SJB	CT
Iss	Revision	Date	Drn	App

This drawing is the property of NLN and may not be reproduced or disclosed to a third party in any form without written permission



Site Name:	POINT WEST
Site Ref:	PW
Scale:	AS SHOWN
Date:	14.06.23 Drn: SJB
Site Address:	1040 UXBRIDGE ROAD HAYES MIDDLESEX UB4 0RJ
Drawing Title:	PROPOSED SITE PLAN
Drawing No.	A3_PW_200
App.	CT

EXISTING 0.6m DISH D3 HEIGHT 33.2m & BEARING 270° MOUNTED ON FREESTANDING DISH SUPPORT FRAME TO BE REMOVED.

EXISTING 2No. 0.6m DISHES D1 & D2 HEIGHTS 33.2m AND 33.9m & BEARING 90° MOUNTED ON FREESTANDING DISH SUPPORT FRAME TO BE REMOVED.

EXISTING GREENWOOD CABINET ON FREESTANDING PLATFORM TO REMAIN

EXISTING OLO ANTENNA

EXISTING OLO DISHES

EXISTING OLO ANTENNAS
C/L OF DISH 33.2

EXISTING OLO EQUIPMENT

EXISTING OLO EQUIPMENT ON
RAISED STEEL GRILLAGE

EXISTING VIGILANT GLOBAL EQUIPMENT
CABINET ON FREESTANDING PLINTH

EXISTING OLO ANTENNAS & DISHES

EXISTING 2No 0.9m DISHES (BEHIND)
D1 & D2 HEIGHT 31.8m & BEARING 90° ON
YOKE BRACKETS ON BRACED SUPPORT POLE

EXISTING 2No 0.9m DISHES D3 & D4
HEIGHT 31.8m & BEARING 270° ON YOKE
BRACKETS ON BRACED SUPPORT POLE

EXISTING HOOP ACCESS TO RAISED AREA

C/L PROPOSED 4No DISHES
+38.10m AGL

EXISTING OLO EQUIPMENT CABIN

ROOF LEVEL +31.7m AGL

GENERAL NOTES

- 1) ALL DIMENSIONS IN MILLIMETRES UNLESS STATED OTHERWISE
- 2) DRAWING IN ACCORDANCE WITH THE STANDARDS REFERENCED IN BS8888: 2000
- 3) THIS DRAWING TO BE READ IN CONJUNCTION WITH Drg. No's 200 & 400.

NLN
NEWLINE
NETWORKS

	Project No.	PW			
A	Project No.	PW	14.06.23	SJB	CT
Iss	Revision		Date	Drn	App

This drawing is the property of NLN and may not be reproduced or disclosed to a third party in any form without written permission

ueny
LIMITED

Site Name: POINT WEST

Site Ref: PW

Scale. AS SHOWN

Date: 14.06.23 Drn: SJB

Site Address:
1040 UXBRIDGE ROAD
HAYES
MIDDLESEX
UB4 0RJ

Drawing Title:

PROPOSED ELEVATION

Drawing No.
A3_PW_300


App.
CT

PROPOSED WEST ELEVATION
SCALE: 1:200

PROPOSED DISH SCHEDULE							
DISH REF	DISH PART No.	BEARING	DISH SIZE	HEIGHT TO ϕ	FEEDER TYPE	SIZE	LENGTH
D1	T.B.C.	90°	ϕ 0.9m	38.1m	COAX	LDF 4-50	T.B.C.
D2	T.B.C.	90°	ϕ 0.9m	38.1m	COAX	LDF 4-50	T.B.C.
D3	T.B.C.	270°	ϕ 0.9m	38.1m	COAX	LDF 4-50	T.B.C.
D4	T.B.C.	270°	ϕ 0.9m	38.1m	COAX	LDF 4-50	

PROPOSED SUPPORT STRUCTURE SCHEDULE						
EXISTING/ PROPOSED	MANUFACTURER	TYPE	SIZE	COLOUR	STATUS	COMMENTS
PROPOSED	BESPOKE	BRACED SUPPORT POLE	ϕ 114.3 x 6.3thk	GALVANISED	PROPOSED	2No 114.3 ϕ x6.3mmx3.0m LG CHS SUPPORT POLES WITH 4No 76.1 ϕ x5.0mm BRACE & 2No YOKE BRACKETS

PROPOSED EQUIPMENT SCHEDULE						
EXISTING/ PROPOSED	MANUFACTURER	TYPE	SIZE	COLOUR	STATUS	COMMENTS
EXISTING	GREENWOODS	CABINET	600x800x1350	GREY	EXISTING	FREESTANDING SUPPORT FRAME

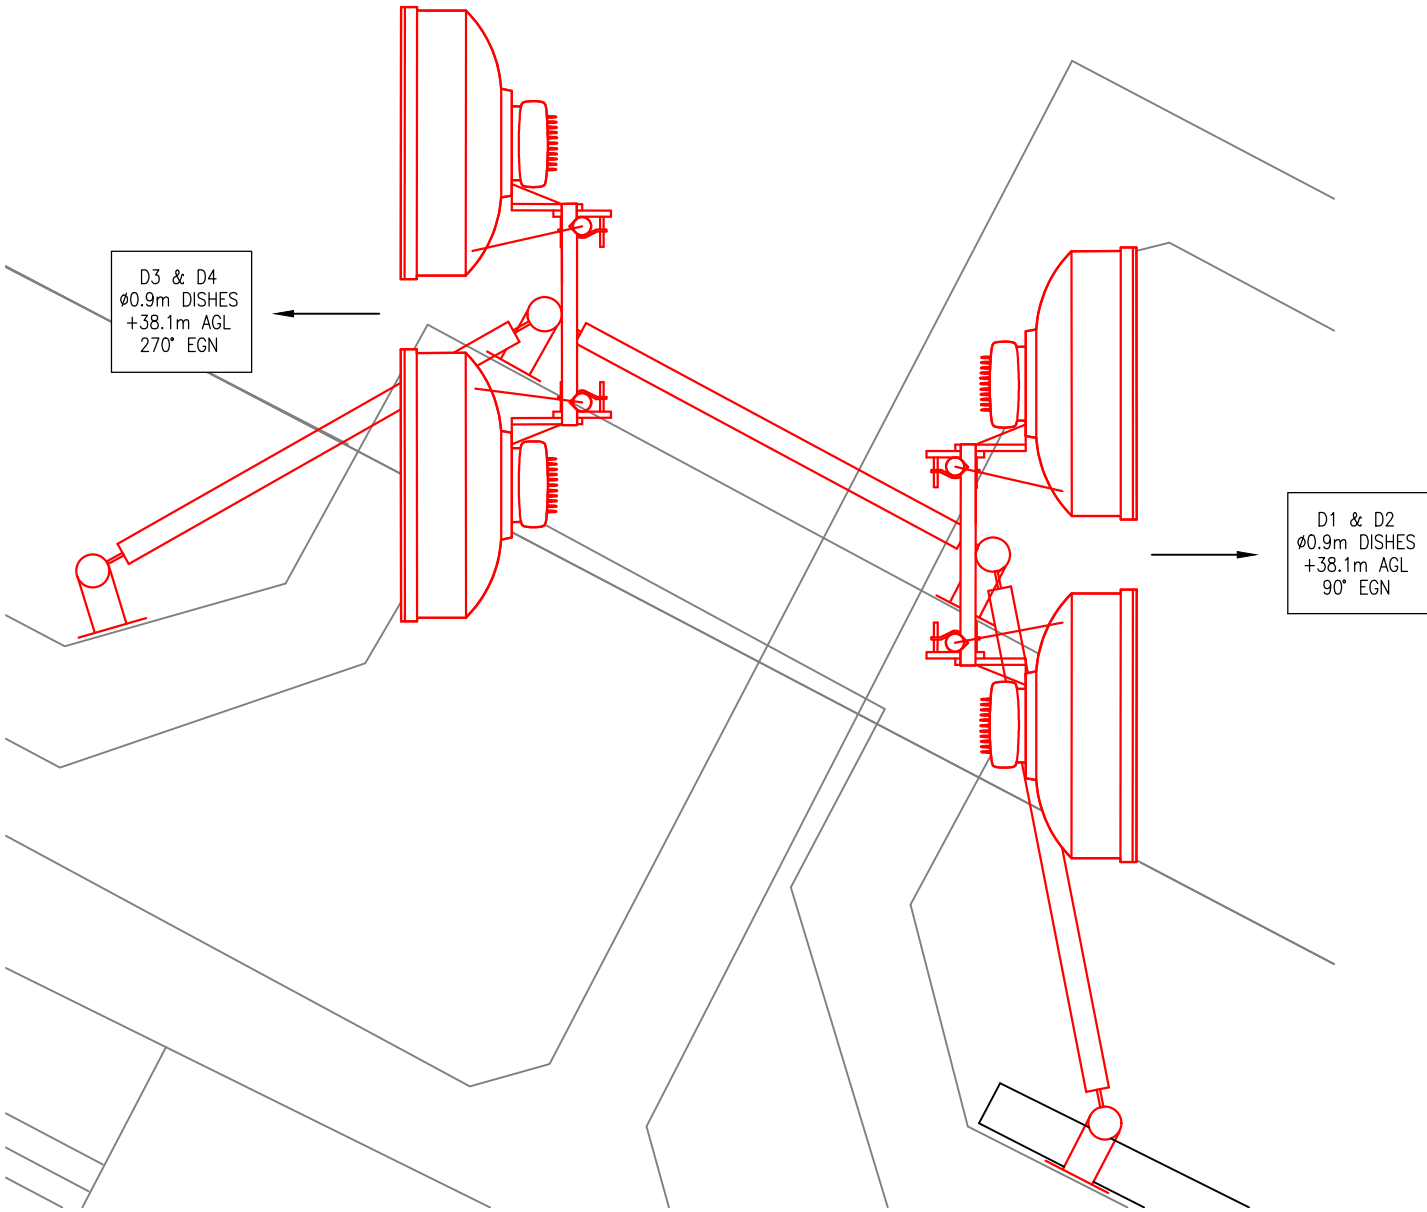

PROPOSED DISH PLAN @ C/L 38.1m A.G.L
SCALE: 1:25

--

- GENERAL NOTES
- 1) ALL DIMENSIONS IN MILLIMETRES UNLESS STATED OTHERWISE
 - 2) DRAWING IN ACCORDANCE WITH THE STANDARDS REFERENCED IN BS8888: 2000
 - 3) THIS DRAWING TO BE READ IN CONJUNCTION WITH Drg. No's 200 & 300.



	Project No.	PW			
A	Project No.	PW	14.06.23	SJB	CT
Iss	Revision		Date	Drn	App

This drawing is the property of NLN and may not be reproduced or disclosed to a third party in any form without written permission



Site Name:	POINT WEST
Site Ref:	PW
Scale:	AS SHOWN
Date:	14.06.23 Drn: SJB
Site Address:	1040 UXBRIDGE ROAD HAYES MIDDLESEX UB4 0RJ
Drawing Title:	DISHES & EQUIPMENT SCHEDULES
Drawing No.	A3_PW_400
App.	CT