



All Facing Materials to Match the Existing Finishes

Please note that construction must only commence once planning, building control and any other approvals have been received. It is the responsibility of the owner/contractor to commence prior to these approvals.


### 10 Proposed Ground Floor Plan

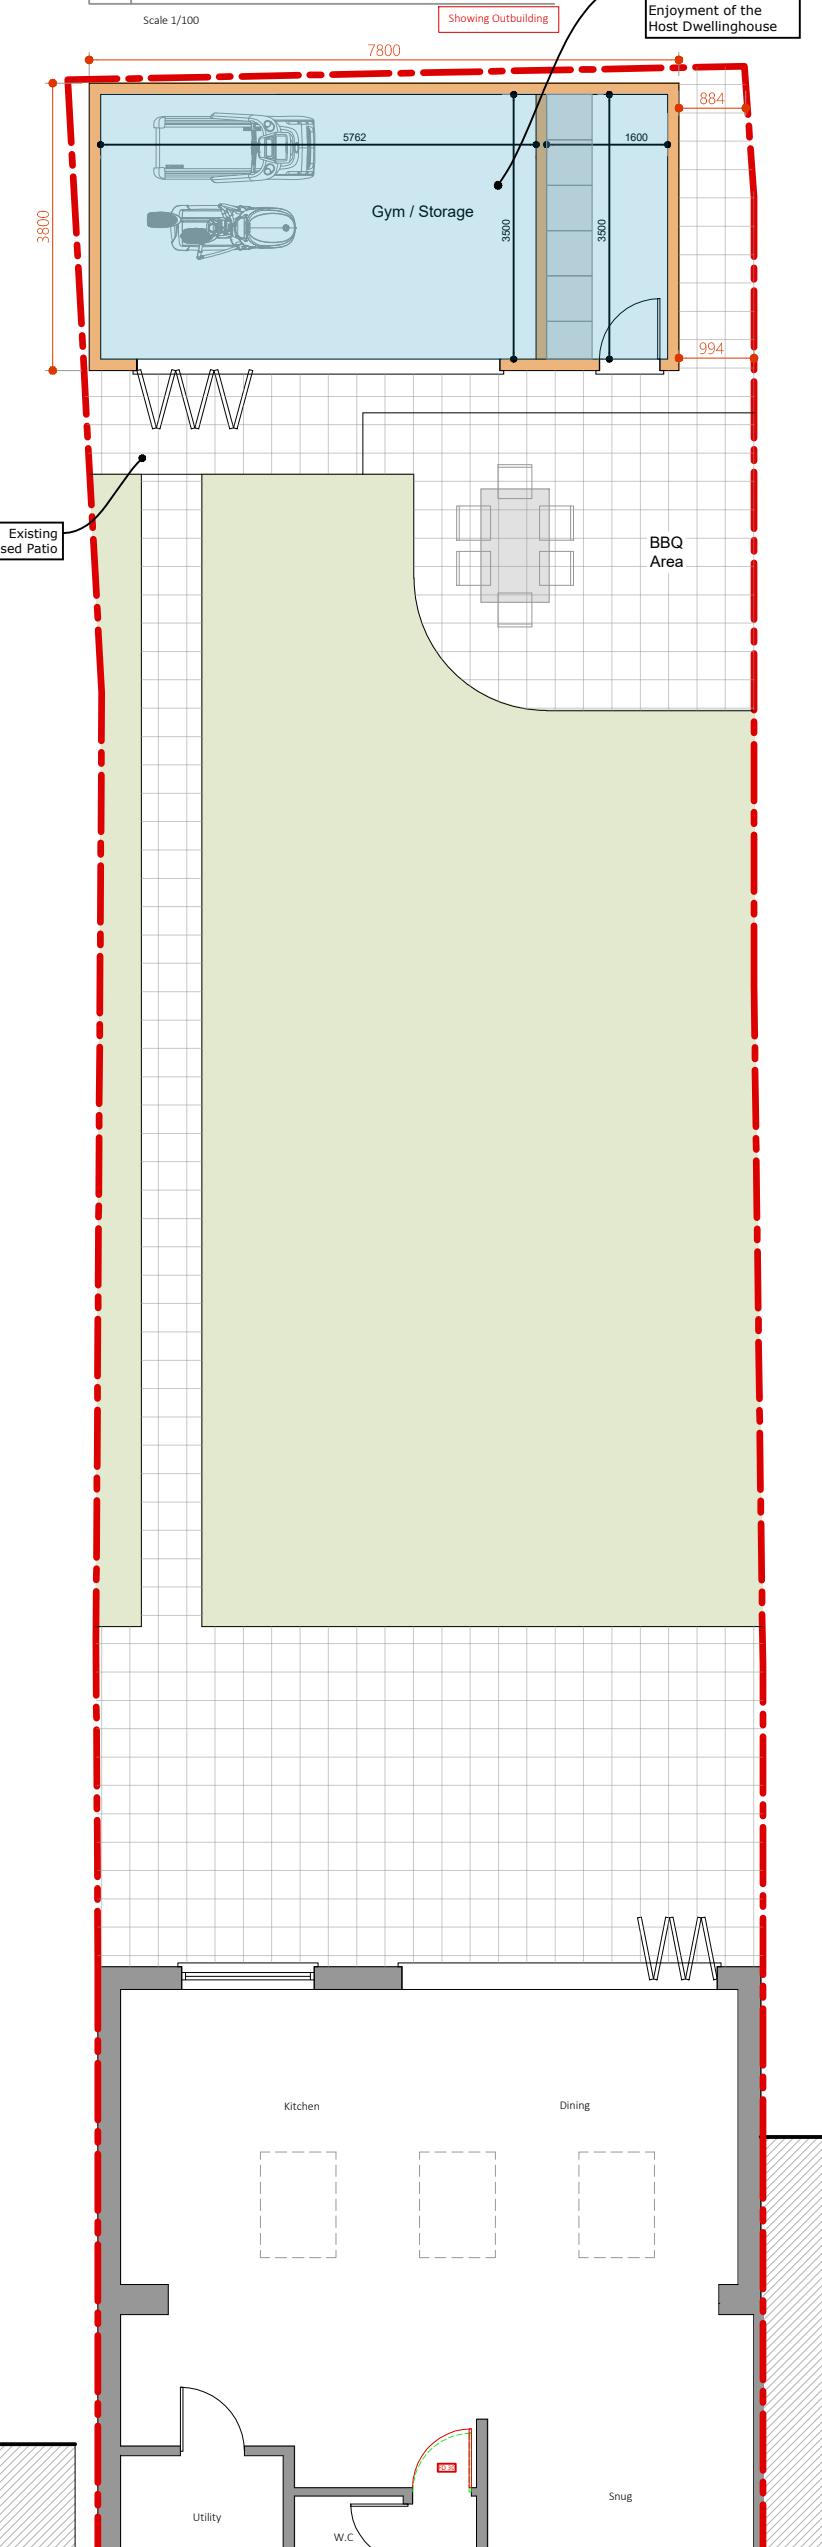


### 11 Proposed Roof Plan

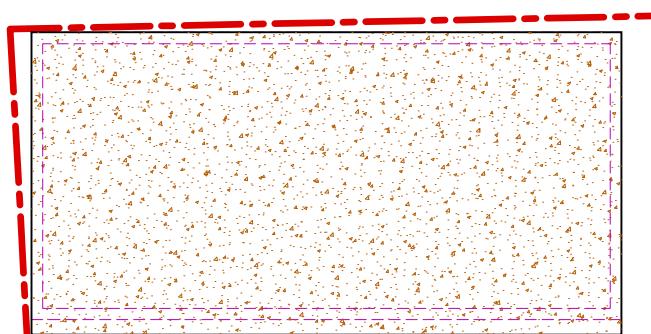


### 12 Proposed Front Elevation

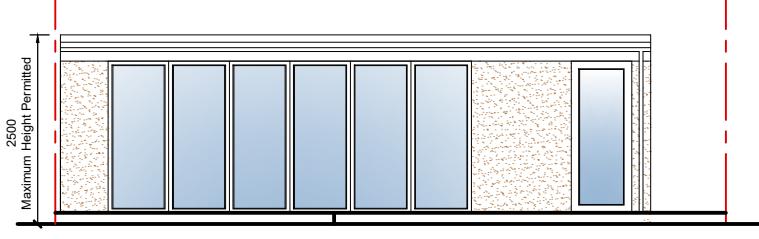


### 13 Proposed Side Elevation

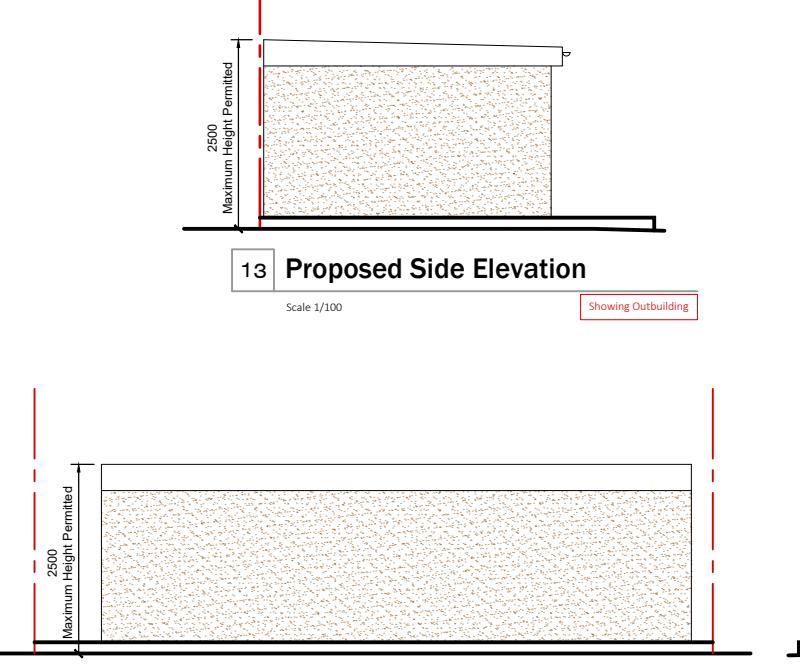

### 14 Proposed Rear Elevation

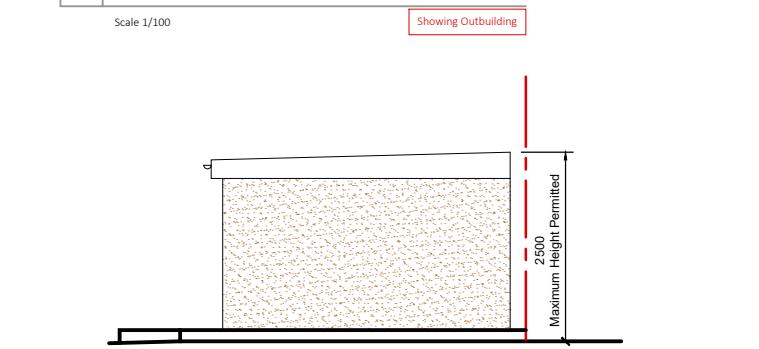

### 15 Proposed Side Elevation

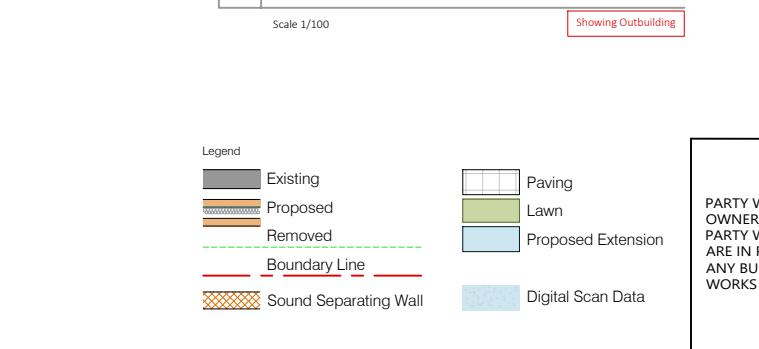

**IMPORTANT GENERAL NOTE**  
The specification is to be read in conjunction with the plans/section details, and other associated structural details as may be provided.  
All work is to be carried out to the Local Authority Planning and Building Regulations Approval, and the Codes of Practice and British Standards as necessary.  
All dimensions, levels, sizes, positions and locations of particulars as indicated on drawings are to be verified by the appointed Contractor on site prior to engaging in works. Any discrepancies must be reported to the Architect/Surveyor/Engineer or responsible person/s immediately.  
The Contractor is responsible for ensuring compliance with the CDM Regulations, and appropriate Health & Safety on site precautions.  
The Client/Building Owner must obtain any necessary PARTY WALL AGREEMENTS, prior to engaging in the works on site.

Revision Date Description

Page Size A3  
Scale 1:100  
Revision 1st  
Drawn By RA AP  
Checked By  
Drawing Status Planning Issue  
Project  
Date Sep-25

Planning Permission Specialists  
DontMoveExtend.com  
Proposed Plans & Elevations  
Showing Outbuilding  
Title  
15 Midcroft  
Ruislip  
HA4 8ER  
Drawing No.  
MC15-01-1006

DontMoveExtend.com and the Red Box are Registered Trade Marks Of Construct 360 Ltd