



**4 Existing Front Elevation**

Scale 1/100

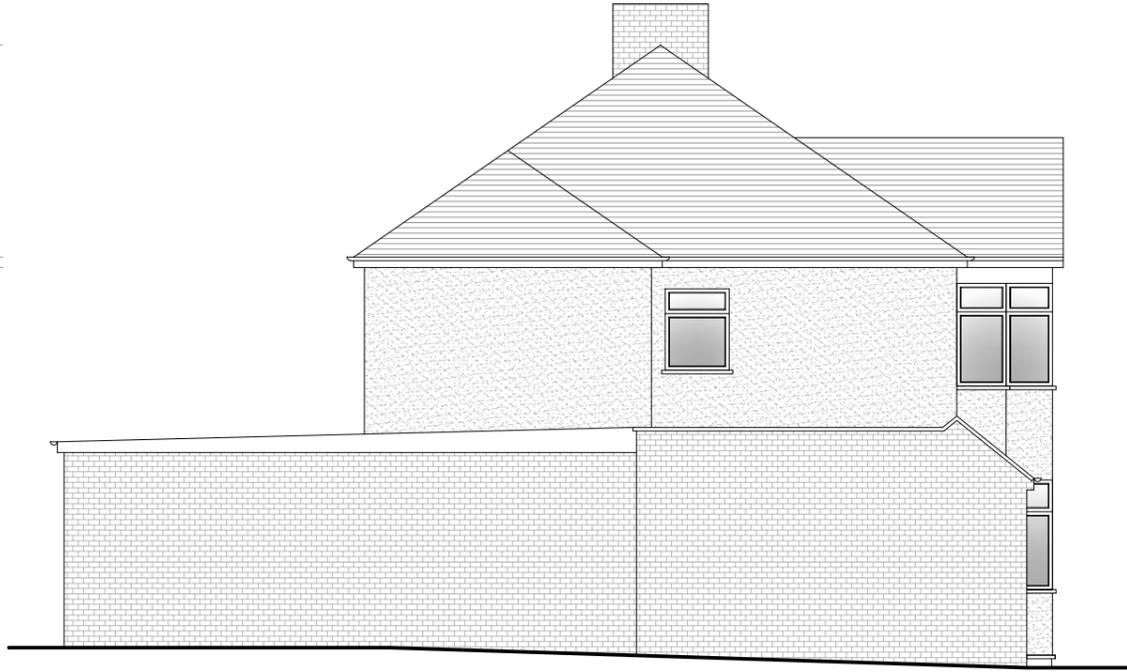

**5 Existing Side Elevation**

Scale 1/100

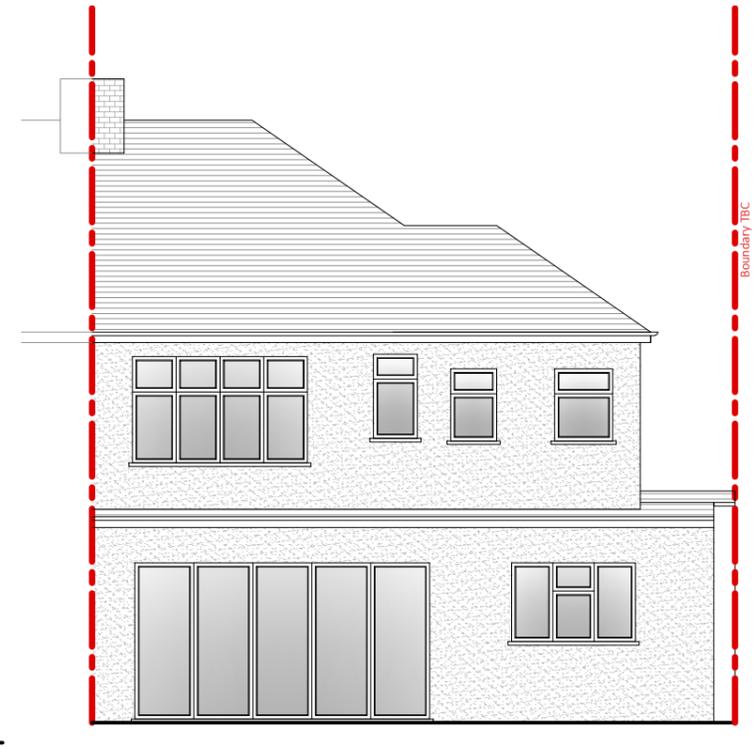


**6 Existing Rear Elevation**

Scale 1/100


5m Scale 1 : 50

125m Scale 1 : 1250

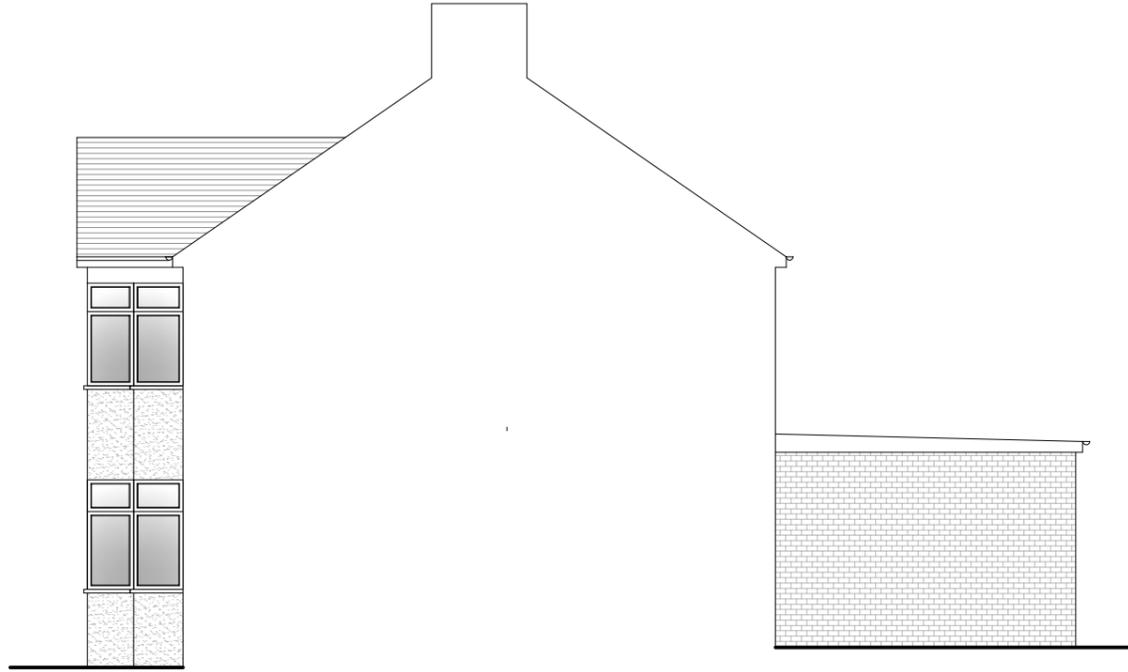

**7 Existing Side Elevation**

Scale 1/100

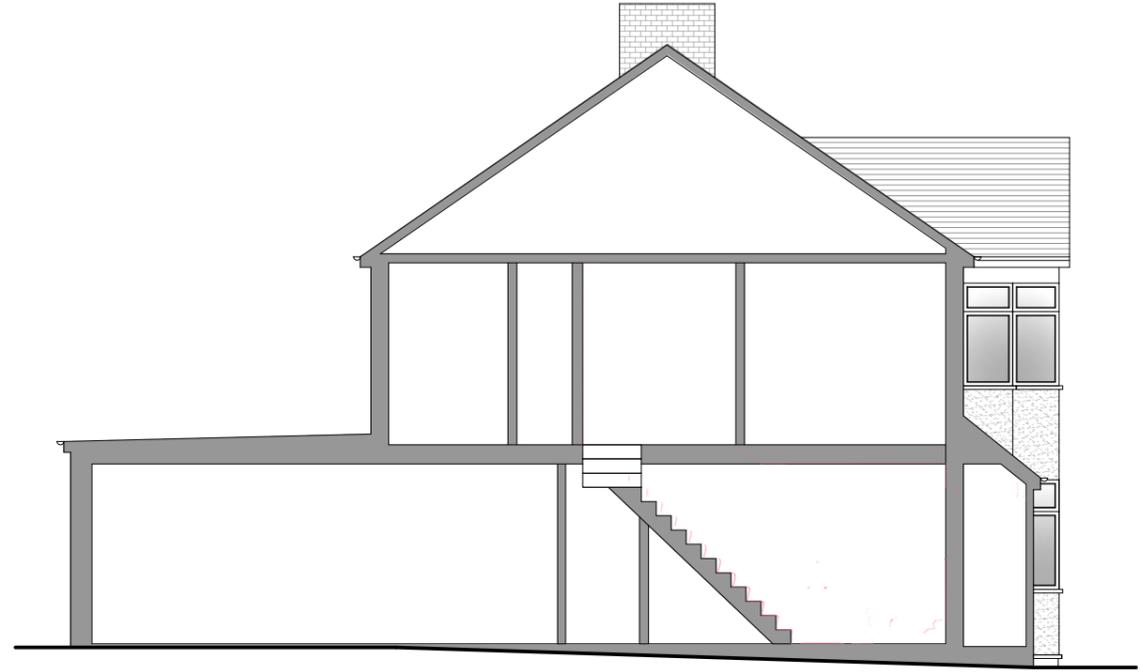

**8 Existing Side Section**

Scale 1/100

	Existing		Paving
	Proposed		Lawn
	Removed		Proposed Extension
	Boundary Line		Digital Scan Data
	Sound Separating Wall		

**PARTY WALL ACT 1996**  
**OWNER/S MUST ENSURE ALL PARTY WALL AGREEMENTS ARE IN PLACE BEFORE ANY BUILDING WORKS ARE TO COMMENCE**

**IMPORTANT GENERAL NOTE**  
 The specification is to be read in conjunction with the plans/section details, and other associated structural details as may be provided. All work is to be carried out to the Local Authority Planning and Building Regulations Approval, and the Codes of Practice and British Standards as necessary. All dimensions, levels, sizes, positions and locations of particulars as indicated on drawings are to be verified by the appointed Contractor on site prior to engaging in works. Any discrepancies must be reported to the Architect/Surveyor/Engineer or responsible person/s immediately. The Contractor is responsible for ensuring compliance with the CDM Regulations, and appropriate Health & Safety on site precautions. The Client/Building Owner must obtain any necessary PARTY WALL AGREEMENTS, prior to engaging in the works on site.

Revision	Date	Description

Page Size <b>A3</b>	Drawn By RA	Checked By AP
Scale 1:100	Drawing Status Planning Issue	Date Feb-26
Revision 1st		

**DontMoveExtend.com**  
 Planning Permission Specialists

15 Midcroft  
 Ruislip  
 HA4 8ER

Existing Elevations  
 Drawing No. MC15-02-1002