


First Floor



NOTES:

Existing - Floor Plans

Ground Floor

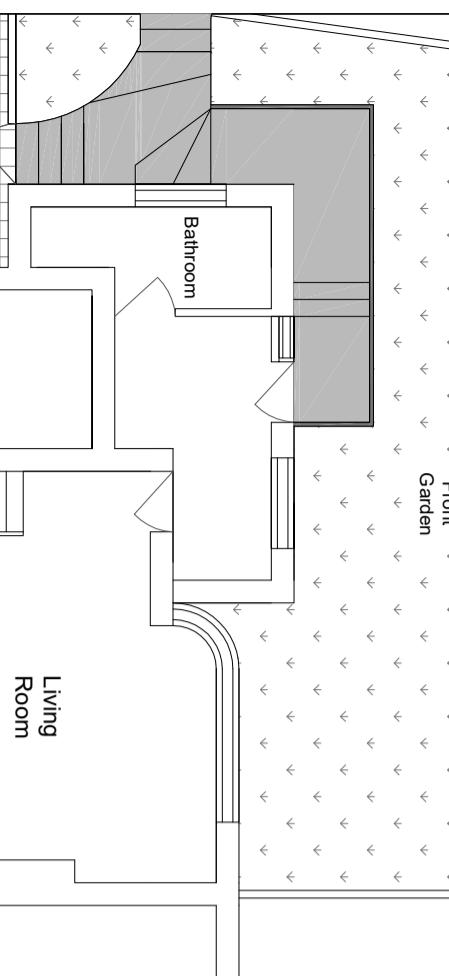


Second Floor

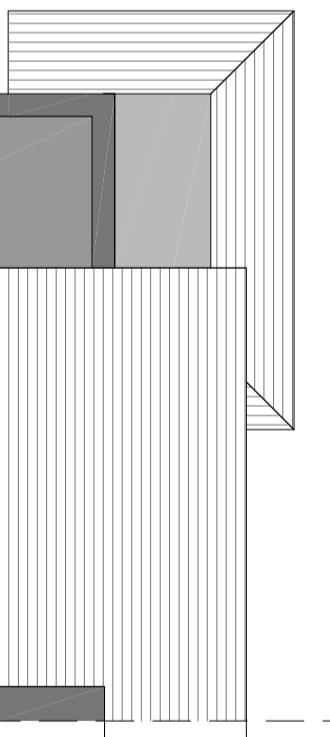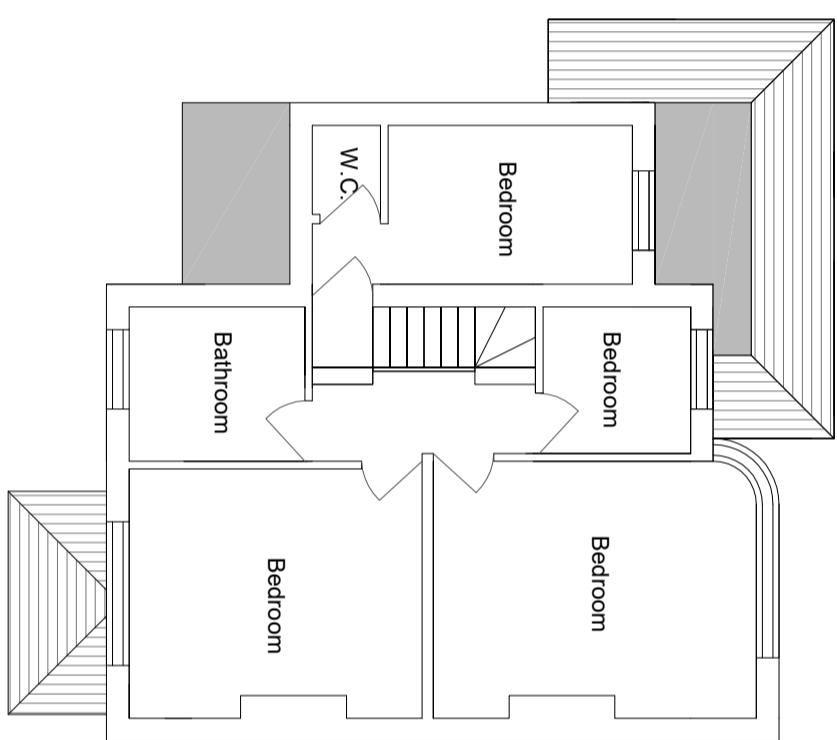

Client:

Contacts:
Tel: 07976 928 789
E-Mail: joel.gray@creataplans.co.uk

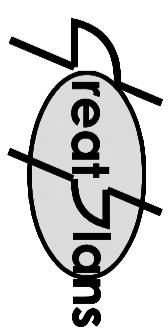


Location:

84 Harefield Road
Uxbridge
UB8 1PN

Scale: 1:100 @ A3

0 1M 5M

 

Date: 08-05-24 Drawn By: Joel Gray

Drg No: 01