




Front Elevation

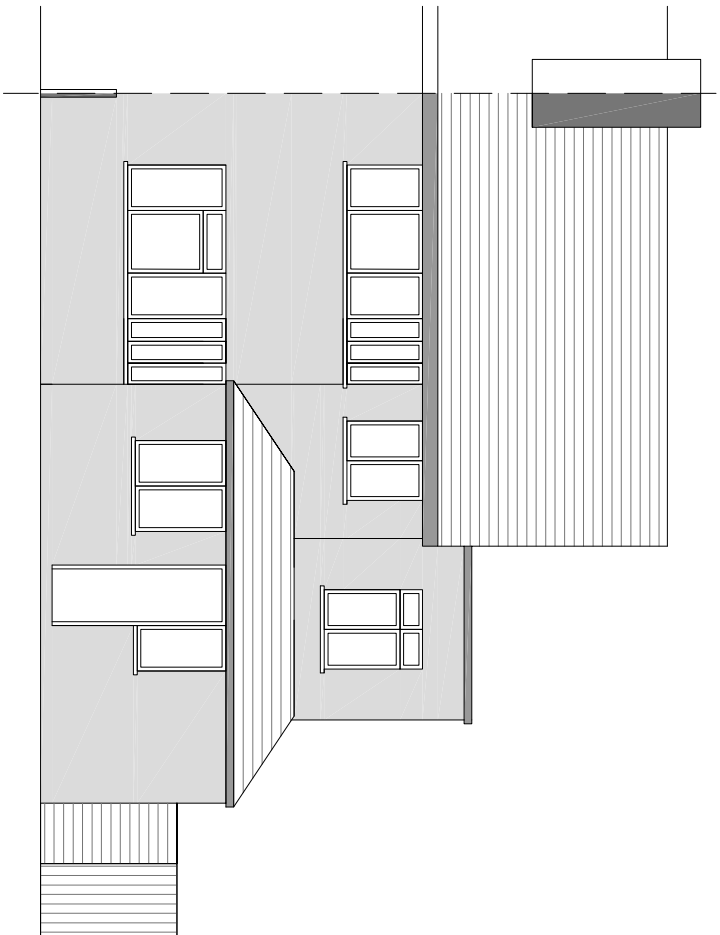


Side Cross Section

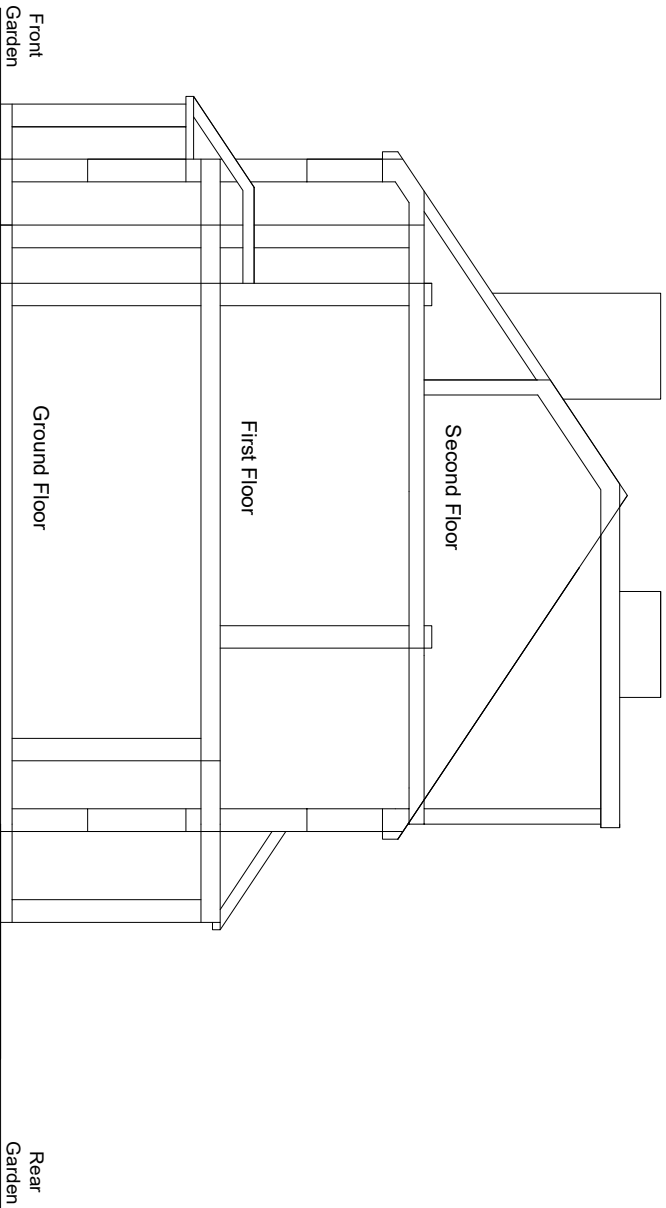

Rear Elevation

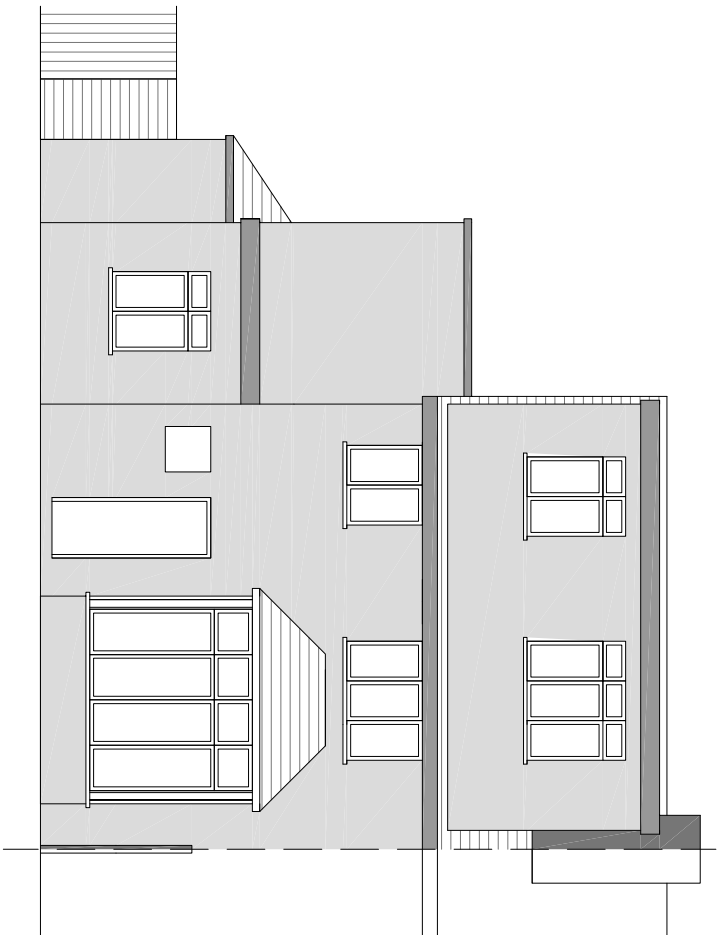


Side Elevation

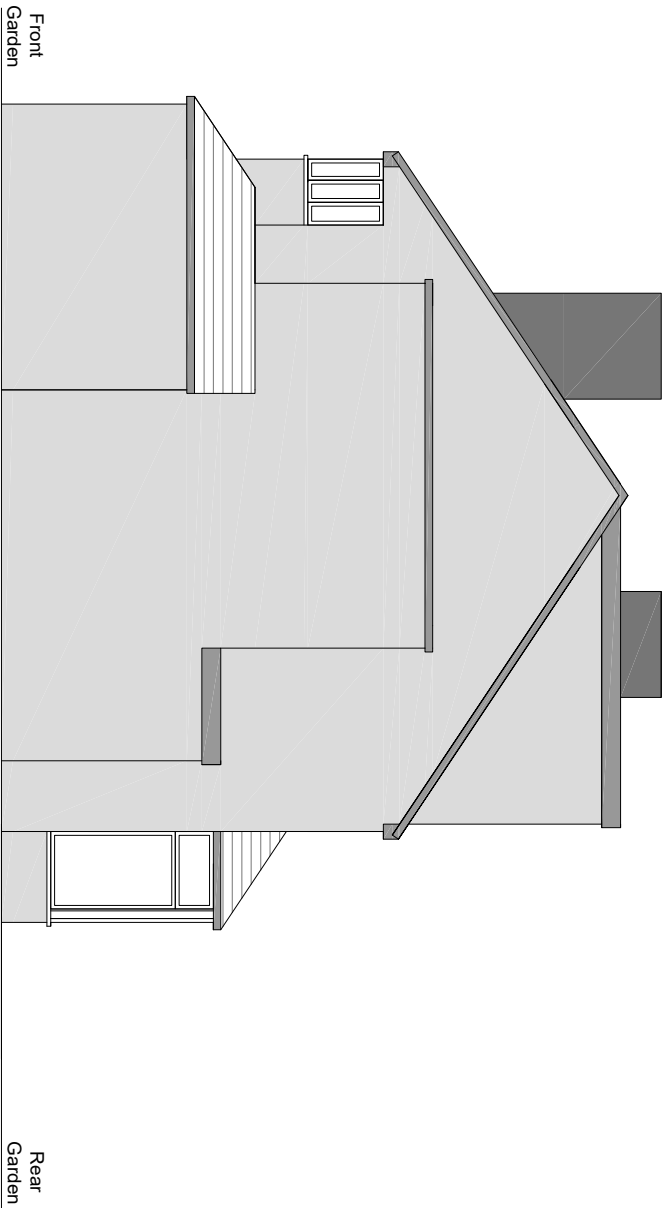

NOTES:

Existing - Elevations

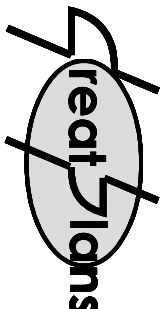

Contacts:

Tel: 07976 928 789 E-Mail: joel.gray@greatplans.co.uk


Client:

Location:

84 Harefield Road
Uxbridge
UB8 1PN

Scale: 1:100 @ A3

0 1M 5M

 

Date:

08-05-24

Drawn By:

Joel Gray

Drg No:

02