





First Floor

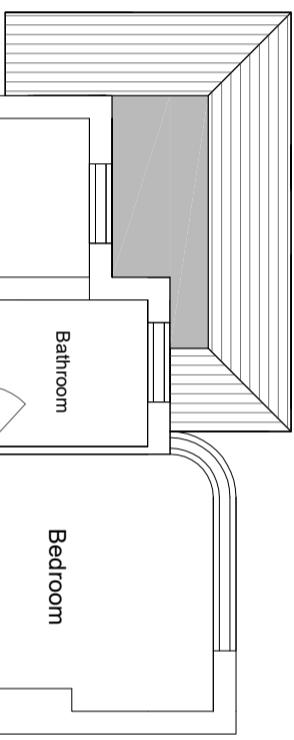

Ground Floor

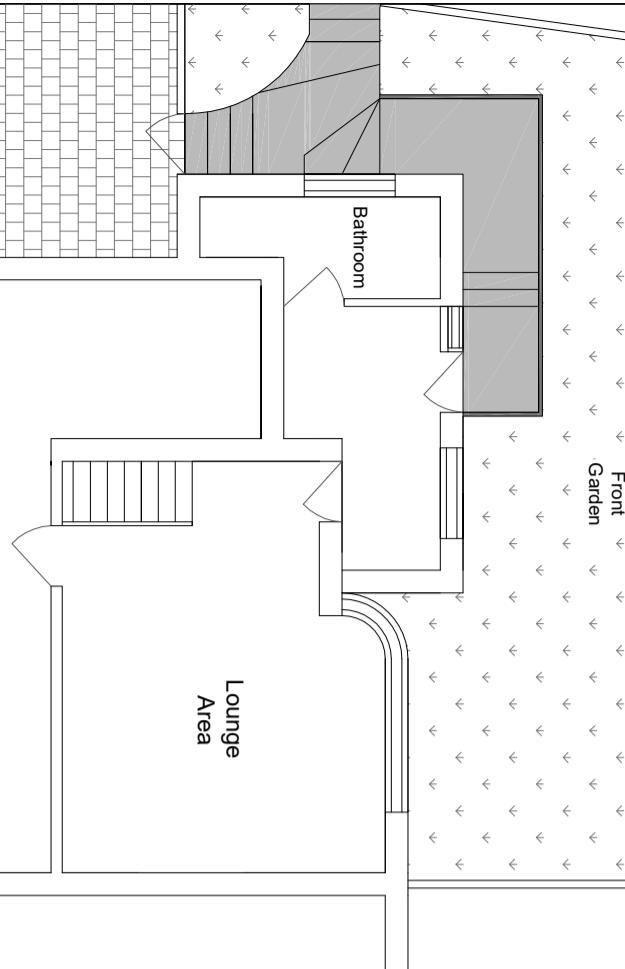


Second Floor

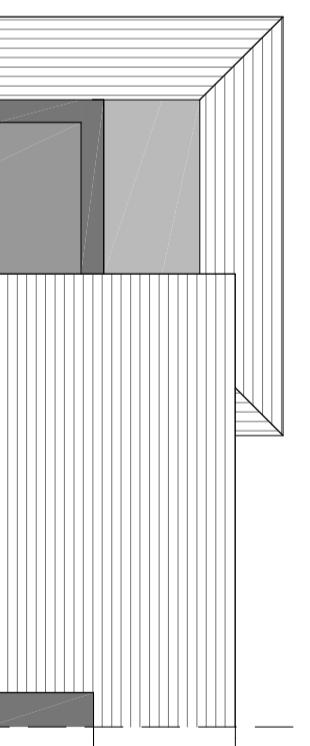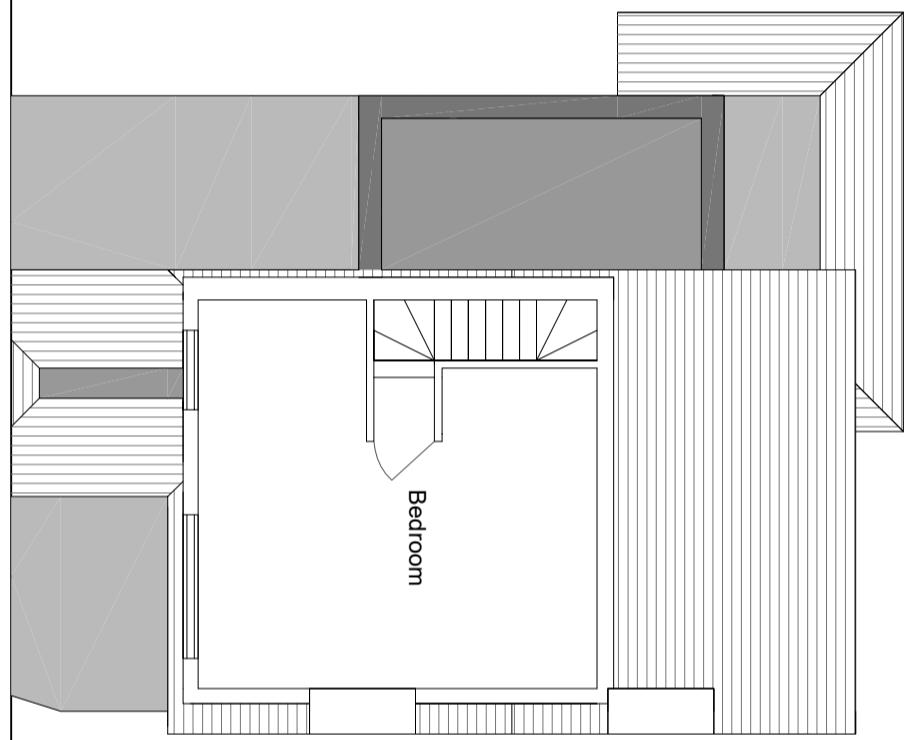

NOTES:

Proposed - Floor Plans

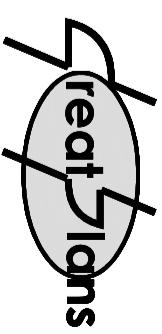


Client: *[Redacted]*

Location: 84 Harefield Road
Uxbridge
UB8 1PN

Contacts:
Tel: 07976 928 789
E-Mail: joel.gray@creatoplan.co.uk

Scale: 1:100 @ A3

0 1M 5M

 

Date: 08-05-24 Drawn By: Joel Gray

Drg No: 03