





Front Elevation

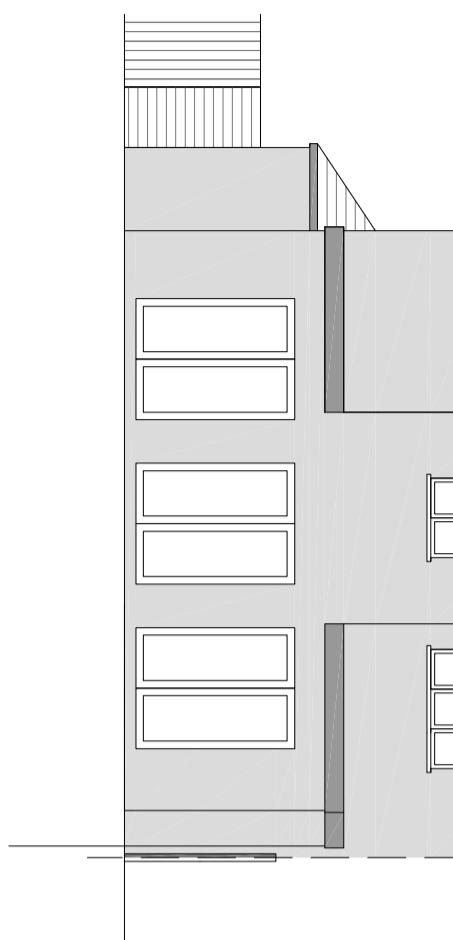

Rear Elevation

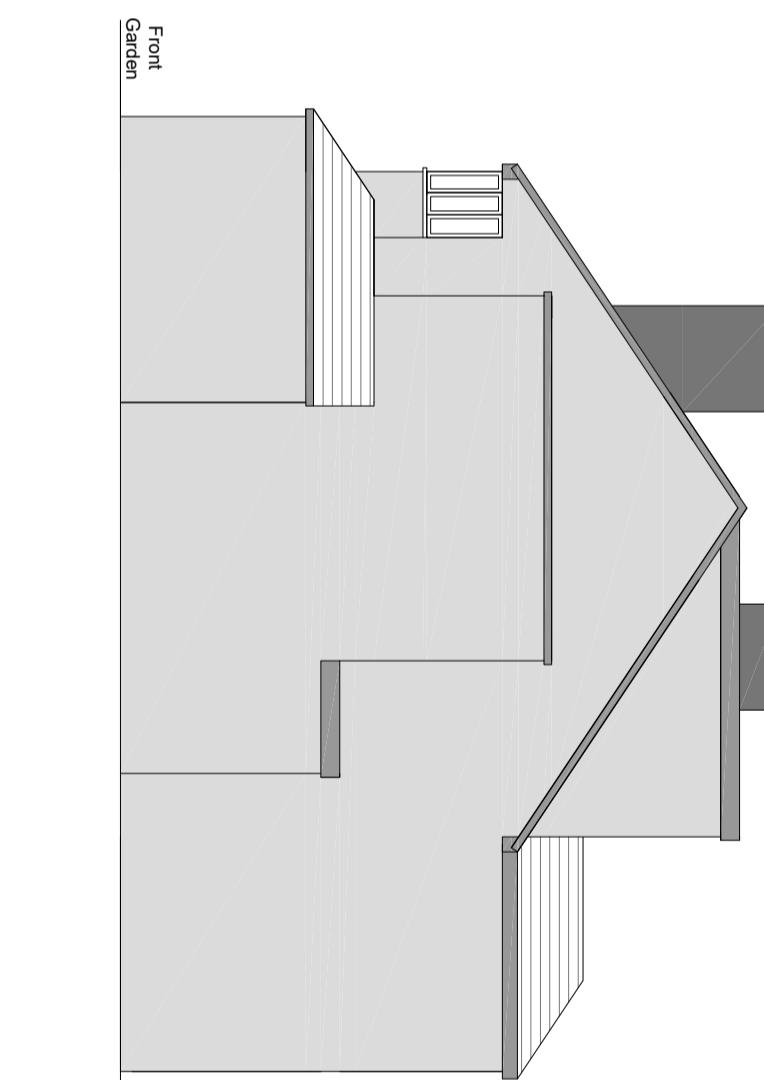


Side Elevation

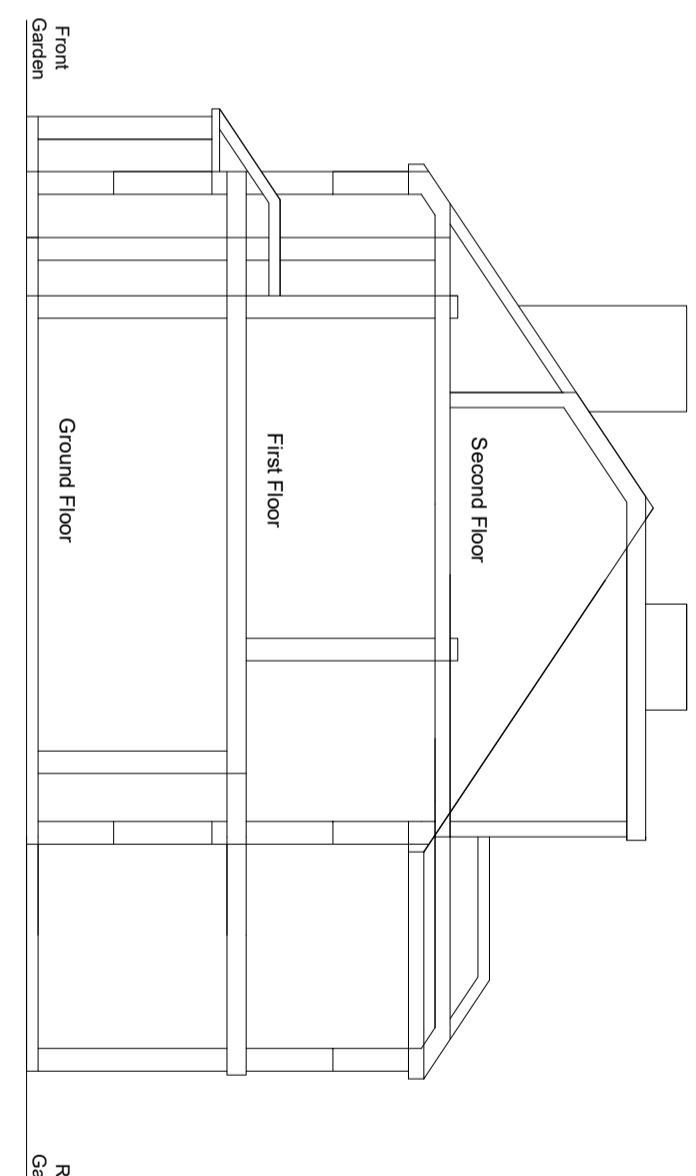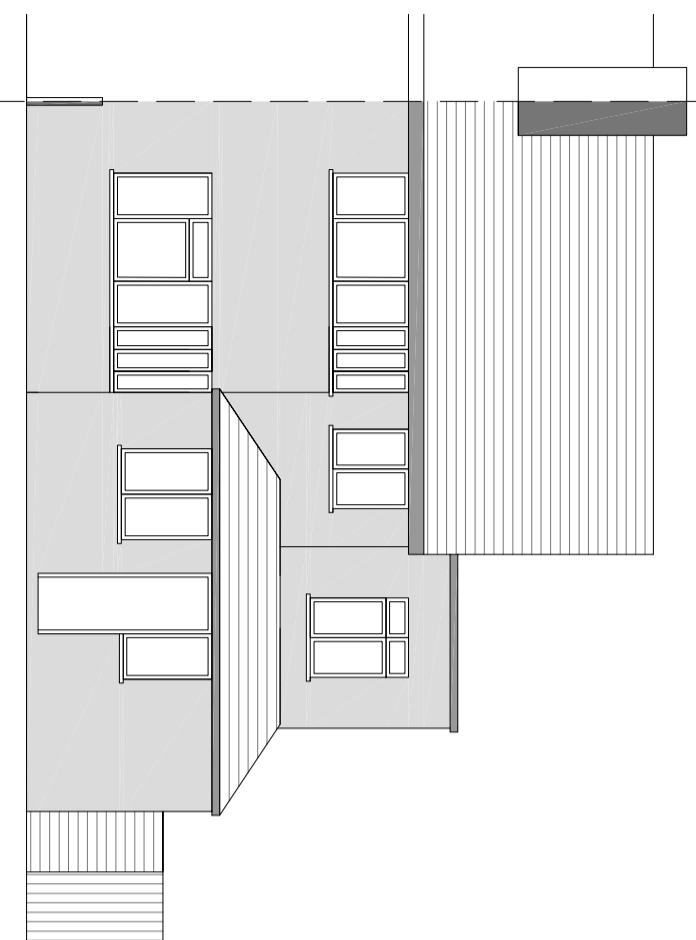

Side Cross Section

NOTES:

Proposed - Elevations

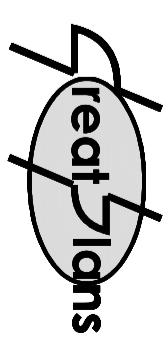


Contacts:
Tel: 07976 928 789
E-Mail: joel.gray@creatoplan.co.uk

Client:

Location:

84 Harefield Road
Uxbridge
UB8 1PN

Scale: 1:100 @ A3

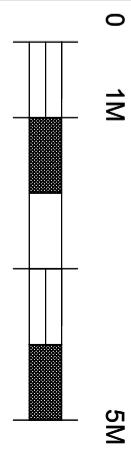

Date: 08-05-24 Drawn By: Joel Gray

Drg No: 04