




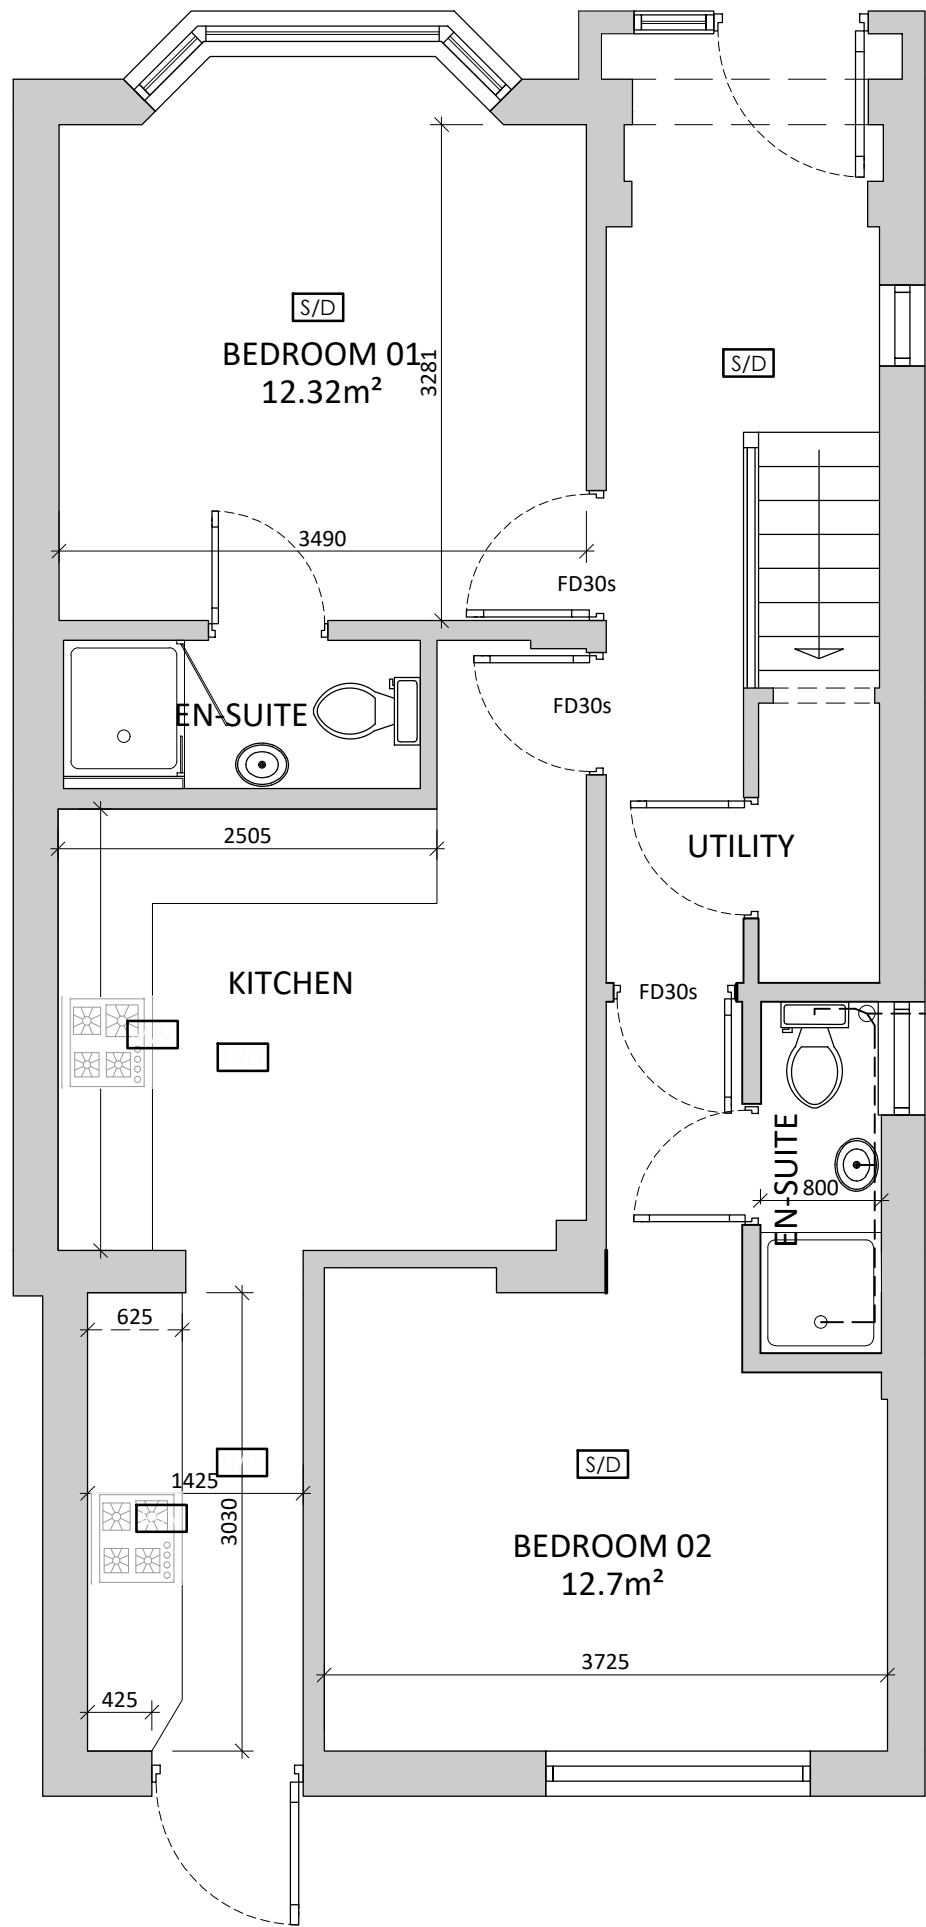

GROUND FLOOR PLAN
EXISTING

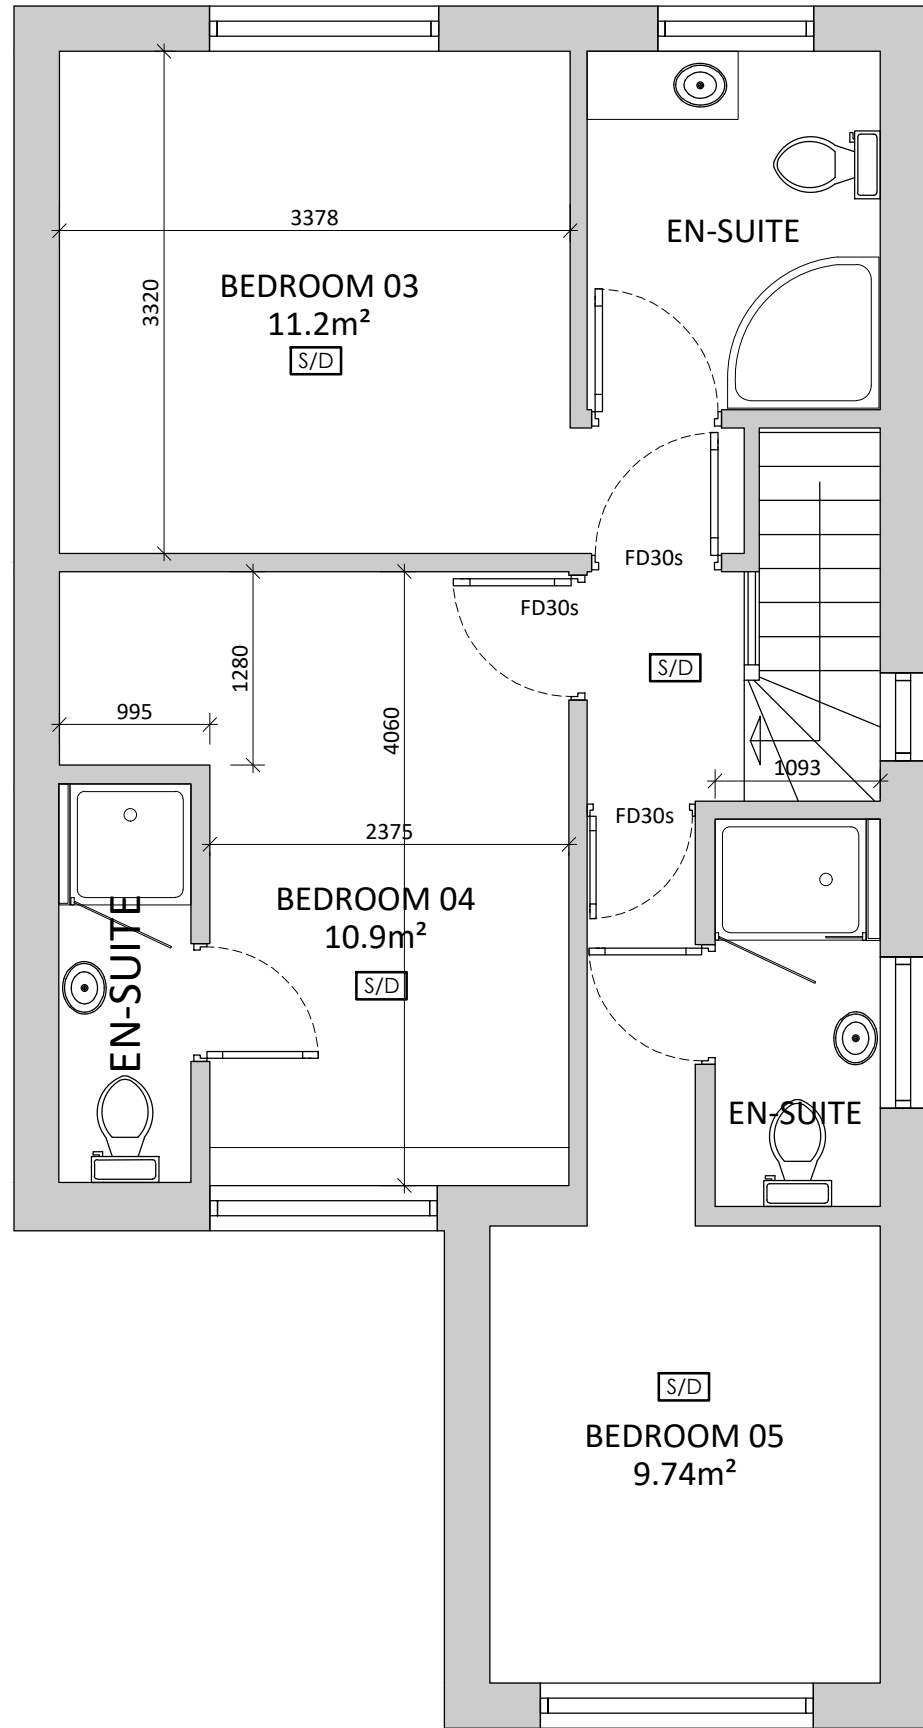

FIRST FLOOR PLAN
EXISTING

 

- KEY
- Mechanical vent
 - S/D Smoke detector
 - SVP Soil Vent Pipe
 - Heat Detector
 - Existing Wall
 - Ventilation

- General Note:
- Check all the floor joists for damage and replace as necessary.
 - Check all the wall for loose plaster and repair as necessary and make good.

Rev.	Revision	Date	Drawn	Checked
 WHITE ROCK DEVELOPMENT Ltd Architecture Design Build Project Management M&E Design CDM Advisor		139 Vicarage Farm Road Hounslow, Middlesex TW5 0AA Telephone: 0208 577 7277 Email: info@whiterock developments.com		

Client **Mr Jarnail Singh**
Project **HMO**
Location **Sutherland Avenue,**
Title **Hayes Existing Floor Plans**

PLANNING ISSUE

Scale	Date	Drawn	Checked
A3@1:50	1.12.2025	JB	
For construction purposes dimensions shall not be scaled & figured dimensions must be verified on site before work commences. This drawing is Copyright ©		Job No. WRD - 157	Revision P1
		Drawing No. 110	