


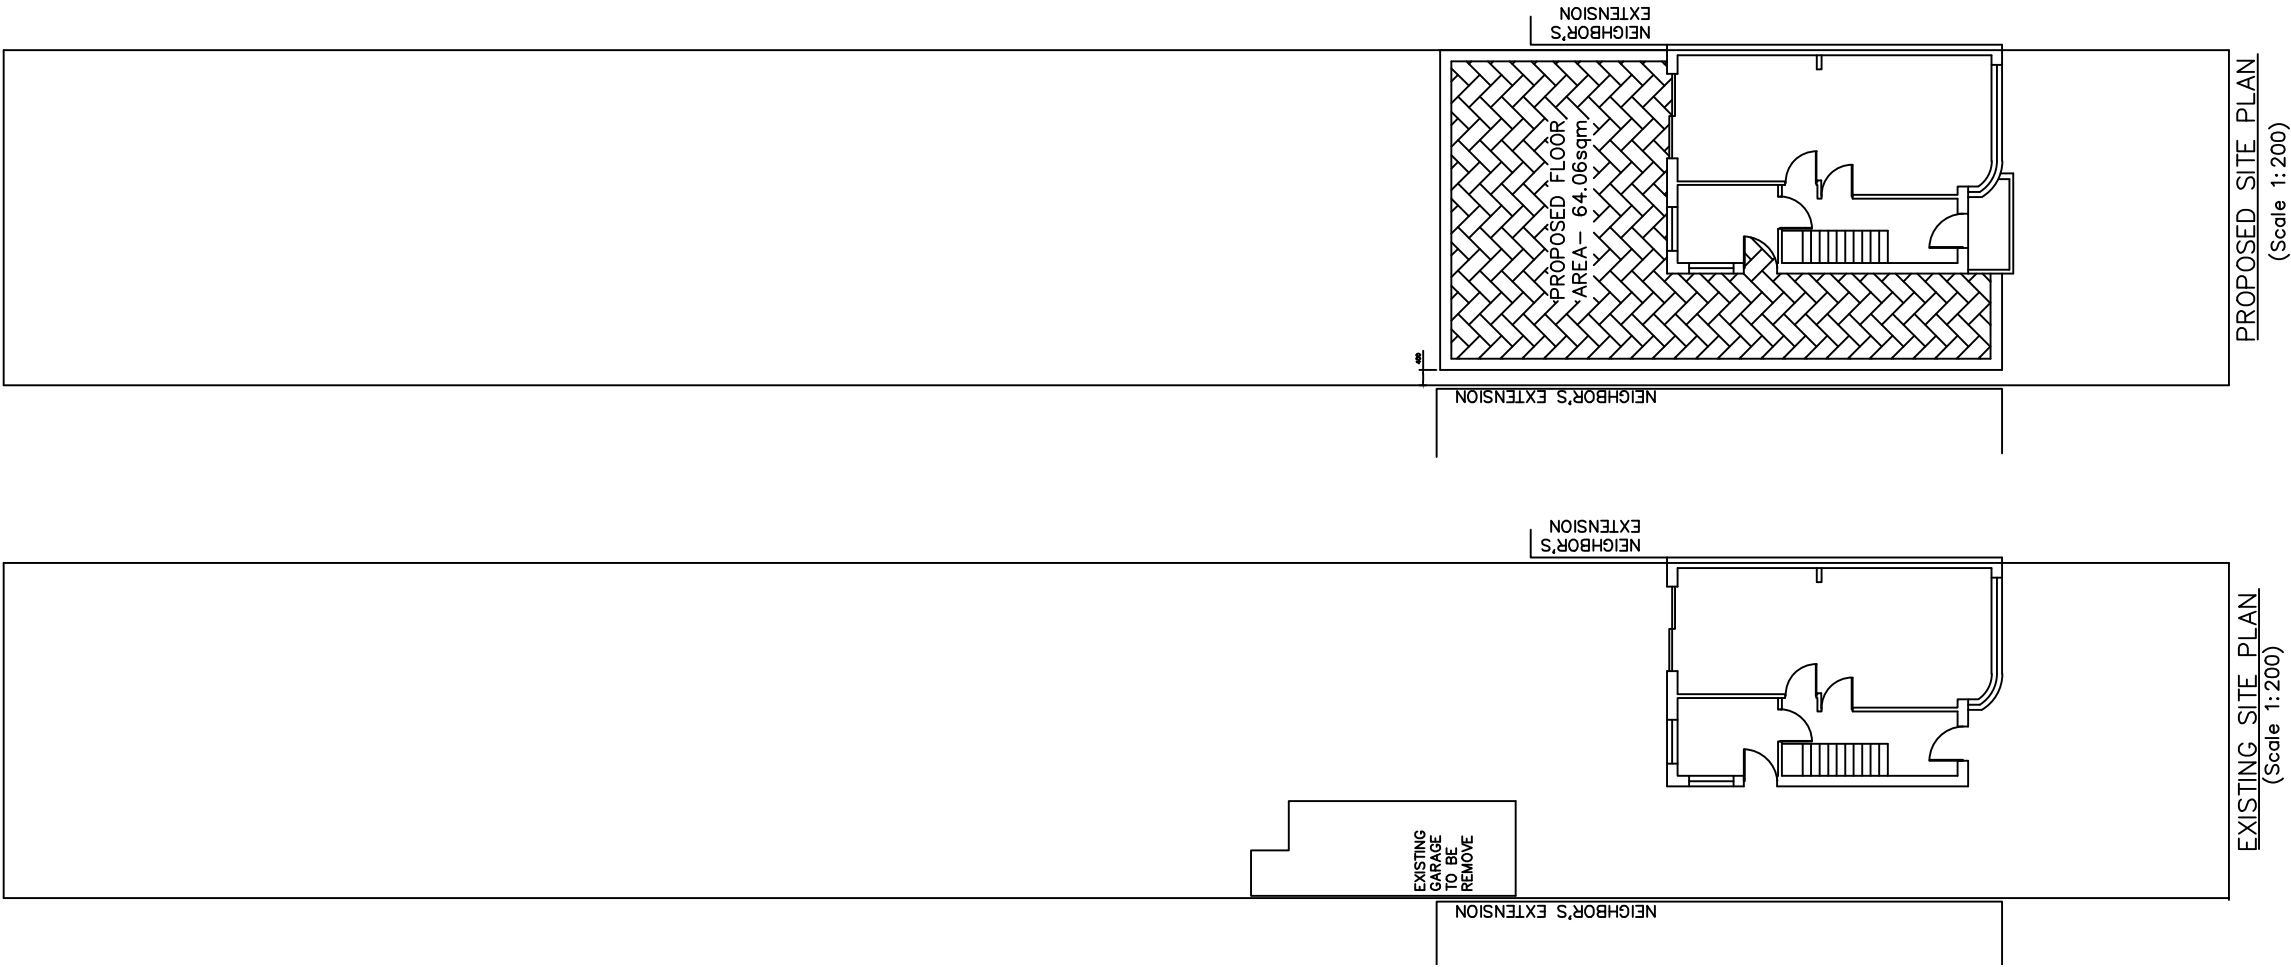

Measurements are indicating this drawing is only for planning purposes. If any construction work based on this drawing need to be report to the authorized person before start the work. Contractor's responsible to check the measurements on site before commencement of the work.

The client/contractor is required to serve written notice to the tenants and owners of the adjoining properties in accordance with the Party Wall Act 1996; (and its latest amendments) with respect to the intention to carry out work within the specified proximity or below respective properties.



|        |                                  |  |            |          |          |
|--------|----------------------------------|--|------------|----------|----------|
| Job    | 33 WARLEY ROAD UB4 0PZ           |  | Job No     |          |          |
| Client | MR.T.JEYACHANDRAN                |  | Drawing No | Revision | Check    |
| TITLE  | PROPOSED ELEVATION AND SITE PLAN |  | FUL-2A     |          |          |
|        |                                  |  | Drawn      | Scale    | Drg Size |
|        |                                  |  | PK         | DEC 22   | AS SHOWN |