



Roof Plan  
Scale 1:200

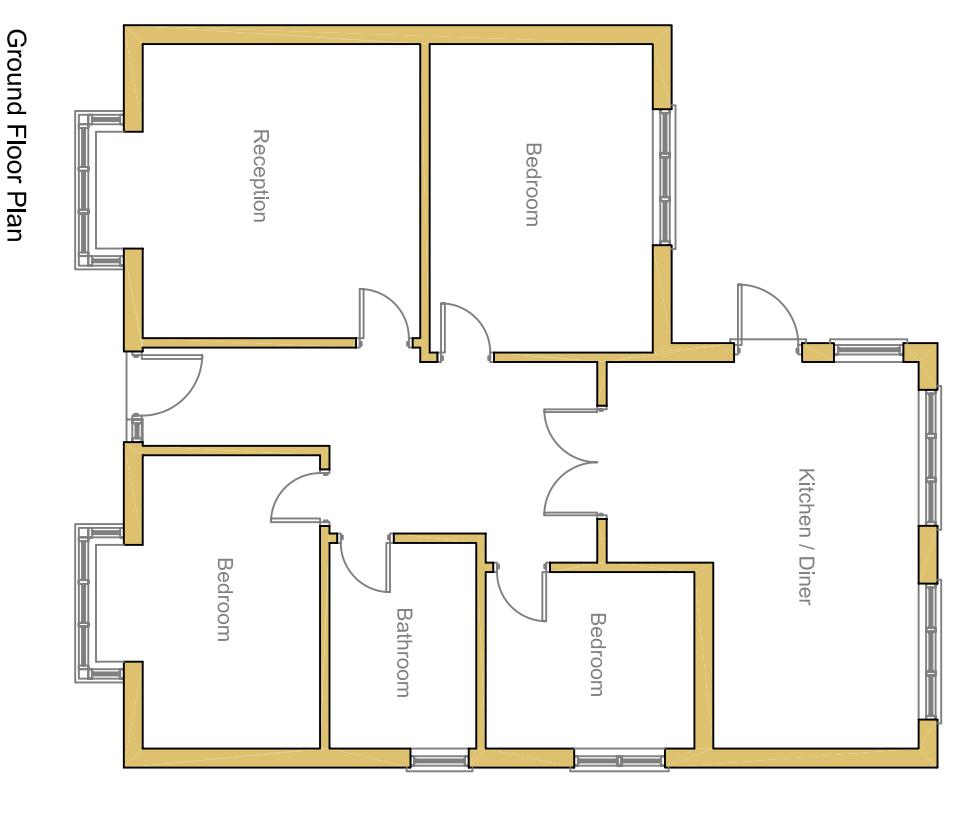

Ground Floor Plan

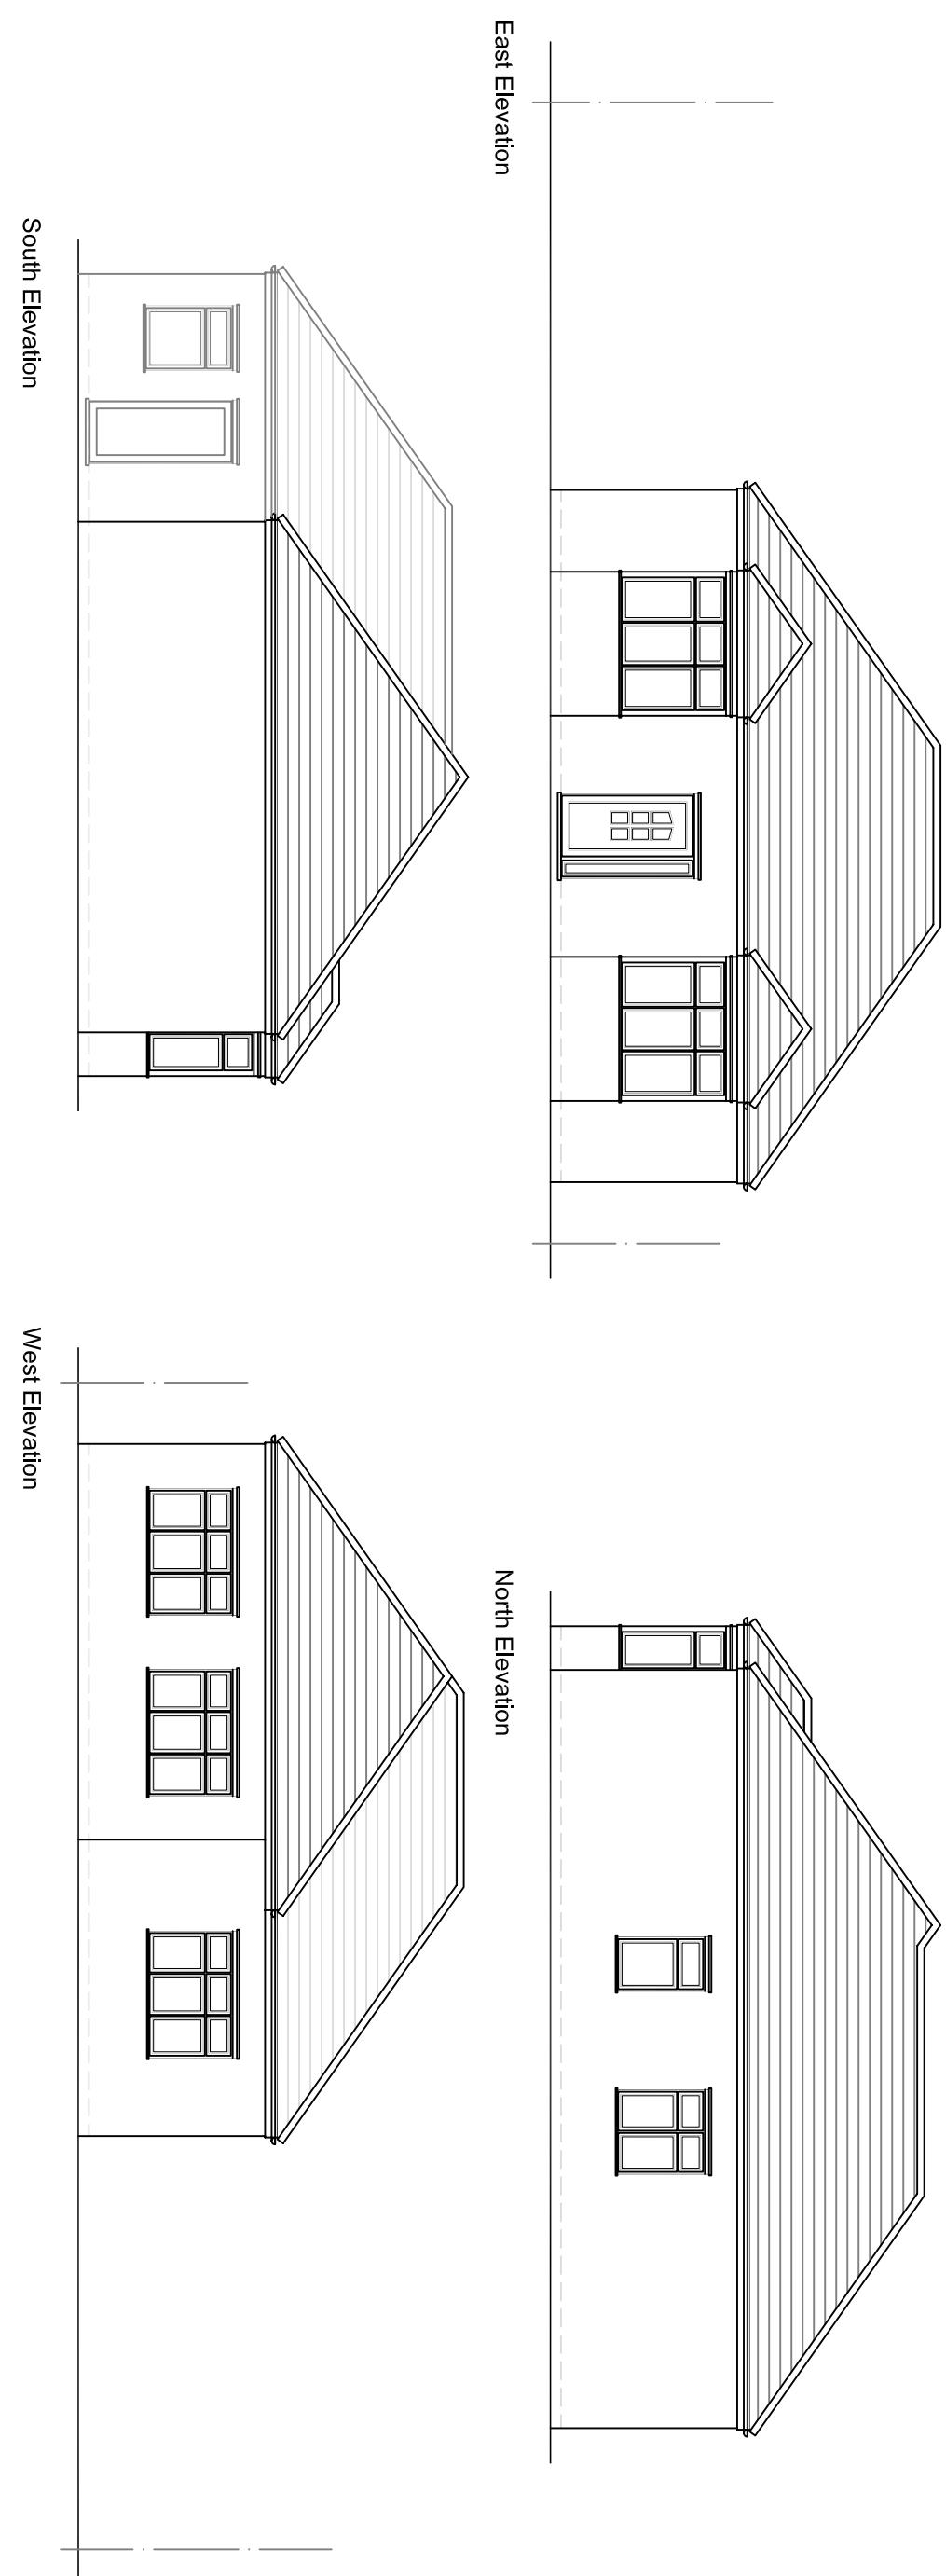

rev.  
These drawings should be approved by local Authority  
No dimensions to be scaled from this drawing. All dimensions  
to be checked on site. This drawing is copyright and should  
not be reproduced without permission of the Architects.  
client:

Gurdip Jassal

project:  
**1 Micawber Avenue**  
**Hillingdon**  
**UB8 3NY**

drawing:

**Existing Elevations**  
**Floor & Roof Plans**

scale: 1:100 date: Jan 2025 drawn:  
rev: