



0
5
10

Roof Plan
Scale 1:200

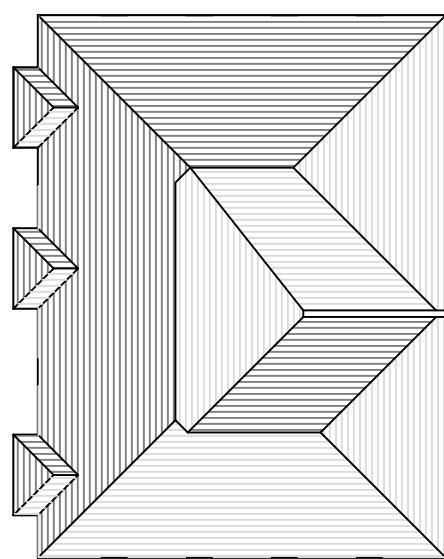

Scale 1 to 100


Ground Floor Plan

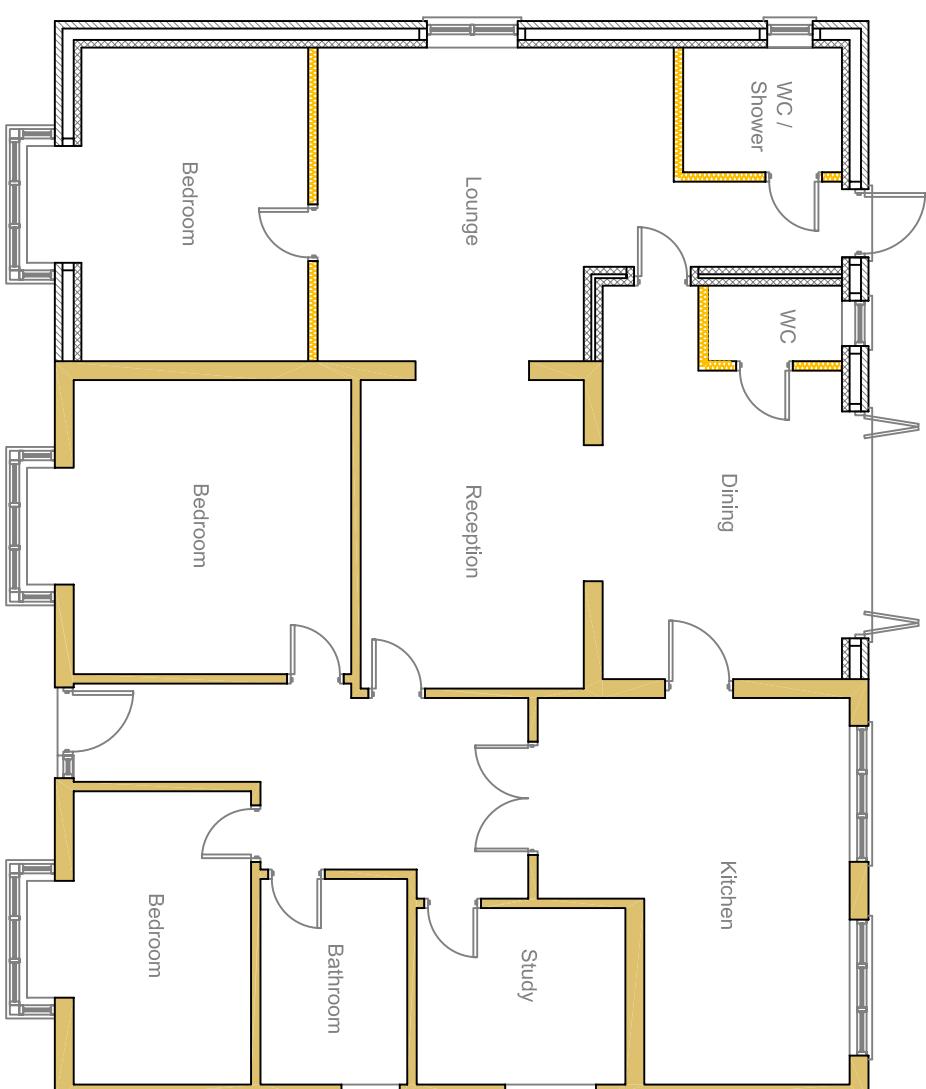


rev.
These drawings should be approved by local Authority
No dimensions to be scaled from this drawing. All dimensions
to be checked on site. This drawing is copyright and should
not be reproduced without permission of the Architects.
client:
Gurdip Jassal
project:
1 Micawber Avenue
Hillingdon
UB8 3NY
drawing:
scale: 1:100 date: Feb 2025 drawn:
rev:

**Proposed Elevations
Floor & Roof Plans**


South Elevation

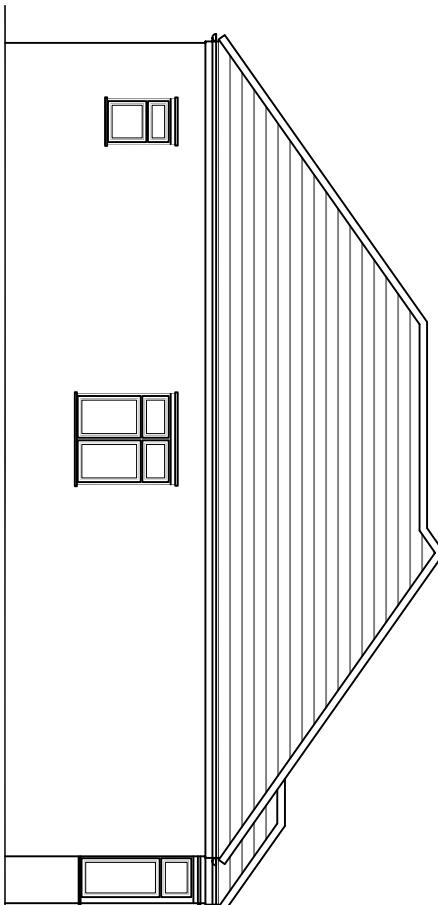

East Elevation

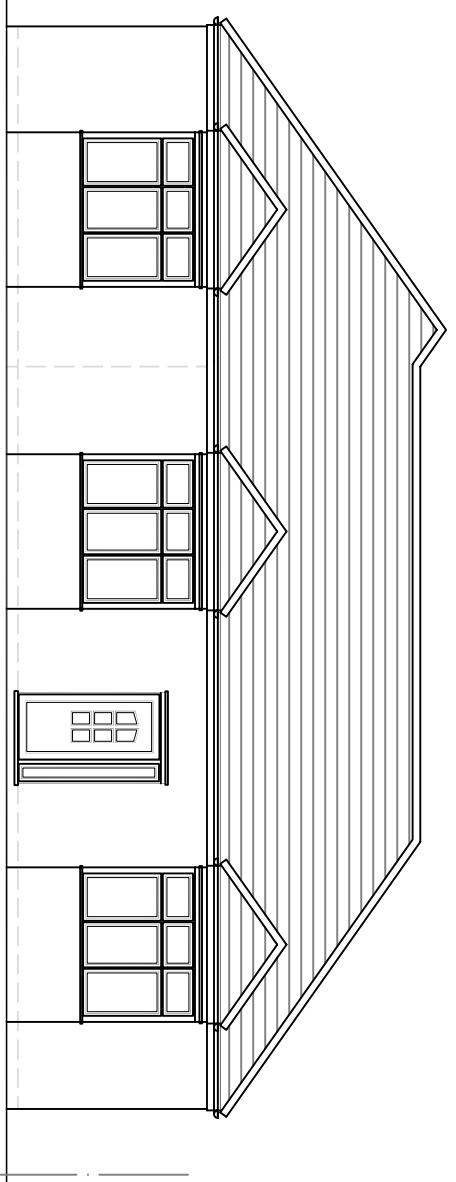

West Elevation

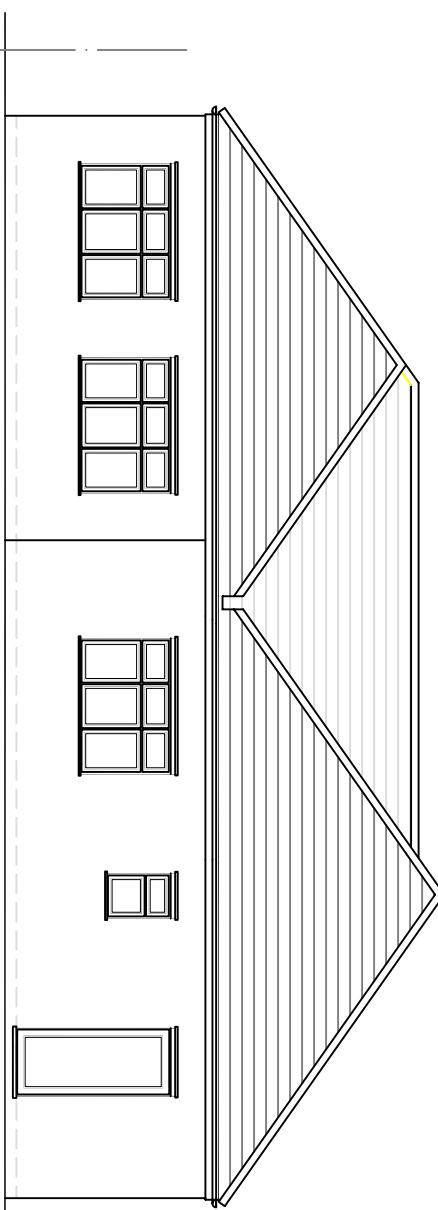

North Elevation

