

SCALE BAR 1:100

0m 1m 2m 3m 4m 5m 10m

1. THE COPYRIGHT OF THIS DRAWING IS VESTED IN YourSpreadsheets
AND IT MAY NOT BE REPRODUCED IN WHOLE OR PART OR USED FOR
THE MANUFACTURE OF ANY ARTICLE WITHOUT THE EXPRESS PERMISSION
OF THE COPYRIGHT HOLDERS.
2. WORK TO FIGURED DIMENSIONS ONLY.
3. THIS DRAWING IS TO BE READ IN CONJUNCTION WITH ALL RELEVANT
ARCHITECTS, SERVICE ENGINEER'S AND YourSpreadsheets DRAWINGS
AND SPECIFICATIONS.

PRELIMINARY DRAWINGS



a : 128 City Rd, London, EC1V 2NX
m : 07563700650
i : 02035371402
e : info@pkydesign.co.uk

CLIENT

ADDRESS
4 Essex Close,
Ruislip,
HA4 9PX

PROJECT


TITLE
Existing Floor Plan

Scale	Date	Drawn	Checked
1:100	NOV 2025	KY	PKY Design
Job Number	Drawing Number		
001	E-01		Revision




Existing Front Elevation

Scale 1:100

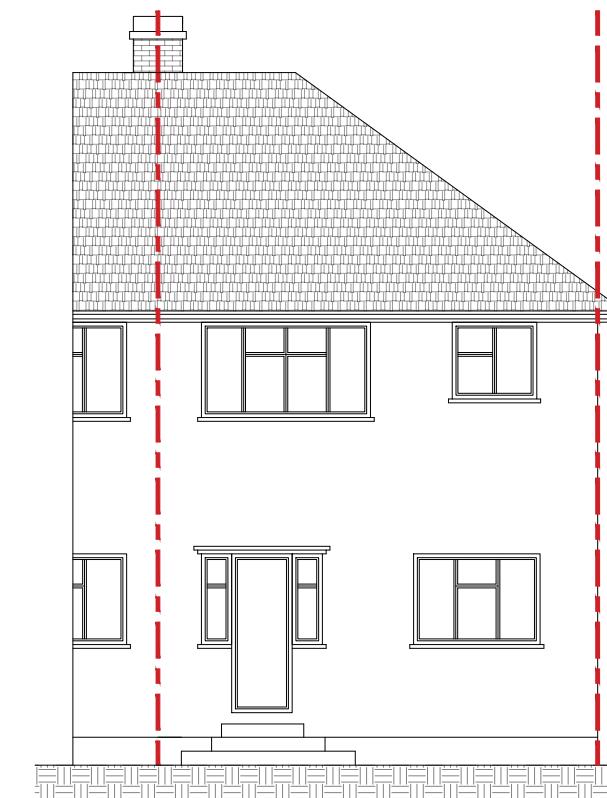


Existing Rear Elevation

Scale 1:100

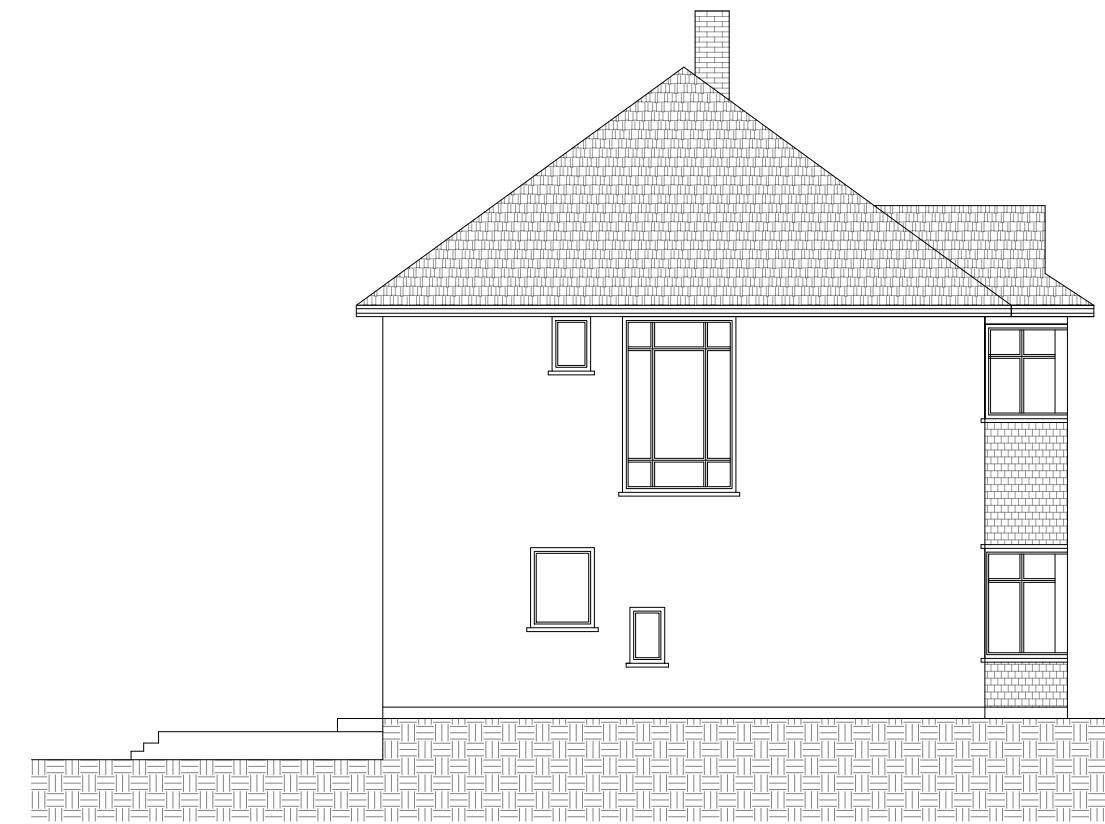

Existing Side Elevation

Scale 1:100

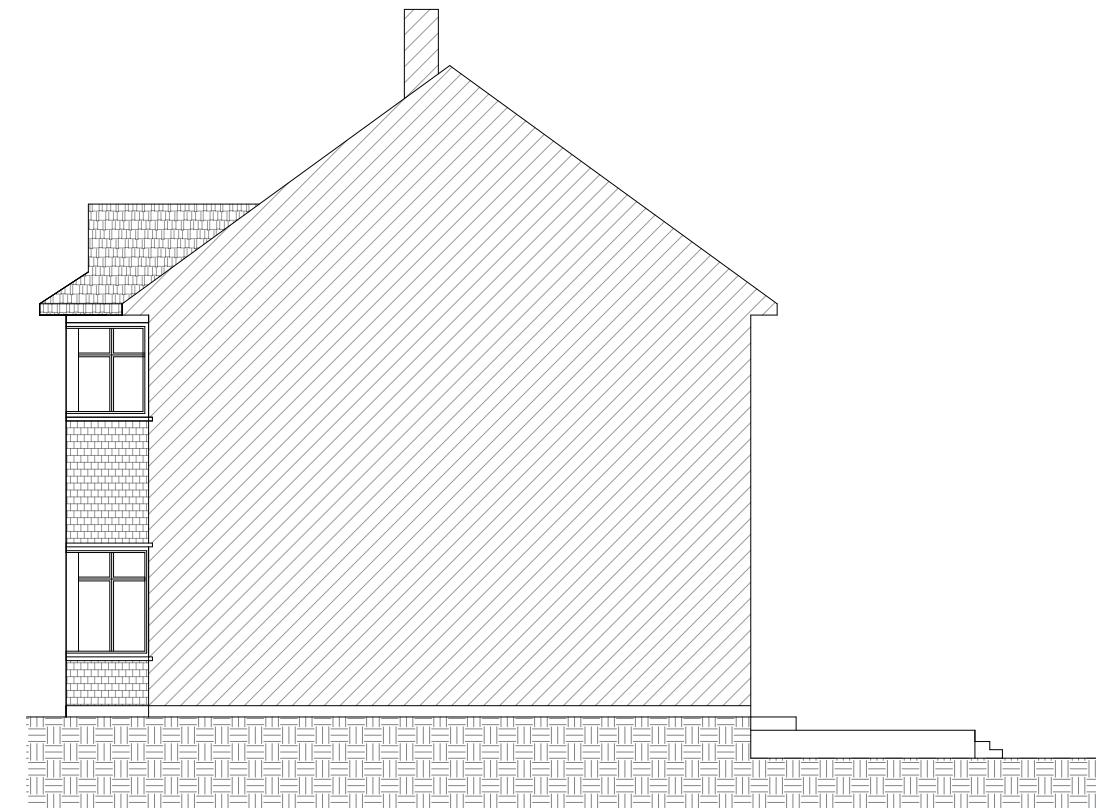

Existing Side Elevation From (No-5)

Scale 1:100

SCALE BAR 1:100

0m 1m 2m 3m 4m 5m 10m

1. THE COPYRIGHT OF THIS DRAWING IS VESTED IN YourSpreadsheets
AND IT MAY NOT BE REPRODUCED IN WHOLE OR PART OR USED FOR
THE MANUFACTURE OF ANY ARTICLE WITHOUT THE EXPRESS PERMISSION
OF THE COPYRIGHT HOLDERS.

2. WORK TO FIGURED DIMENSIONS ONLY.

3. THIS DRAWING IS TO BE READ IN CONJUNCTION WITH ALL RELEVANT
ARCHITECTS, SERVICE ENGINEER'S AND YourSpreadsheets DRAWINGS
AND SPECIFICATIONS.

**PRELIMINARY
DRAWINGS**

REV DESCRIPTION BY DATE
STATUS



a : 128 City Rd, London, EC1V 2NX
m : 07563700650
i : 02035371402
e : info@pkydesign.co.uk


CLIENT

ADDRESS
4 Essex Close,
Ruislip,
HA4 9PX

PROJECT

TITLE
Existing Elevations

Scale 1:100	Date NOV 2025	Drawn KY	Checked PKY Design
Job Number 001	Drawing Number E-02	Revision	

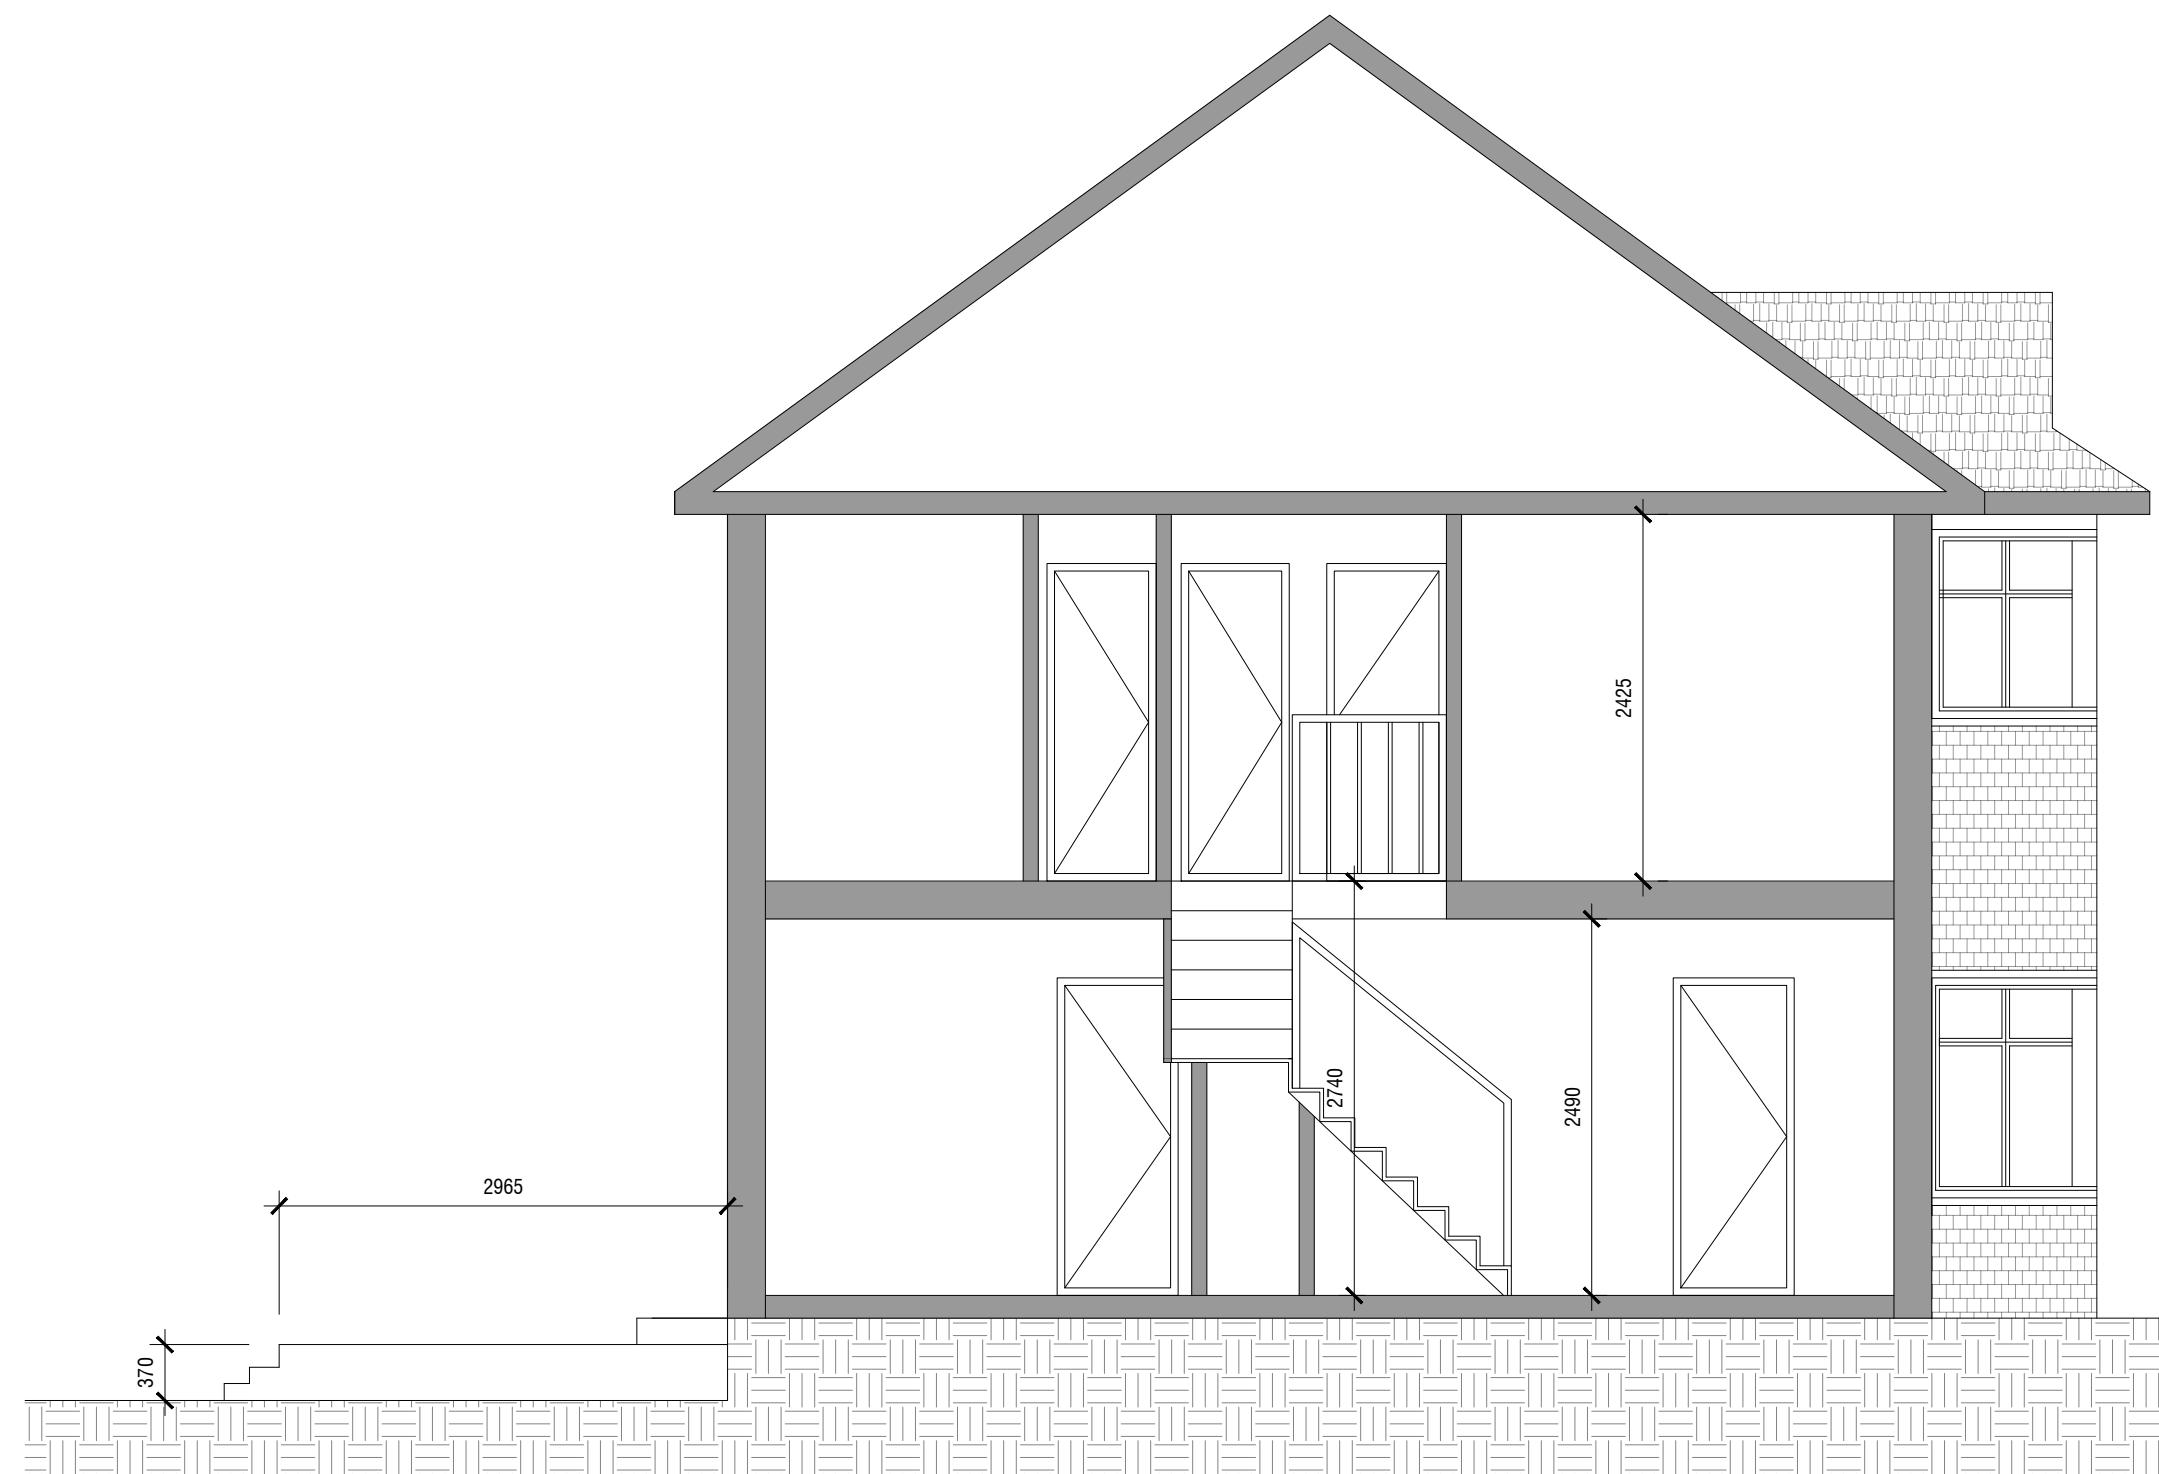

Existing Section AA

Scale 1:50

SCALE BAR 1:50

1m 2m 3m 4m 5m

**PRELIMINARY
DRAWINGS**

REV DESCRIPTION BY DATE
STATUS



a : 128 City Rd, London, EC1V 2NX
m : 0756370650
l : 02035371402
e : info@pkydesign.co.uk

CLIENT

ADDRESS
4 Essex Close,
Ruislip,
HA4 9PX

PROJECT

TITLE
Existing Section AA

Scale	Date	Drawn	Checked
1:50	NOV 2025	KY	PKY Design
Job Number	Drawing Number	Revision	
001	E-03		

1. THE COPYRIGHT OF THIS DRAWING IS VESTED IN YourSpreadsheets
AND IT MAY NOT BE REPRODUCED IN WHOLE OR PART OR USED FOR
THE MANUFACTURE OF ANY ARTICLE WITHOUT THE EXPRESS PERMISSION
OF THE COPYRIGHT HOLDERS.

2. WORK TO FIGURED DIMENSIONS ONLY.

3. THIS DRAWING IS TO BE READ IN CONJUNCTION WITH ALL RELEVANT
ARCHITECTS, SERVICE ENGINEER'S AND YourSpreadsheets DRAWINGS
AND SPECIFICATIONS.