





Proposed Front Elevation

Scale 1:100

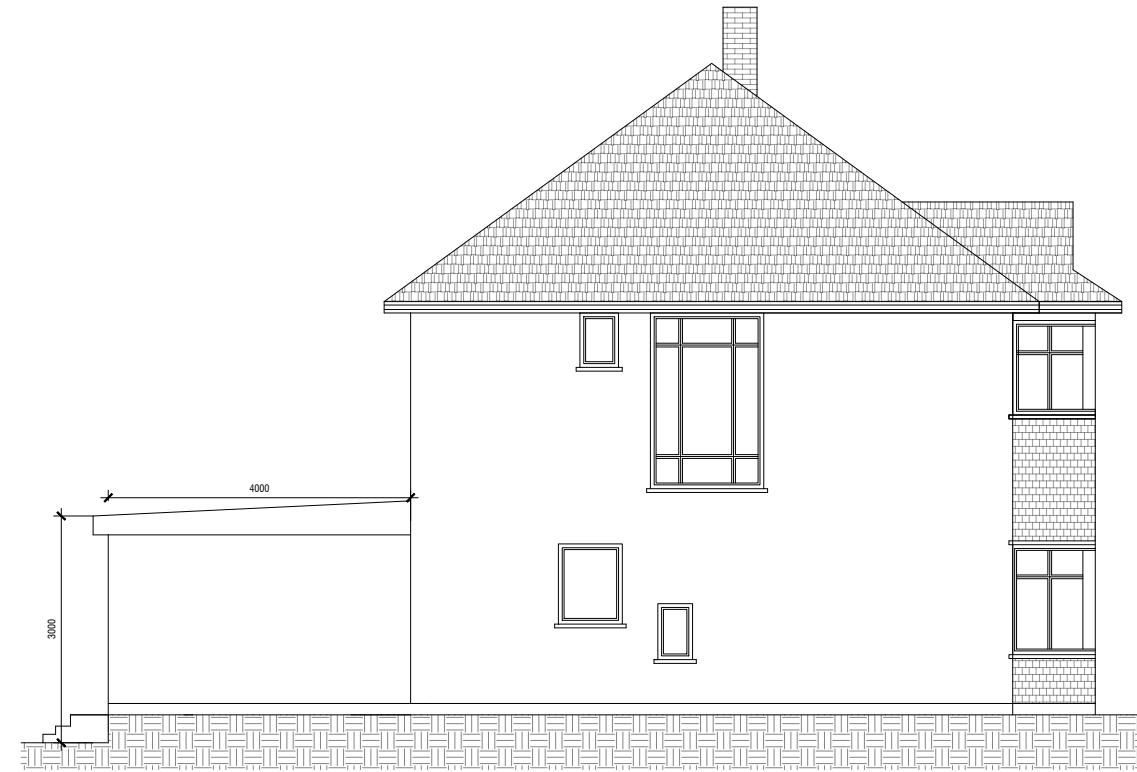


Proposed Side Elevation

Scale 1:100

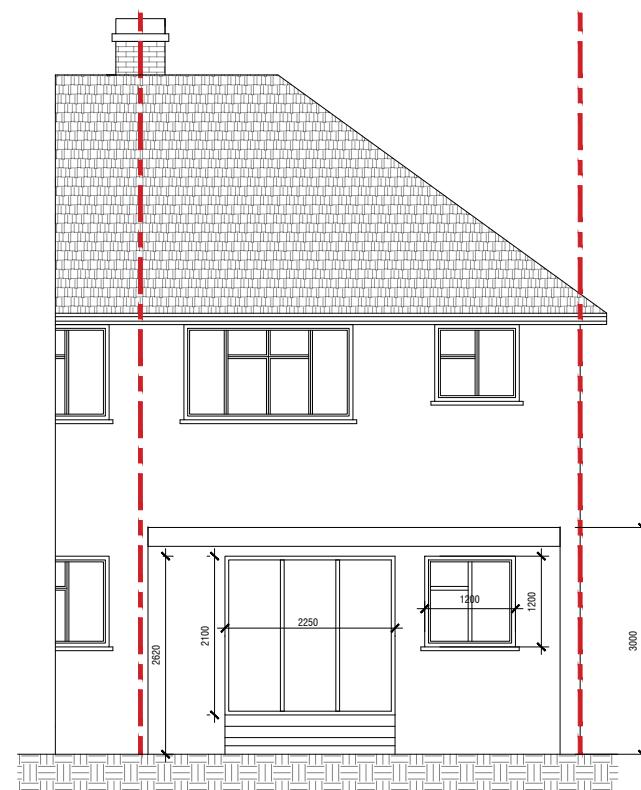

Proposed Rear Elevation

Scale 1:100

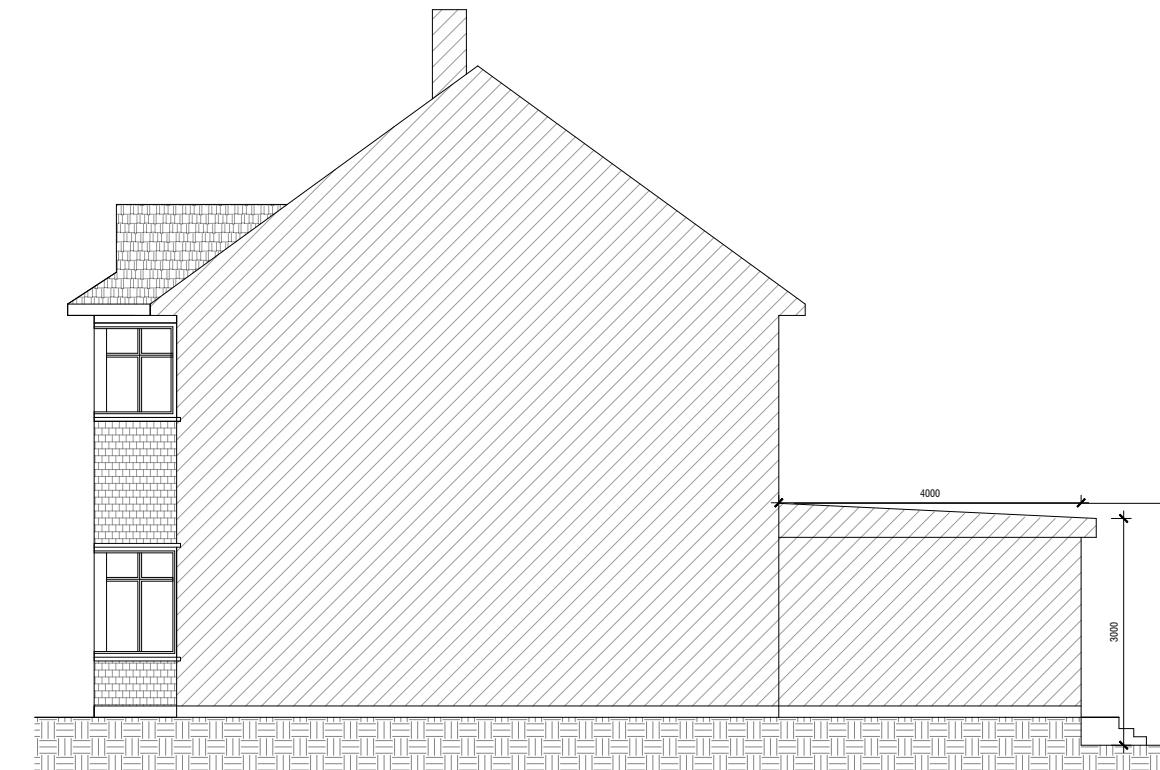

Proposed Side Elevation From (No-5)

Scale 1:100

**PRELIMINARY
DRAWINGS**

REV DESCRIPTION BY DATE
STATUS



a : 128 City Rd, London, EC1V 2NX
m : 07563700650
i : 02035371402
e : info@pkydesign.co.uk

CLIENT

ADDRESS
4 Essex Close,
Ruislip,
HA4 9PX

PROJECT


Single Storey Rear Extension

TITLE
Proposed Elevations

Scale 1:100	Date NOV 2025	Drawn KY	Checked PKY Design
Job Number 001	Drawing Number P-02	Revision	

SCALE BAR 1:100
0m 1m 2m 3m 4m 5m 10m

1. THE COPYRIGHT OF THIS DRAWING IS VESTED IN YourSpreadsheets
AND IT MAY NOT BE REPRODUCED IN WHOLE OR PART OR USED FOR
THE MANUFACTURE OF ANY ARTICLE WITHOUT THE EXPRESS PERMISSION
OF THE COPYRIGHT HOLDERS.
2. WORK TO FIGURED DIMENSIONS ONLY.
3. THIS DRAWING IS TO BE READ IN CONJUNCTION WITH ALL RELEVANT
ARCHITECTS, SERVICE ENGINEER'S AND YourSpreadsheets DRAWINGS
AND SPECIFICATIONS.

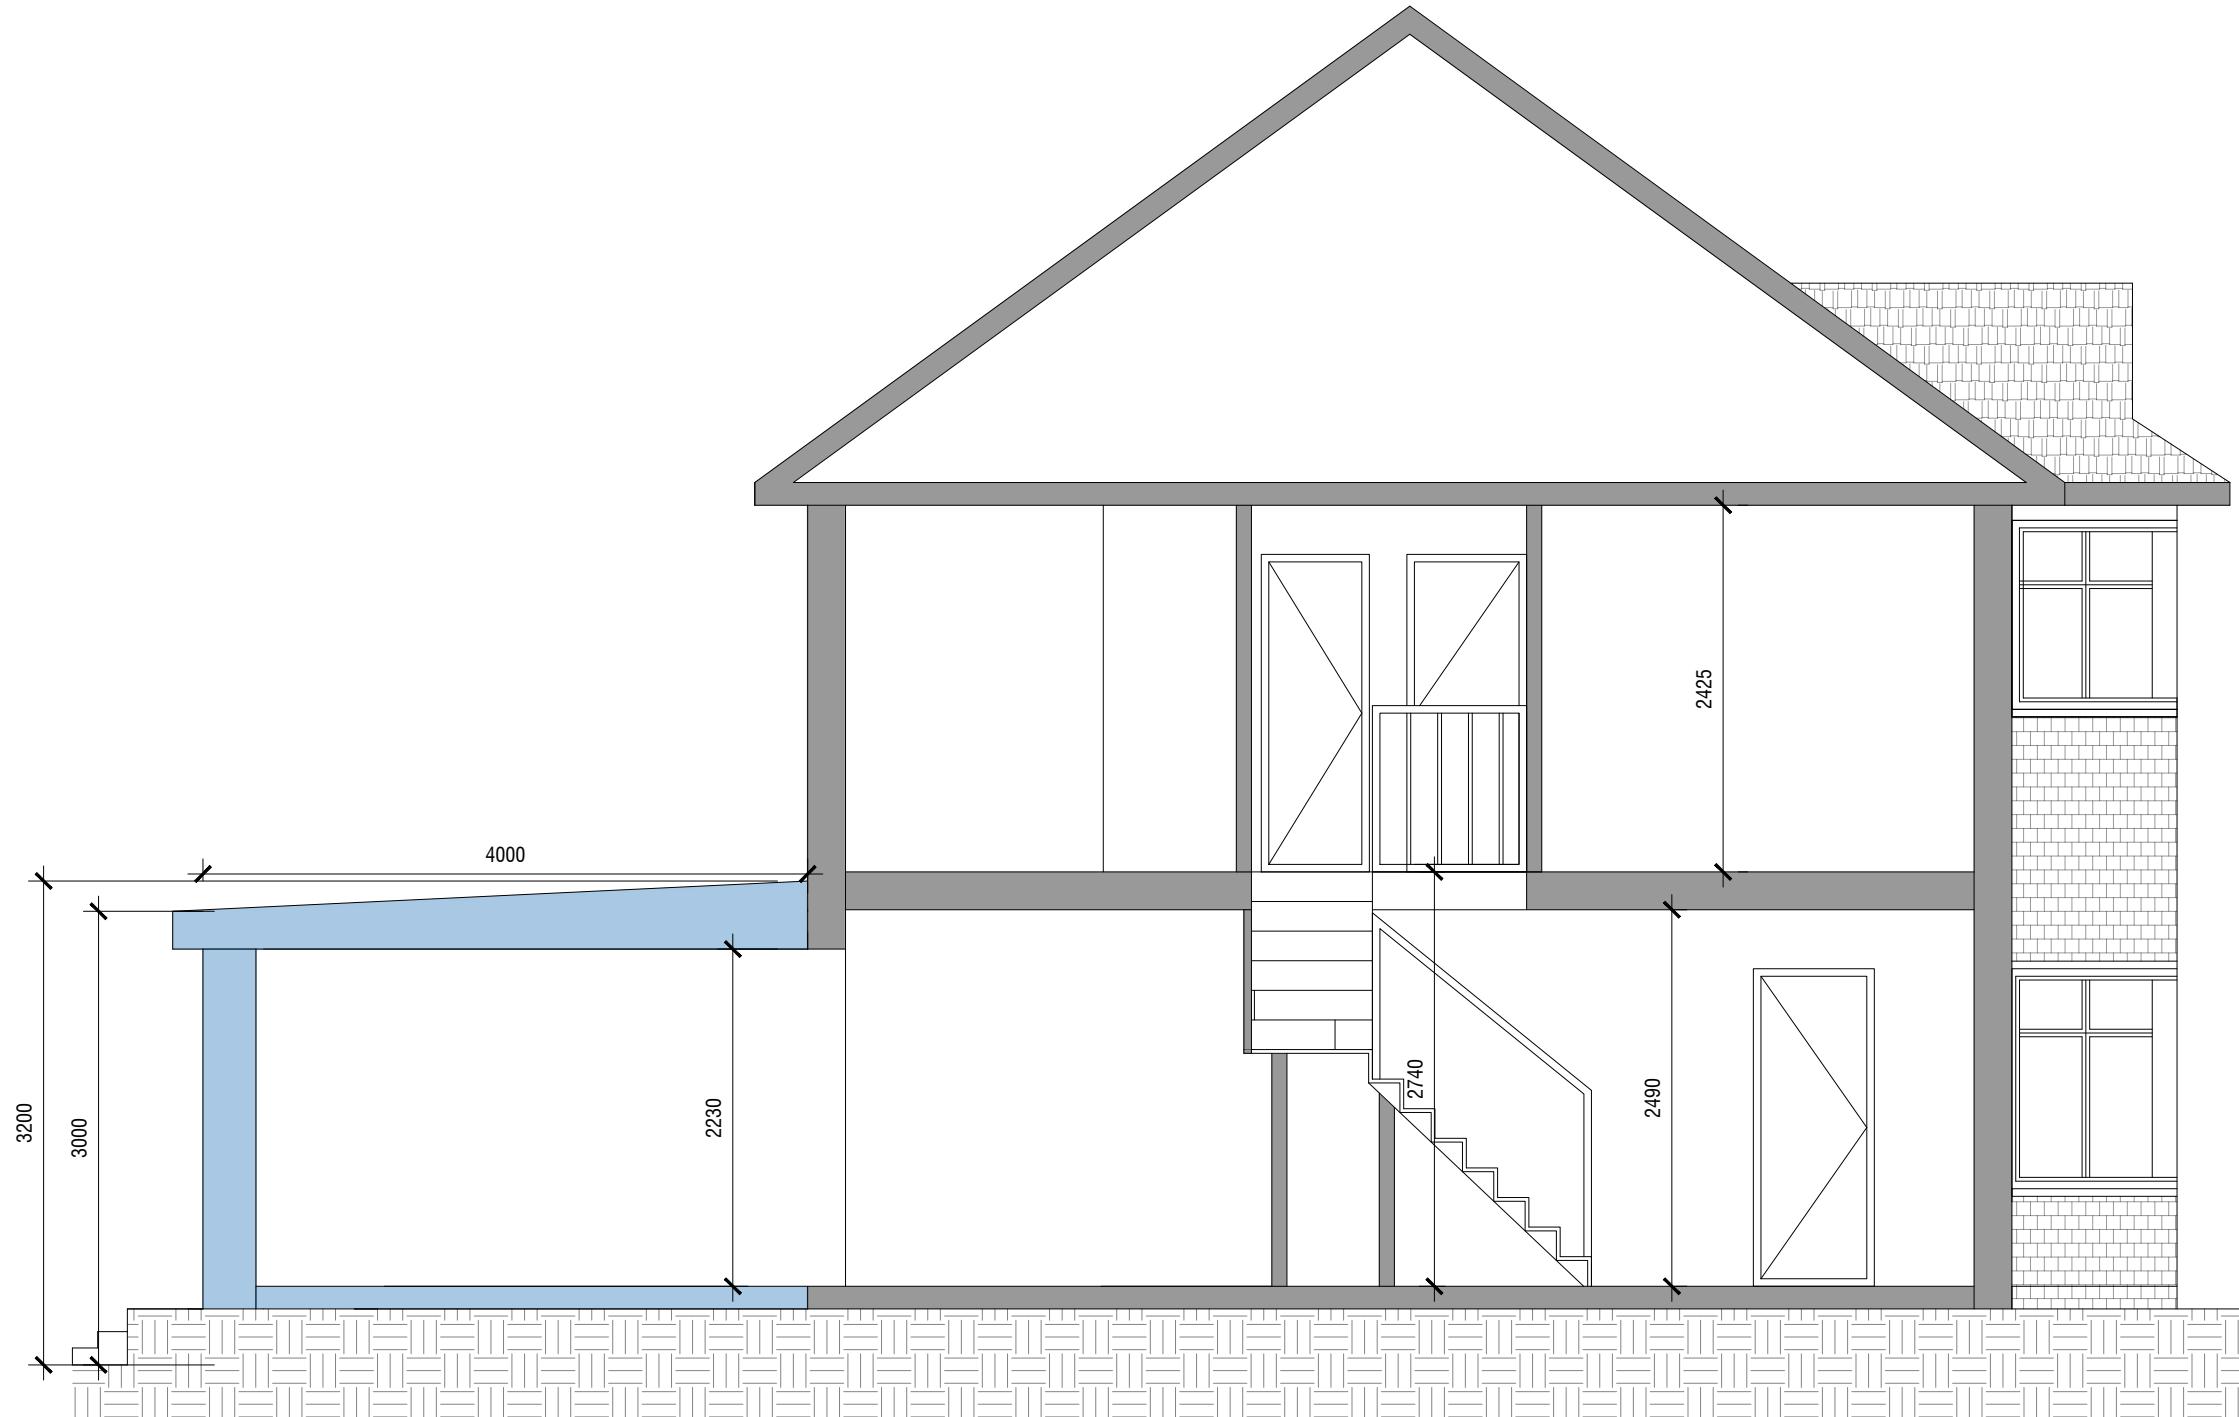

**PRELIMINARY
DRAWINGS**

REV	DESCRIPTION	BY	DATE
STATUS			
 PKY			
e : 128 City Rd, London, EC1V 2NX m : 0756370650 i : 02035371402 e : info@pkydesign.co.uk			
CLIENT			
ADDRESS 4 Essex Close, Ruislip, HA4 9PX			
PROJECT Single Storey Rear Extension			
TITLE Proposed Section AA			
Scale 1:50	Date NOV 2025	Drawn KY	Checked PKY Design
Job Number 001	Drawing Number P-03		Revision

1. THE COPYRIGHT OF THIS DRAWING IS VESTED IN YourSpreadsheets
AND IT MAY NOT BE REPRODUCED IN WHOLE OR PART OR USED FOR
THE MANUFACTURE OF ANY ARTICLE WITHOUT THE EXPRESS PERMISSION
OF THE COPYRIGHT HOLDERS.
2. WORK TO FIGURED DIMENSIONS ONLY.
3. THIS DRAWING IS TO BE READ IN CONJUNCTION WITH ALL RELEVANT
ARCHITECTS, SERVICE ENGINEER'S AND YourSpreadsheets DRAWINGS
AND SPECIFICATIONS.