
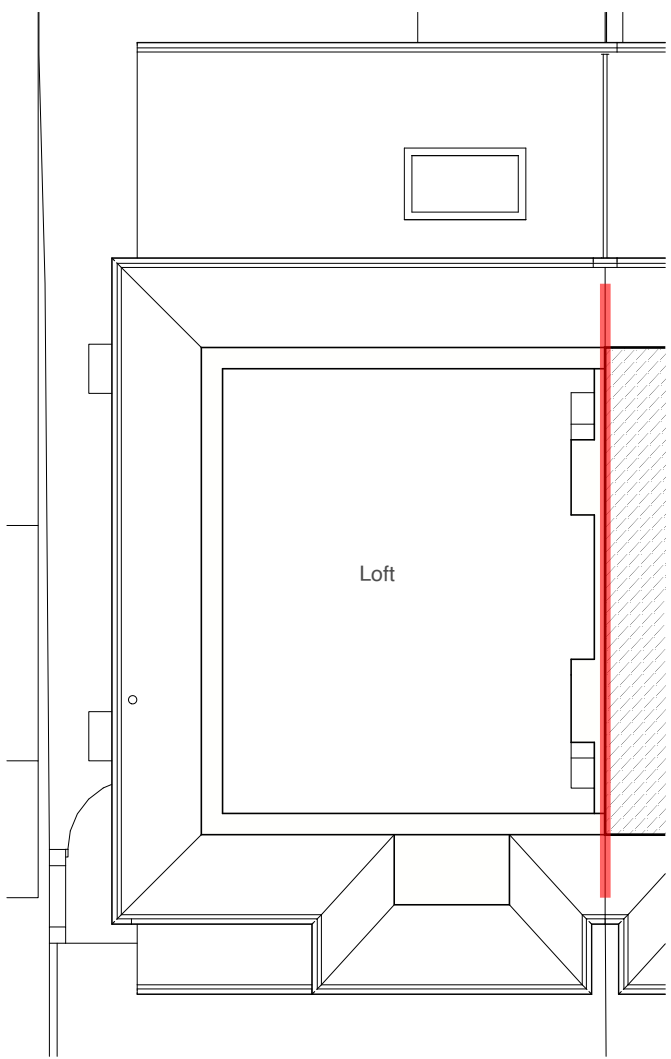
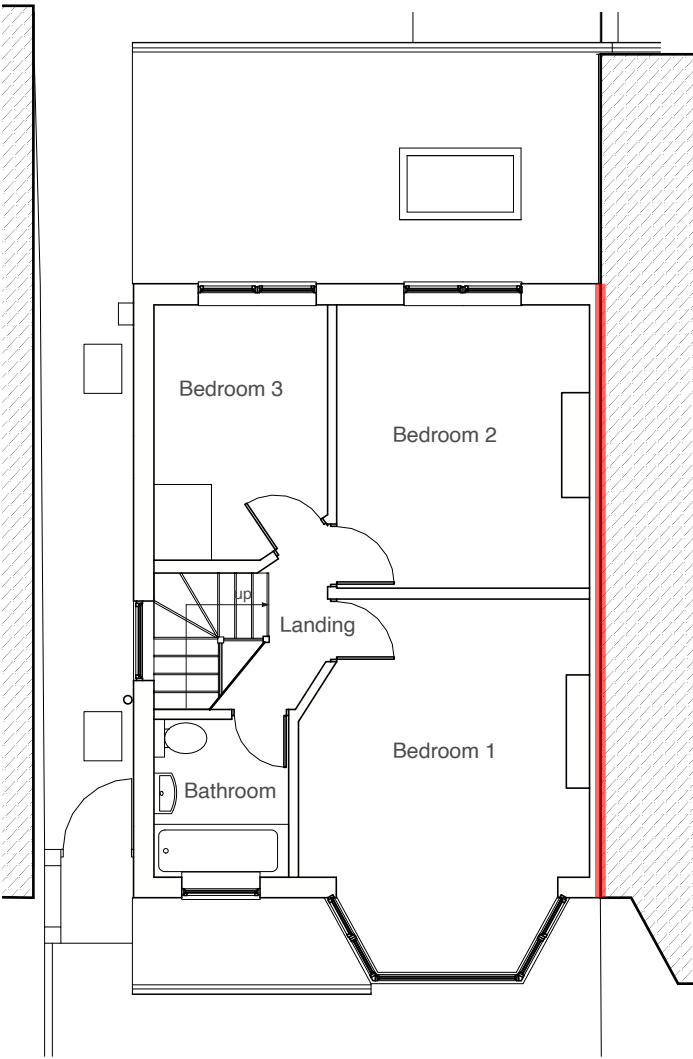


MICHAEL OAKES ARCHITECTS LTD.

Michael Oakes (Director) B.A. Hons Arch, Dipl. Arch, Registered Architect

REGISTERED ARCHITECTS, DESIGNERS + ILLUSTRATORS

Telephone: 01895 235089 - E-mail: michaeloakesarchitect@googlemail.com

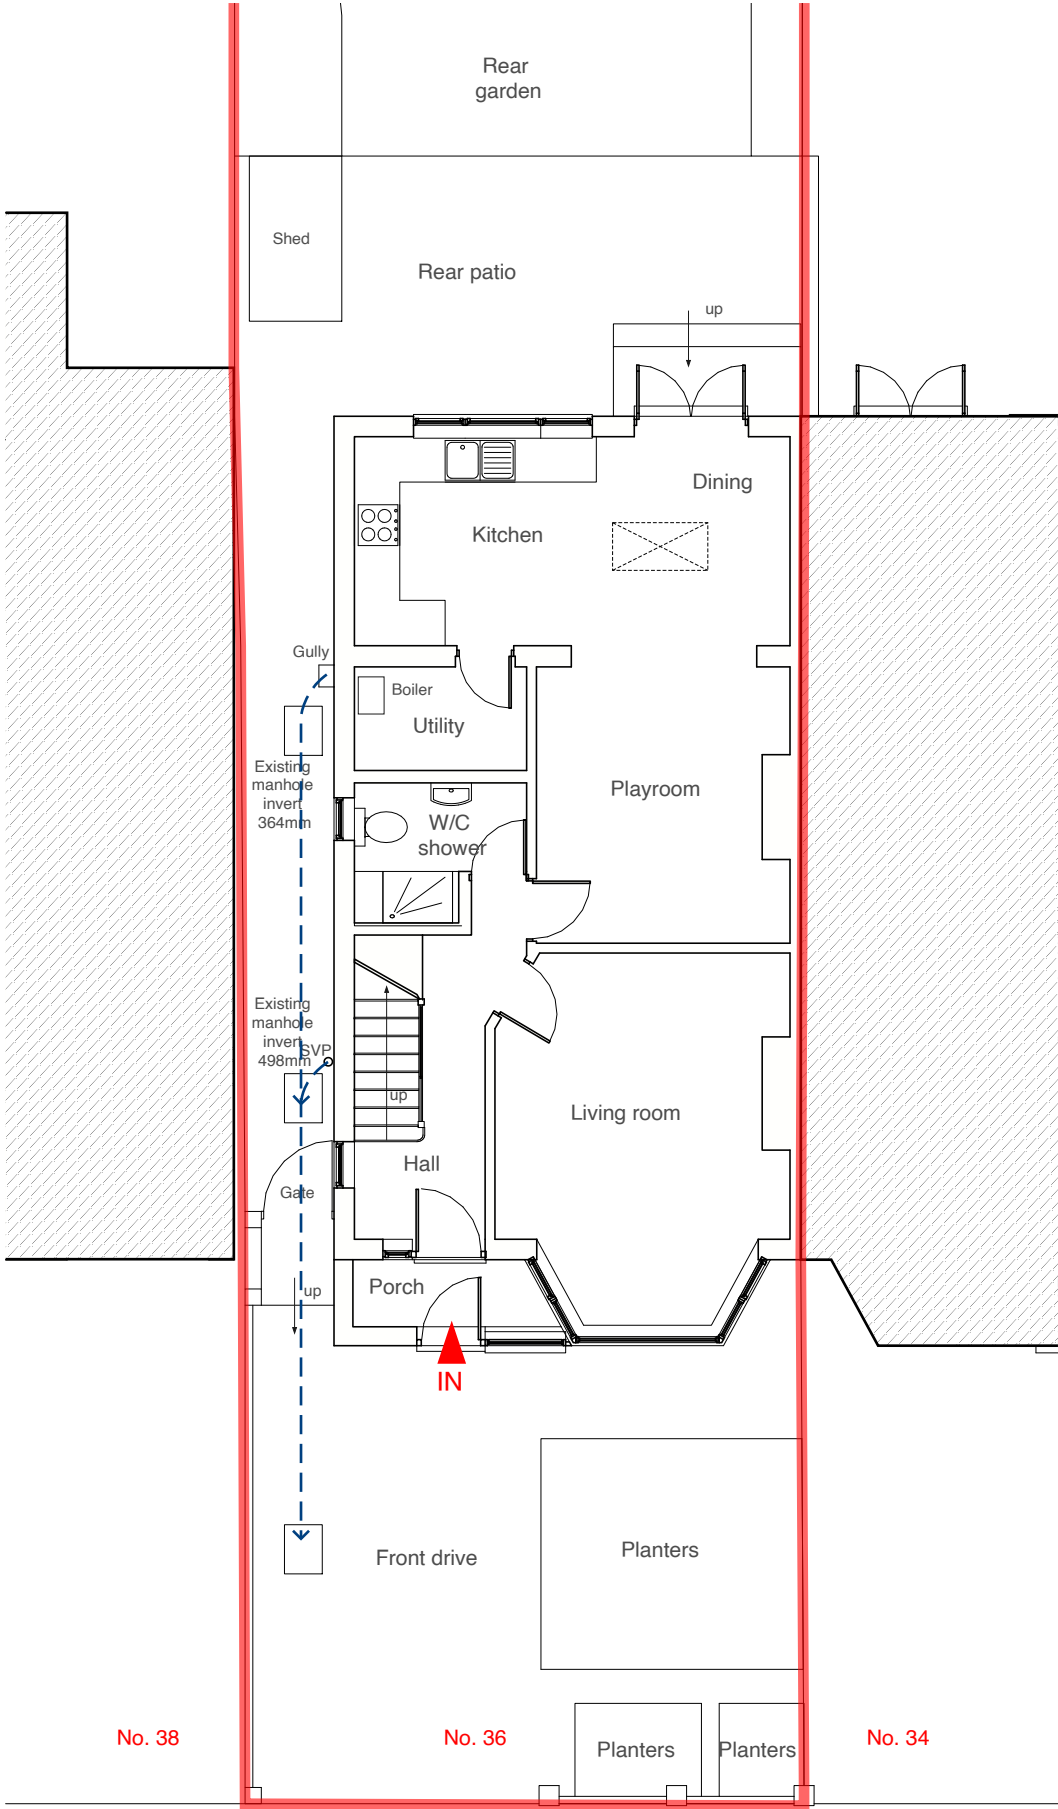

Ground Floor Plan


First Floor Plan

Loft Plan

Address	Client	Date
36 Myrtle Avenue, Ruislip, HA4 8RZ	Kushal and Manpreet Garala	December 2025



1:100 @ A3

 

Drawing Title

As Existing
Floor Plans

Project no./ Stage/ Drawing no./ Revision

0464- PLA- 04_A

Revision notes: Drawn by: RA


A - First Issue

MICHAEL OAKES ARCHITECTS LTD.

Michael Oakes (Director) B.A. Hons Arch, Dipl. Arch, Registered Architect

REGISTERED ARCHITECTS, DESIGNERS + ILLUSTRATORS

Telephone: 01895 235089 - E-mail: michaeloakesarchitect@googlemail.com

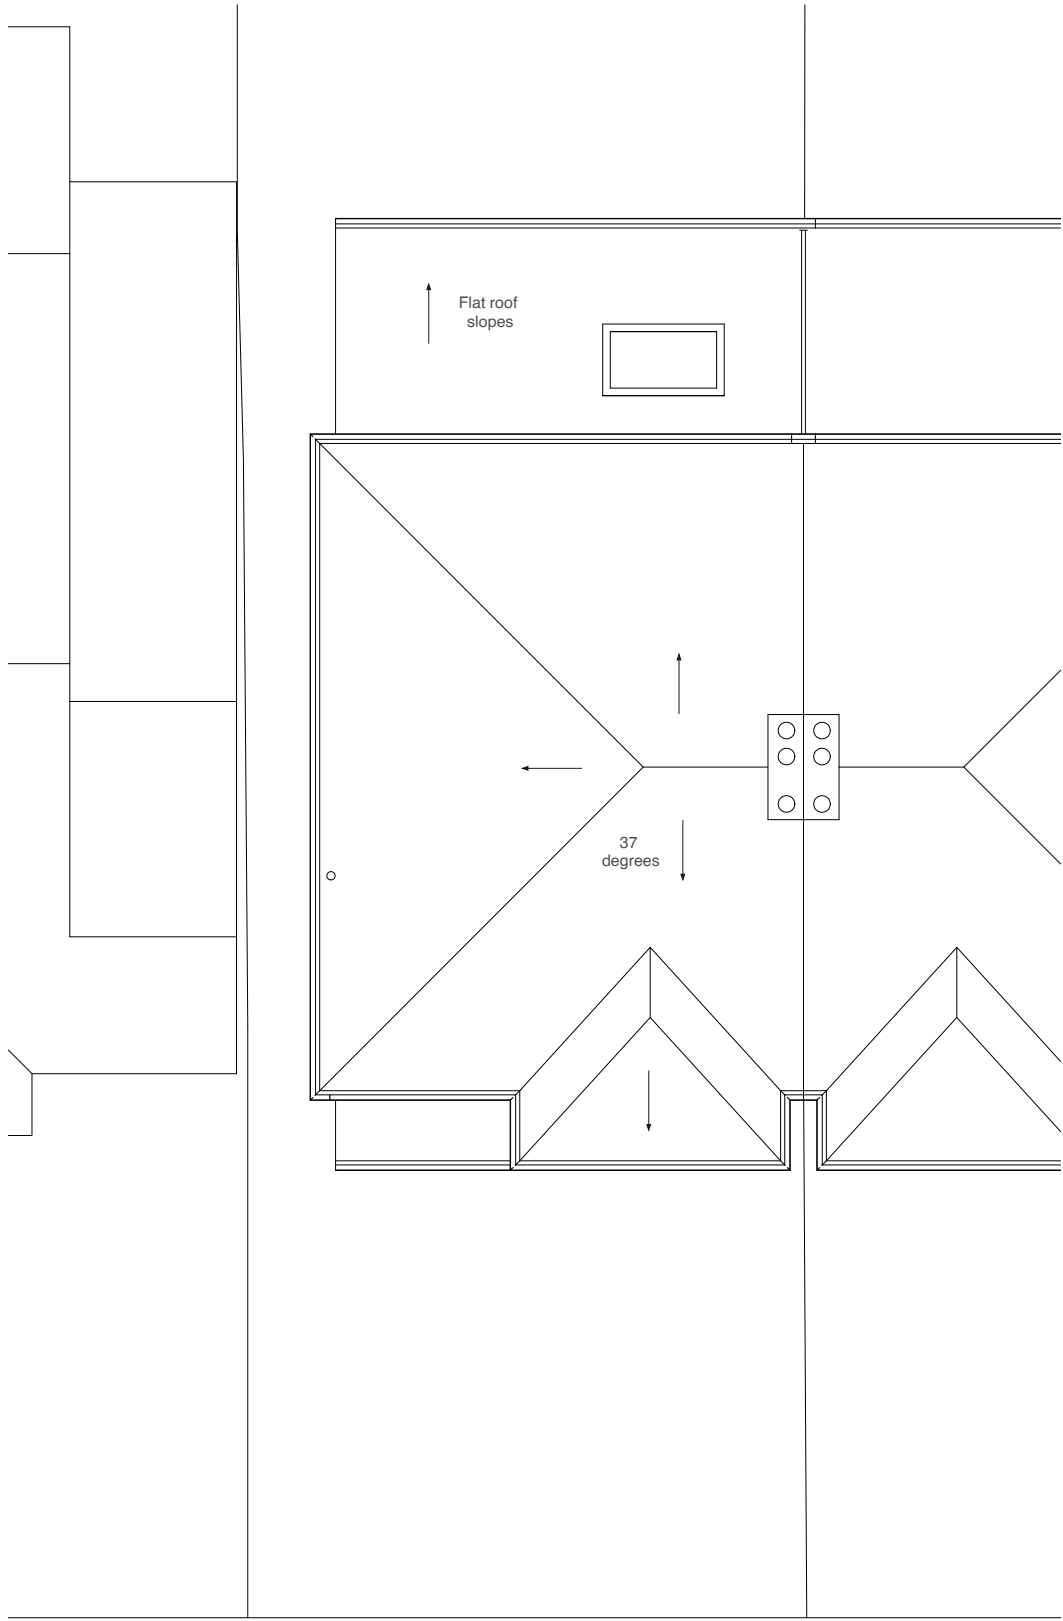

Roof Plan

Address	Client	Date
36 Myrtle Avenue, Ruislip, HA4 8RZ	Kushal and Manpreet Garala	December 2025



1:100 @ A3



Drawing Title
As Existing Floor Plans


Project no./ Stage/	Drawing no./ Revision
0464- PLA-	05_A
Revision notes:	Drawn by: RA
A - First Issue	

MICHAEL OAKES ARCHITECTS LTD.


Michael Oakes (Director) B.A. Hons Arch, Dipl. Arch, Registered Architect

REGISTERED ARCHITECTS, DESIGNERS + ILLUSTRATORS


Telephone: 01895 235089 - E-mail: michaeloakesarchitect@googlemail.com

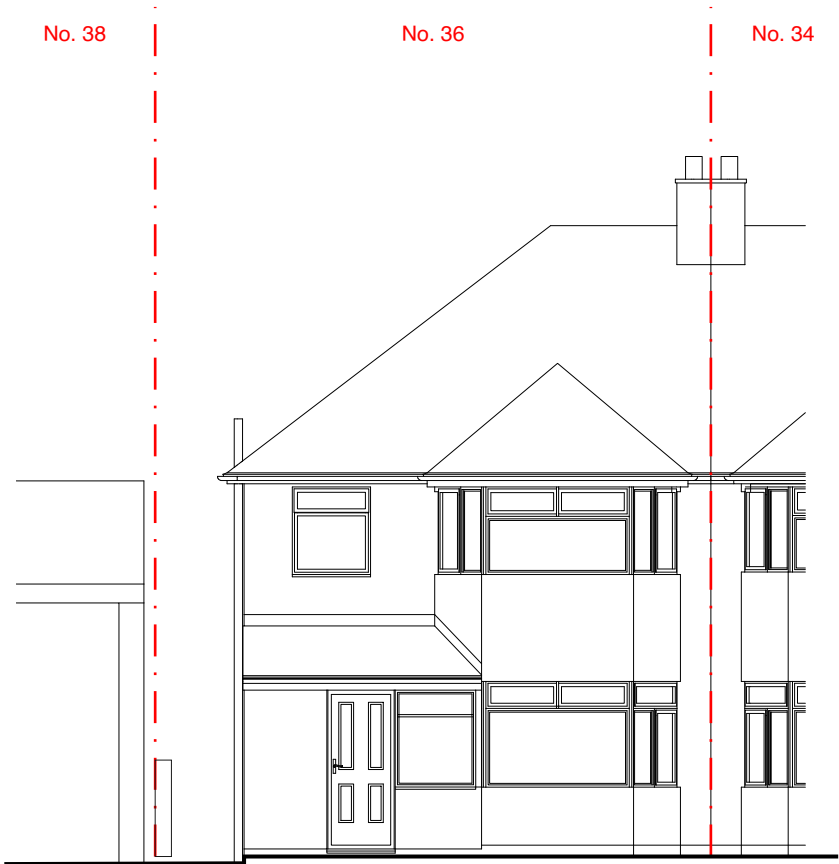


Front Elevation

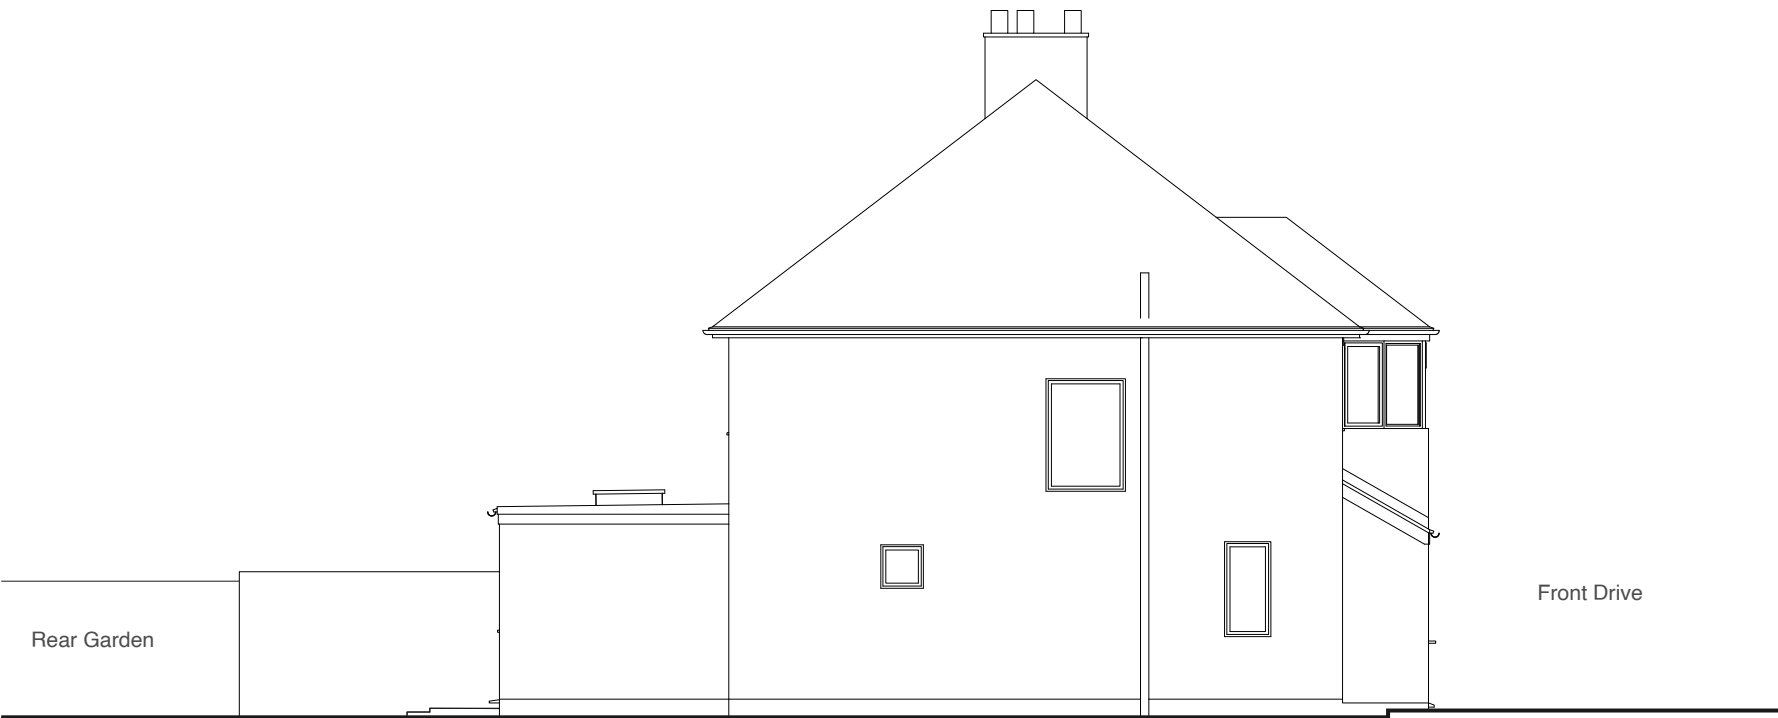

Side Elevation

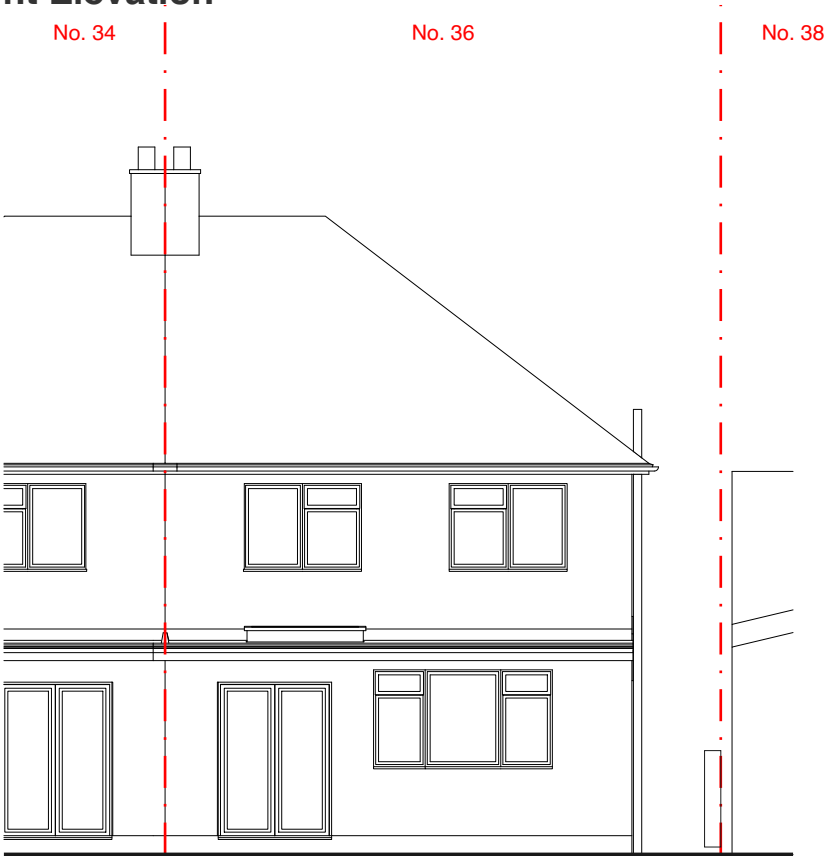


Rear Elevation

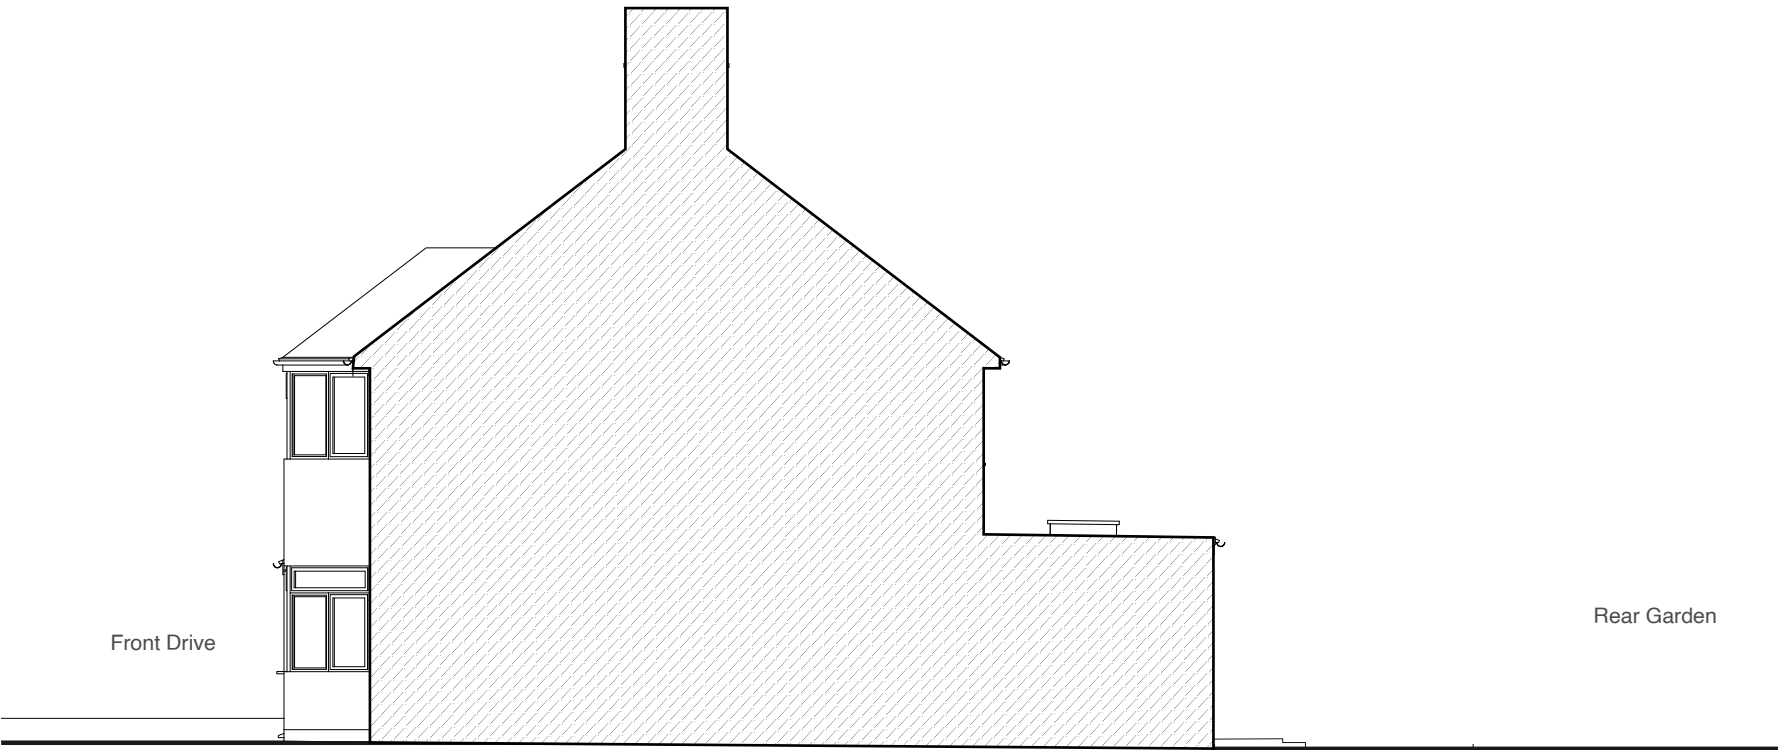

Side Elevation (sectional)

Address	Client	Date
36 Myrtle Avenue, Ruislip, HA4 8RZ	Kushal and Manpreet Garala	December 2025

 

Drawing Title

As Existing
Elevations

Project no./ Stage/	Drawing no./ Revision
0464- PLA-	06_A
Revision notes:	Drawn by: RA
A - First Issue	