


MICHAEL OAKES ARCHITECTS LTD.



Michael Oakes (Director) B.A. Hons Arch, Dipl. Arch, Registered Architect

REGISTERED ARCHITECTS, DESIGNERS + ILLUSTRATORS


Telephone: 01895 235089 - E-mail: michaeloakesarchitect@googlemail.com

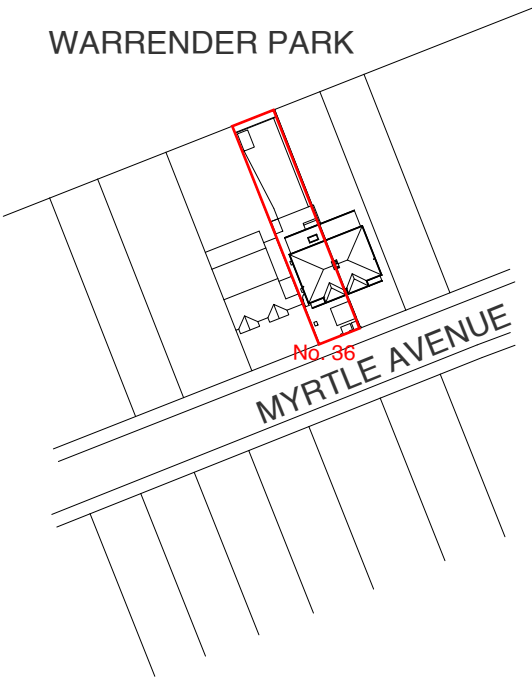

Site Location Plan (Existing)

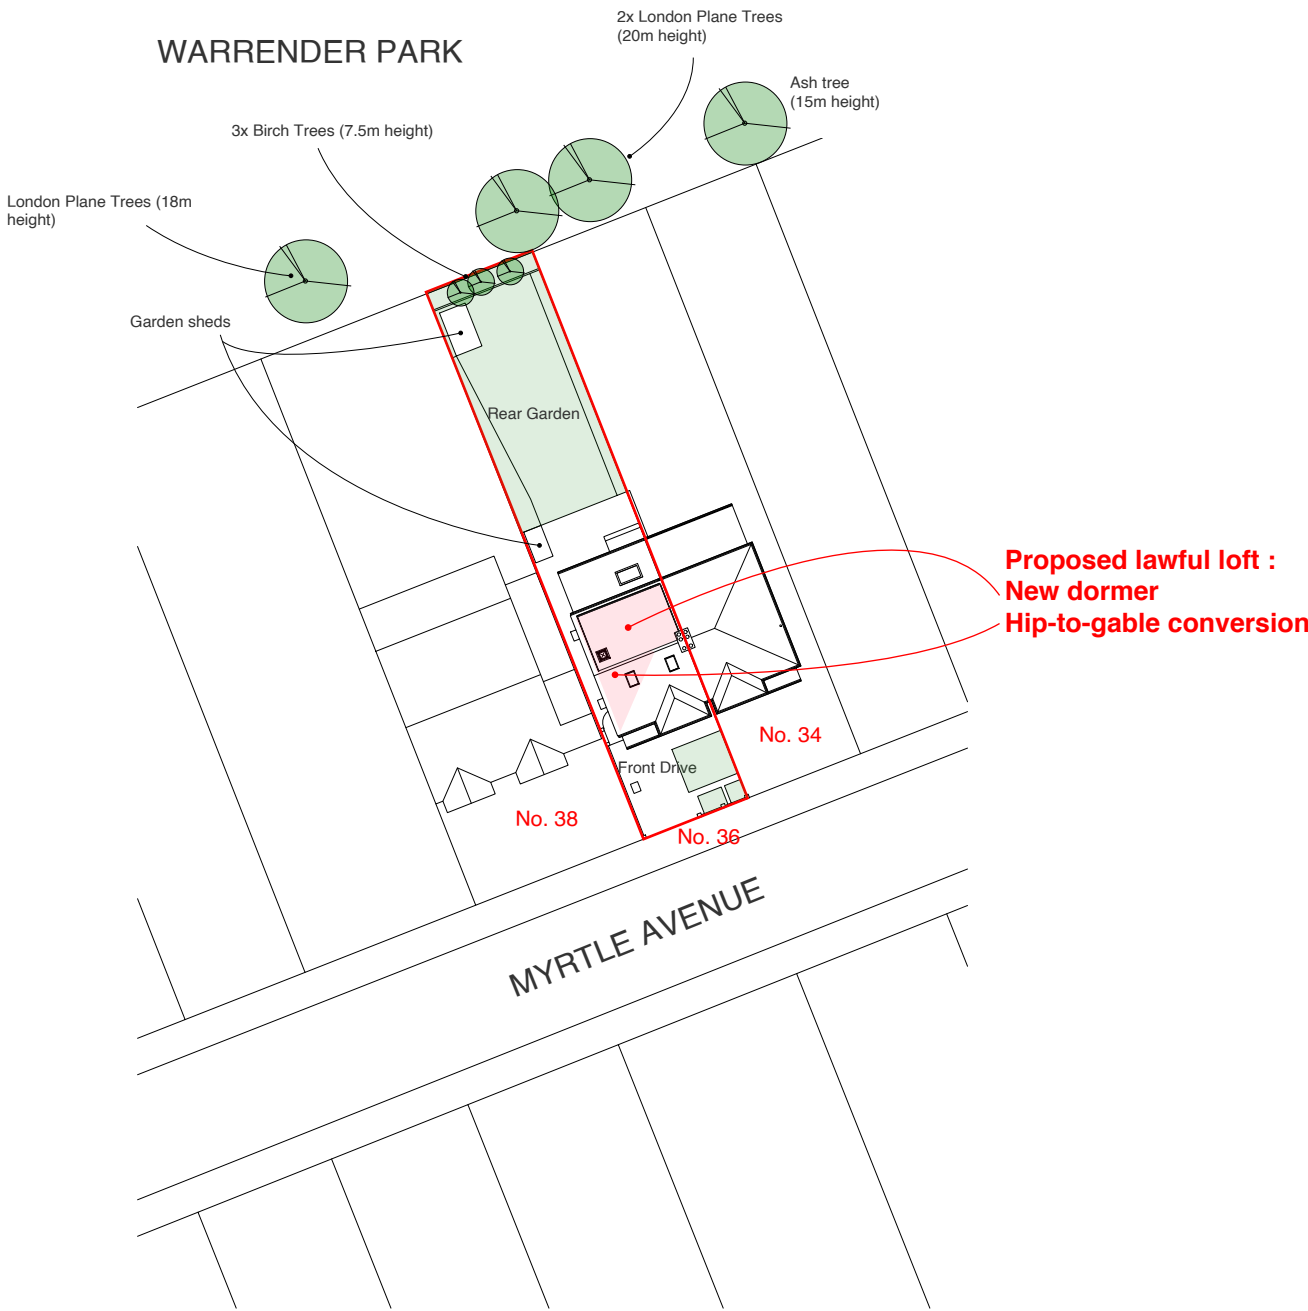 

Block Plan (proposed)

 

Address	Client	Date
36 Myrtle Avenue, Ruislip, HA4 8RZ	Kushal and Manpreet Garala	December 2025

10 Parkfield Avenue, Hillingdon, Middlesex, UB10 0DF, Great Britain


Drawing Title
Location + Block Plan

Project no./ Stage/	Drawing no./ Revision
0464- PLA-	01_B

Revision notes: Drawn by: RA

- A - First Issue
- B - Skylights, juliet, bedroom 07/04/26
- C - Changes 15/04/26
- D - Stair and bathroom changes 04/06/26


Copyright © Michael Oakes Architects Ltd. 2023
Print all drawings in full colour at A3 size- Do not scale drawings

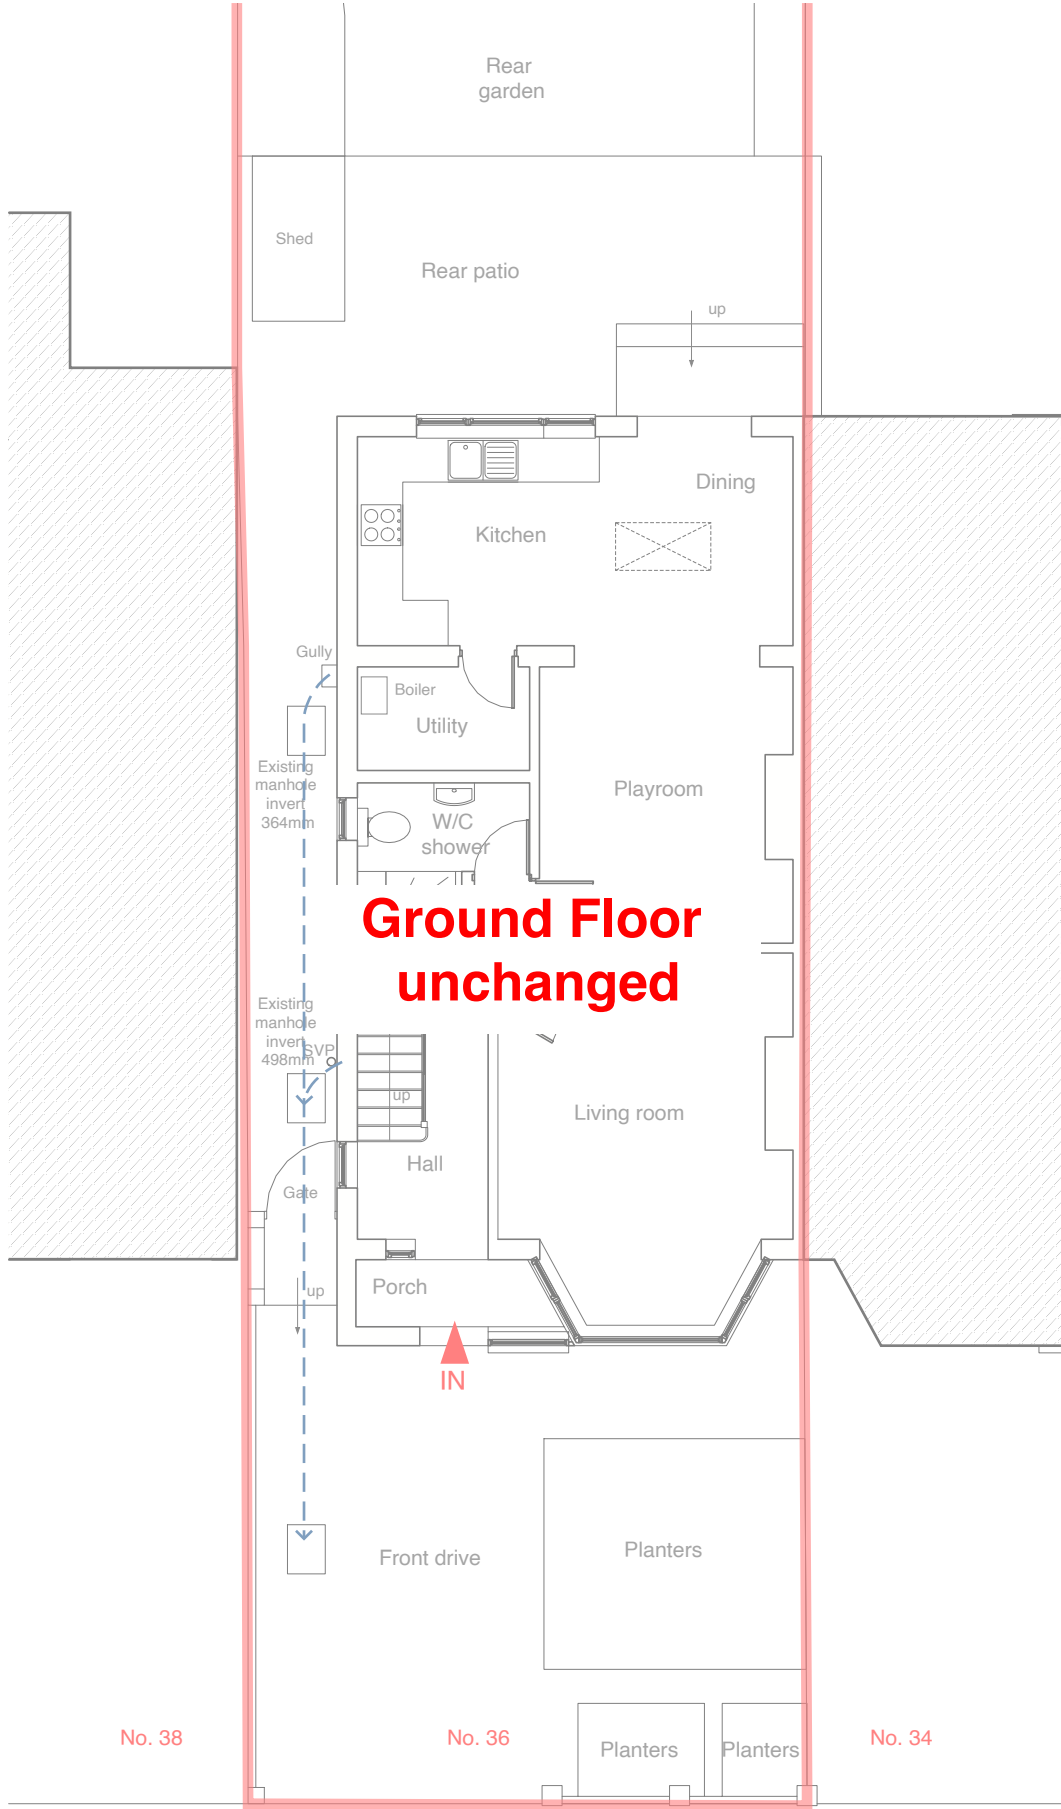

Ground Floor Plan (unchanged)		
Address	Client	Date
36 Myrtle Avenue, Ruislip, HA4 8RZ	Kushal and Manpreet Garala	December 2025

10 Parkfield Avenue, Hillingdon, Middlesex, UB10 0DF, Great Britain


MICHAEL OAKES ARCHITECTS LTD.
Michael Oakes (Director) B.A. Hons Arch, Dipl. Arch, Registered Architect
REGISTERED ARCHITECTS, DESIGNERS + ILLUSTRATORS
Telephone: 01895 235089 - E-mail: michaeloakesarchitect@googlemail.com

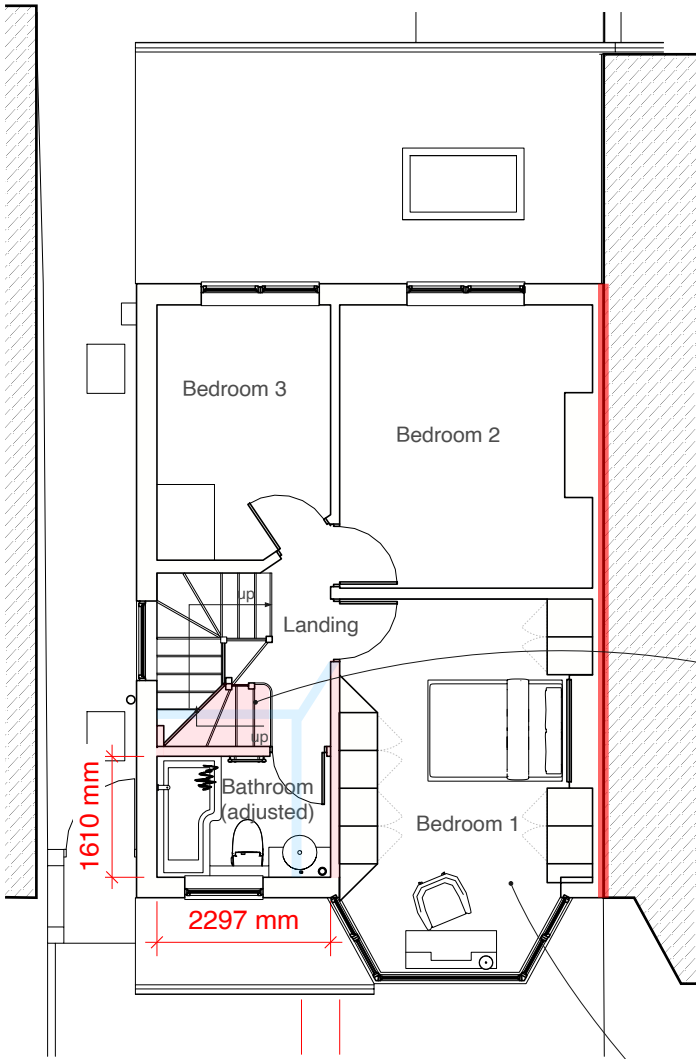

Space gained/ lost between bathroom and bedroom 1


Indicative new bedroom layout for standard double bed 1350x1900mm

First Floor Plan

 

Loft Plan

Drawing Title
As Proposed
Floor Plans

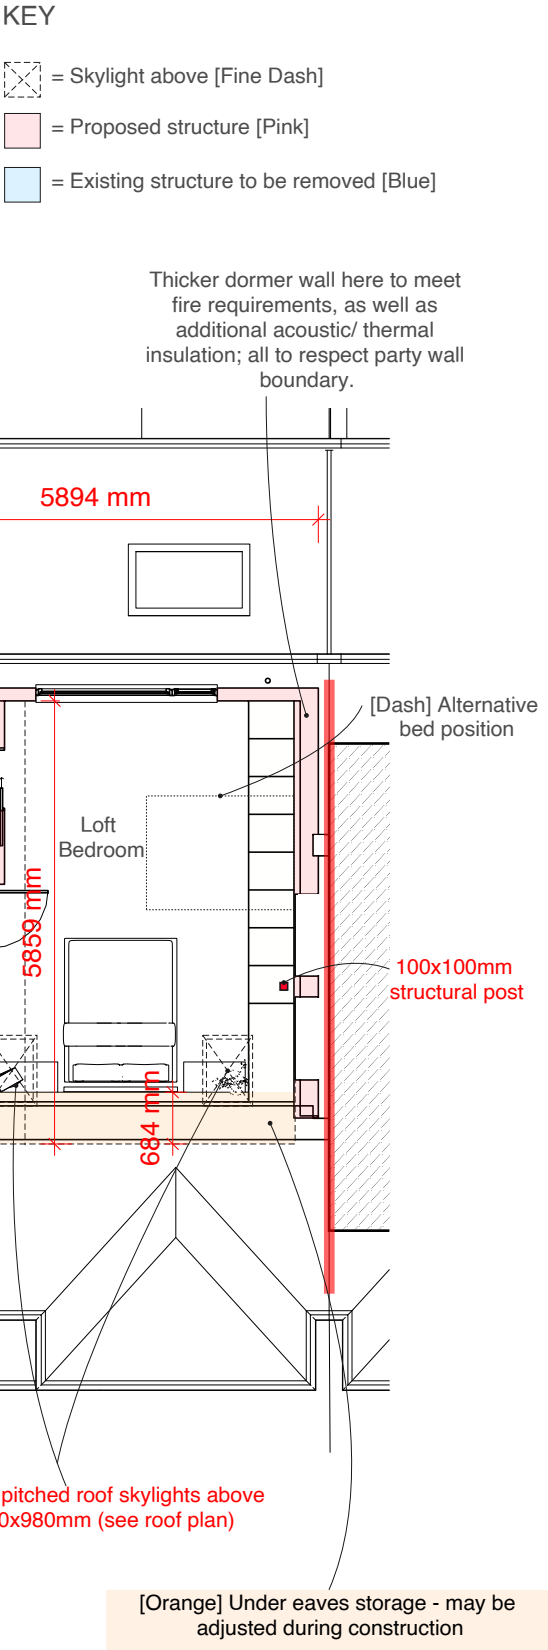

[Orange] Under eaves storage - may be adjusted during construction

Project no./ Stage/		Drawing no./ Revision	
0464- PLA-		50_D	
Revision notes:		Drawn by: RA	
A - First Issue			
B - Skylights, Juliet, bedroom 07/04/26			
C - Changes 15/04/26			
D - Stair and bathroom changes 04/06/26			
Copyright © Michael Oakes Architects Ltd. 2023			
Print all drawings in full colour at A3 size- Do not scale drawings			

MICHAEL OAKES ARCHITECTS LTD.

Michael Oakes (Director) B.A. Hons Arch, Dipl. Arch, Registered Architect

REGISTERED ARCHITECTS, DESIGNERS + ILLUSTRATORS


Telephone: 01895 235089 - E-mail: michaeloakesarchitect@googlemail.com

KEY

[Symbol] = Skylight above [Fine Dash]


[Pink Box] = Proposed structure [Pink]

[Blue Box] = Existing structure to be removed [Blue]

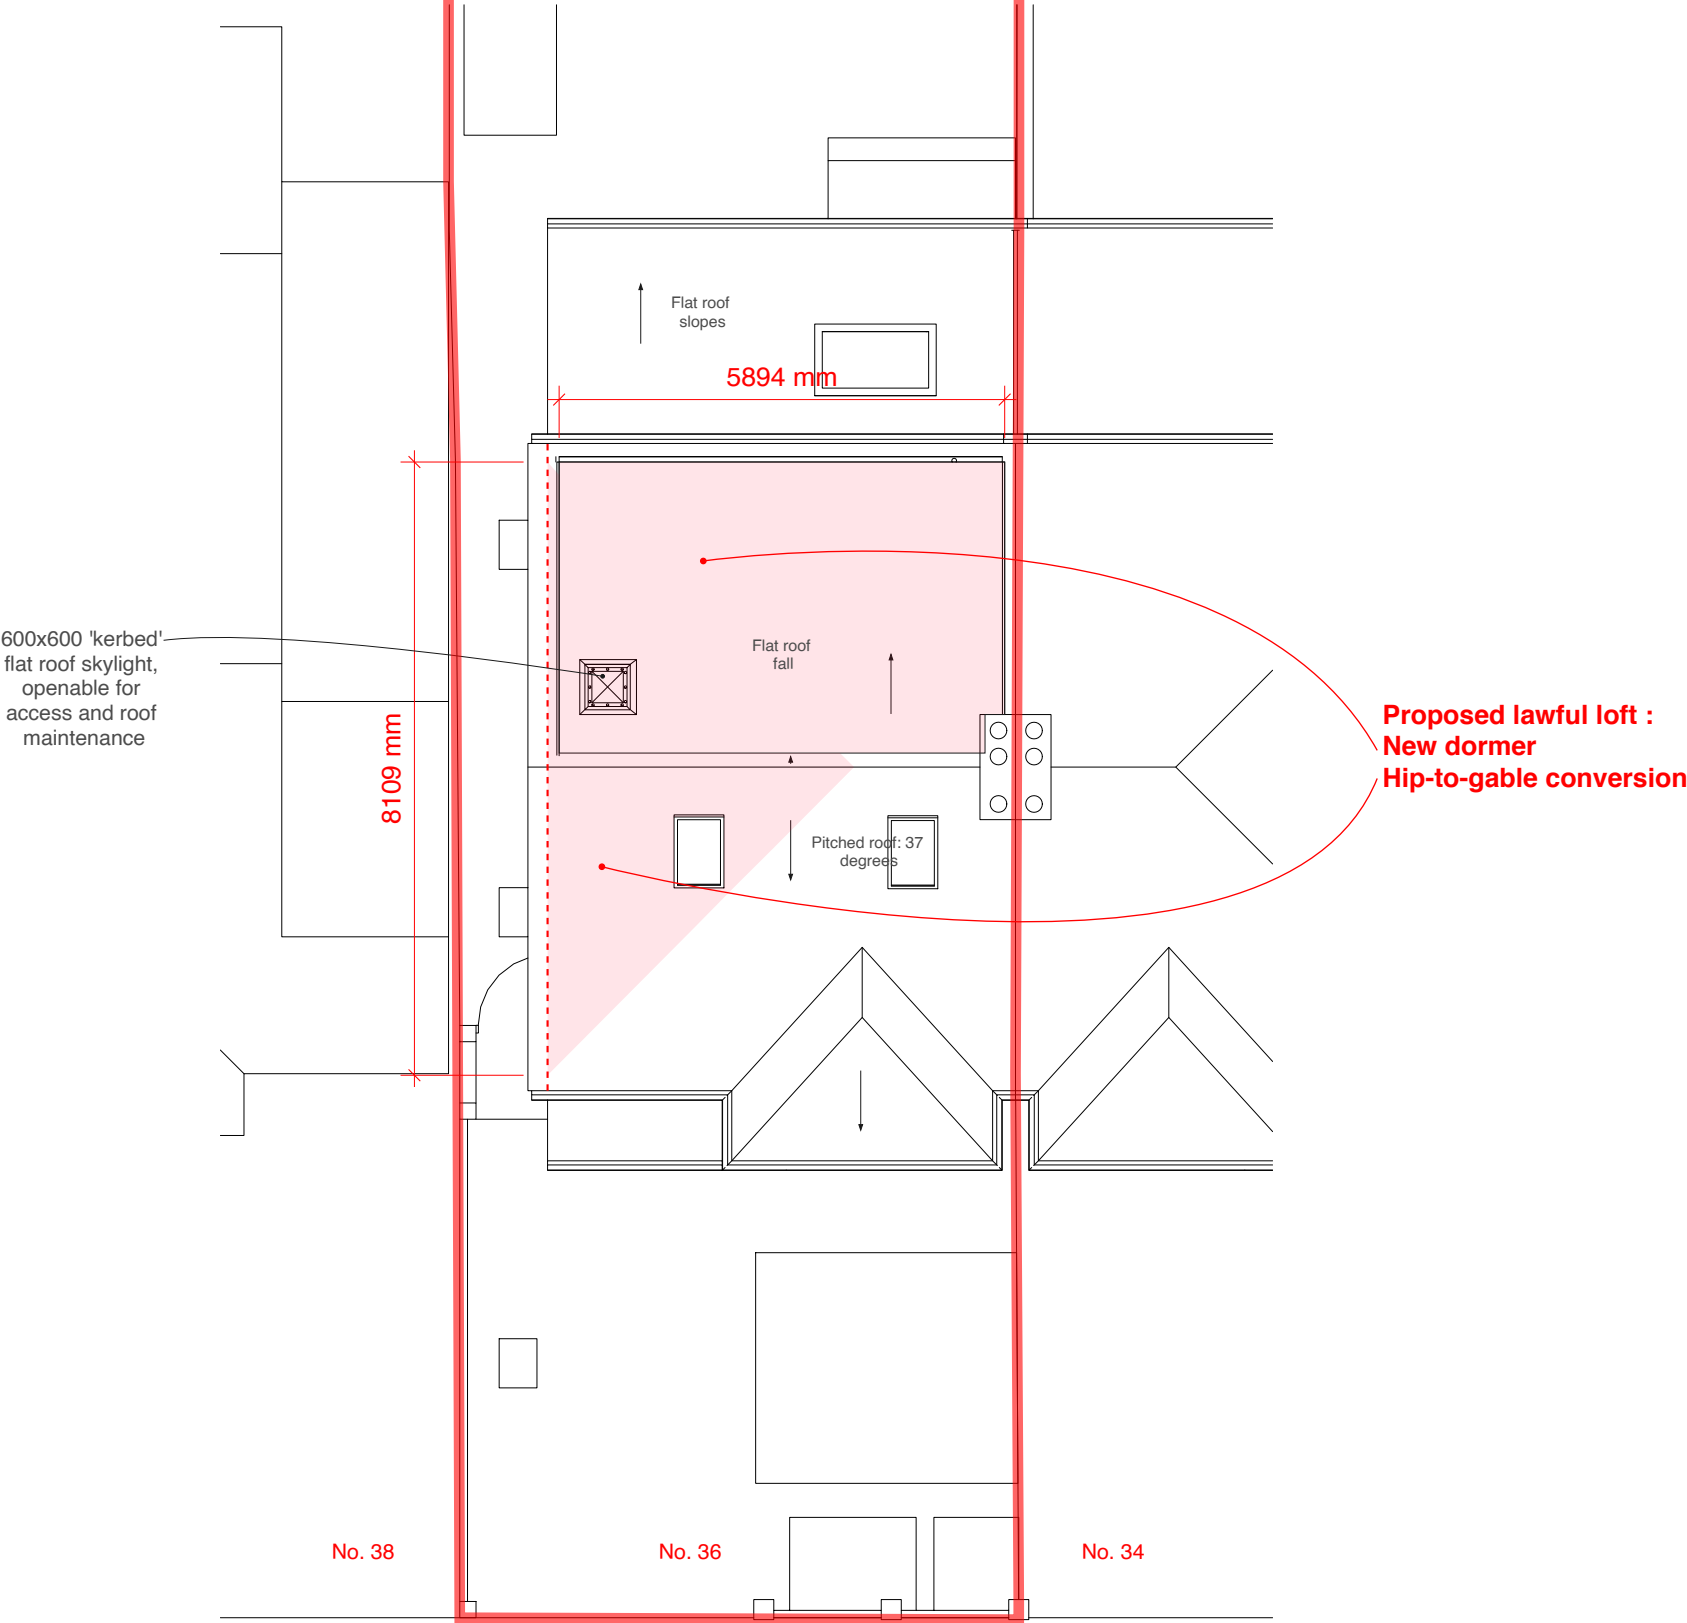

Roof Plan

Address	Client	Date
36 Myrtle Avenue, Ruislip, HA4 8RZ	Kushal and Manpreet Garala	December 2025

 

Drawing Title
As Proposed Floor Plans

Project no./ Stage/	Drawing no./ Revision
0464- PLA-	51_B
Revision notes:	Drawn by: RA

MICHAEL OAKES ARCHITECTS LTD.

Michael Oakes (Director) B.A. Hons Arch, Dipl. Arch, Registered Architect

REGISTERED ARCHITECTS, DESIGNERS + ILLUSTRATORS


Telephone: 01895 235089 - E-mail: michaeloakesarchitect@googlemail.com

KEY


-  = Obscured glazing to windows (minimum Pilkington scale 4)
-  = Proposed structure
-  = Existing structure to be removed




Front Elevation

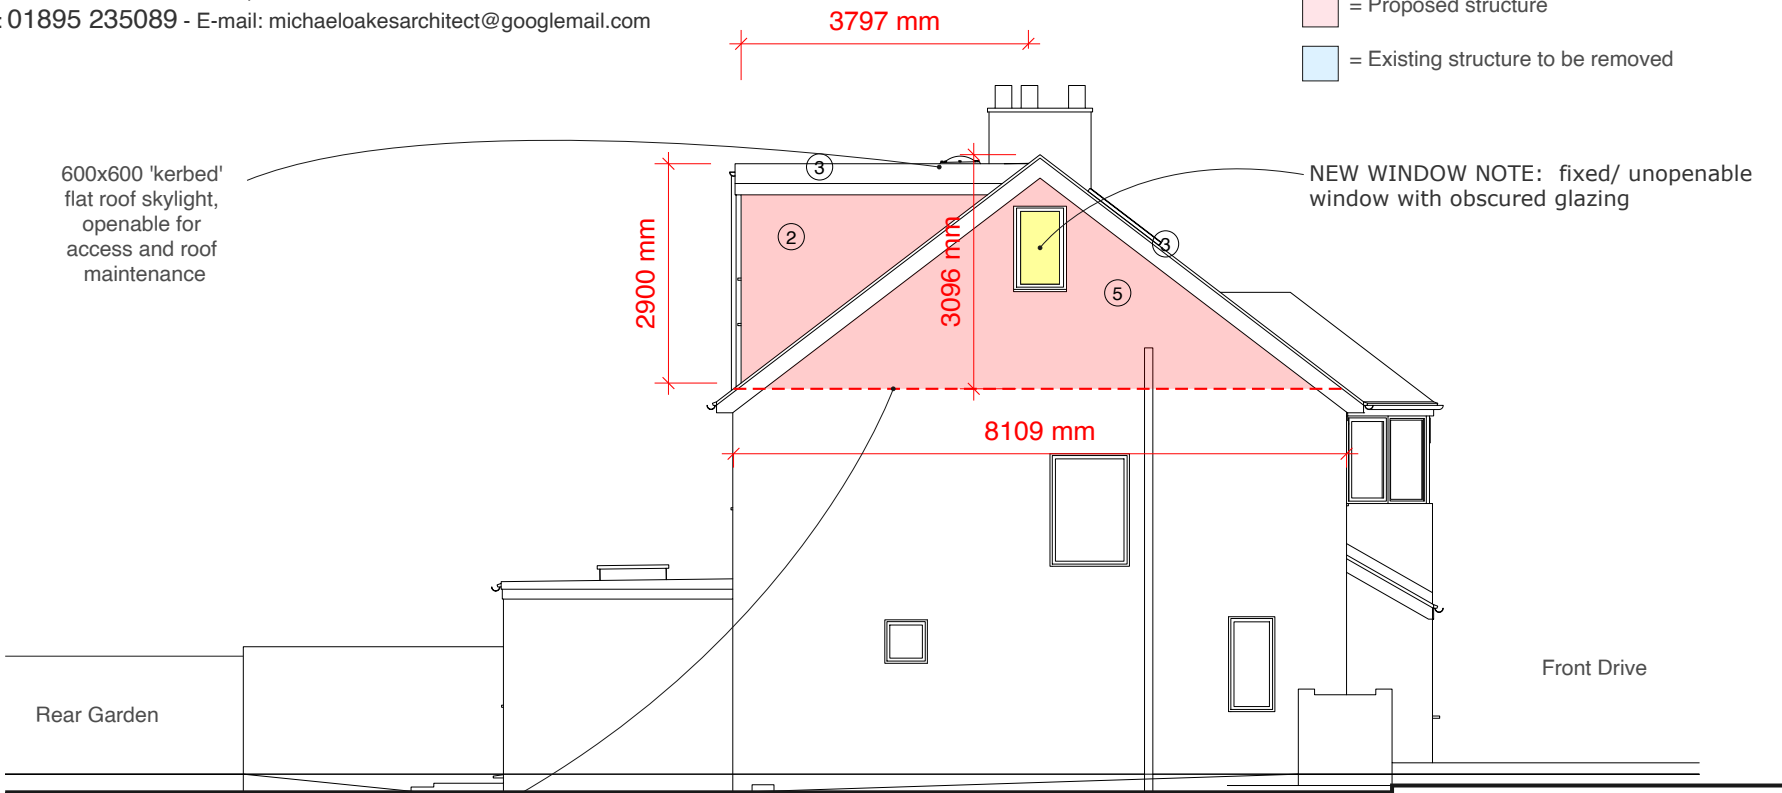

Side Elevation

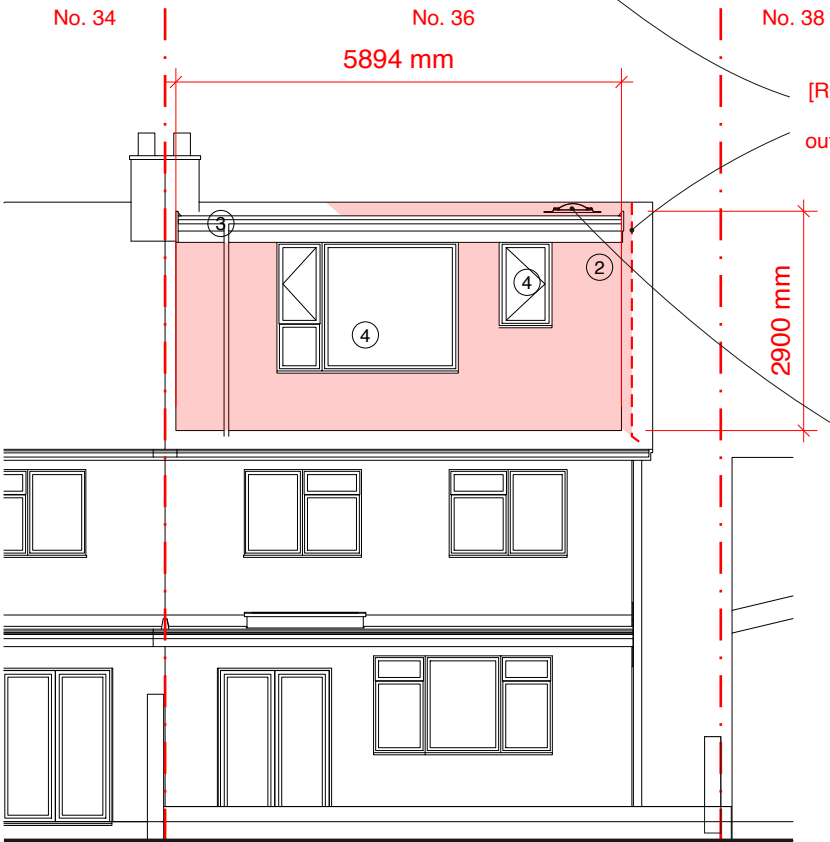

Rear Elevation

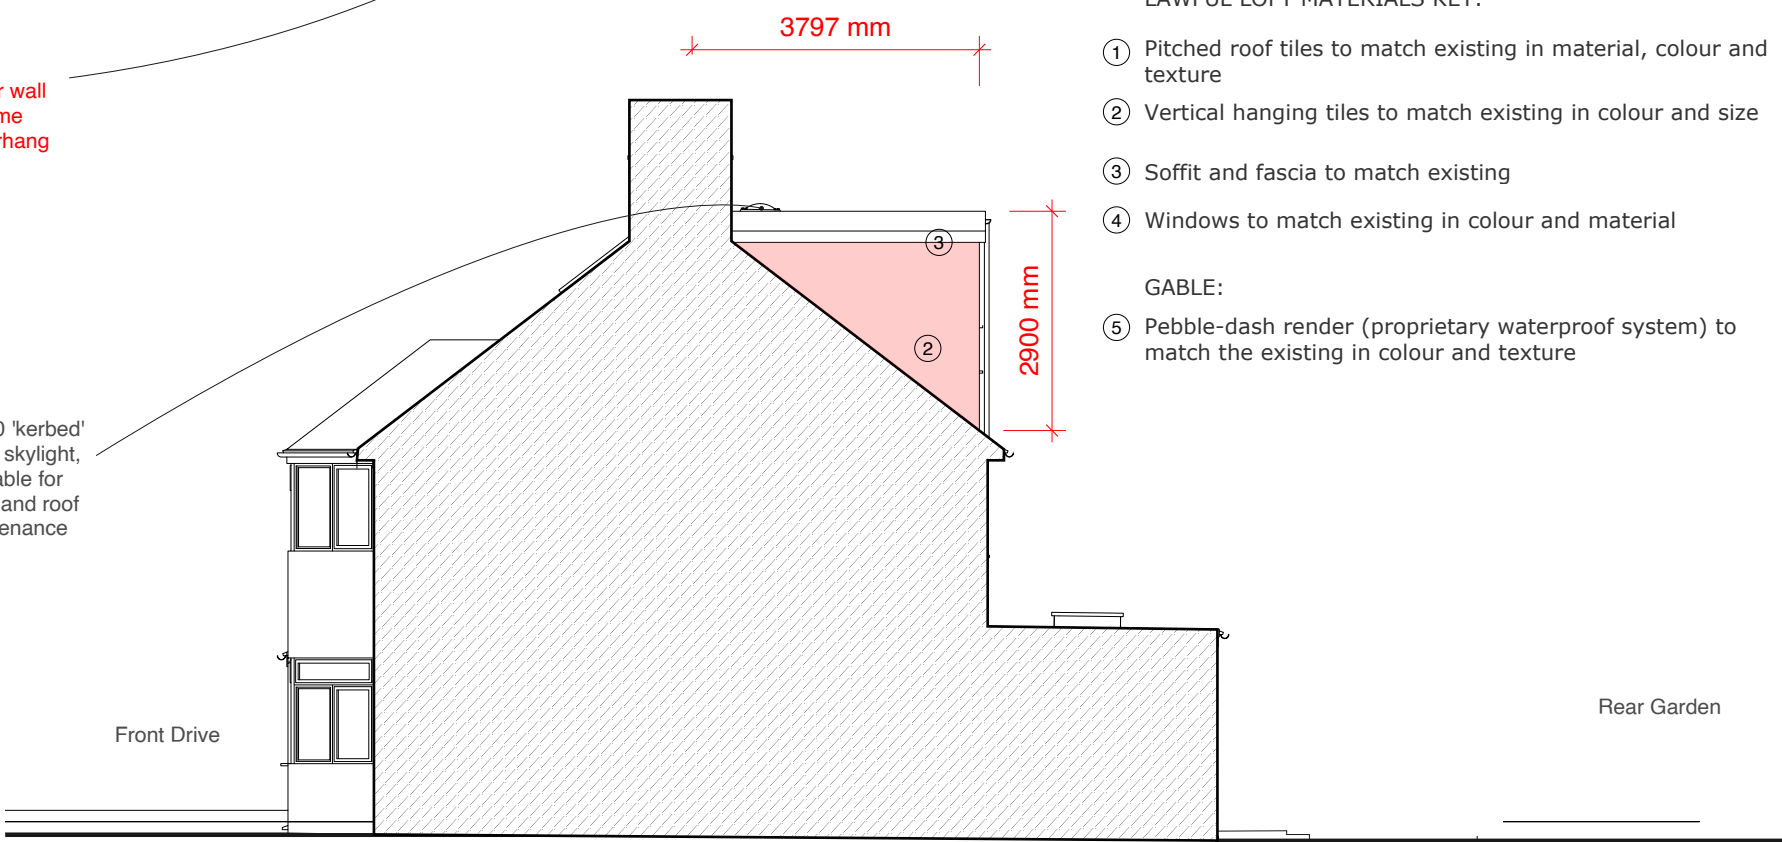

Side Elevation (sectional)

LAWFUL LOFT MATERIALS KEY:


- ① Pitched roof tiles to match existing in material, colour and texture
- ② Vertical hanging tiles to match existing in colour and size
- ③ Soffit and fascia to match existing
- ④ Windows to match existing in colour and material

GABLE:

- ⑤ Pebble-dash render (proprietary waterproof system) to match the existing in colour and texture

Address	Client	Date
36 Myrtle Avenue, Ruislip, HA4 8RZ	Kushal and Manpreet Garala	December 2025

10 Parkfield Avenue, Hillingdon, Middlesex, UB10 0DF, Great Britain

 

Drawing Title
As Proposed
Elevations

Project no./ Stage/	Drawing no./ Revision
0464- PLA-	52_C
Revision notes:	Drawn by: RA

- A - First Issue
- B - Skylights, juliet, bedroom 07/04/26
- C - Changes 15/04/26
- D - Stair and bathroom changes 04/06/26

Copyright © Michael Oakes Architects Ltd. 2023
Print all drawings in full colour at A3 size- Do not scale drawings

MICHAEL OAKES ARCHITECTS LTD.

Michael Oakes (Director) B.A. Hons Arch, Dipl. Arch, Registered Architect

REGISTERED ARCHITECTS, DESIGNERS + ILLUSTRATORS

Telephone: 01895 235089 - E-mail: michaeloakesarchitect@googlemail.com



Proposed loft interior view from wardrobes



Proposed interior view from proposed loft ensuite



Proposed loft interior view from main window corner

Address	Client	Date
36 Myrtle Avenue, Ruislip, HA4 8RZ	Kushal and Manpreet Garala	December 2025

10 Parkfield Avenue, Hillingdon, Middlesex, UB10 0DF, Great Britain

Drawing Title
As Proposed 3D Views

Project no./ Stage/	Drawing no./ Revision
0464- PLA-	53_D
Revision notes:	Drawn by: RA


A - First Issue
B - Skylights, juliet, bedroom 07/04/26
C - Changes 15/04/26
D - Stair and bathroom changes 04/06/26
Copyright © Michael Oakes Architects Ltd. 2023
Print all drawings in full colour at A3 size- Do not scale drawings

MICHAEL OAKES ARCHITECTS LTD.


Michael Oakes (Director) B.A. Hons Arch, Dipl. Arch, Registered Architect

REGISTERED ARCHITECTS, DESIGNERS + ILLUSTRATORS

Telephone: 01895 235089 - E-mail: michaeloakesarchitect@googlemail.com

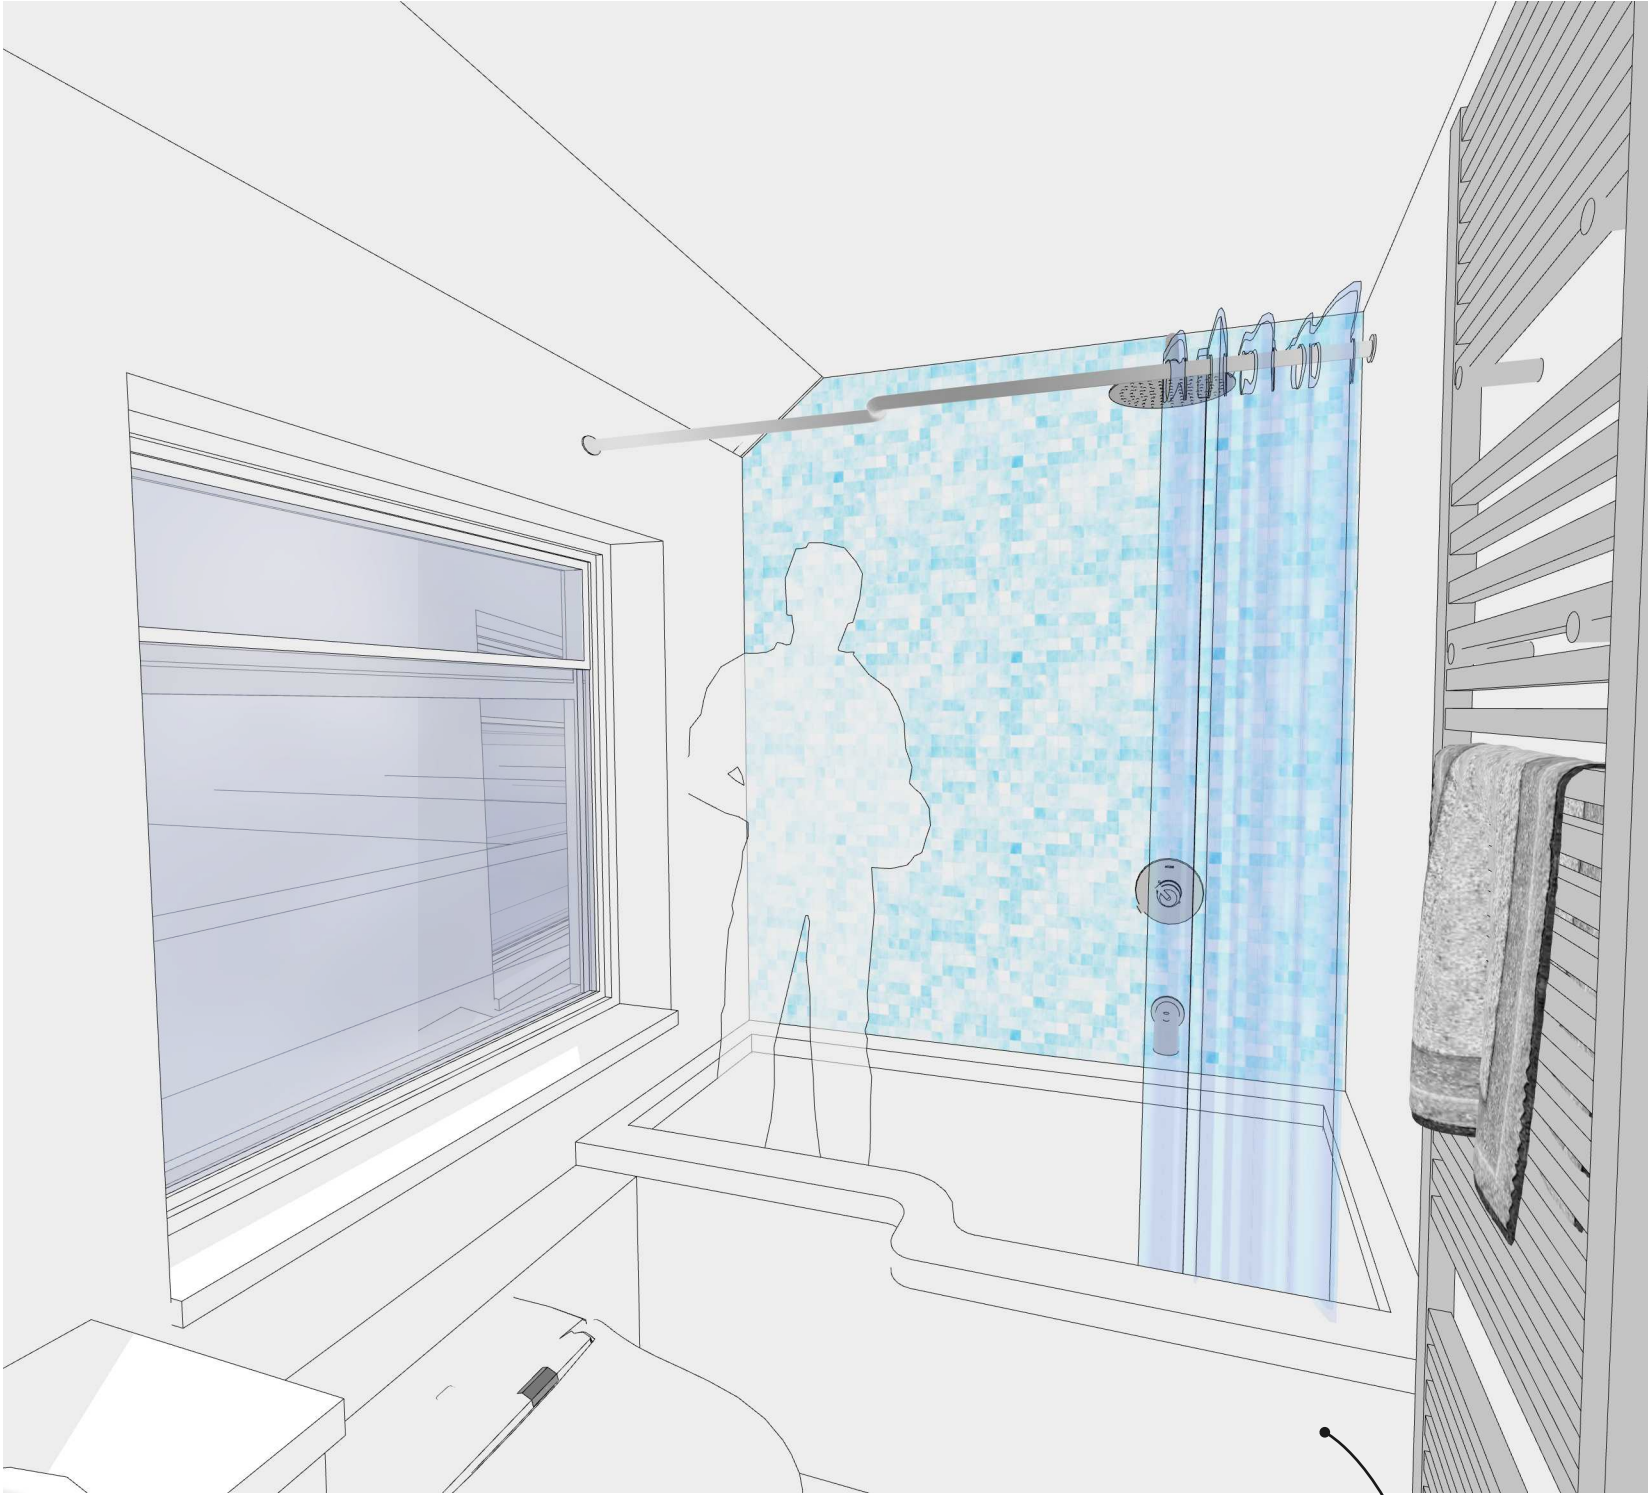

Proposed interior view to first floor bathroom (from door threshold)

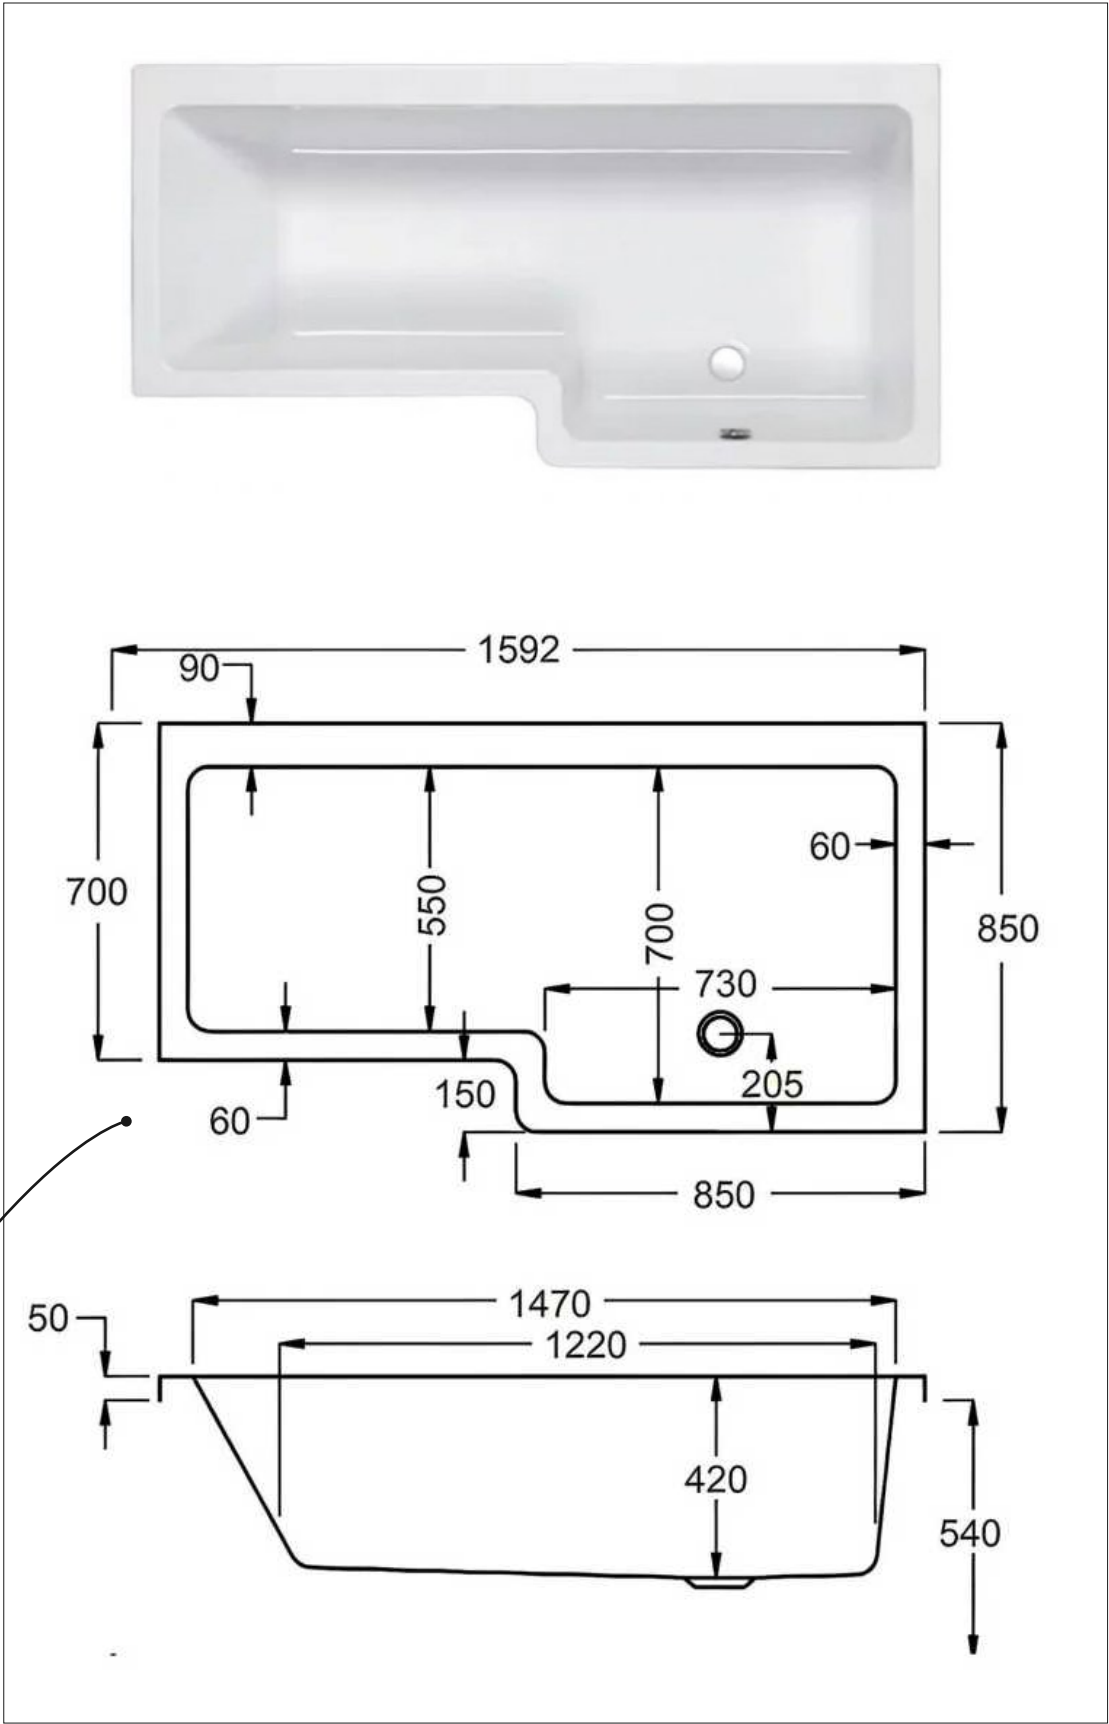

Address	Client	Date
36 Myrtle Avenue, Ruislip, HA4 8RZ	Kushal and Manpreet Garala	December 2025

10 Parkfield Avenue, Hillingdon, Middlesex, UB10 0DF, Great Britain

Carron Quantum L-Shaped
Shower Bath Carronite 1600mm
x 700-850mm Right Handed

Drawing Title
As Proposed 3D Views

Project no./ Stage/	Drawing no./ Revision
0464- PLA-	54_A
Revision notes:	Drawn by: RA

- A - First Issue
- B - Skylights, juliet, bedroom 07/04/26
- C - Changes 15/04/26
- D - Stair and bathroom changes 04/06/26

Copyright © Michael Oakes Architects Ltd. 2023
Print all drawings in full colour at A3 size- Do not scale drawings